




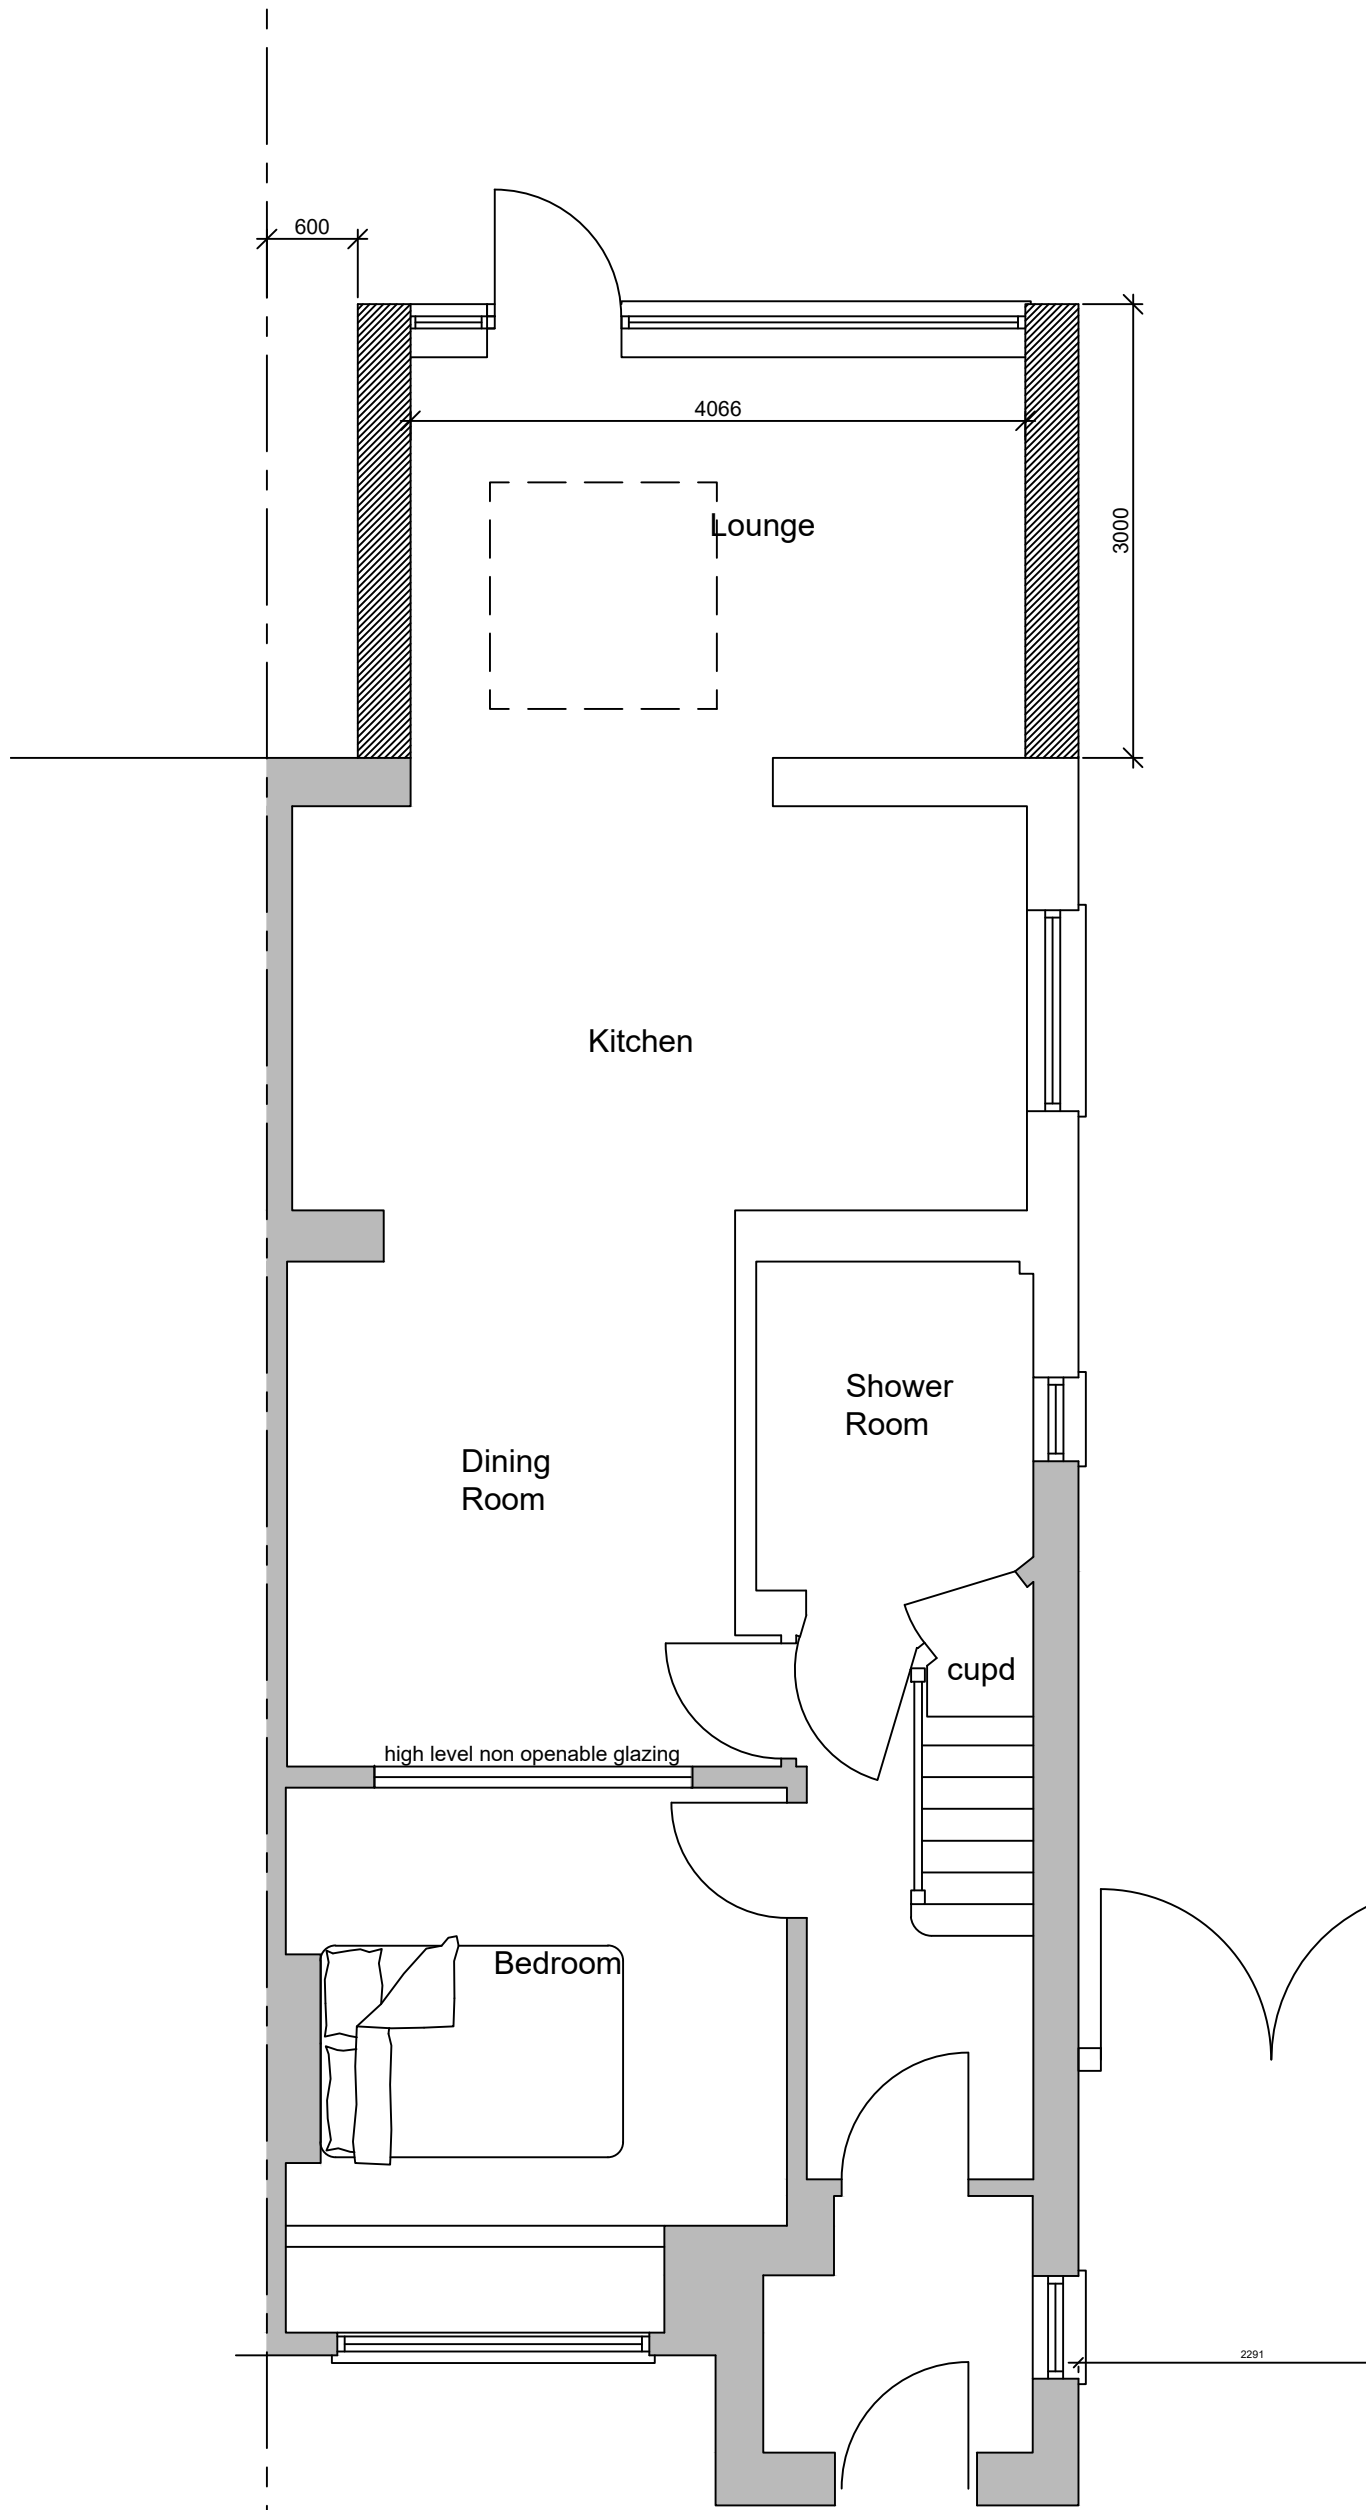

Proposed Ground Floor Plan

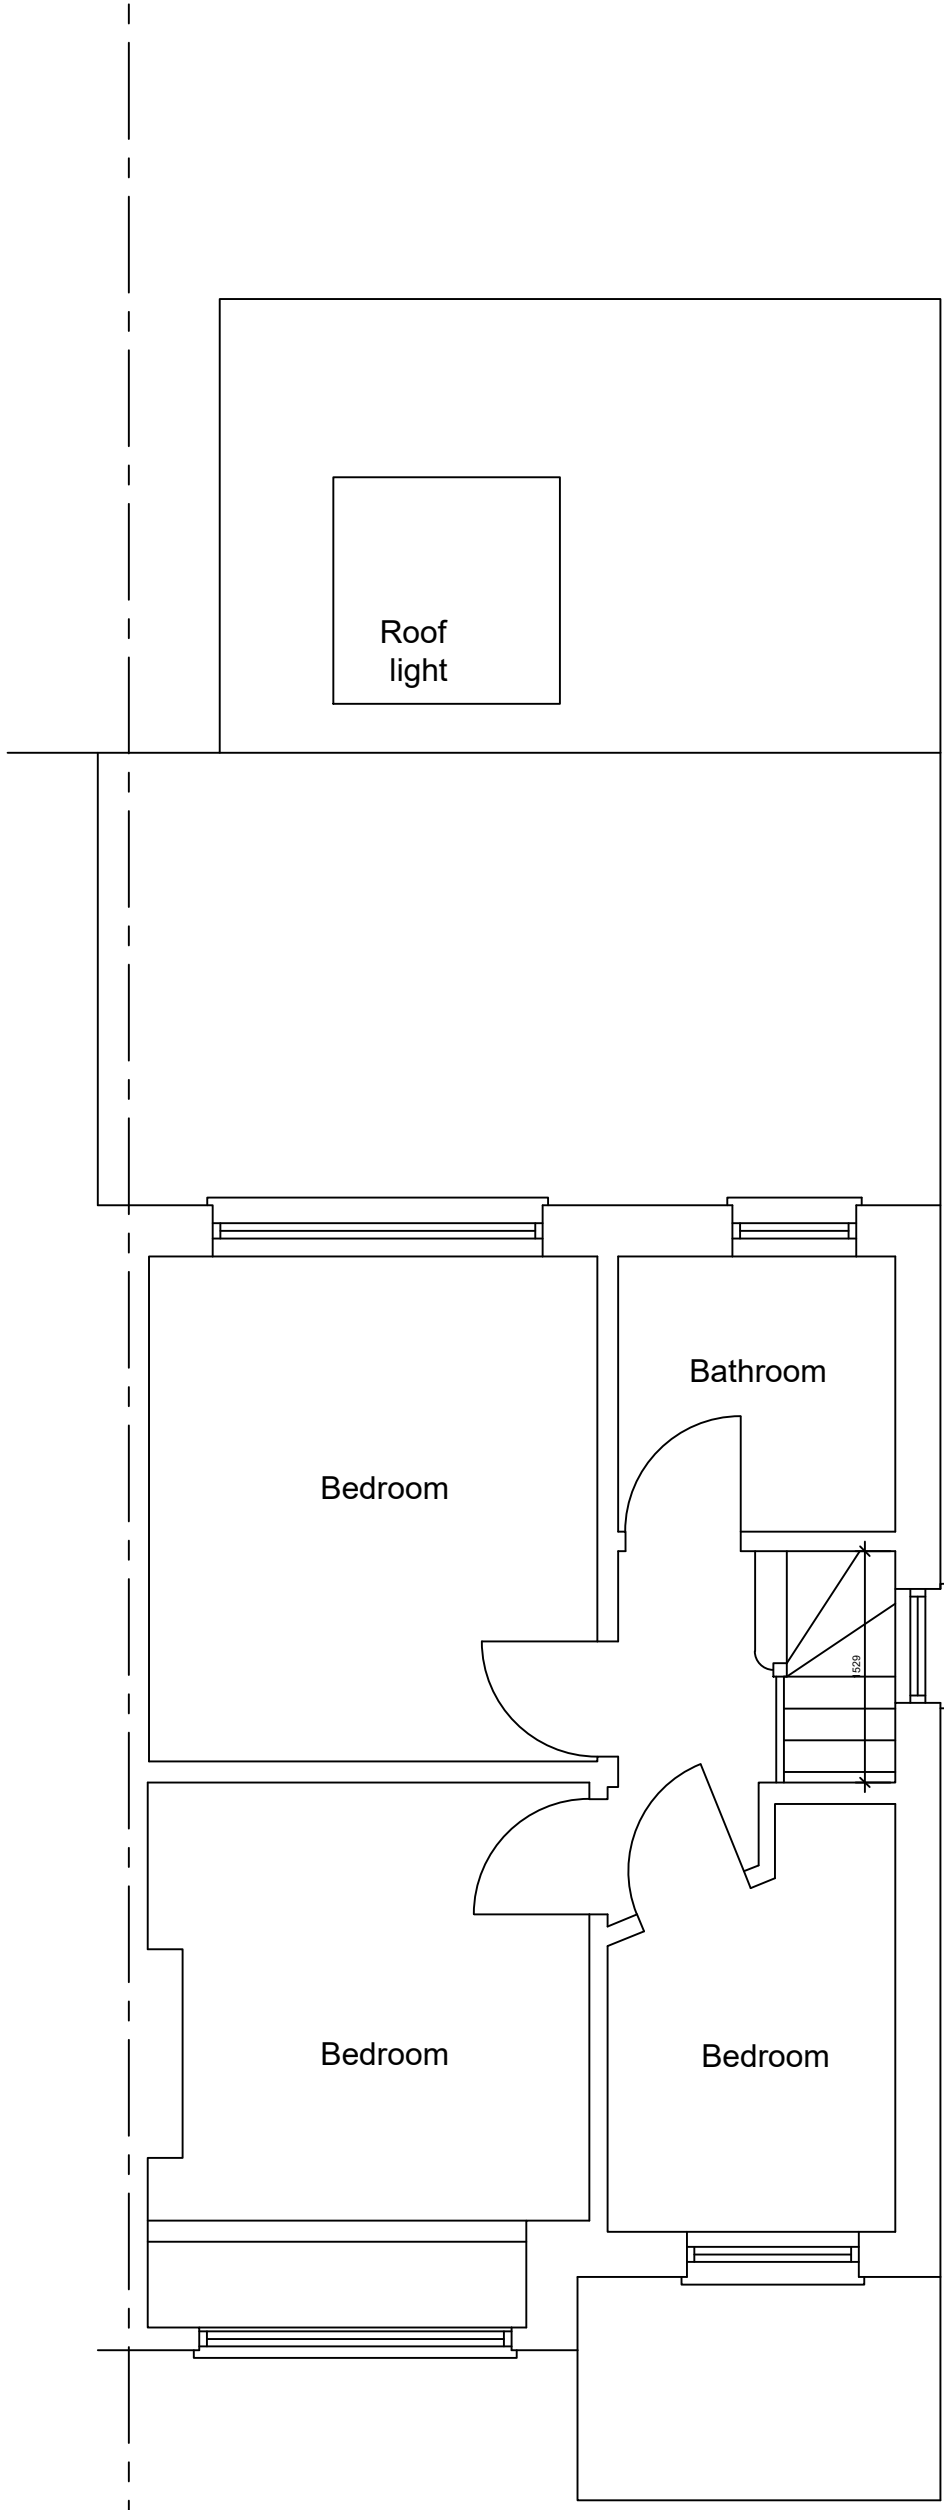

Proposed First Floor Plan

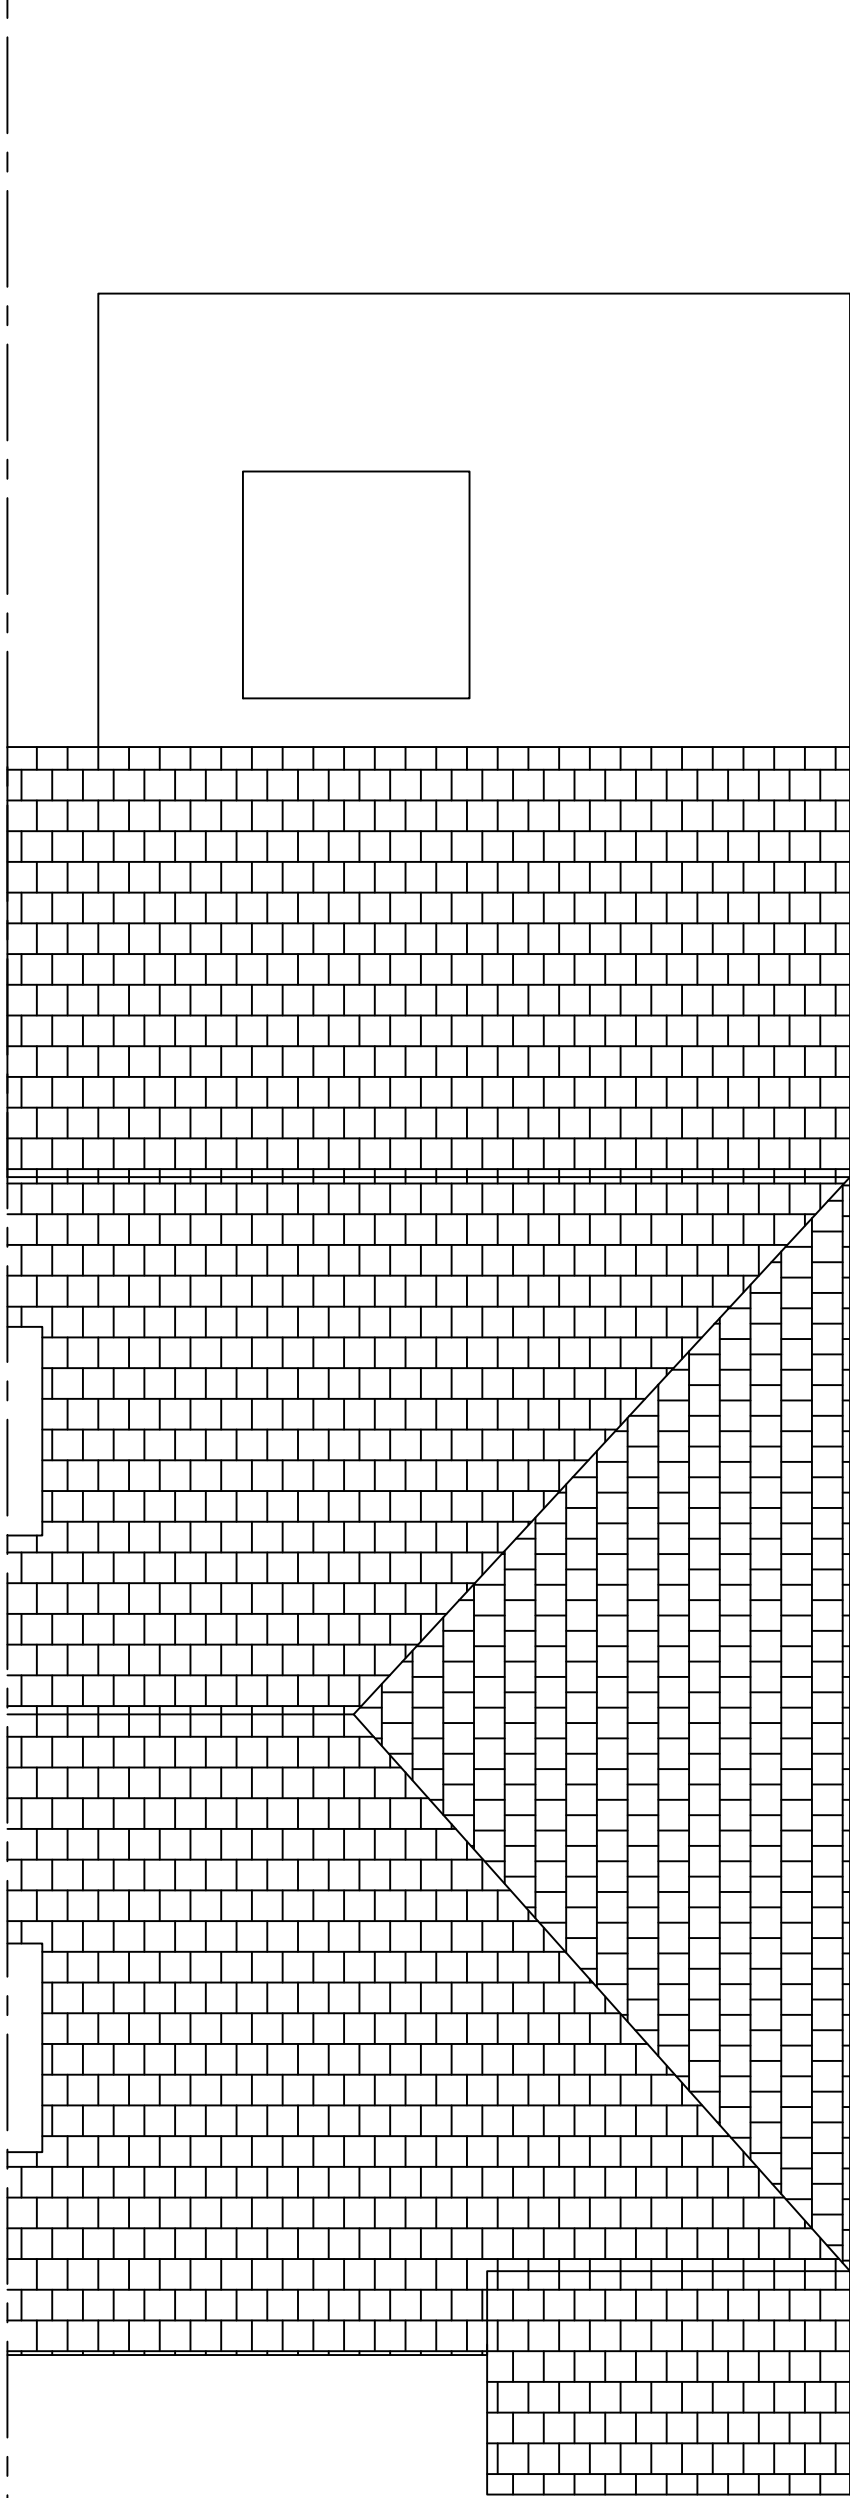

Proposed Roof Plan

ALL DIMENSIONS TO BE CHECKED ON SITE.

0 1 2 3

LINEAR SCALE 1:50

revisions	
project	34 Moray Avenue Hayes UB3 2AU
client	Jane Rowledge
drawing title	Proposed Plans
SEPIA DESIGN Chartered Architectural Technologists 20-22 St Dunstons Road Feltham, Middlesex Tel: 0208 831 9629 Mob: 07595 032 939 E-mail: info@sepiadesign.co.uk	
date	July 2026
number	A260311PA/001
scale	1:100 @A2
revision	

© copyright