



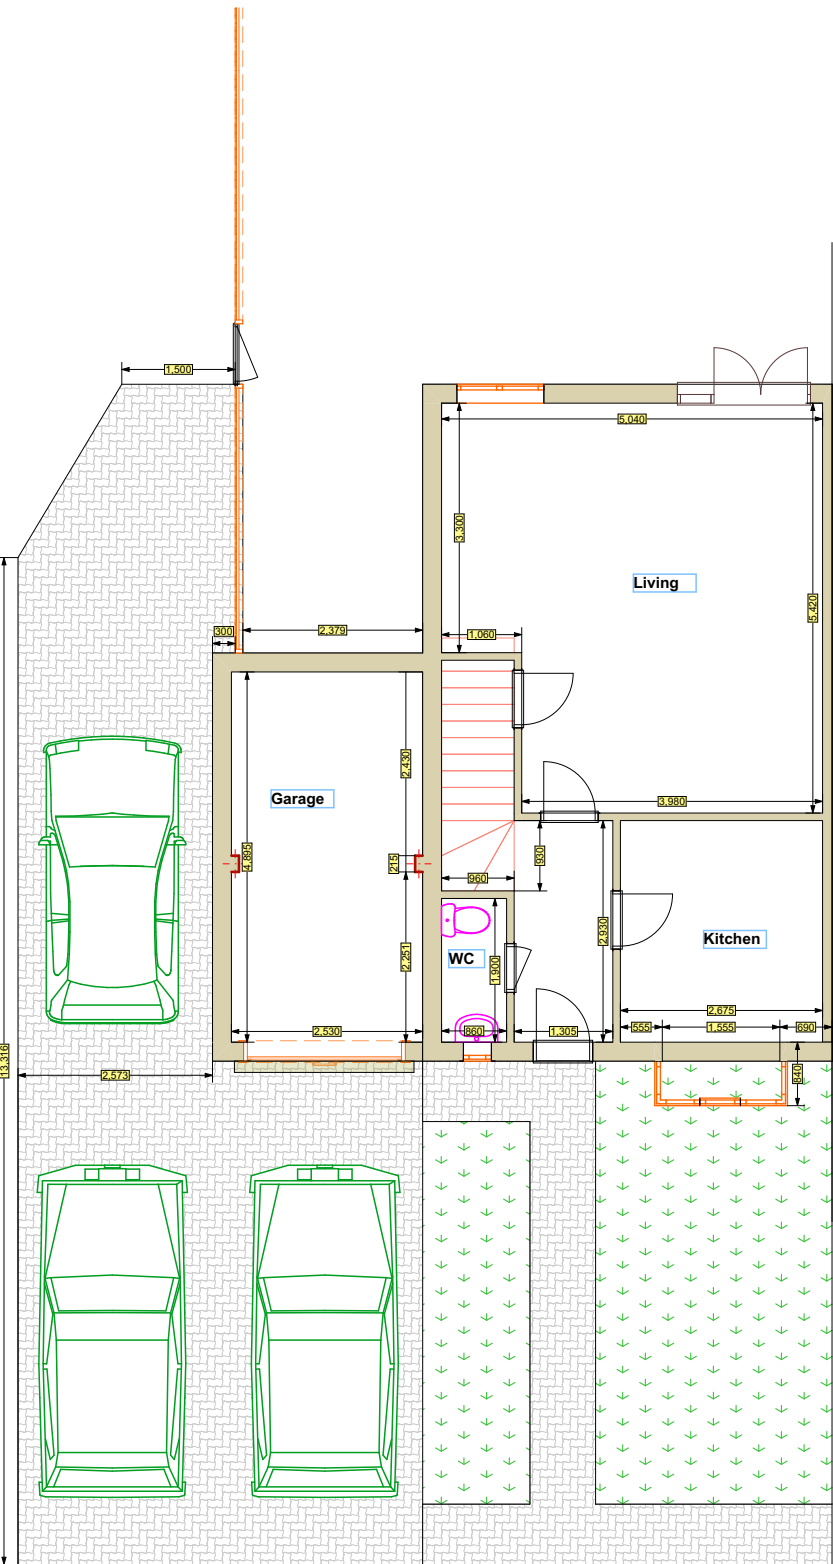

Existing
Ground Floor Plan

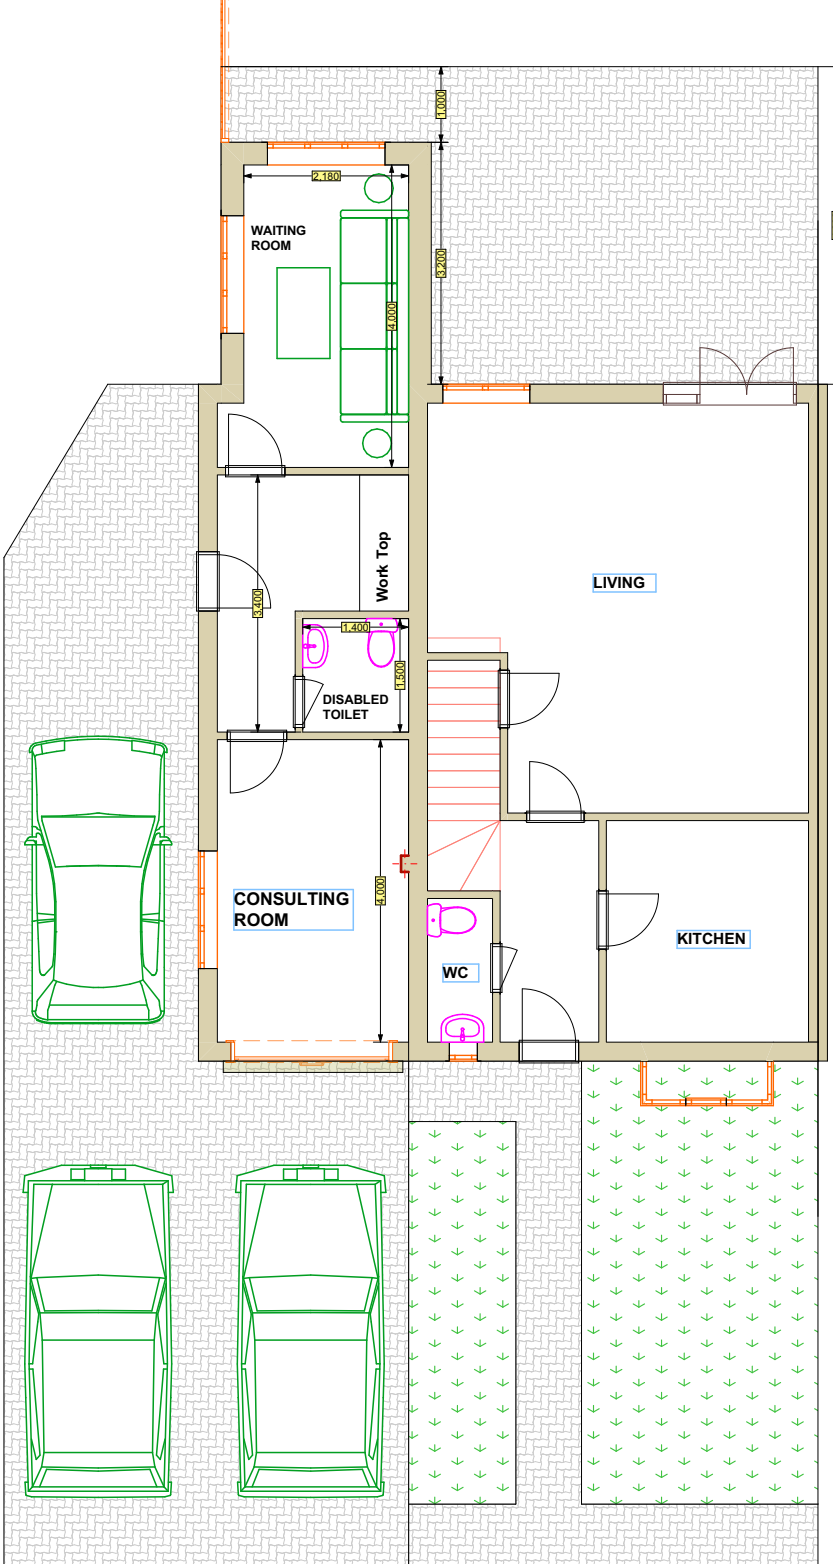

Proposed
Ground Floor Plan

NOTES;

DISCLAIMER:

ALL DIMENSIONS IN MM UNLESS OTHERWISE STATED.
CONTRACTORS TO CONFIRM ALL DIMENSIONS ON SITE. ALL DRAWINGS MUST BE READ IN CONJUNCTION WITH THE ARCHITECT'S DRAWINGS.

ARCHIMEDES DESIGN LTD

64 ST GEORGES ROAD
ESSEX
1G1 3PQ
Tel. +44 7418321646
EMAIL:archimedesdesignltd@gmail.com
<https://www.archimedesd.co.uk/>

Rev	Date	Details of Issue	Initials
-----	------	------------------	----------

STATUS
Planning


Site Address;
13 Thorpland Avenue Ickenham
UB10 8TQ,
UK

Client
Mr ABEEZAR BURHAN

Project;

Drawn GP	Date 09-Apr-2022	Scale (At A3) 1:100
--------------------	---------------------	-------------------------------

Drg No. 101	Rev No. A
-----------------------	---------------------

 

NOTES;

DISCLAIMER:

ALL DIMENSIONS IN MM UNLESS OTHERWISE STATED.
CONTRACTORS TO CONFIRM ALL DIMENSIONS ON SITE. ALL DRAWINGS MUST BE READ IN CONJUNCTION WITH THE ARCHITECT'S DRAWINGS.

ARCHIMEDES DESIGN LTD

64 ST GEORGES ROAD
ESSEX
1G1 3PQ
Tel. +44 7418321646
EMAIL:archimedesdesignltd@gmail.com
<https://www.archimedesd.co.uk/>

Rev	Date	Details of Issue	Initials
-----	------	------------------	----------

STATUS
Planning


Site Address;
13 Thorpland Avenue Ickenham
UB10 8TQ,
UK

Client
Mr ABEEZAR BURHAN



Project;

Drawn GP	Date 09-Apr-2022	Scale (At A3) 1:100
--------------------	---------------------	-------------------------------

Drg No. 103	Rev No. A
-----------------------	---------------------

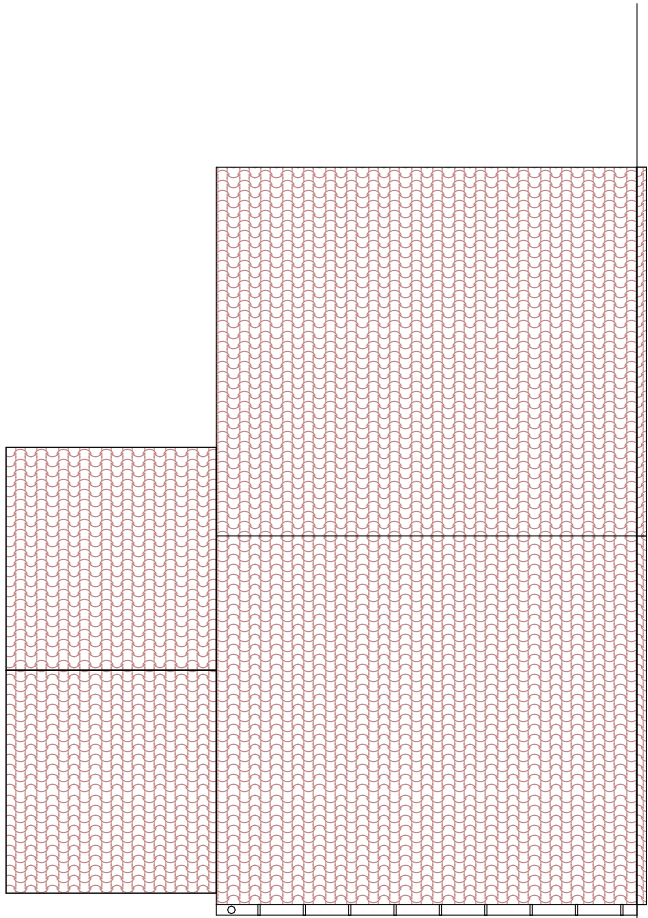

Existing
Roof Plan

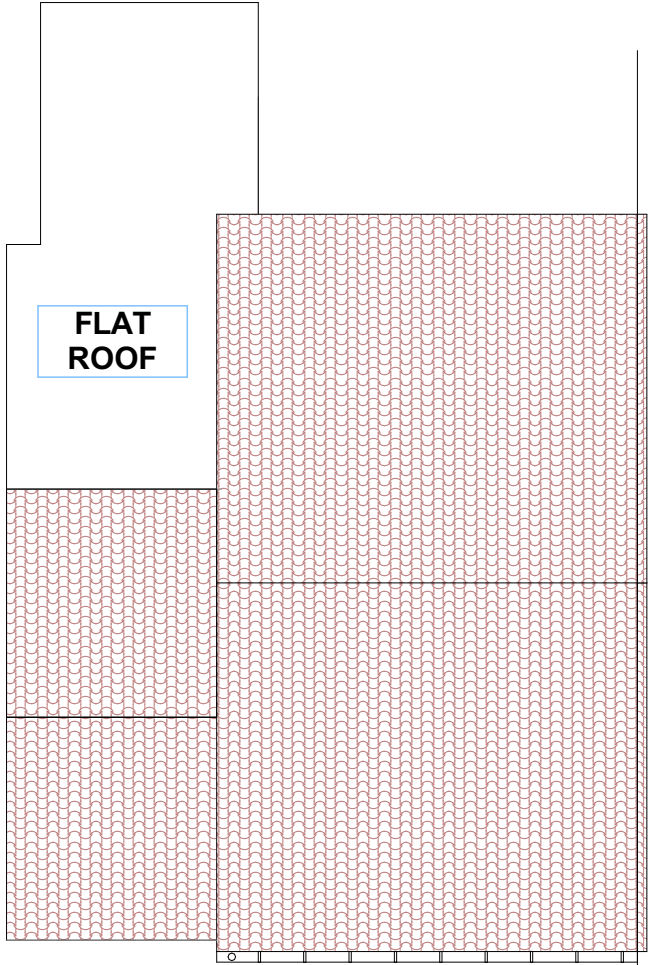 

Proposed
Roof Plan

NOTES;

DISCLAIMER:

ALL DIMENSIONS IN MM UNLESS OTHERWISE STATED.
CONTRACTORS TO CONFIRM ALL DIMENSIONS ON SITE. ALL DRAWINGS MUST BE READ IN CONJUNCTION WITH THE ARCHITECT'S DRAWINGS.

ARCHIMEDES DESIGN LTD

64 ST GEORGES ROAD
ESSEX
1G1 3PQ
Tel. +44 7418321646
EMAIL:archimedesdesignltd@gmail.com
<https://www.archimedesd.co.uk/>

Rev	Date	Details of Issue	Initials
-----	------	------------------	----------

STATUS
Planning

Site Address;
13 Thorpland Avenue Ickenham
UB10 8TQ,
UK


Client
Mr ABEEZAR BURHAN

Project;

Drawn GP	Date 09-Apr-2022	Scale (At A3) 1:100
Drg No. 105		Rev No. A




Existing
Front Elevation

 

Proposed
Front Elevation



Existing
Rear Elevation

 

Proposed
Rear Elevation

NOTES;

DISCLAIMER:

ALL DIMENSIONS IN MM UNLESS OTHERWISE STATED.
CONTRACTORS TO CONFIRM ALL DIMENSIONS ON SITE. ALL DRAWINGS MUST BE READ IN CONJUNCTION WITH THE ARCHITECT'S DRAWINGS.

ARCHIMEDES DESIGN LTD

64 ST GEORGES ROAD
ESSEX
1G1 3PQ
Tel. +44 7418321646
EMAIL:archimedesdesignltd@gmail.com
<https://www.archimedesd.co.uk/>

Rev	Date	Details of Issue	Initials
-----	------	------------------	----------

STATUS

Planning

Site Address;


13 Thorpland Avenue Ickenham
UB10 8TQ,
UK

Client


Mr ABEEZAR BURHAN

Project;

Drawn GP	Date 09-Apr-2022	Scale (At A3) 1:100
Drg No. 106	Rev No. A	

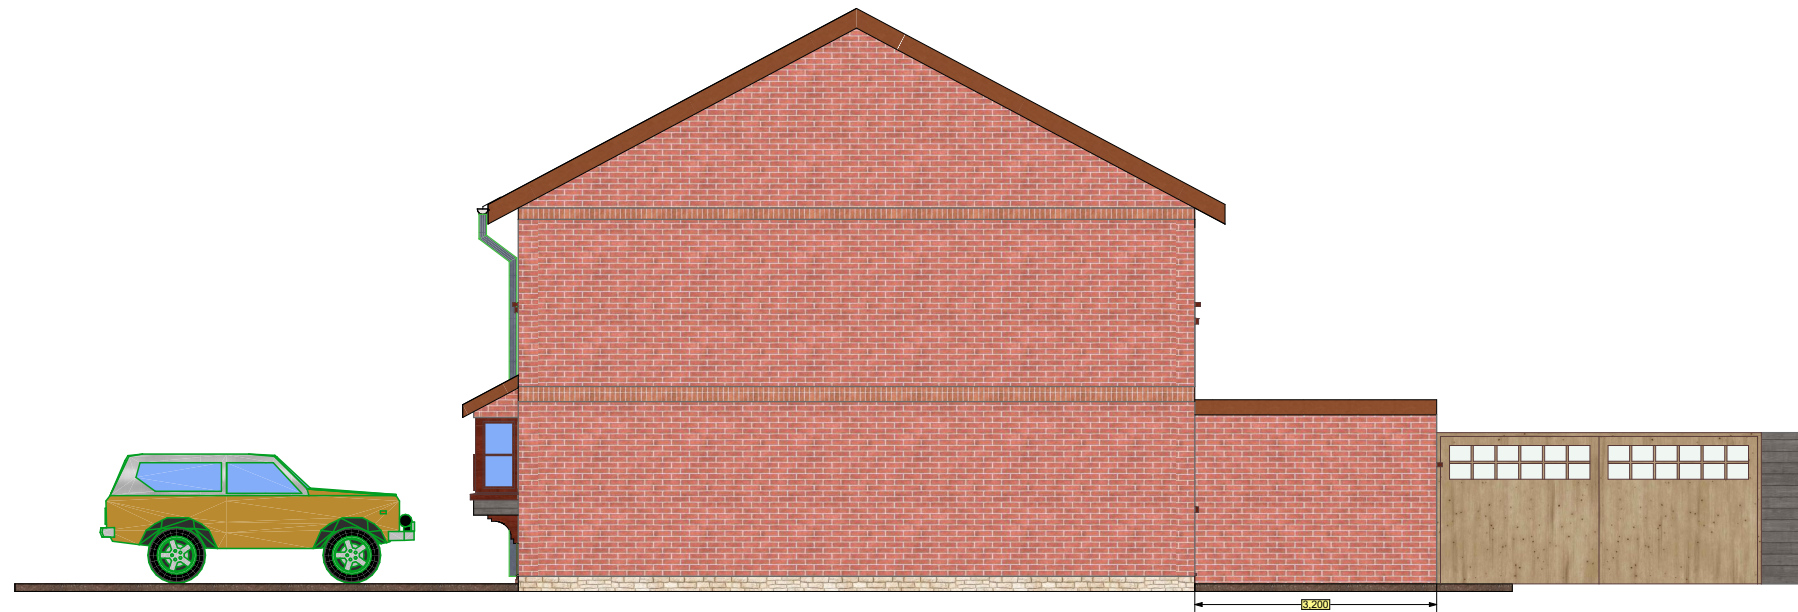

**Proposed
Right Elevation**

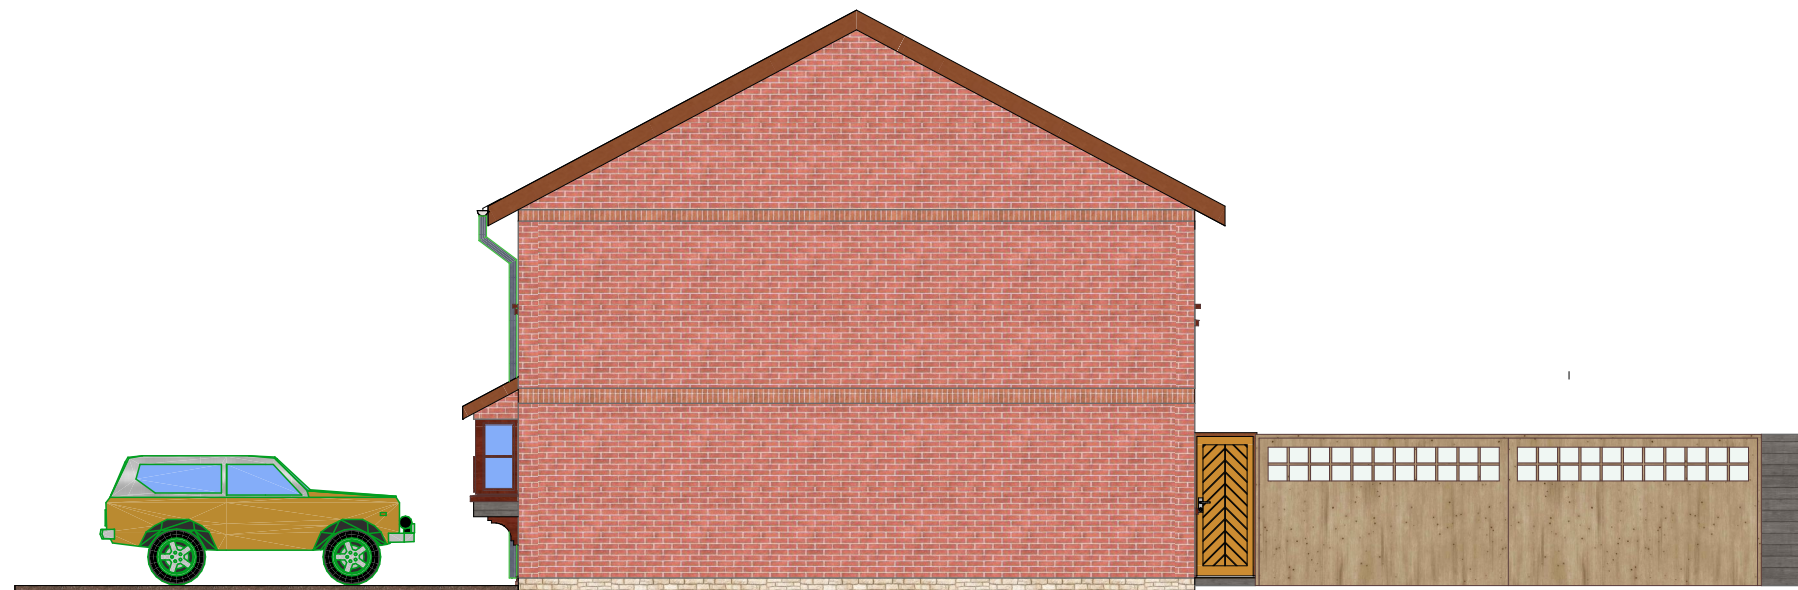

**Existing
Right Elevation**



NOTES;

DISCLAIMER:

ALL DIMENSIONS IN MM UNLESS OTHERWISE STATED.
CONTRACTORS TO CONFIRM ALL DIMENSIONS ON SITE. ALL DRAWINGS MUST BE READ IN CONJUNCTION WITH THE ARCHITECT'S DRAWINGS.

ARCHIMEDES DESIGN LTD

64 ST GEORGES ROAD
ESSEX
1G1 3PQ
Tel. +44 7418321646
EMAIL:archimedesdesignltd@gmail.com
<https://www.archimedesd.co.uk/>

Rev	Date	Details of Issue	Initials
-----	------	------------------	----------

STATUS

Planning

Site Address;


13 Thorpland Avenue Ickenham
UB10 8TQ,
UK

Client


Mr ABEEZAR BURHAN

Project;

Drawn GP	Date 09-Apr-2022	Scale (At A3) 1:100
Drg No. 107	Rev No. A	

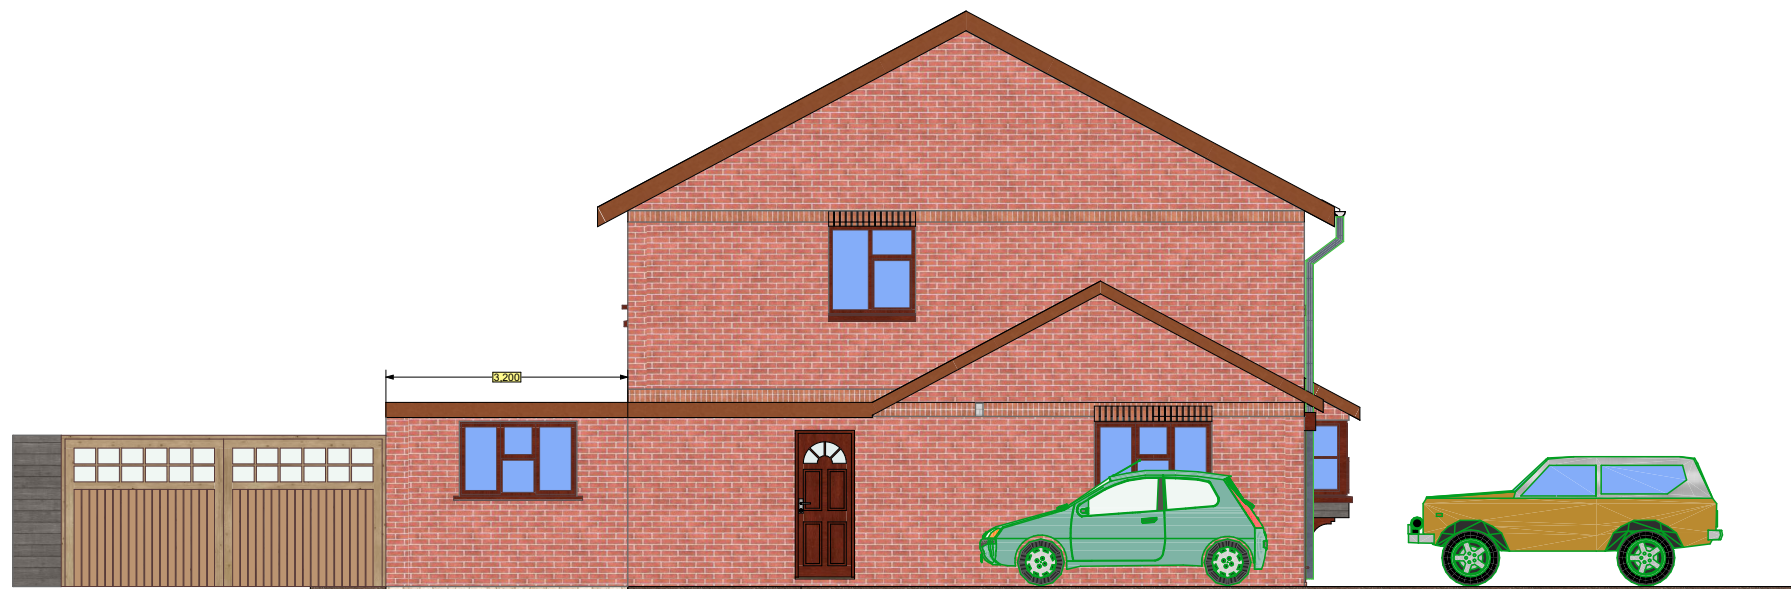

**Proposed
Left Elevation**

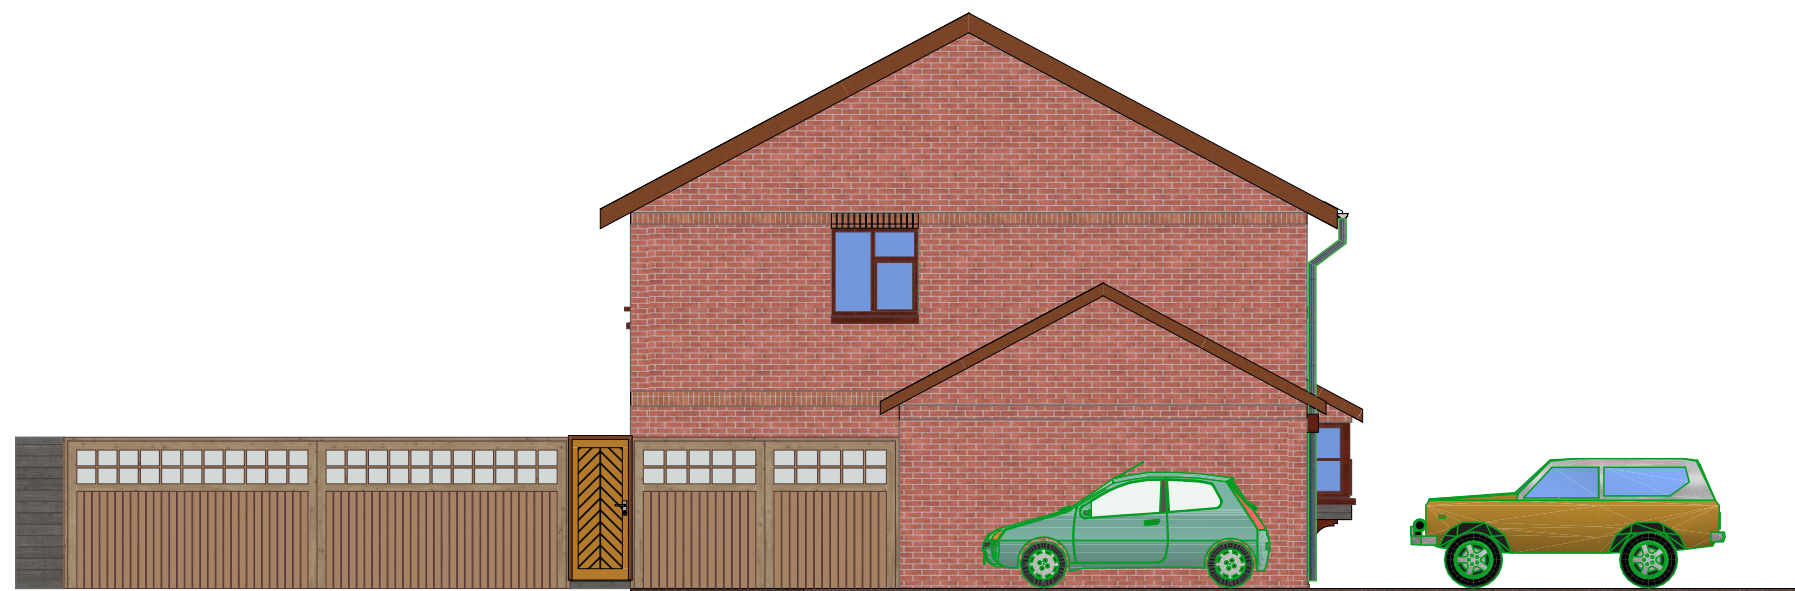

**Existing
Left Elevation**



NOTES;

DISCLAIMER:

ALL DIMENSIONS IN MM UNLESS OTHERWISE STATED.
CONTRACTORS TO CONFIRM ALL DIMENSIONS ON SITE. ALL DRAWINGS MUST BE READ IN CONJUNCTION WITH THE ARCHITECT'S DRAWINGS.

ARCHIMEDES DESIGN LTD

64 ST GEORGES ROAD
ESSEX
1G1 3PQ
Tel. +44 7418321646
EMAIL: archimedesdesignltd@gmail.com
<https://www.archimedesd.co.uk/>

Rev	Date	Details of Issue	Initials
-----	------	------------------	----------

STATUS

Planning

Site Address;

13 Thorpland Avenue Ickenham
UB10 8TQ,
UK

Client

Mr ABEEZAR BURHAN

Project;

Drawn GP	Date 09-Apr-2022	Scale (At A3) 1:100
Drg No. 108	Rev No. A	