



BOUNDARY LINE

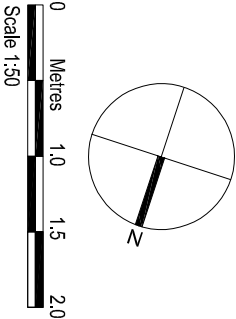

ROOF WINDOWS			
	MAR 2025	A	
AMENDMENTS		DATE	REV.
Dimensions, areas and levels where given are only approximate and subject to site survey. All dimensions are to be checked on site. If any discrepancy is found, the architect shall be notified by the architect before the drawing is issued. The architect shall be responsible for the accuracy of the drawing. 

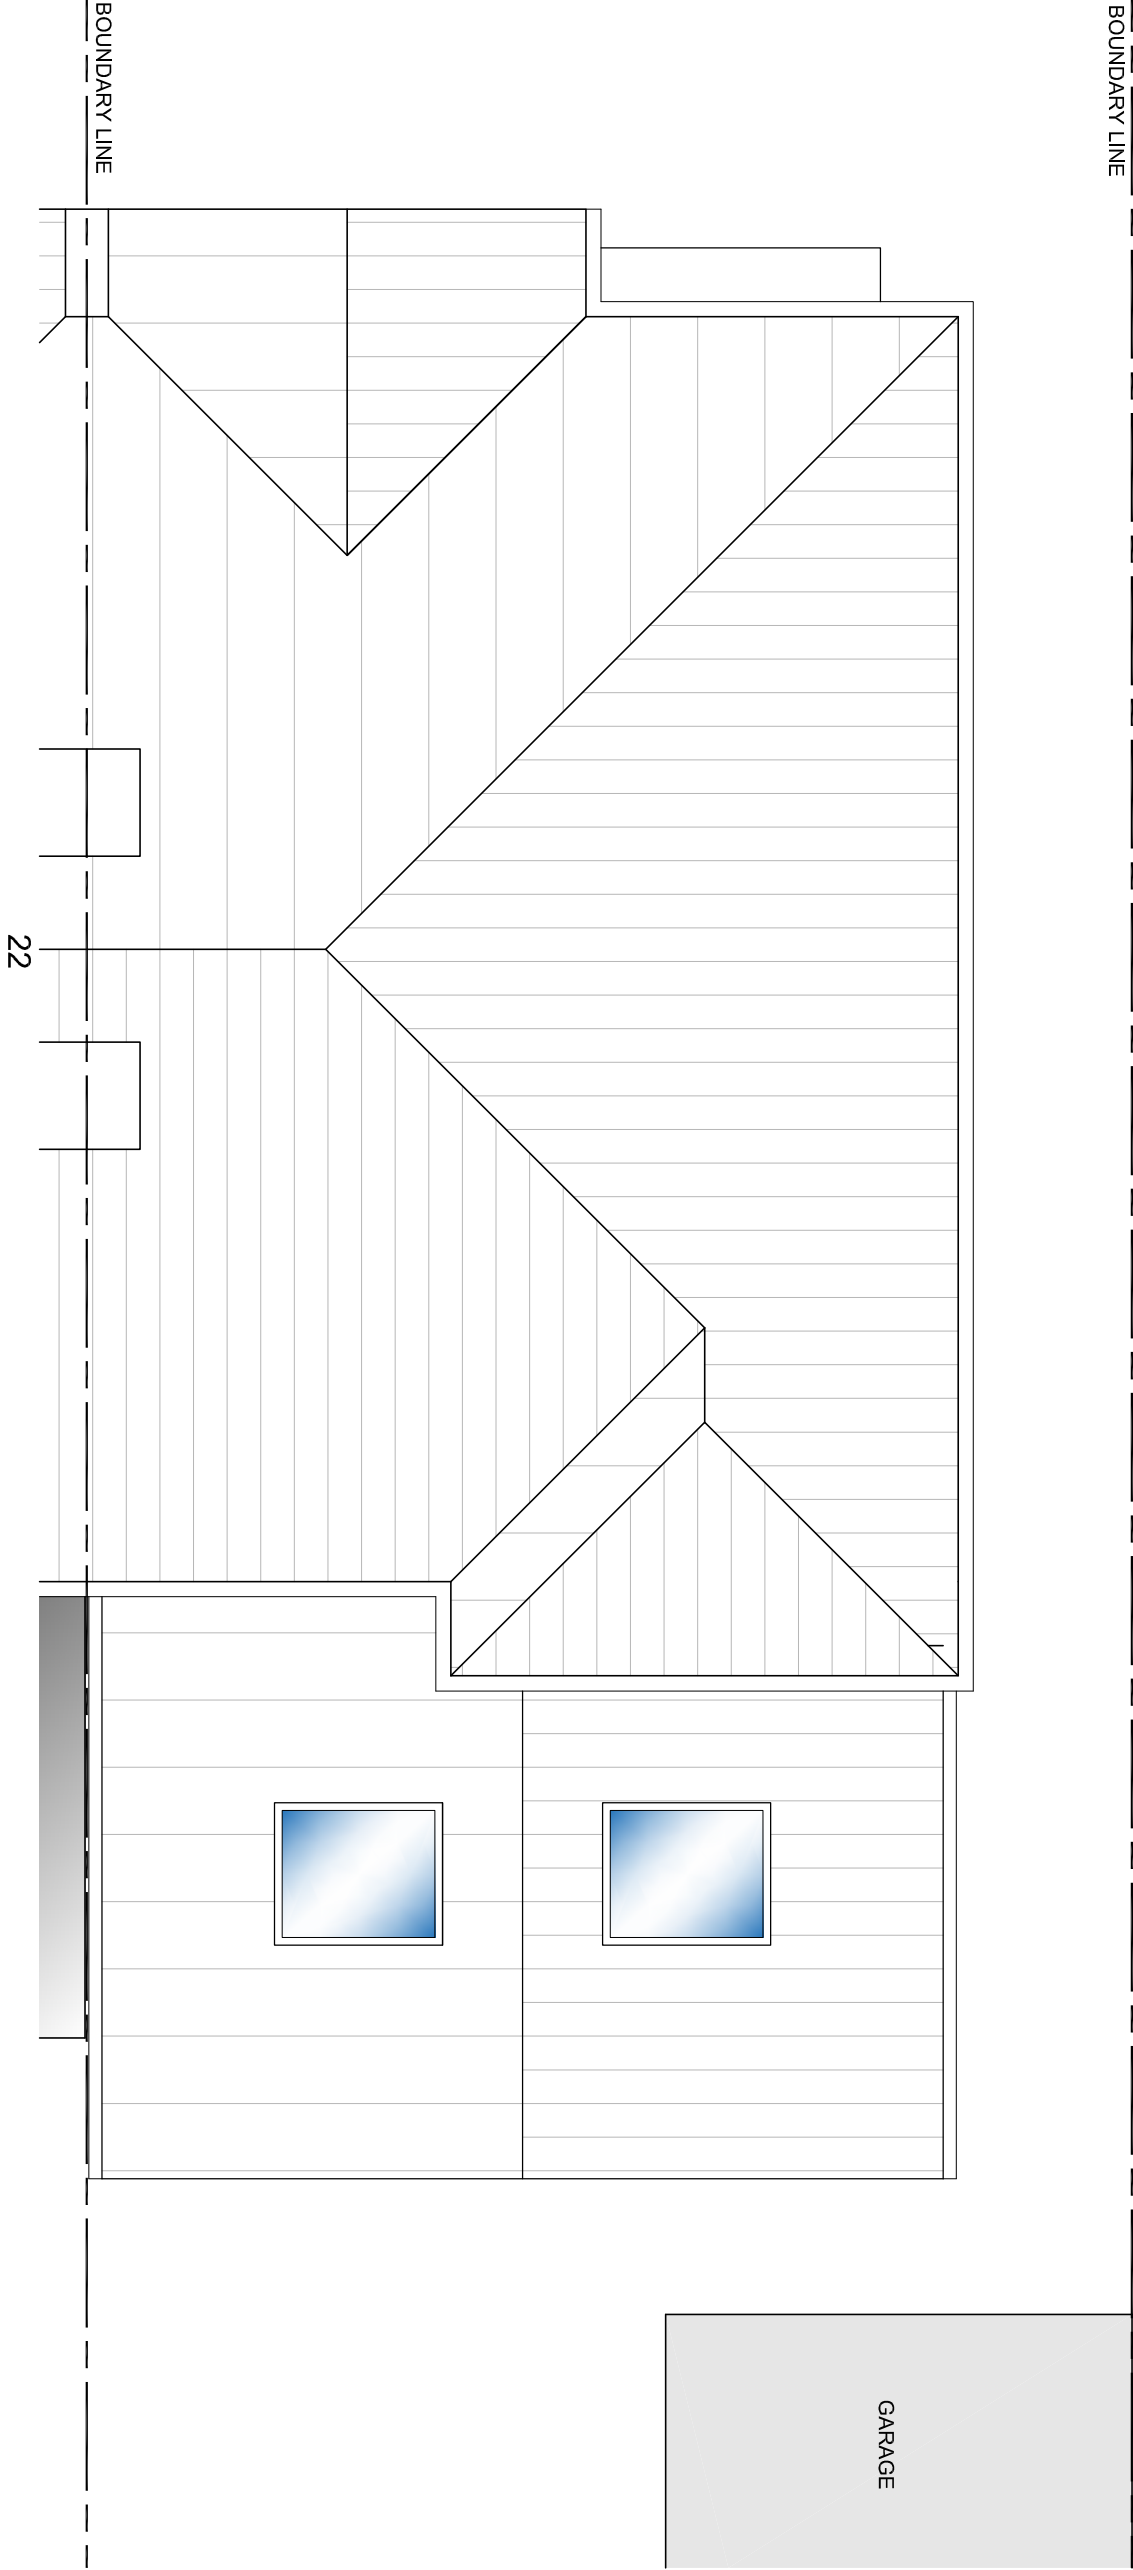

bernard murray design
chartered architect

13 MERRYFIELDS, UXBRIDGE, MIDDLESEX UB82BT
TEL: 07888 477714 EMAIL: BMURRAYDESIGN@AOL.CO.UK

PROJECT
24 CROSLIER WAY
RUISLIP
HA4 6HF

CLIENT
JULIA IRVINE-BROWN

DRAWING
PROPOSED ROOF PLAN

SCALE	1:50 @ A3	DRAWING NUMBER	REV.
DATE	MAR 2025	1234-11	A
DRAWN	BM		