




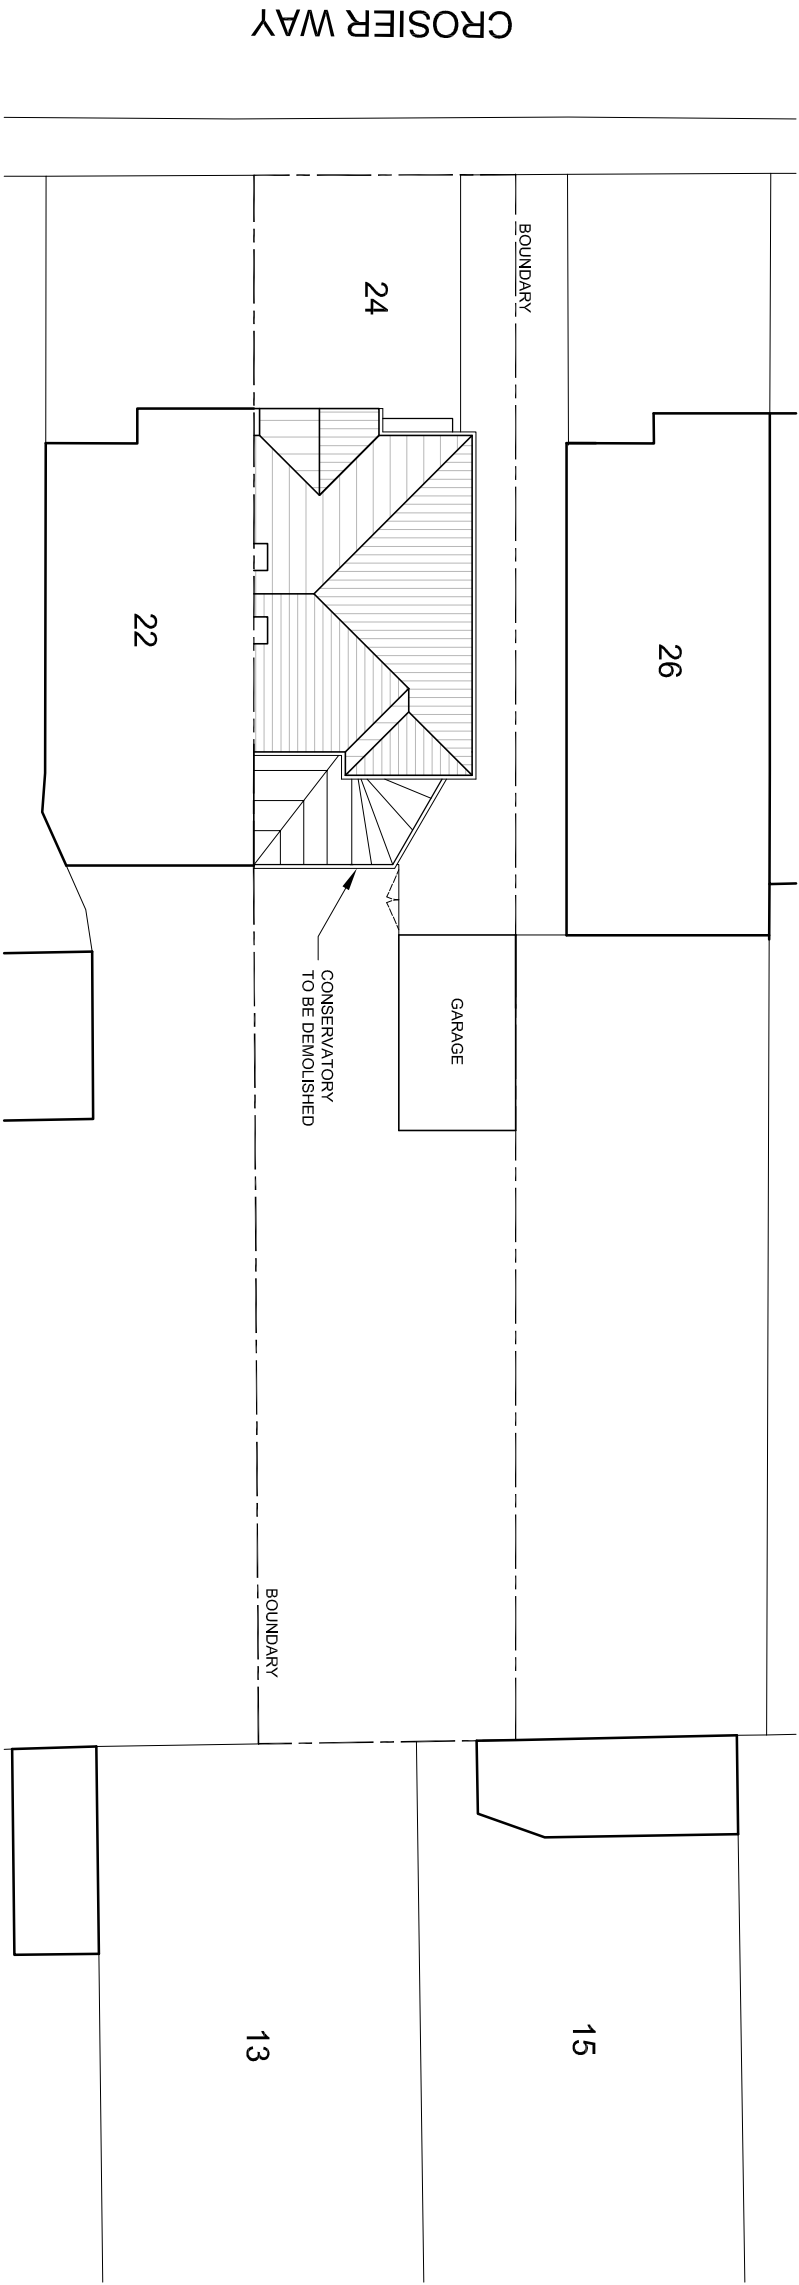

EXISTING SITE PLAN

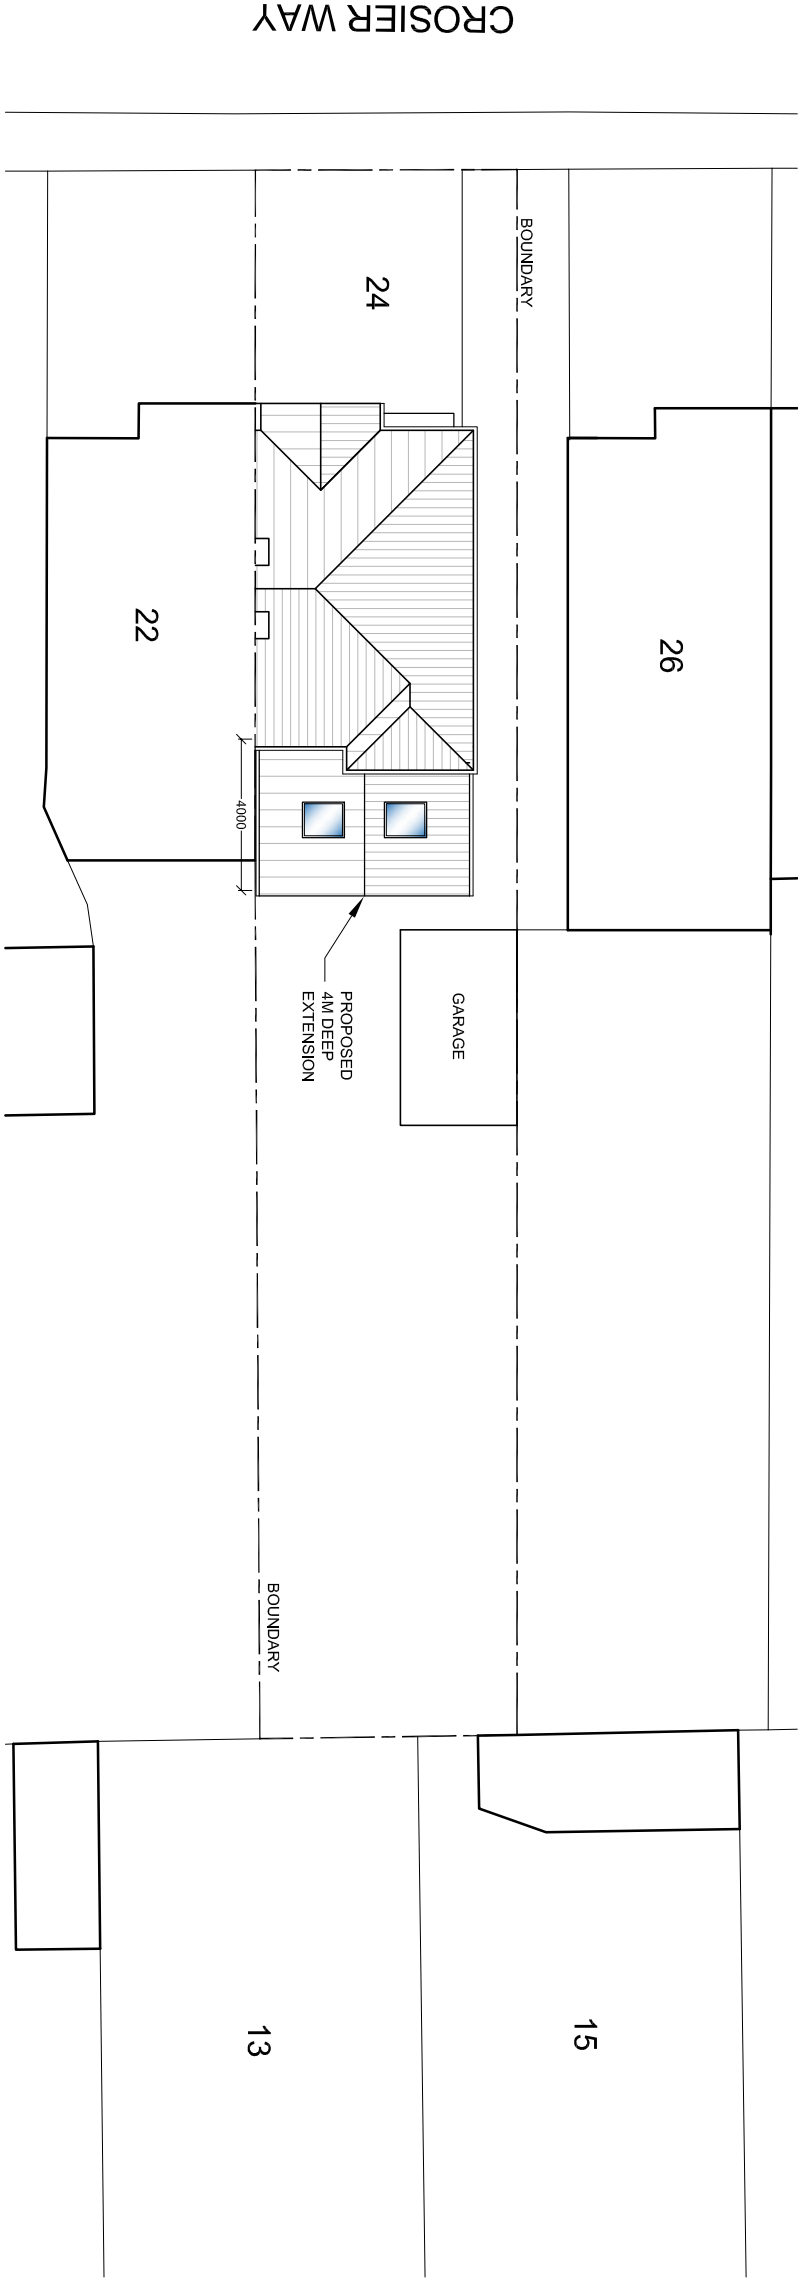

PROPOSED SITE PLAN

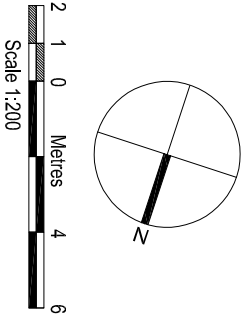

ROOF WINDOWS			
AMENDMENTS	DATE	REV.	

Drawings, notes and details shown are only approximate and subject to change. All dimensions are to be checked on site. If any discrepancy is found, the contractor shall be responsible for rectifying the same. The drawings shall be used for the purpose of the project only and shall not be used for any other purpose.



bernard murray design
chartered architect

13 MERRYFIELDS, UXBRIDGE, MIDDLESEX UB82BT
TEL: 07888 47714 EMAIL: BMURRAYDESIGN@YAHOO.CO.UK

PROJECT
24 CROSIER WAY
RUISLIP
HA4 6HF

CLIENT
JULIA IRVINE-BROWN

DRAWING
EXISTING AND PROPOSED
SITE PLAN

SCALE	1:200 @ A3	DRAWING NUMBER	REV.
DATE	MAR 2025	1234-13	A
DRAWN	BM		