


BOUNDARY LINE

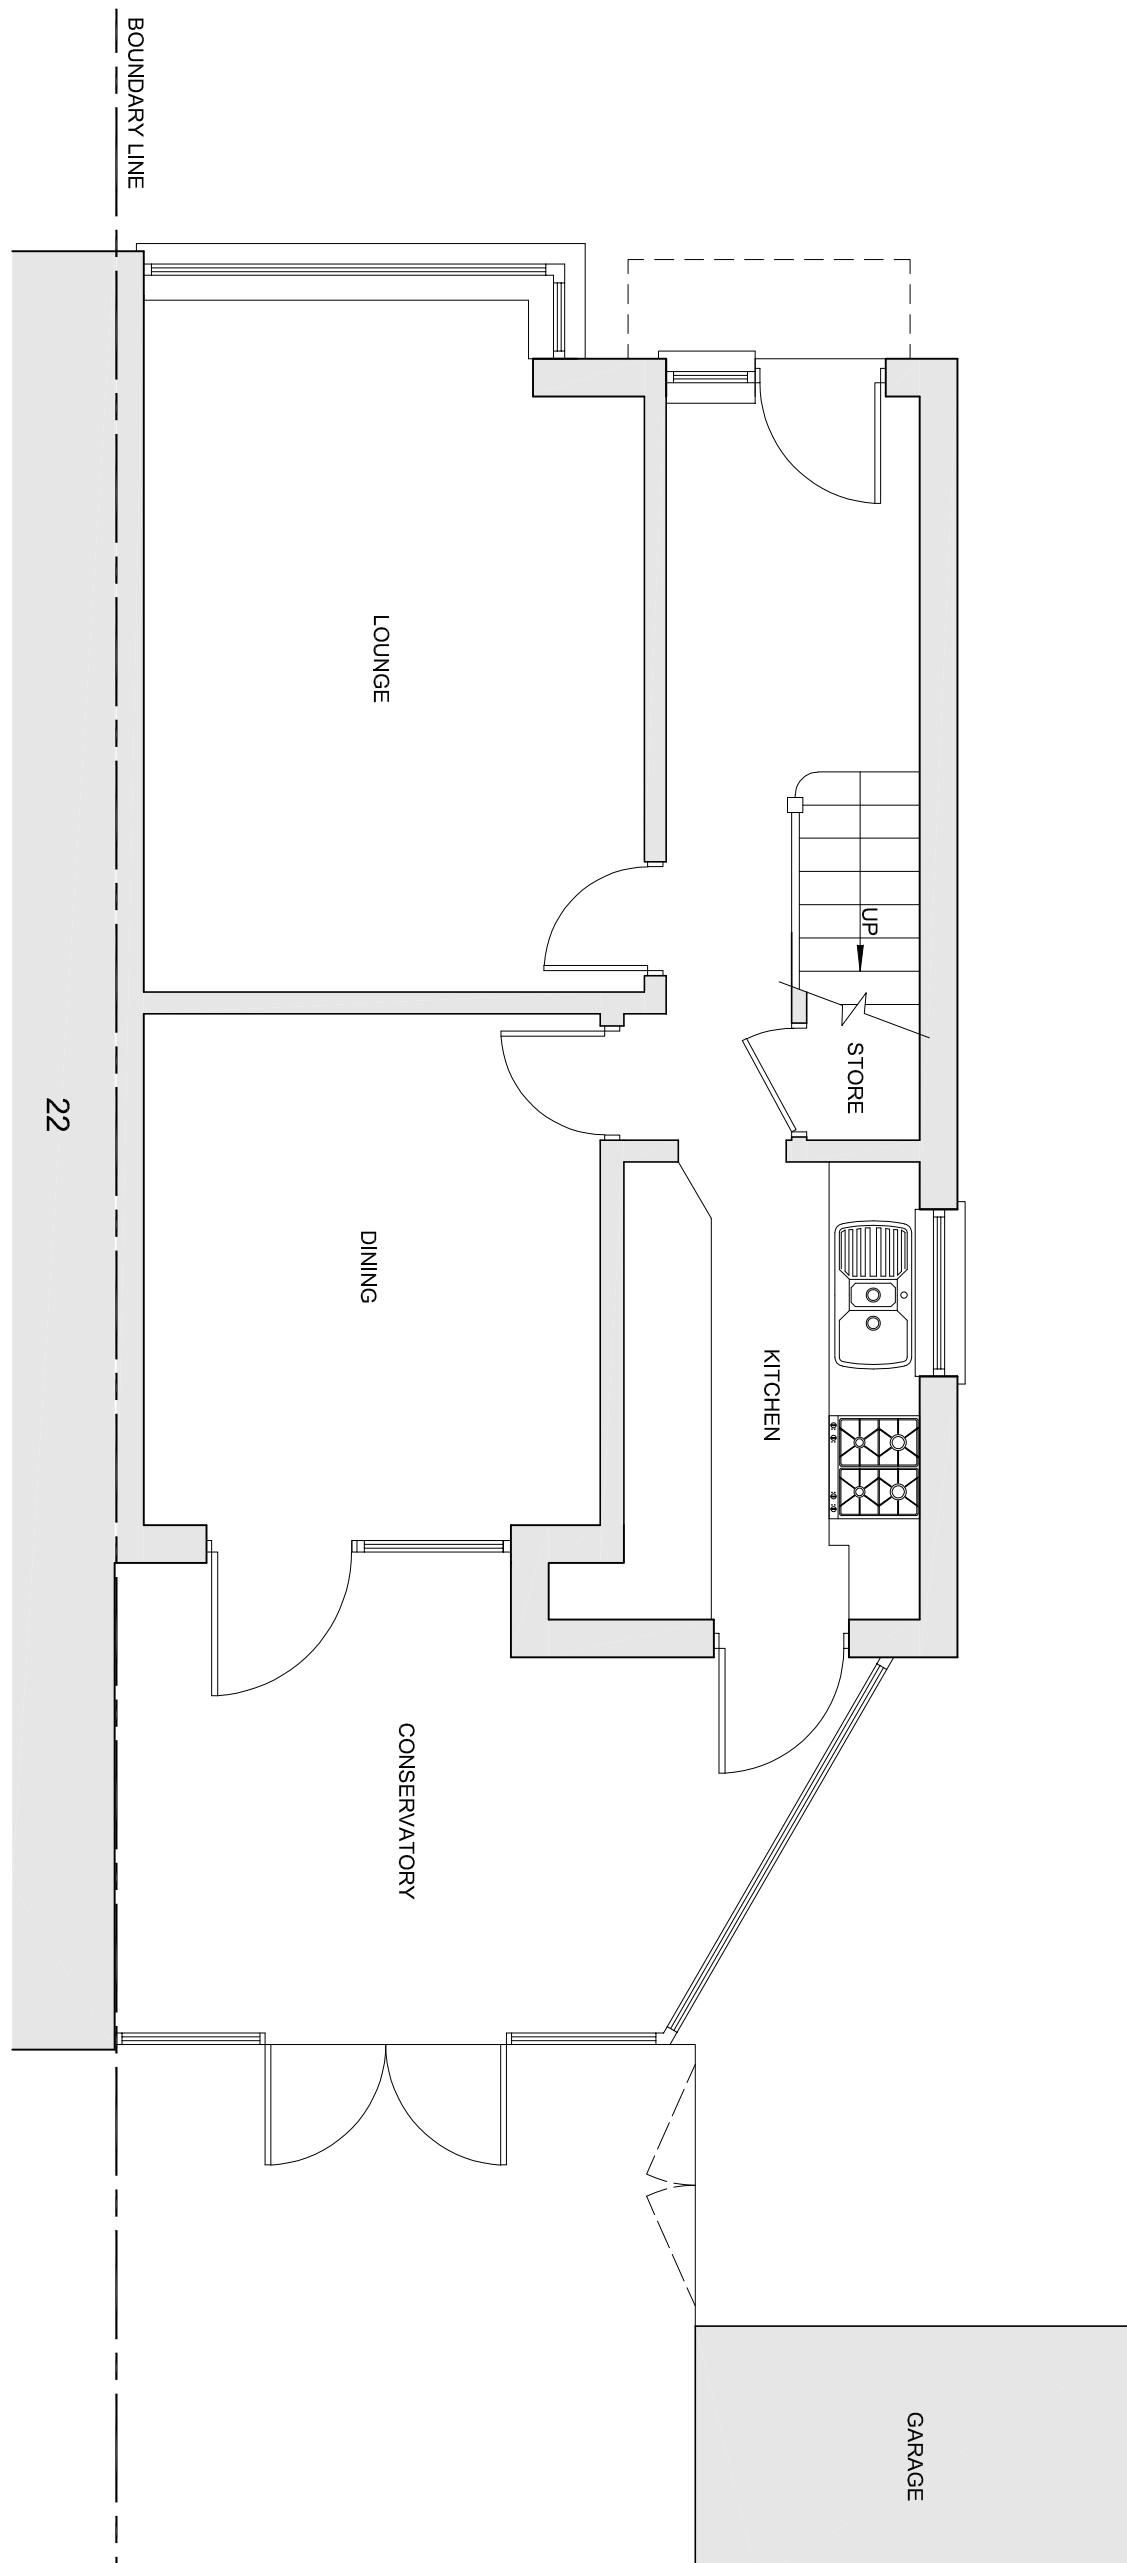

bernard murray design  
chartered architect

www.bmurraydesign.co.uk  
13 MERRYFIELDS, UXBRIDGE, MIDDLESEX UB8 2BT  
TEL: 07989 477174 EMAIL: BMURRAYDESIGN@YAHOO.CO.UK

PROJECT  
24 CROSIER WAY  
RUISLIP  
HA4 6HF

CLIENT  
JULIA IRVINE-BROWN

DRAWING  
EXISTING GROUND FLOOR PLAN

SCALE 1:50 @ A3 DRAWING NUMBER REV.  
DATE MAR 2025 DRAWN BM  
1234-2