



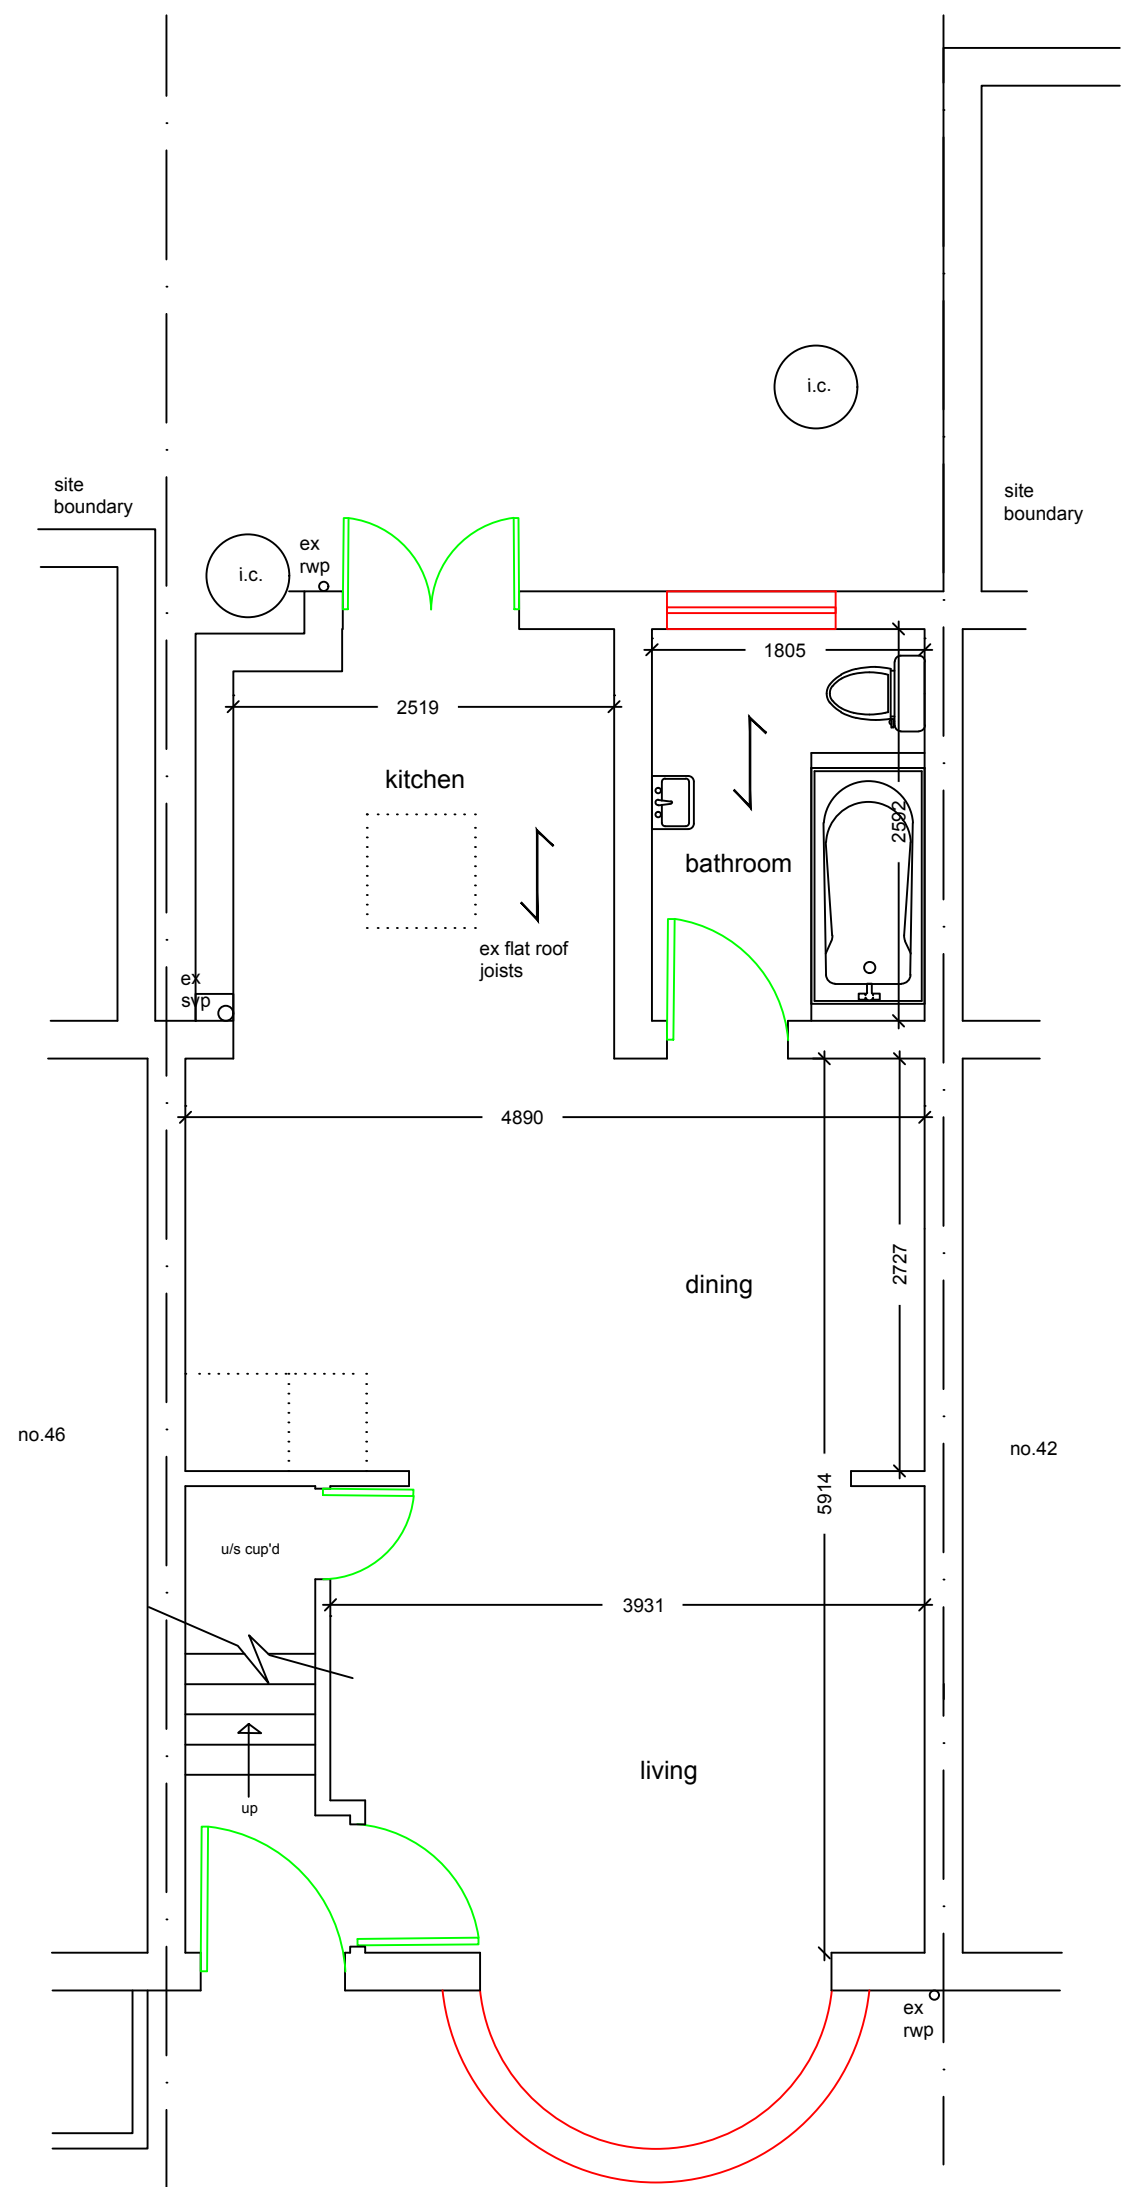


existing ground floor plan

1:50

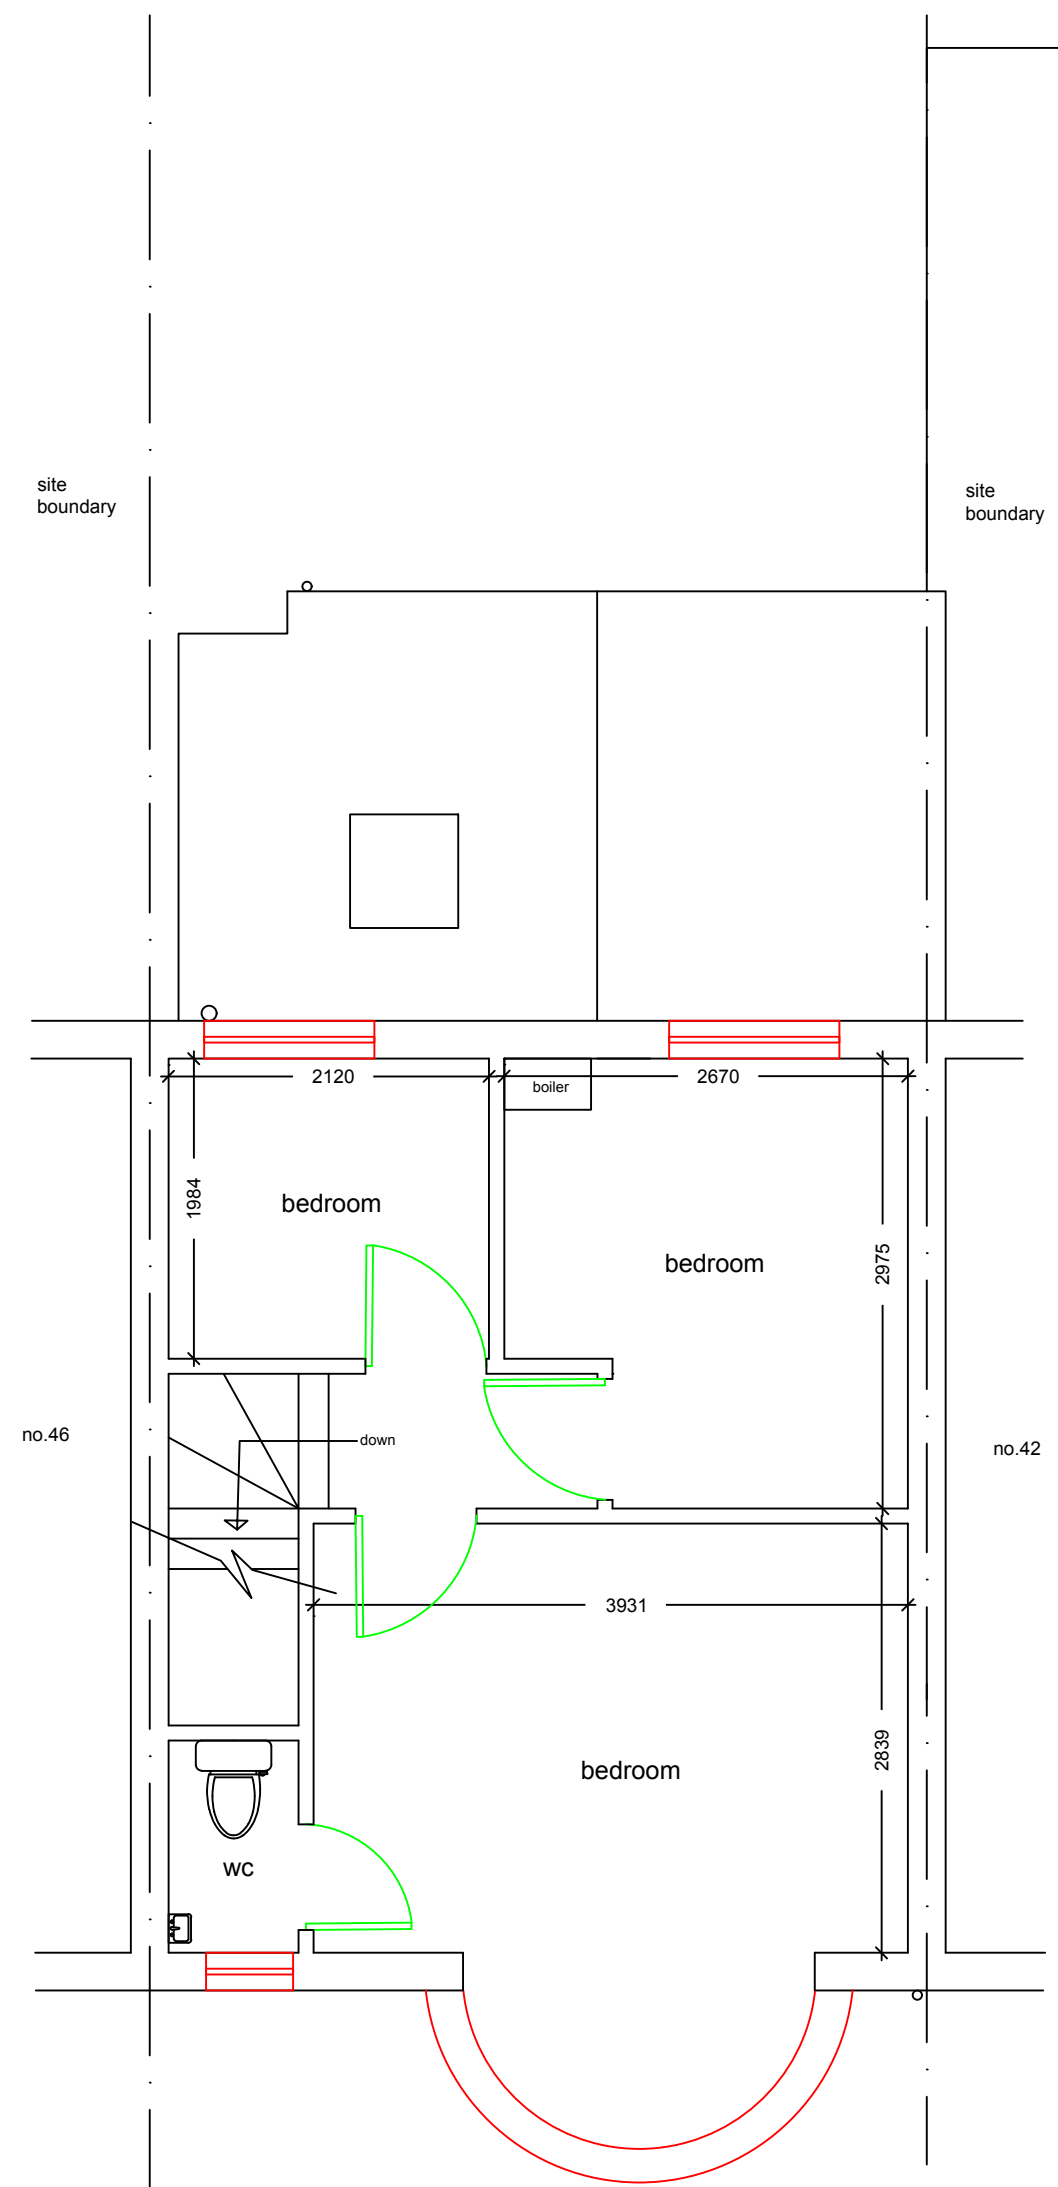


existing first floor plan

1:50

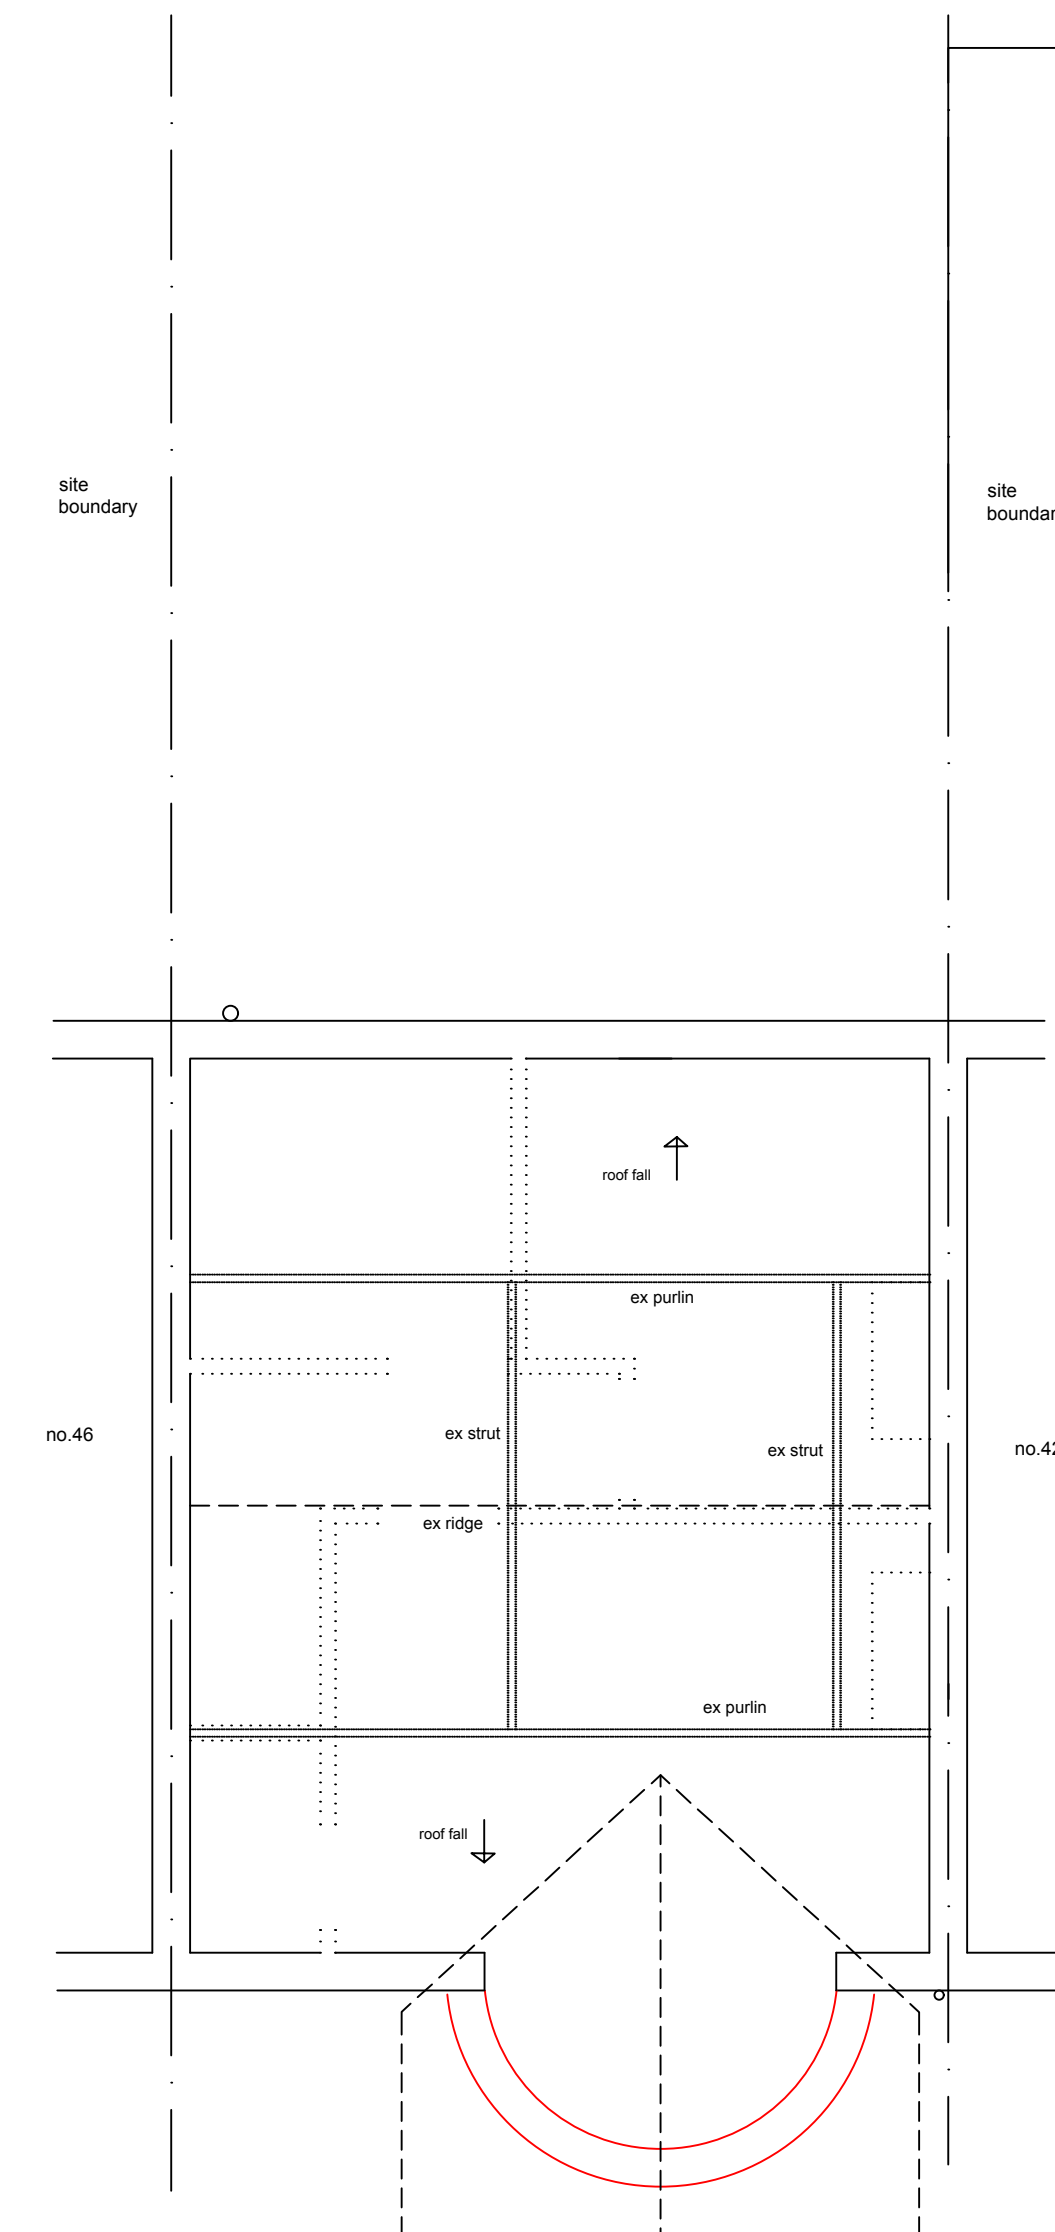

existing loft/roof plan

1:50

 

NO MEASUREMENTS TO BE SCALED FROM THE
DRAWINGS AND ALL ACTUAL MEASUREMENTS
TO BE CHECKED & AGREED WITH CONTRACTOR
ON SITE AT THE TIME OF CONSTRUCTION

General Notes

	Drg. No.KAT/2006/RESUB	07/10/22
No.	Revision/Issue	Date

Firm Name and Address
Middlesex & Herts
7 Elgin Drive
Northwood
Middlesex
HA6 2YR
01923 826280

Project Name and Address
Ms Katharina Lehmann
44 Kingswear Road
Ruislip
Middlesex
HA4 6AY

Project loft conversion	Sheet
Date 12-07-22	01
Scale 1:50	