


Notes:



1 0 1 2 3 4 5
SCALE 1:100
m




1 Ex Front Elevation

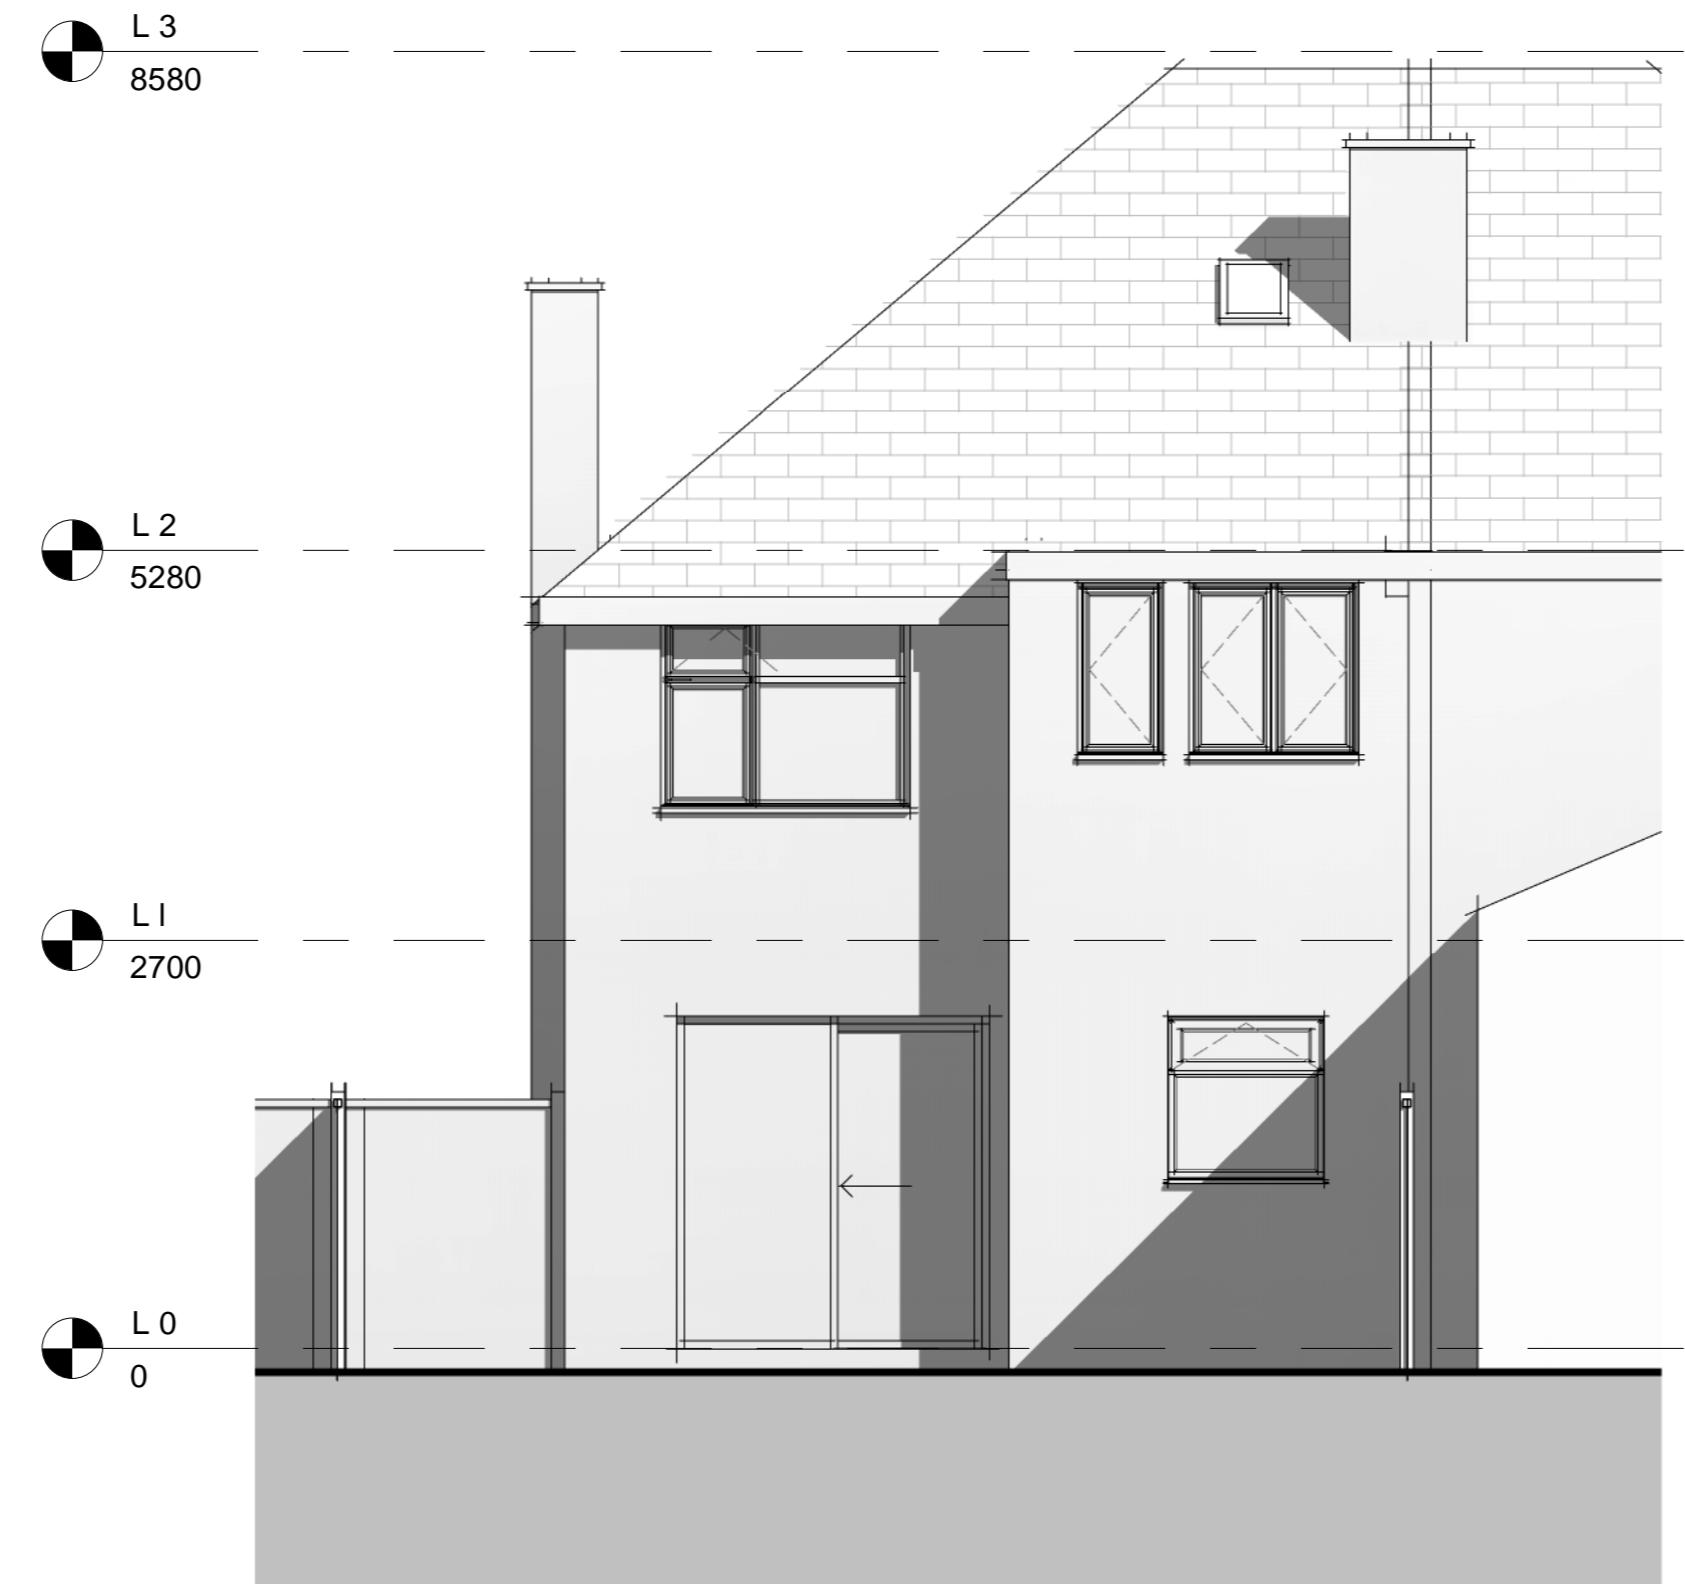


2 Ex Rear Elevation




6 Ex Side Ele

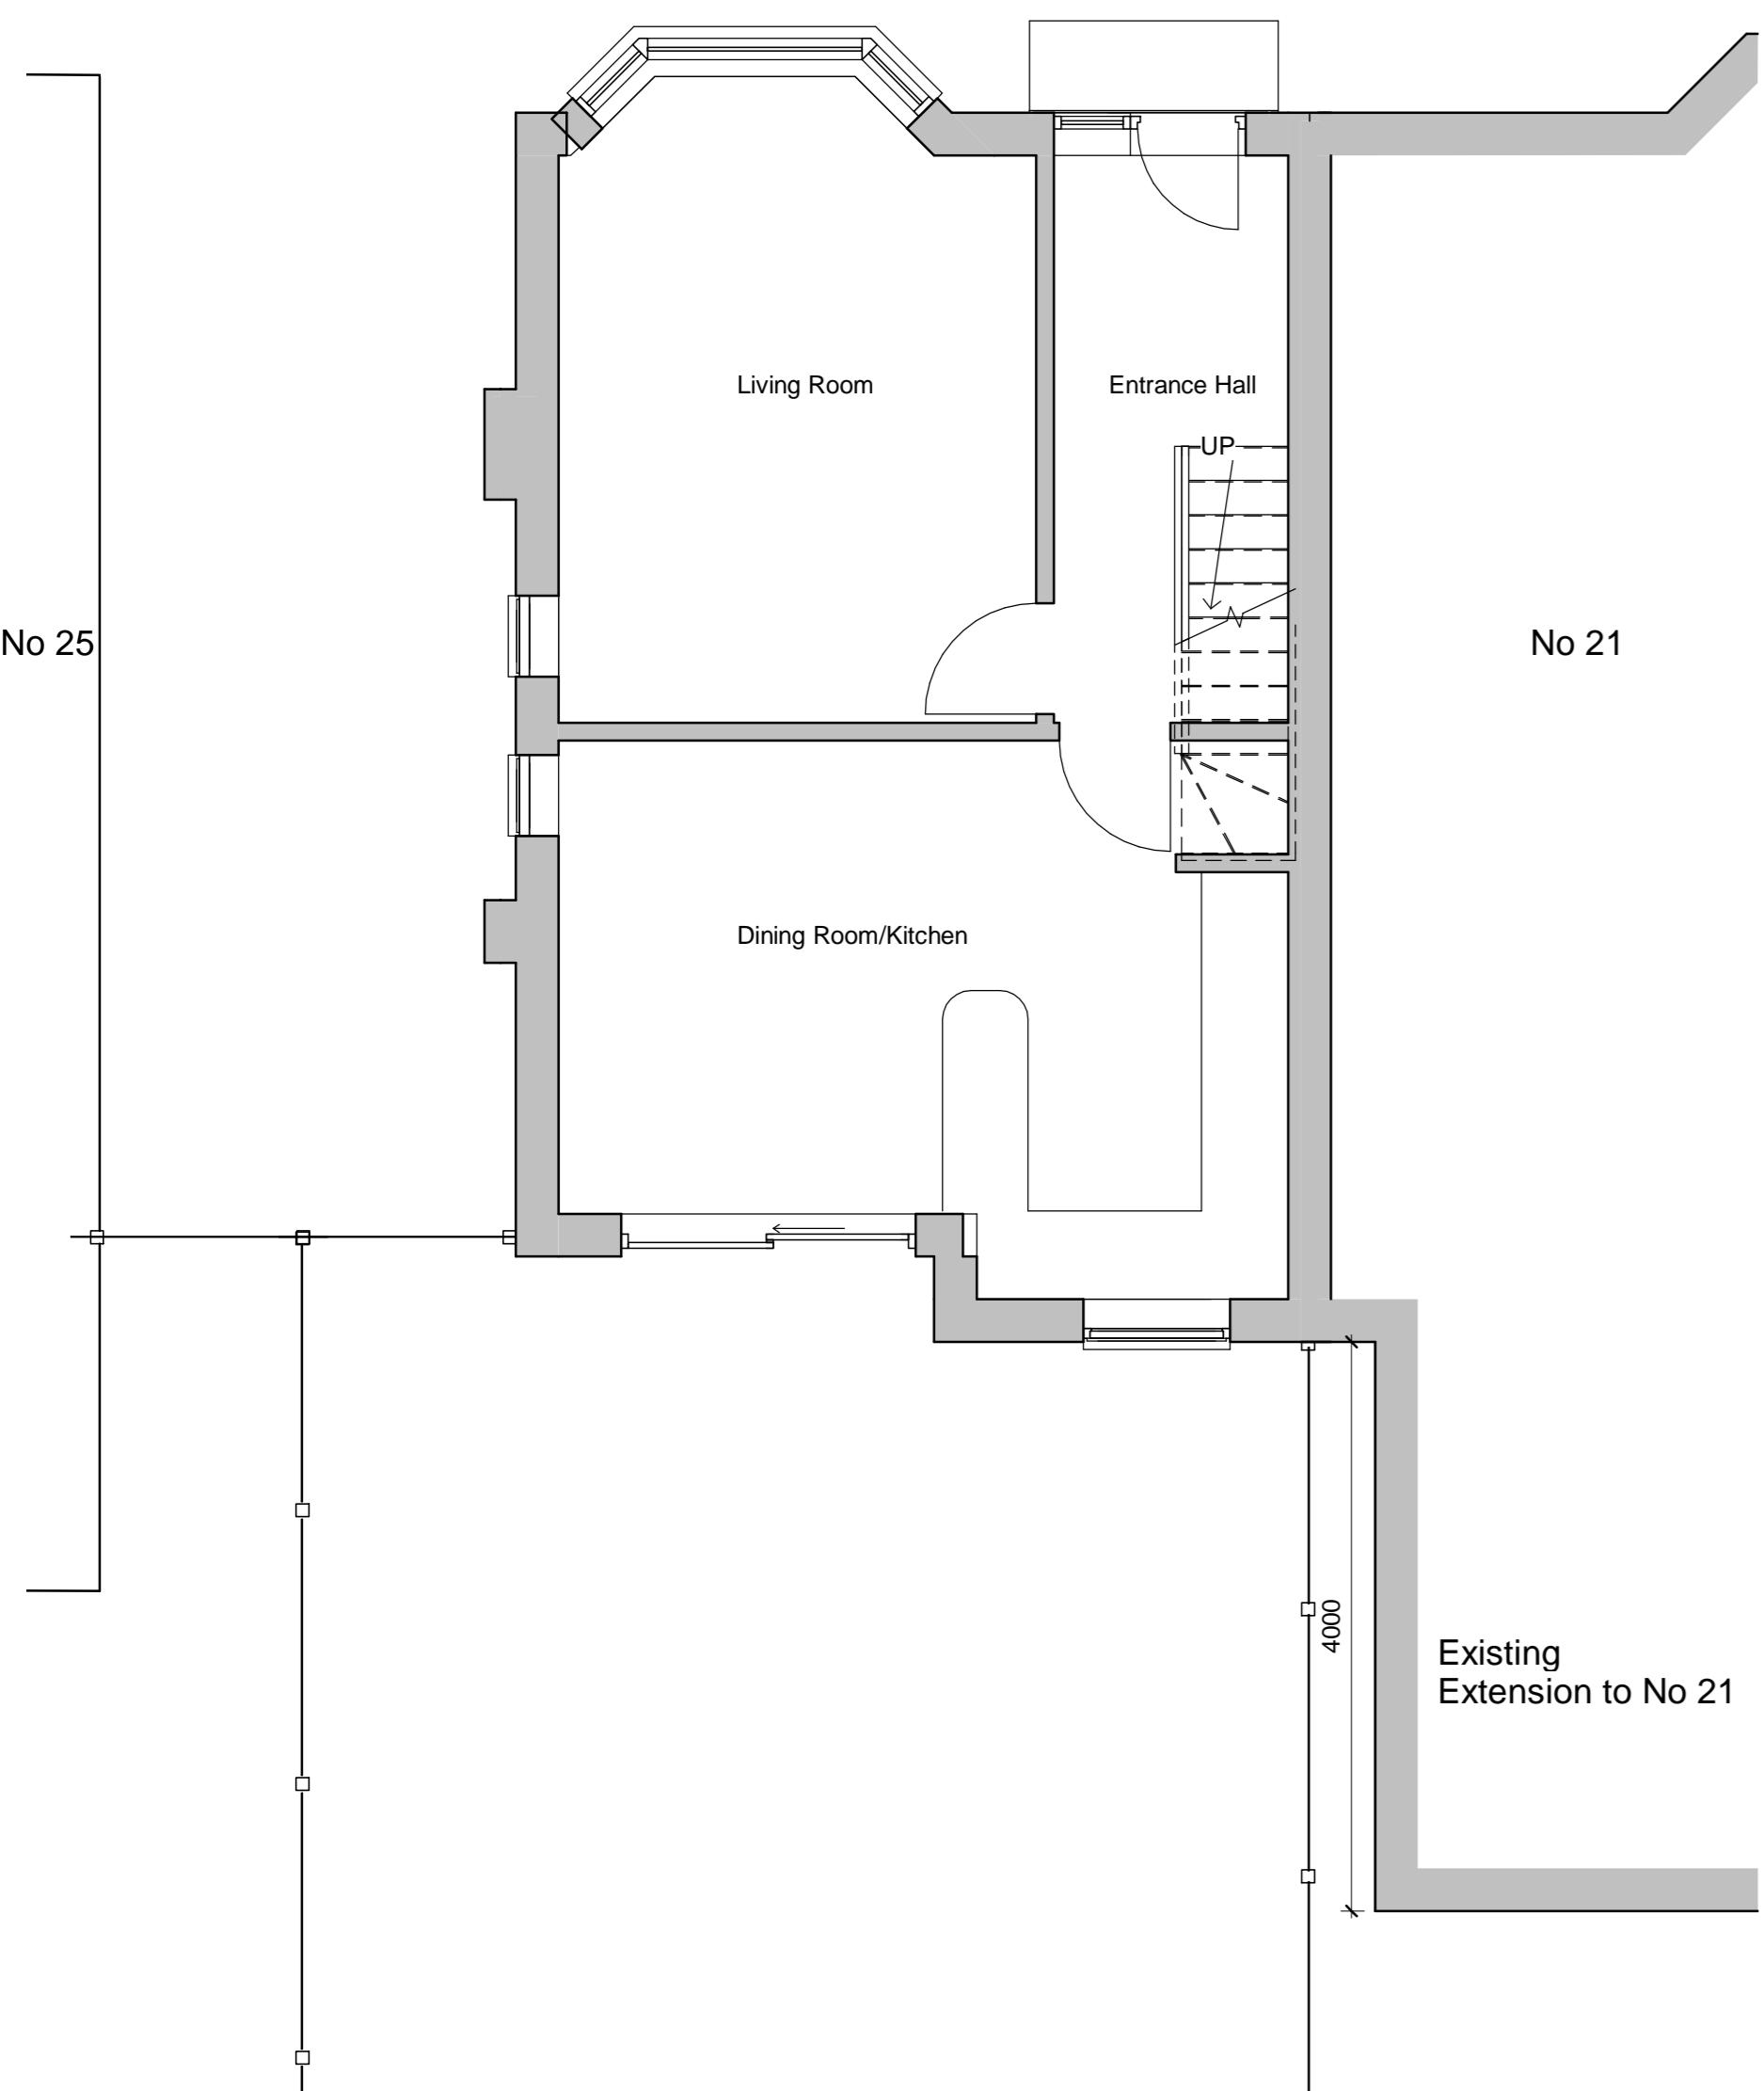

3 Ex Ground Floor

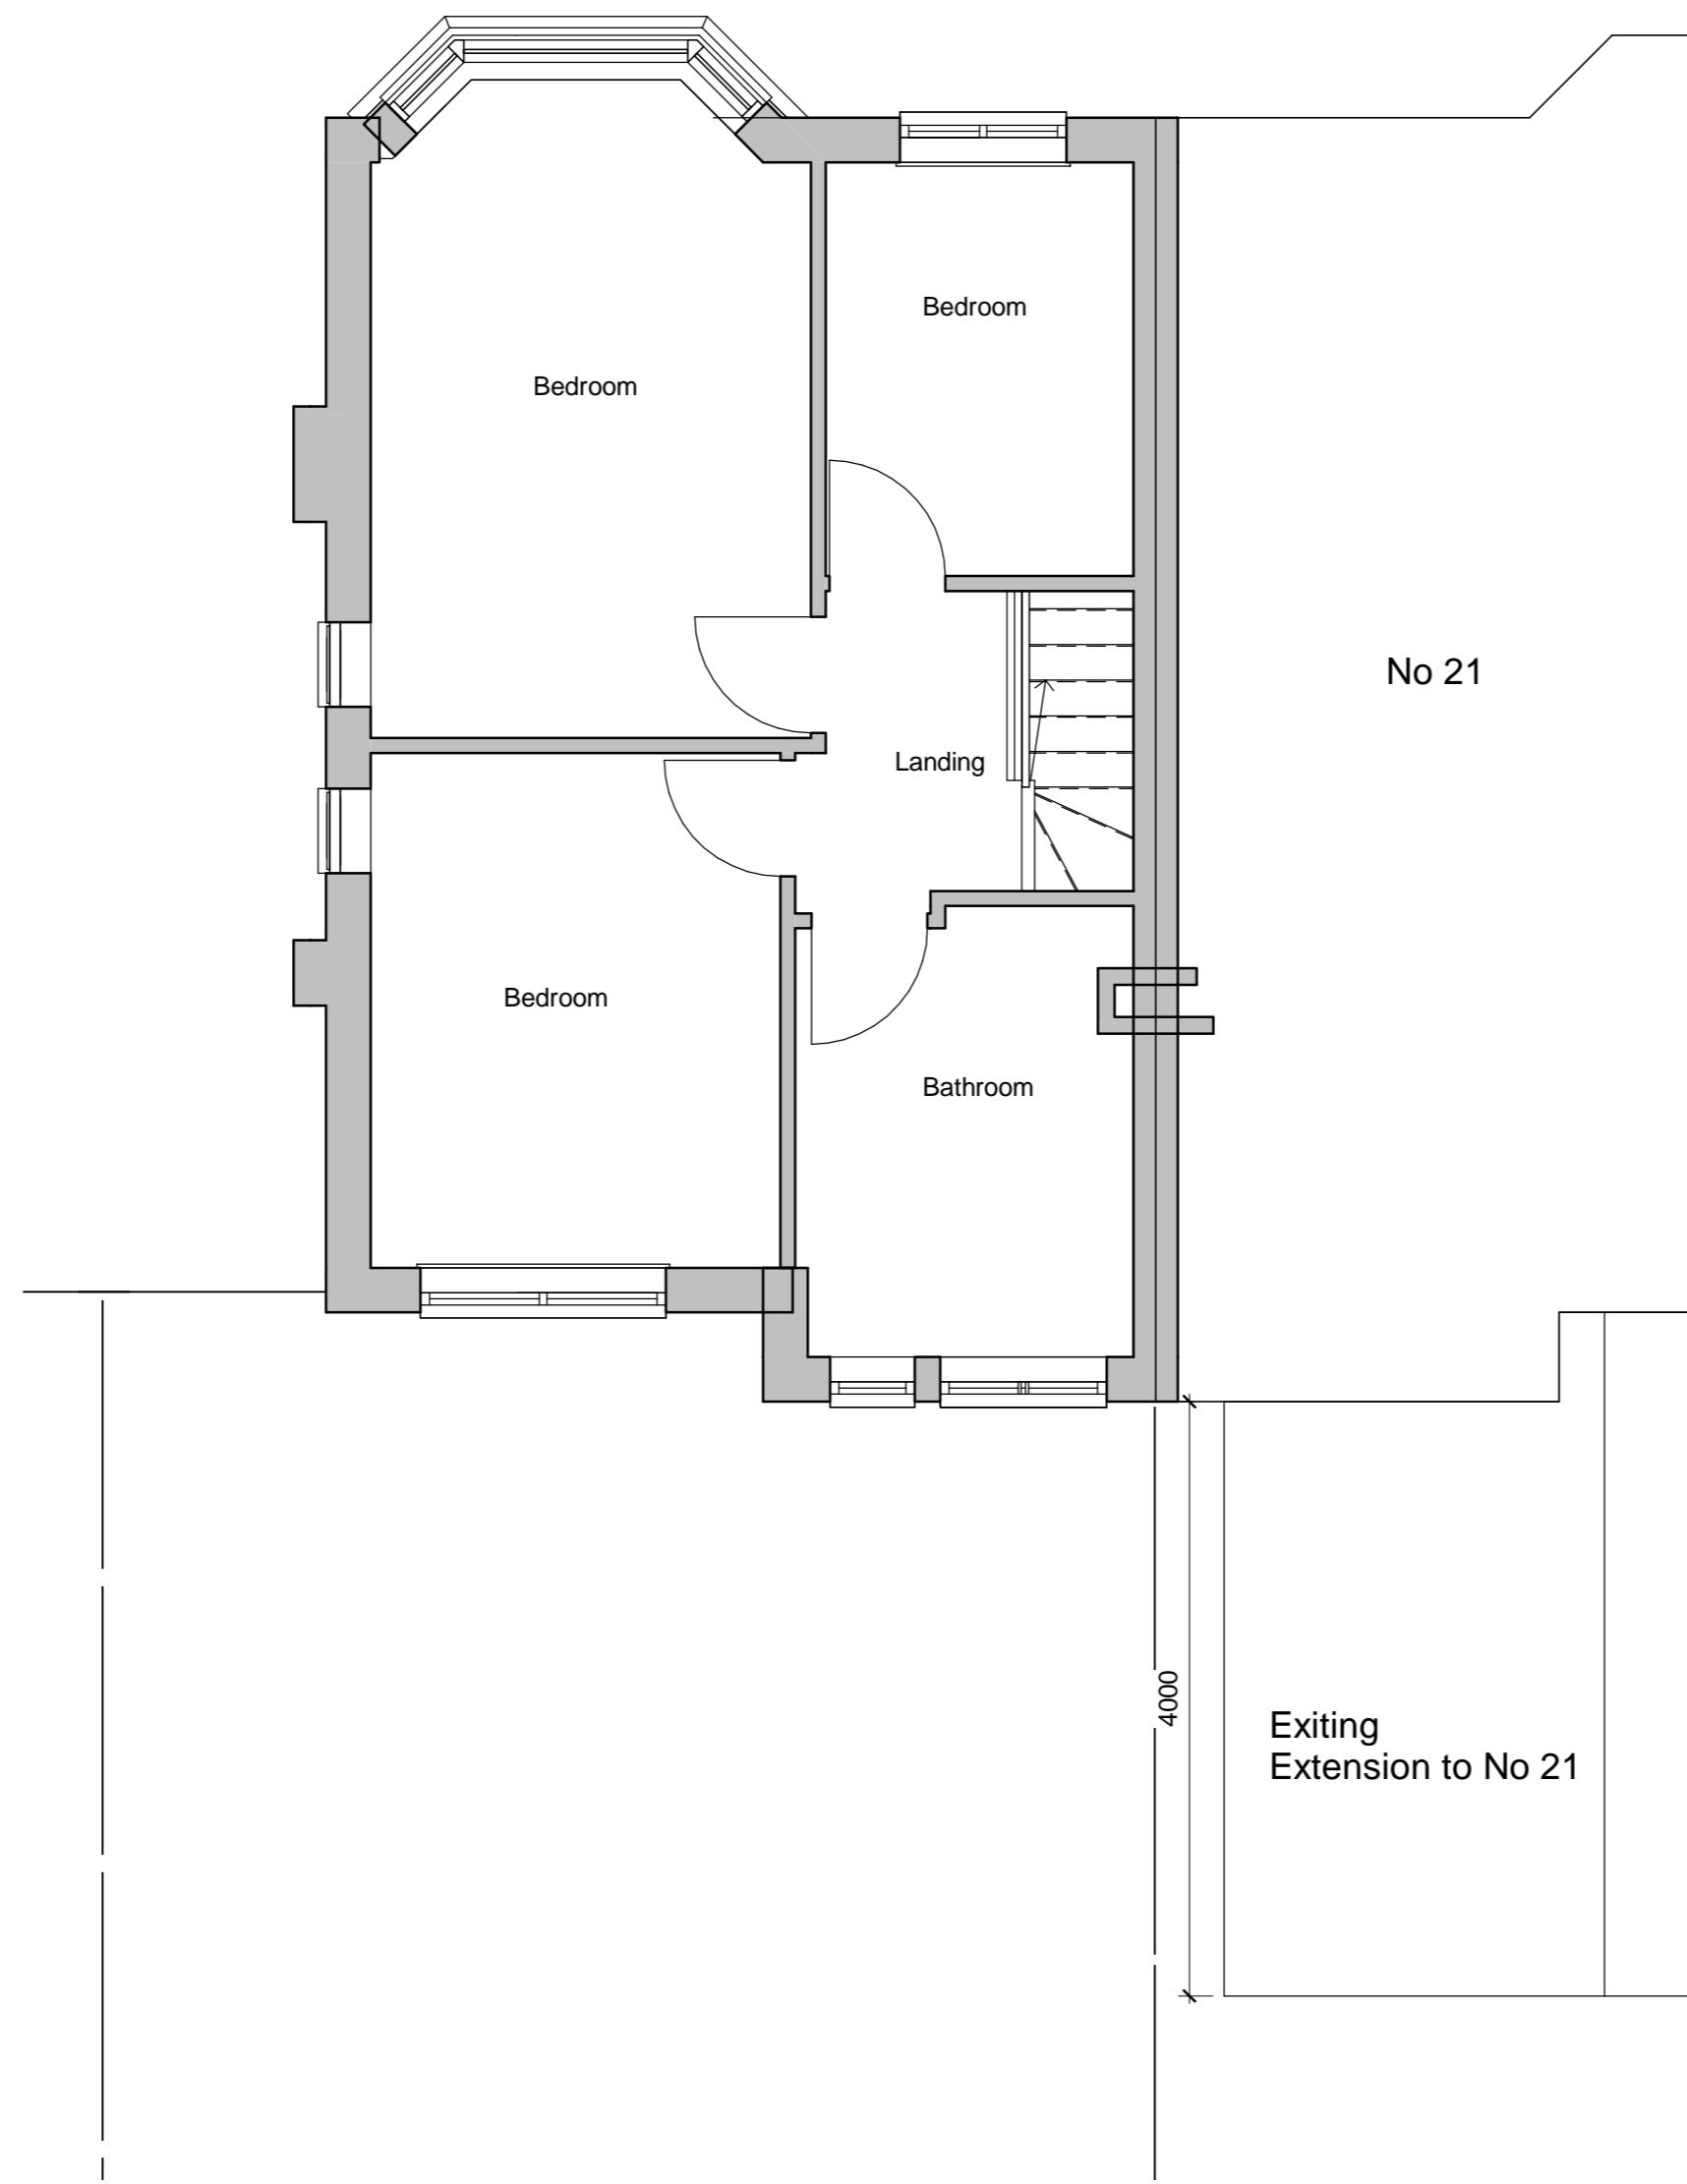

4 Ex First Floor

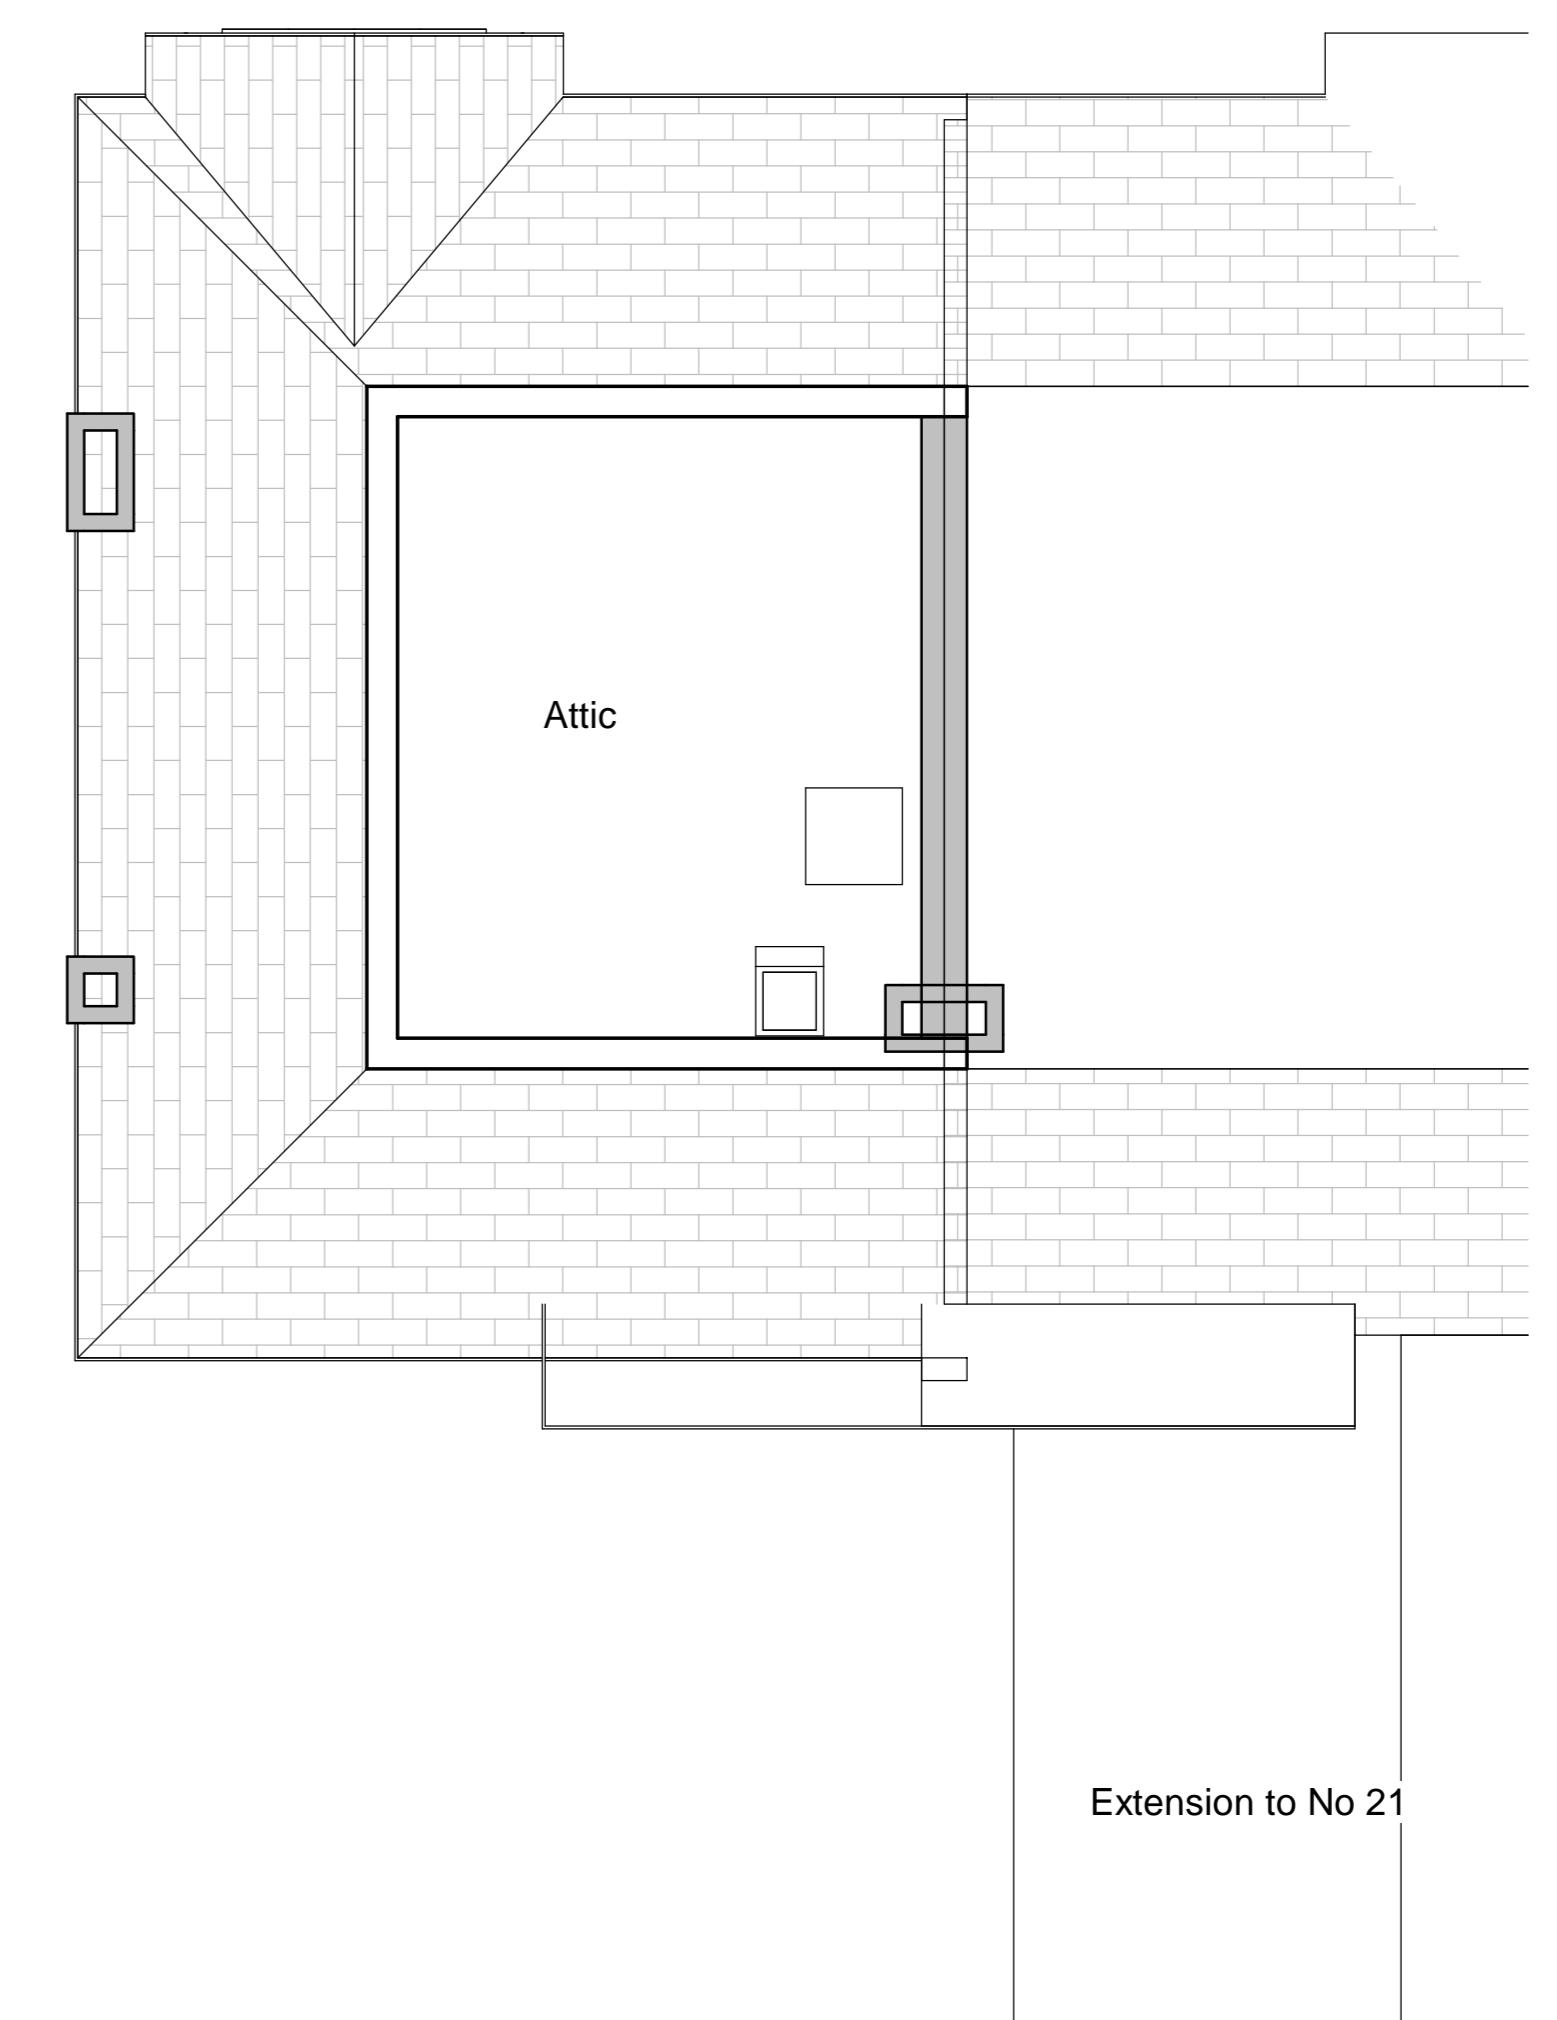

5 Ex Second Floor

A First Issue
Rev Description Date Drawn Ckd

DS.A
Design Sight Architecture

status:

Project Status

project:
23 Westfield Way
London
HA4 6HW

drawing title:
Existing Plans and
Elevations

date:
01/23/07 scale:
1 : 50

dwg no:
0000-A100 rev no:
A