



- NOTES**
1. All dimensions must be checked on site and not scaled from this drawing.
 2. Drawing to be read in conjunction with all other relevant information.
 3. Discrepancies to be highlighted to SKM Planning & Design.

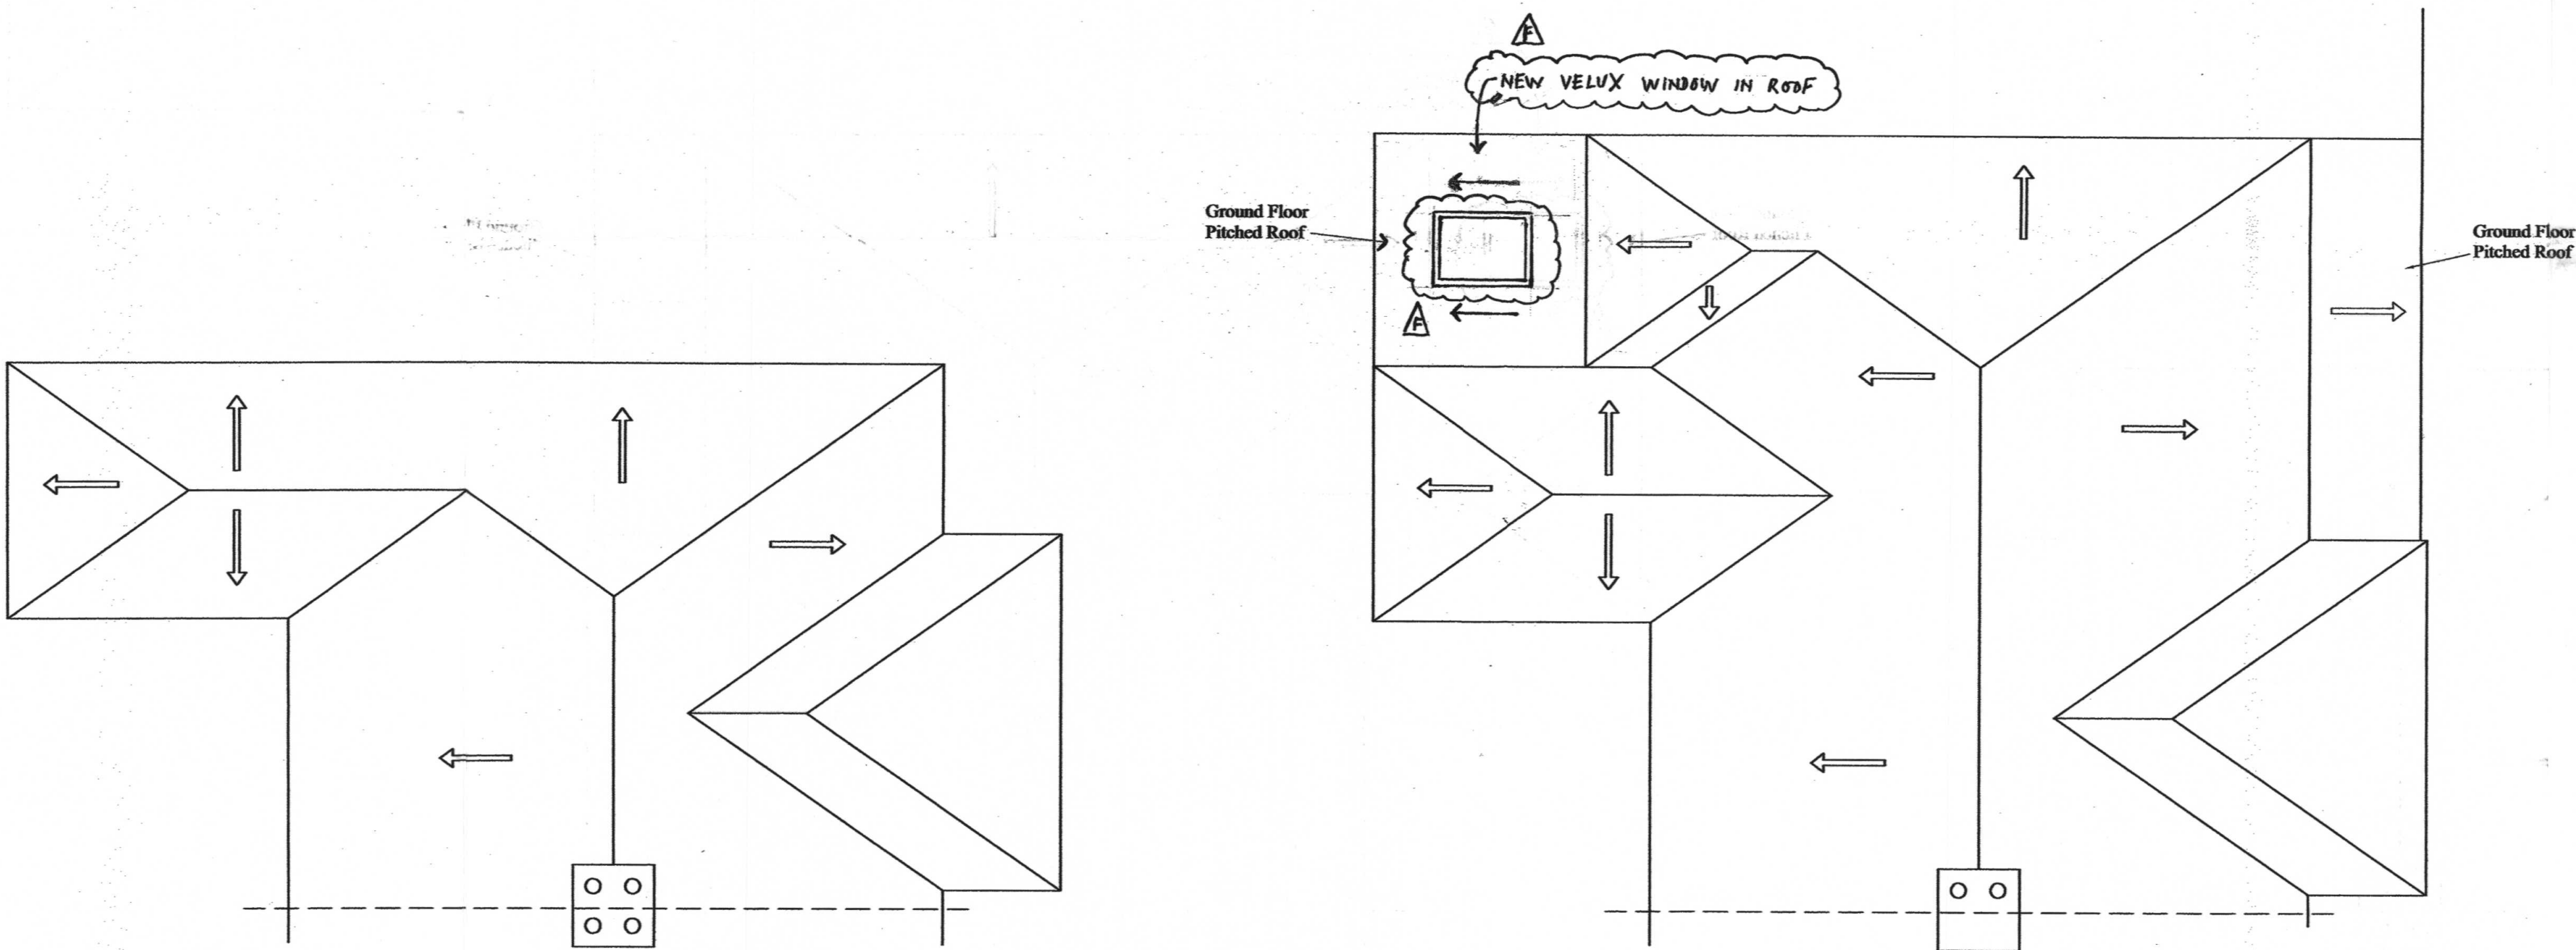

Existing Roof Plan
- 1:50

Proposed Roof Plan
- 1:50

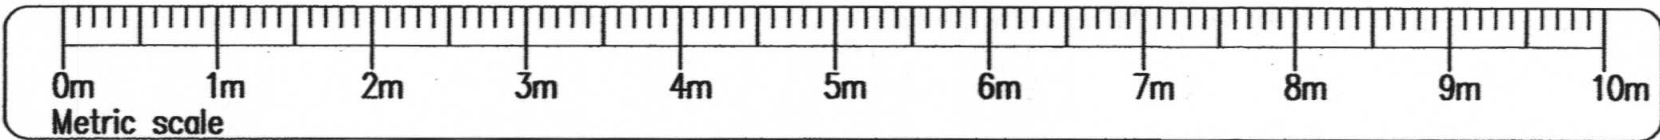

CLIENT: Mr A Dix & Miss S Barnes			
ARCHITECT / ENGINEER: SKM Planning & Design 52 Breakspear Road South, Uxbridge, UB10 8HE s_malhotra@hotmail.co.uk m: 07951 087174 www.skmpad.com t: 01895 624878			
SITE: 37 Brixham Crescent, Ruislip Manor, HA4 8TU			
TITLE: Double Storey Side Extension			
SCALE AT A1: 1:50, 1:100, UNO	DATE: 20/05/19	DRAWN: SM	CHECKED: SM
PROJECT NO: 1596	DRAWING NO: SKMPD-P-37BC-003	REVISION: F	