
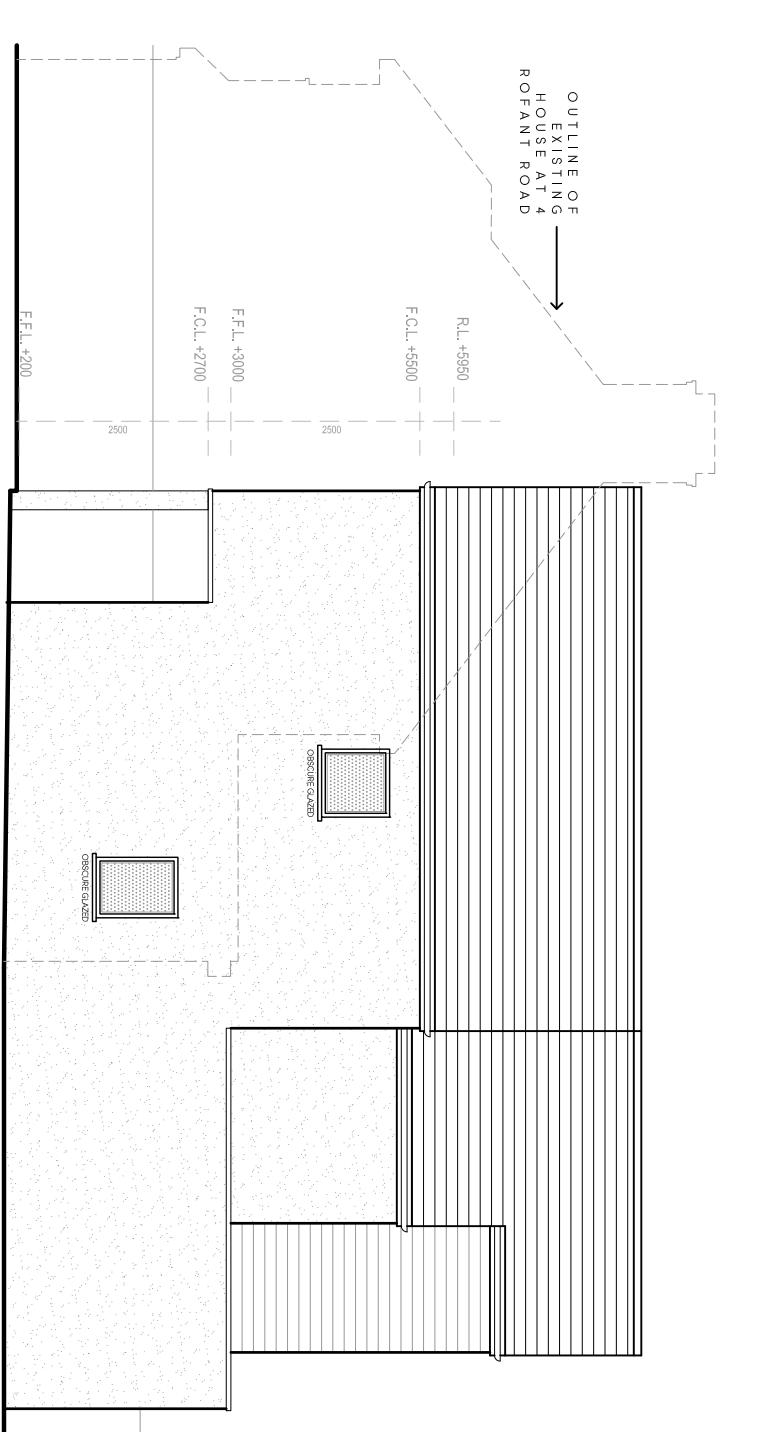
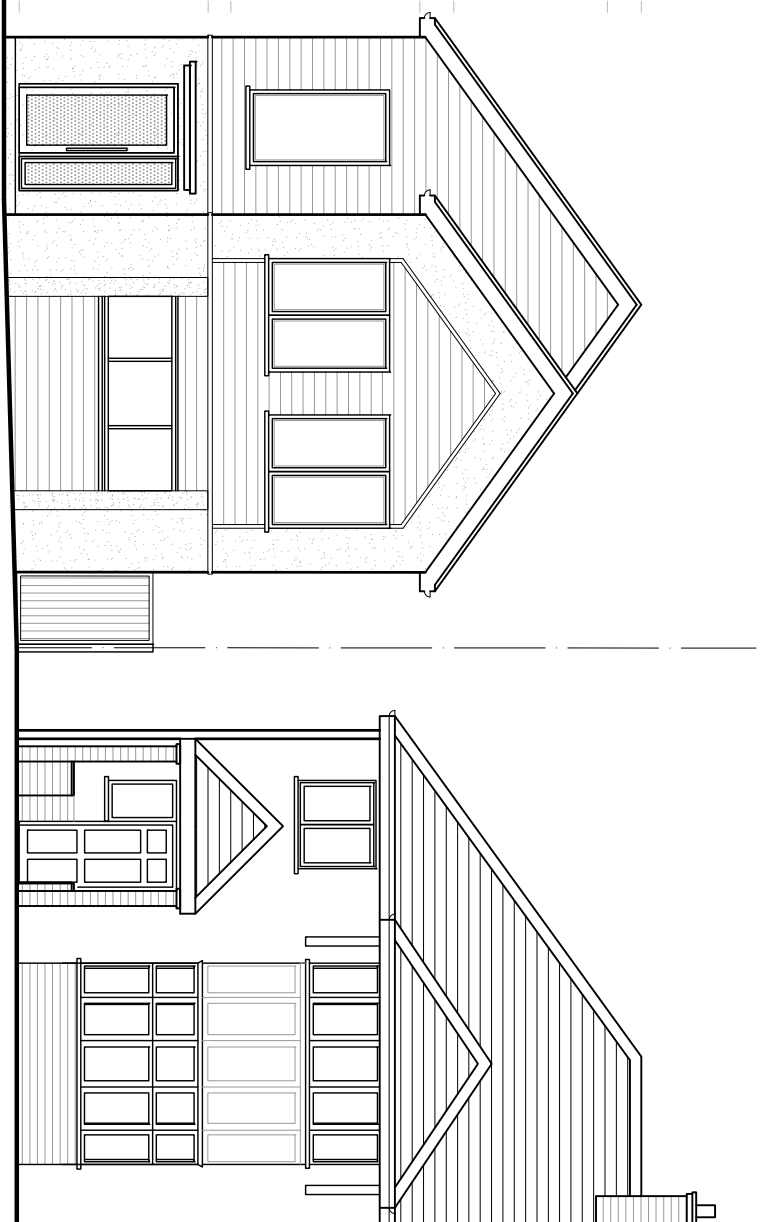
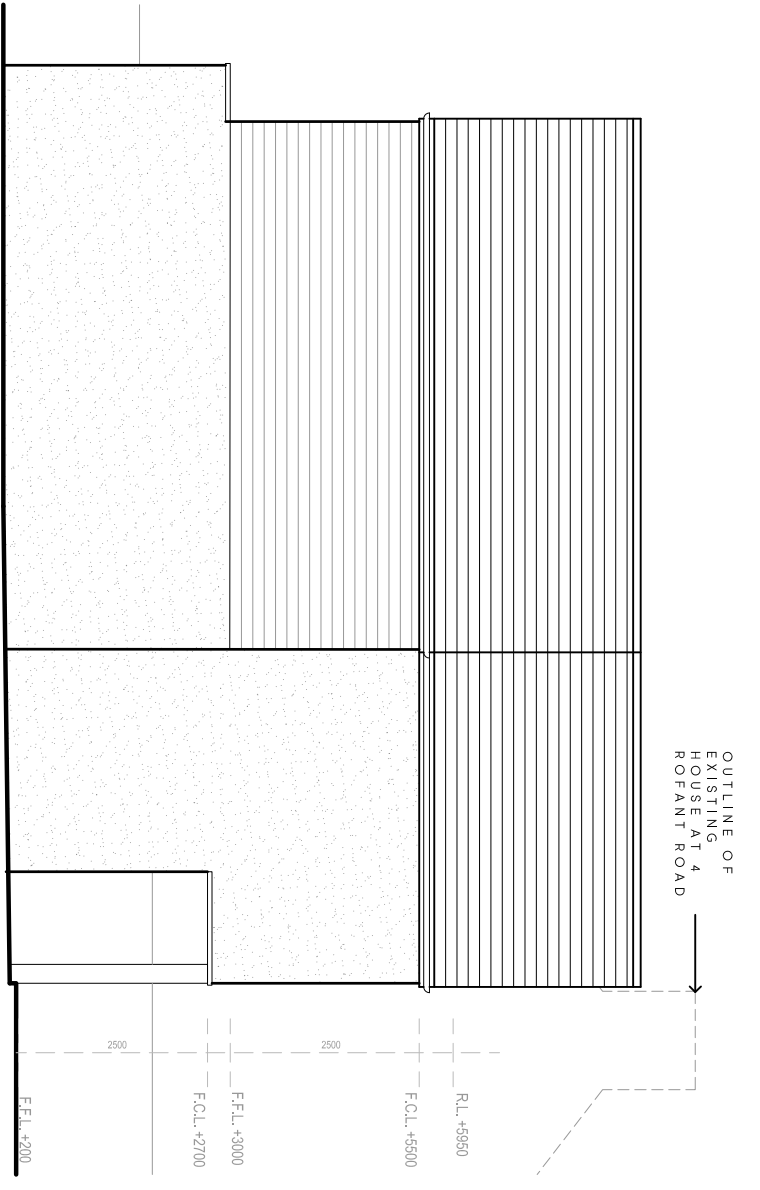
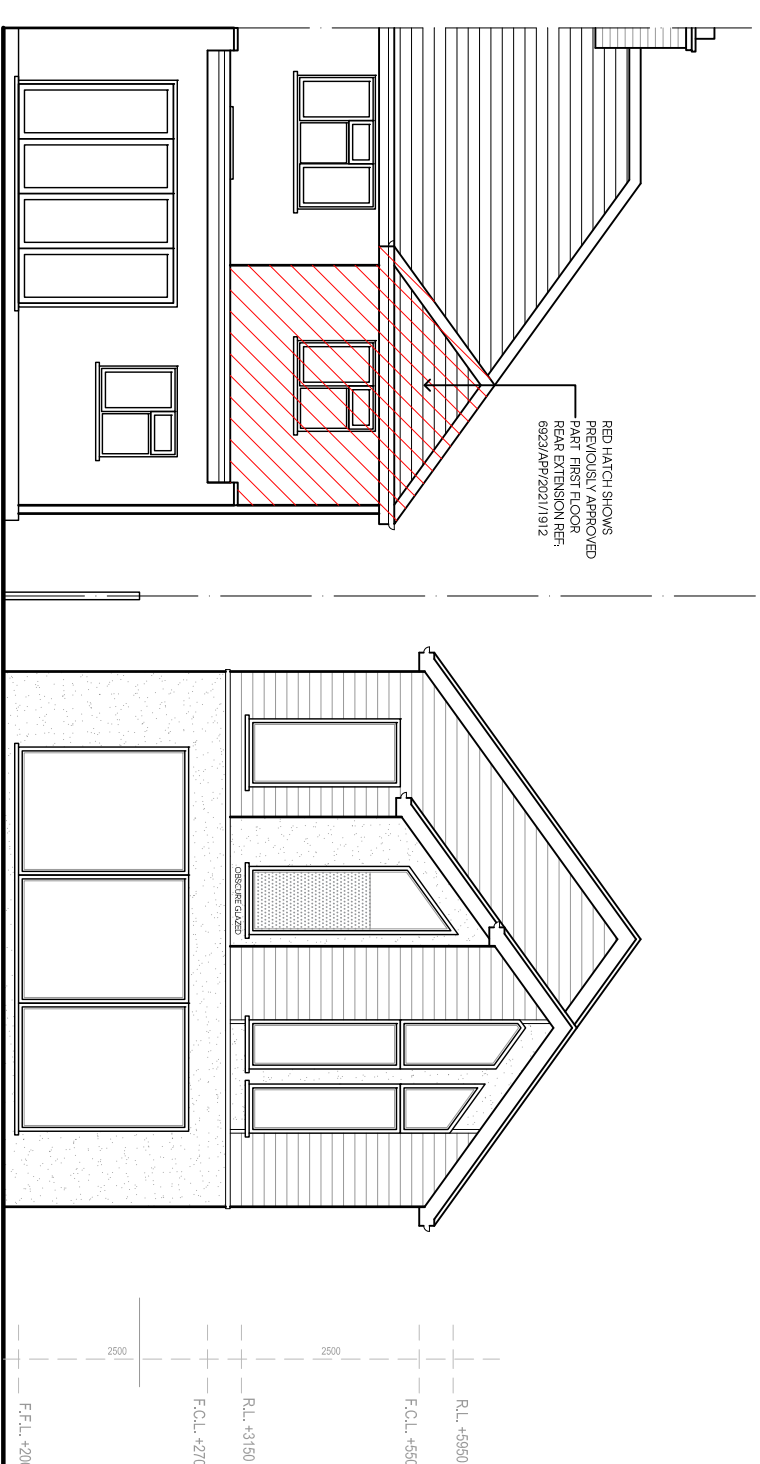
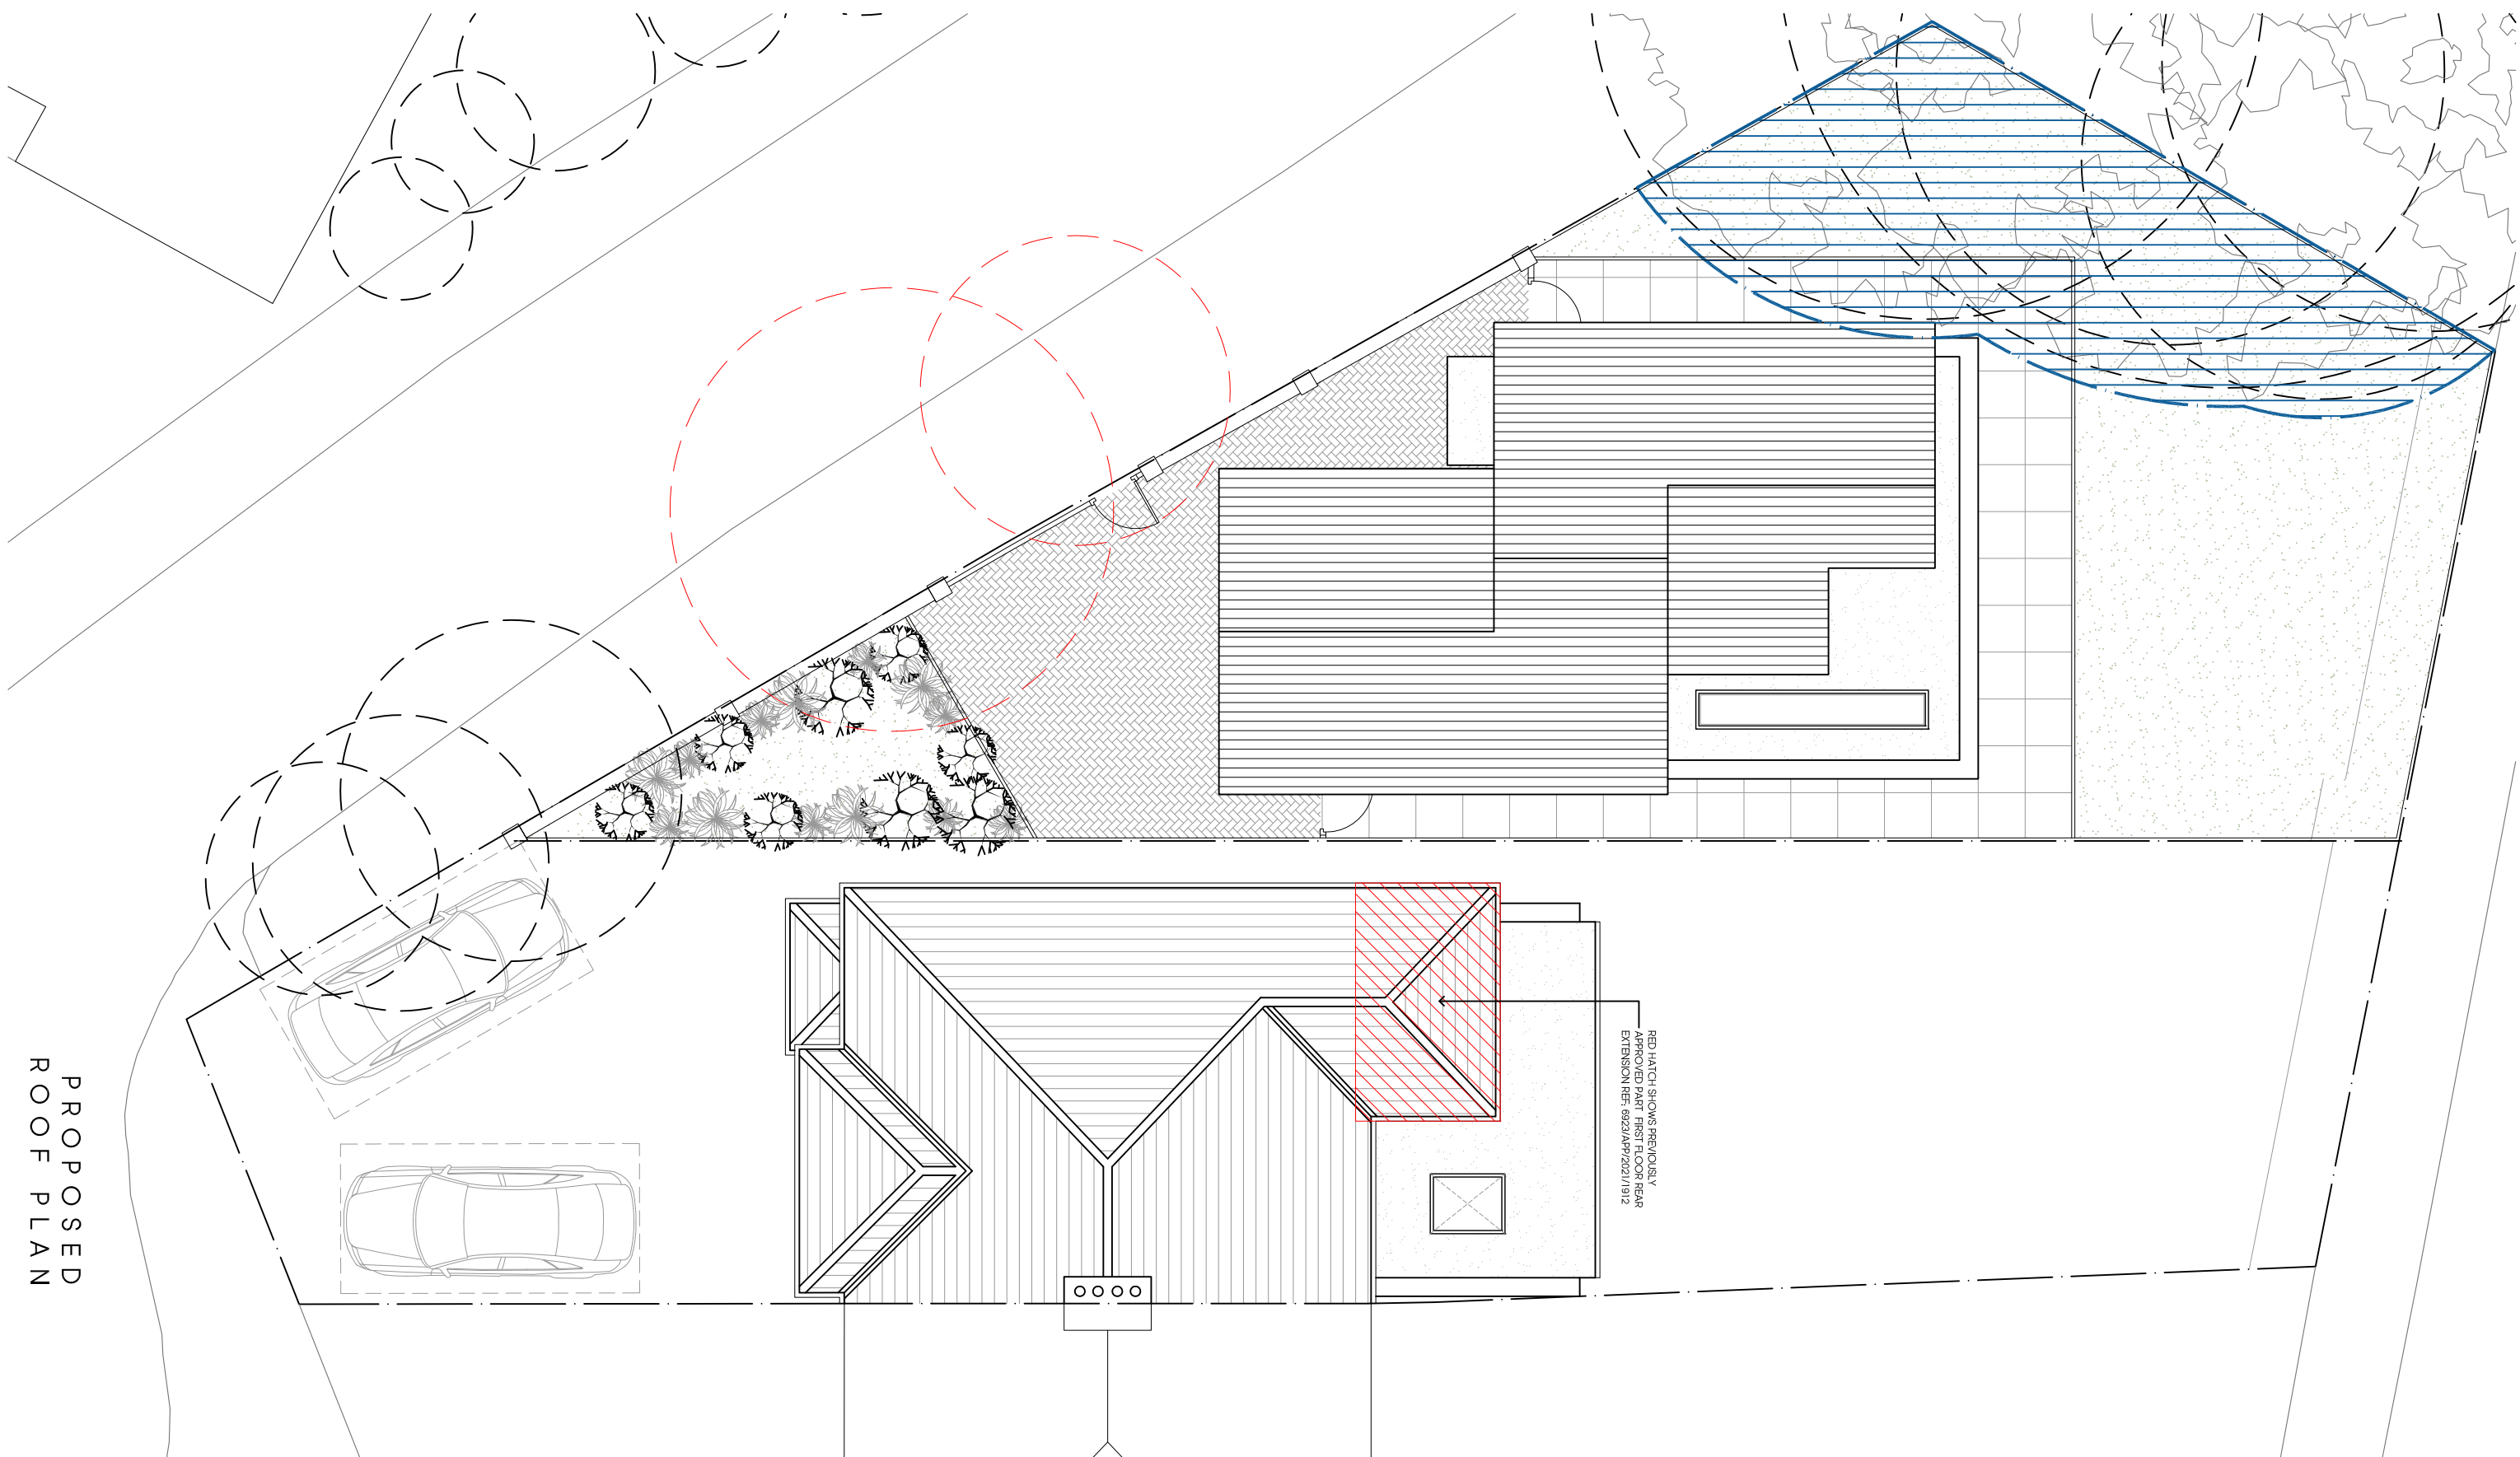
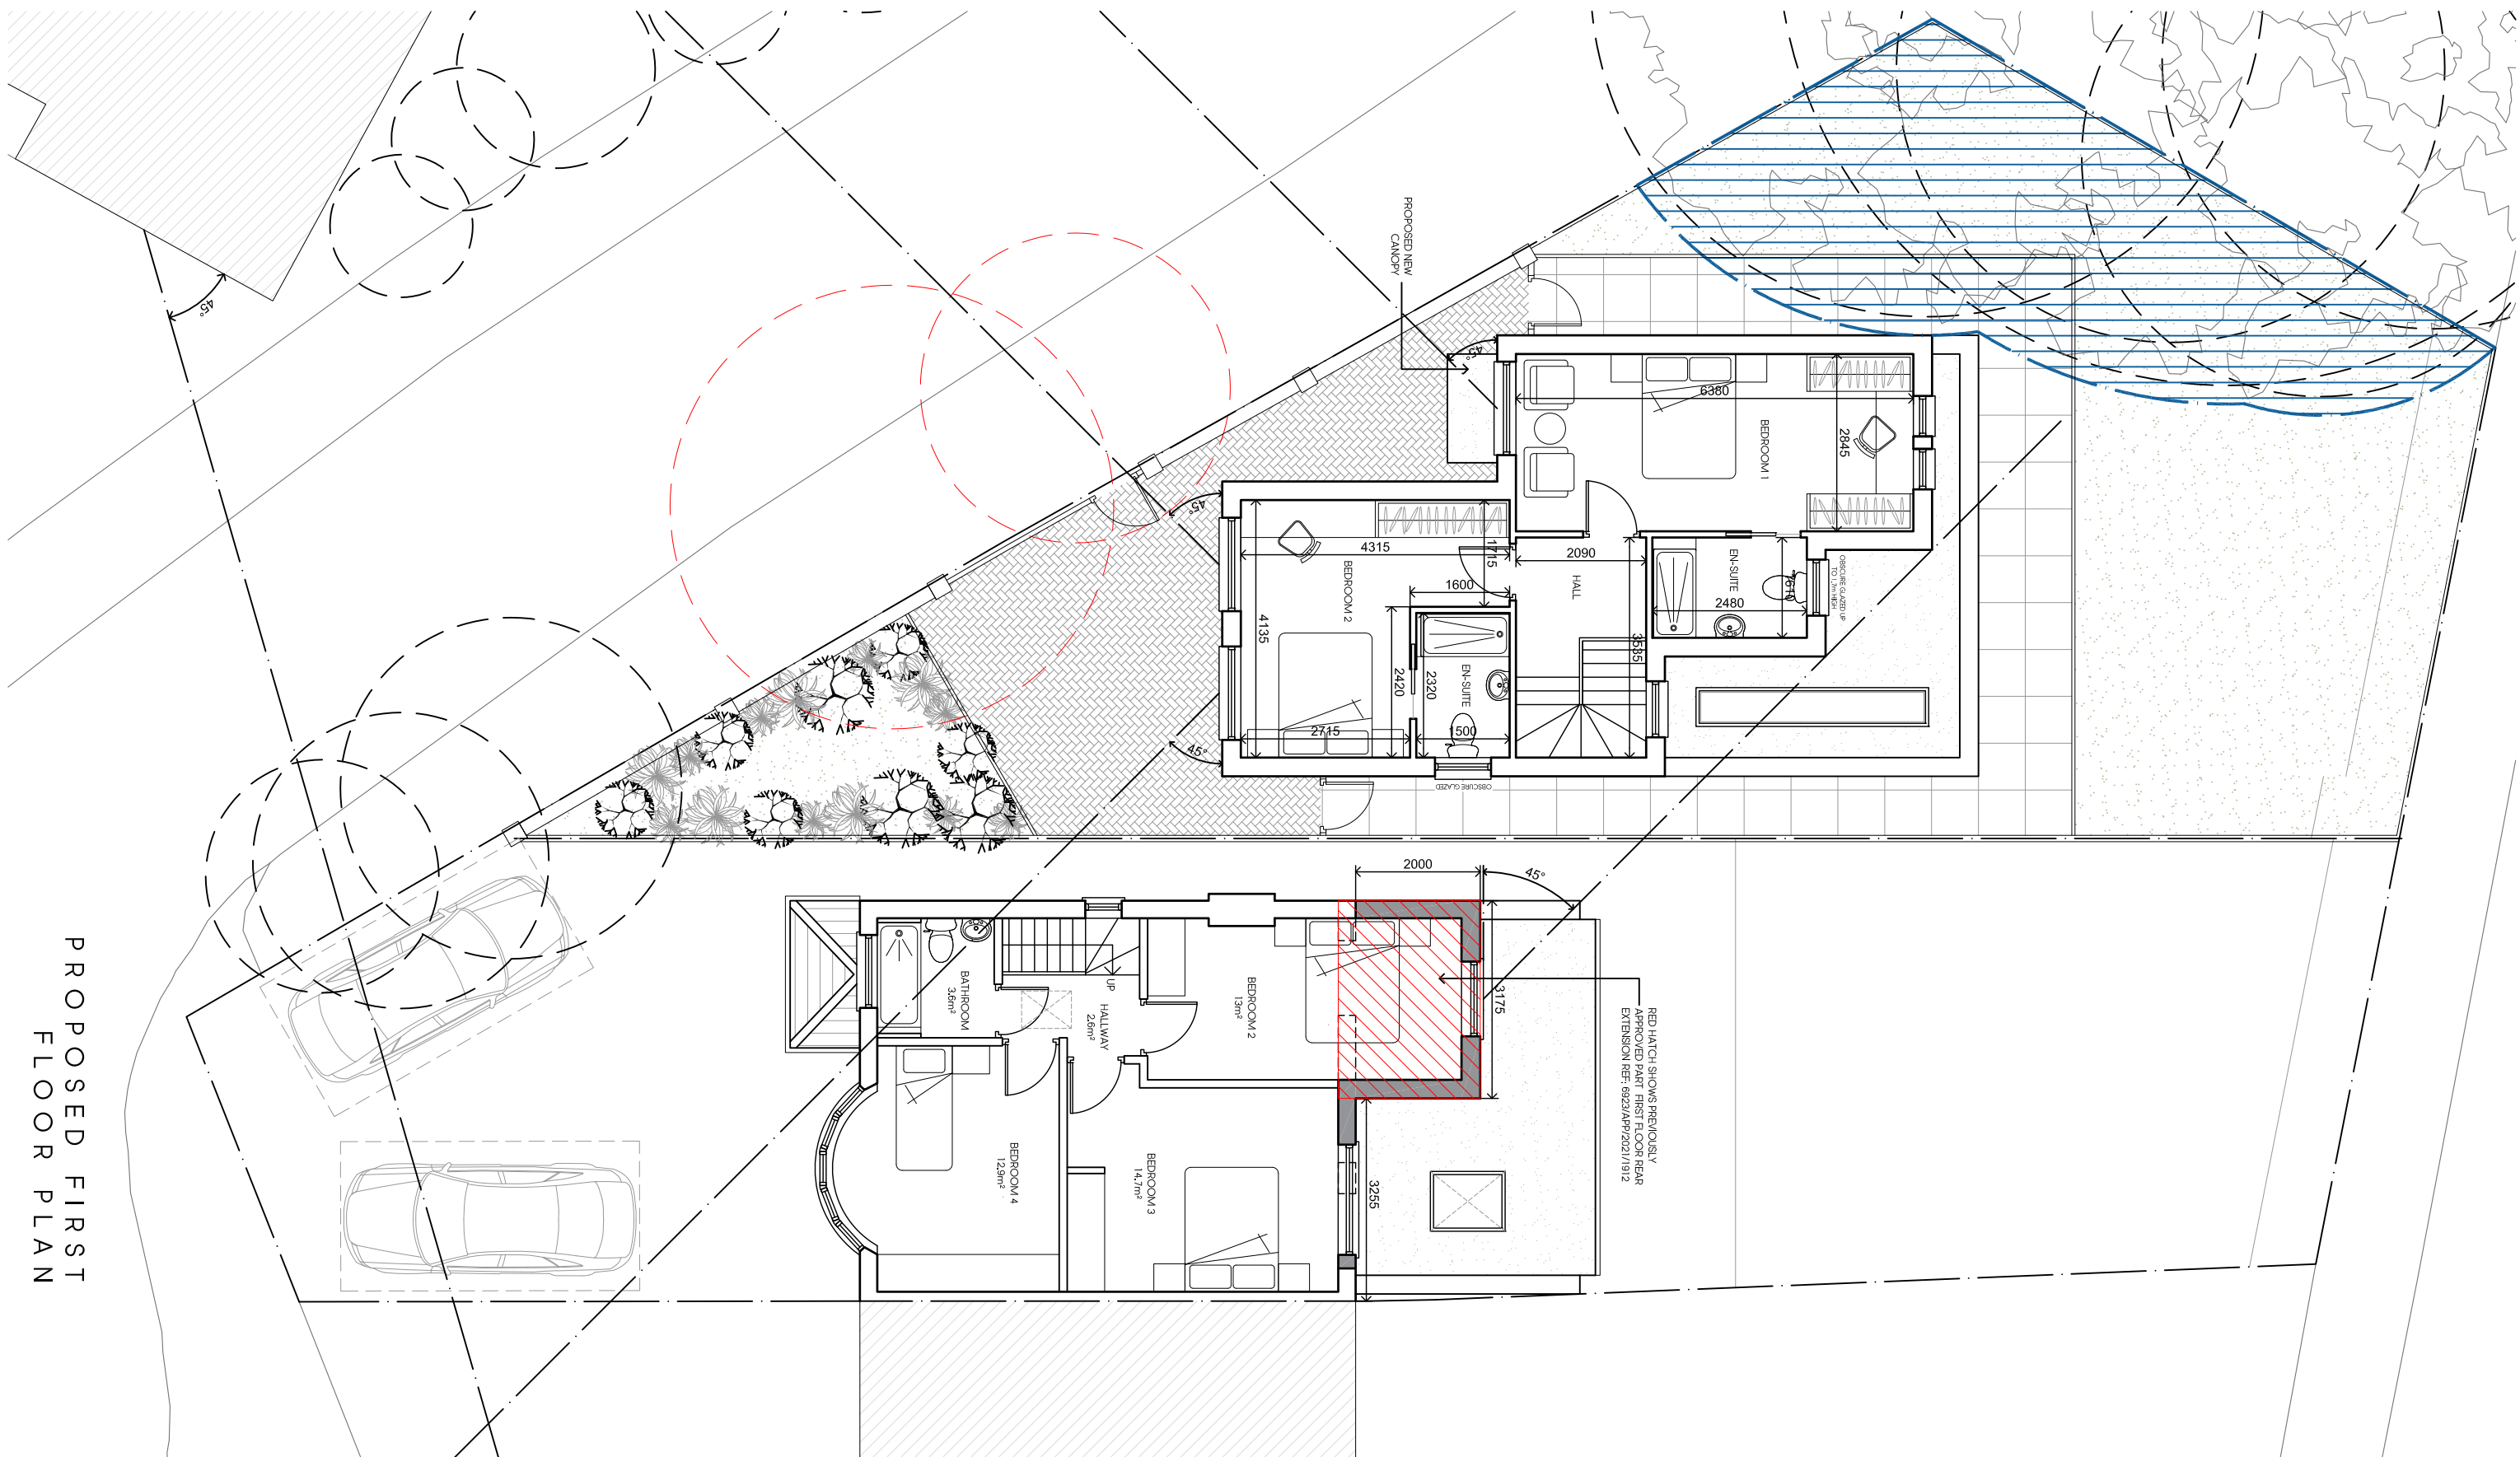
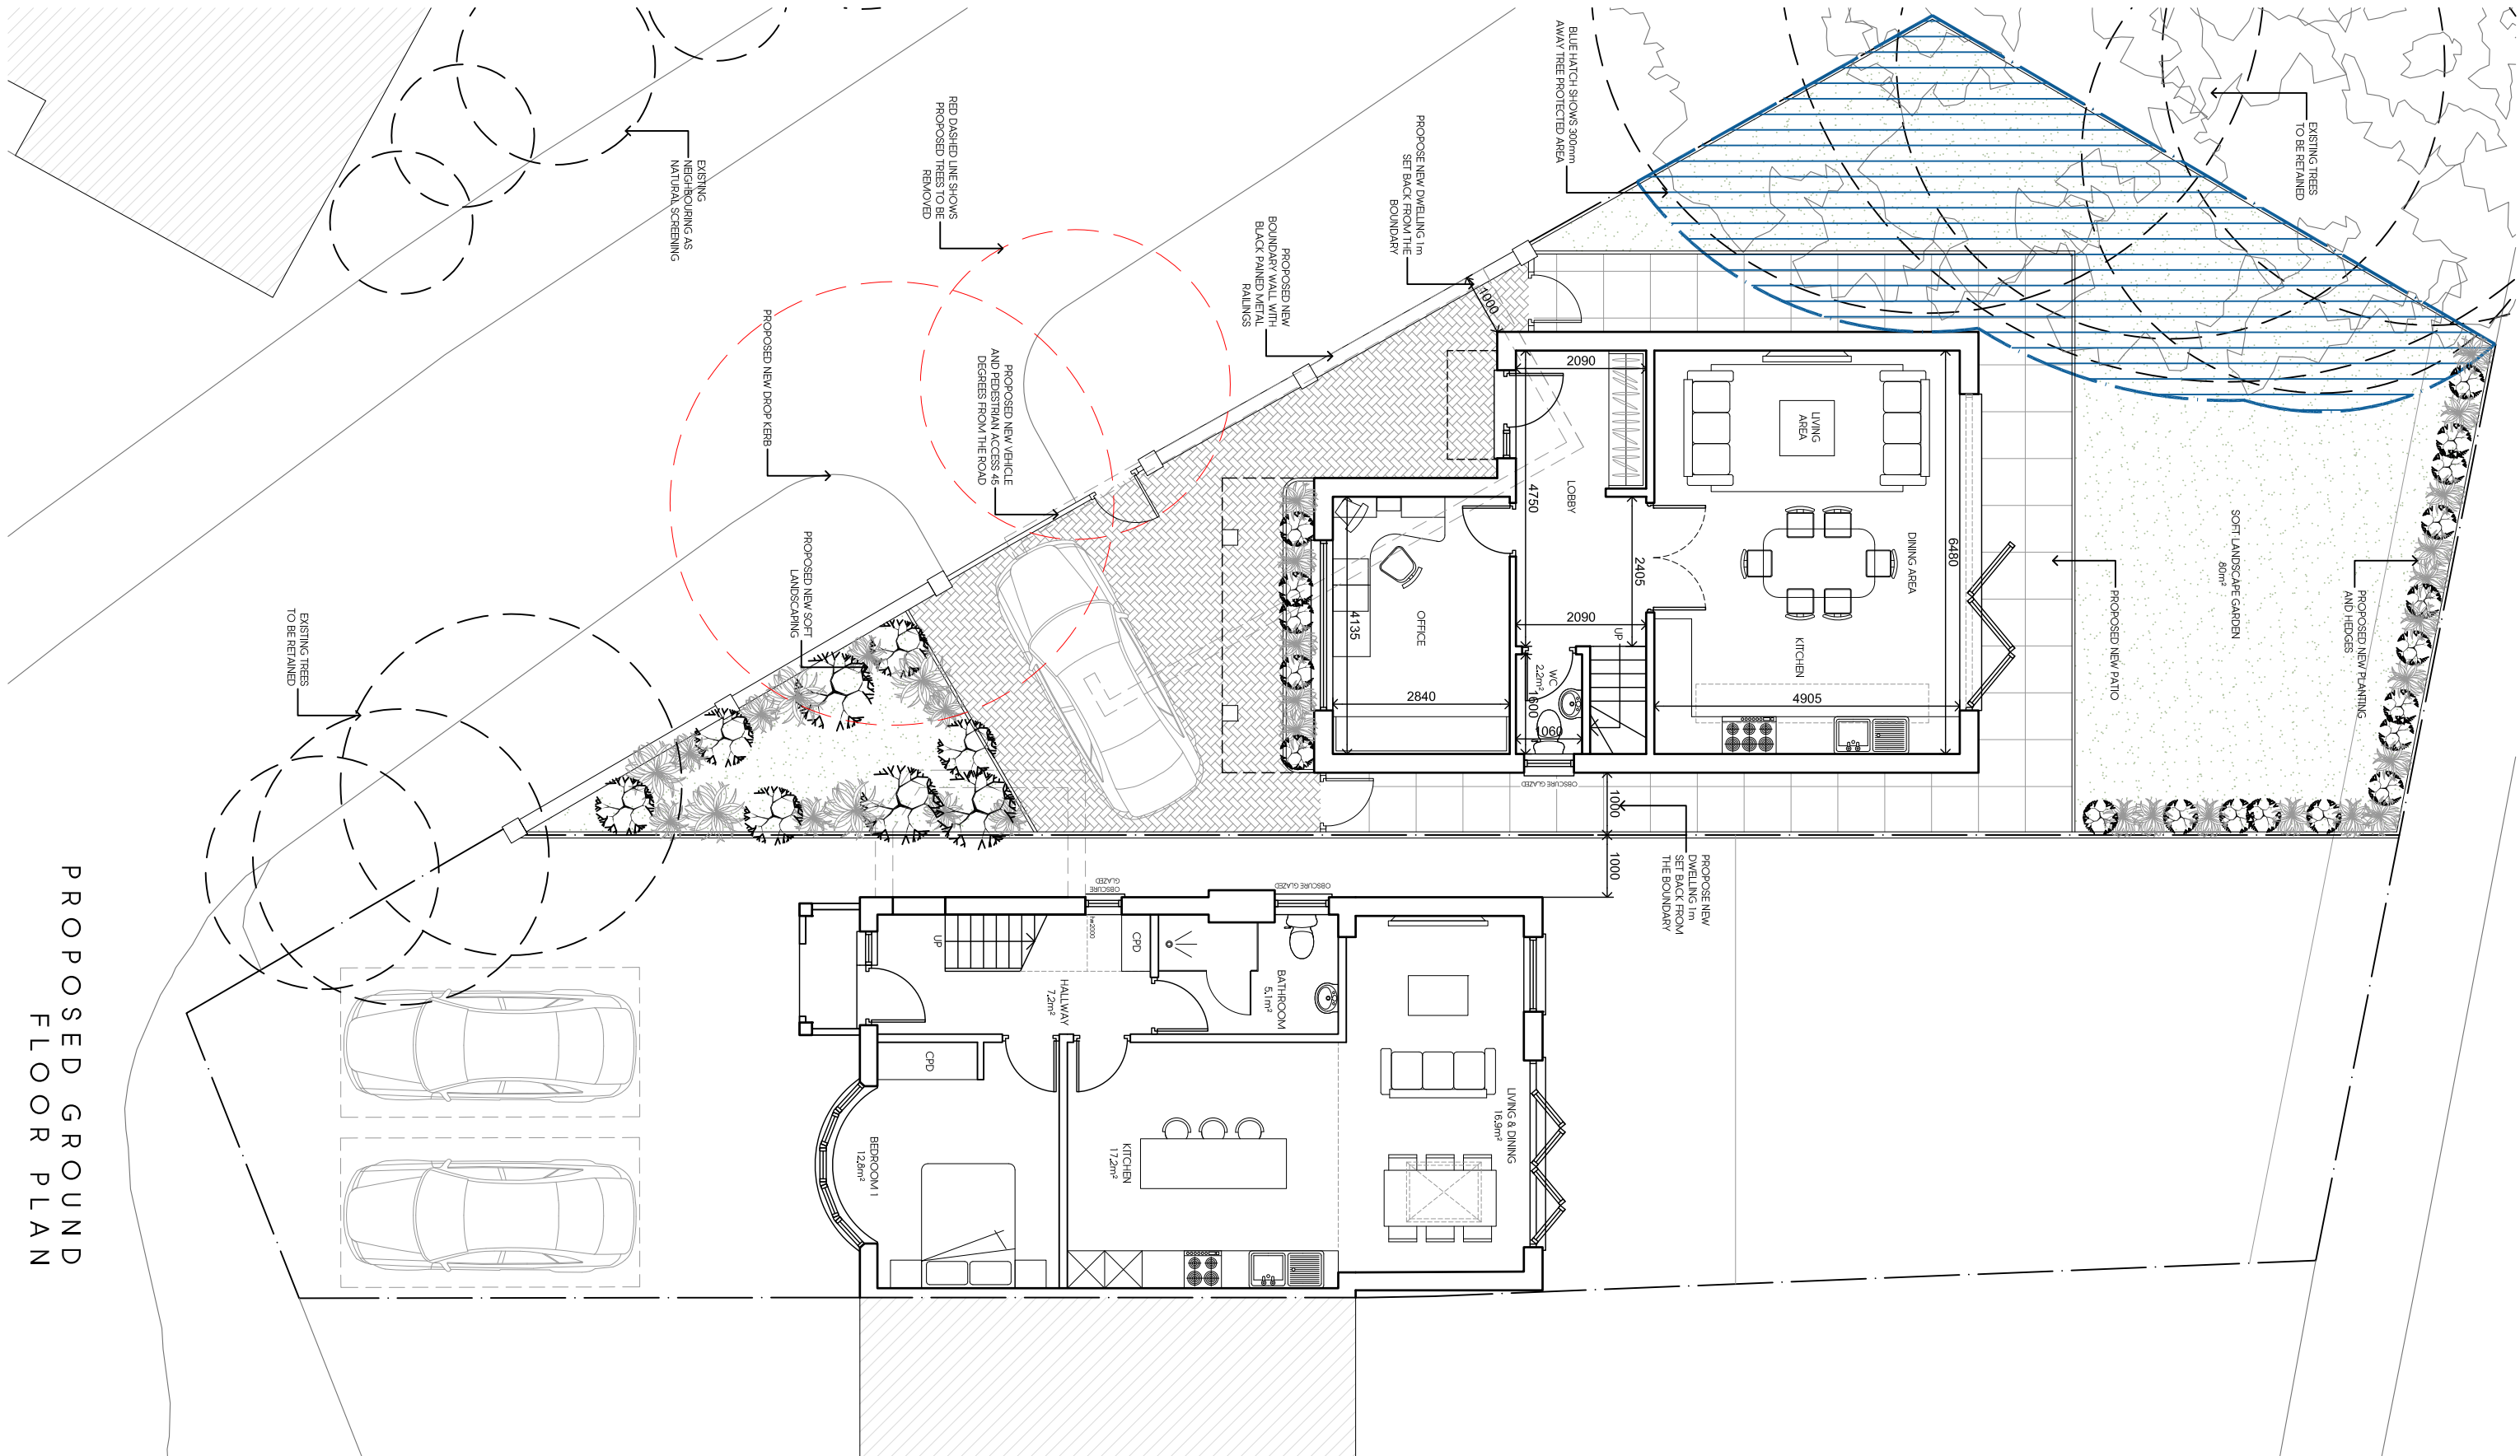
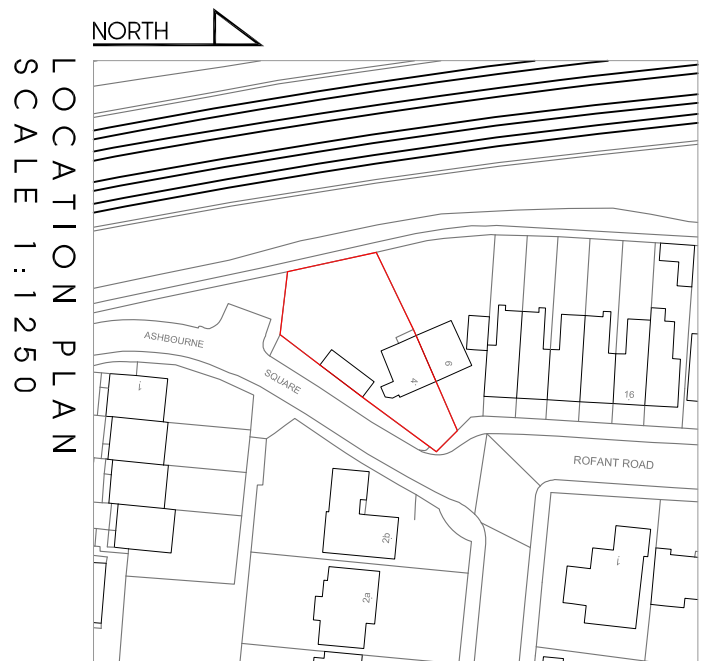


 

C	20/04/22	AMENDED TO SUIT COMMENTS	kp
B	07/12/21	AMENDED TO SUIT COMMENTS	kp
A	01/12/21	AMENDED TO SUIT COMMENTS	kp
Rev	Date	Description	Initial

Client

Project Title

PROPOSED TWO HOUSE SCHEME

4 ROPANT ROAD, NORTHWOOD, HA6 3BE

Drawing Title

PROPOSED FLOOR PLANS & ROOF PLAN

Coord File	Sheet Size	Scale
S001	A1	1:100
Drawn by	Drawing Date	Approved by
AG	NOV 2021	NJ
Project No.	Drawing No.	Revision
1840	S203	C



info@juttla-architects.com

This drawing is property of Juttla Architects Ltd @ and must not be copied or otherwise reproduced. All dimensions must be checked on site prior to commencing work. No dimensions should be taken from this drawing. The drawing was produced using AutoCAD 2016.

SKETCH ISSUE