



EXISTING SITE PLAN  
Scale 1:200

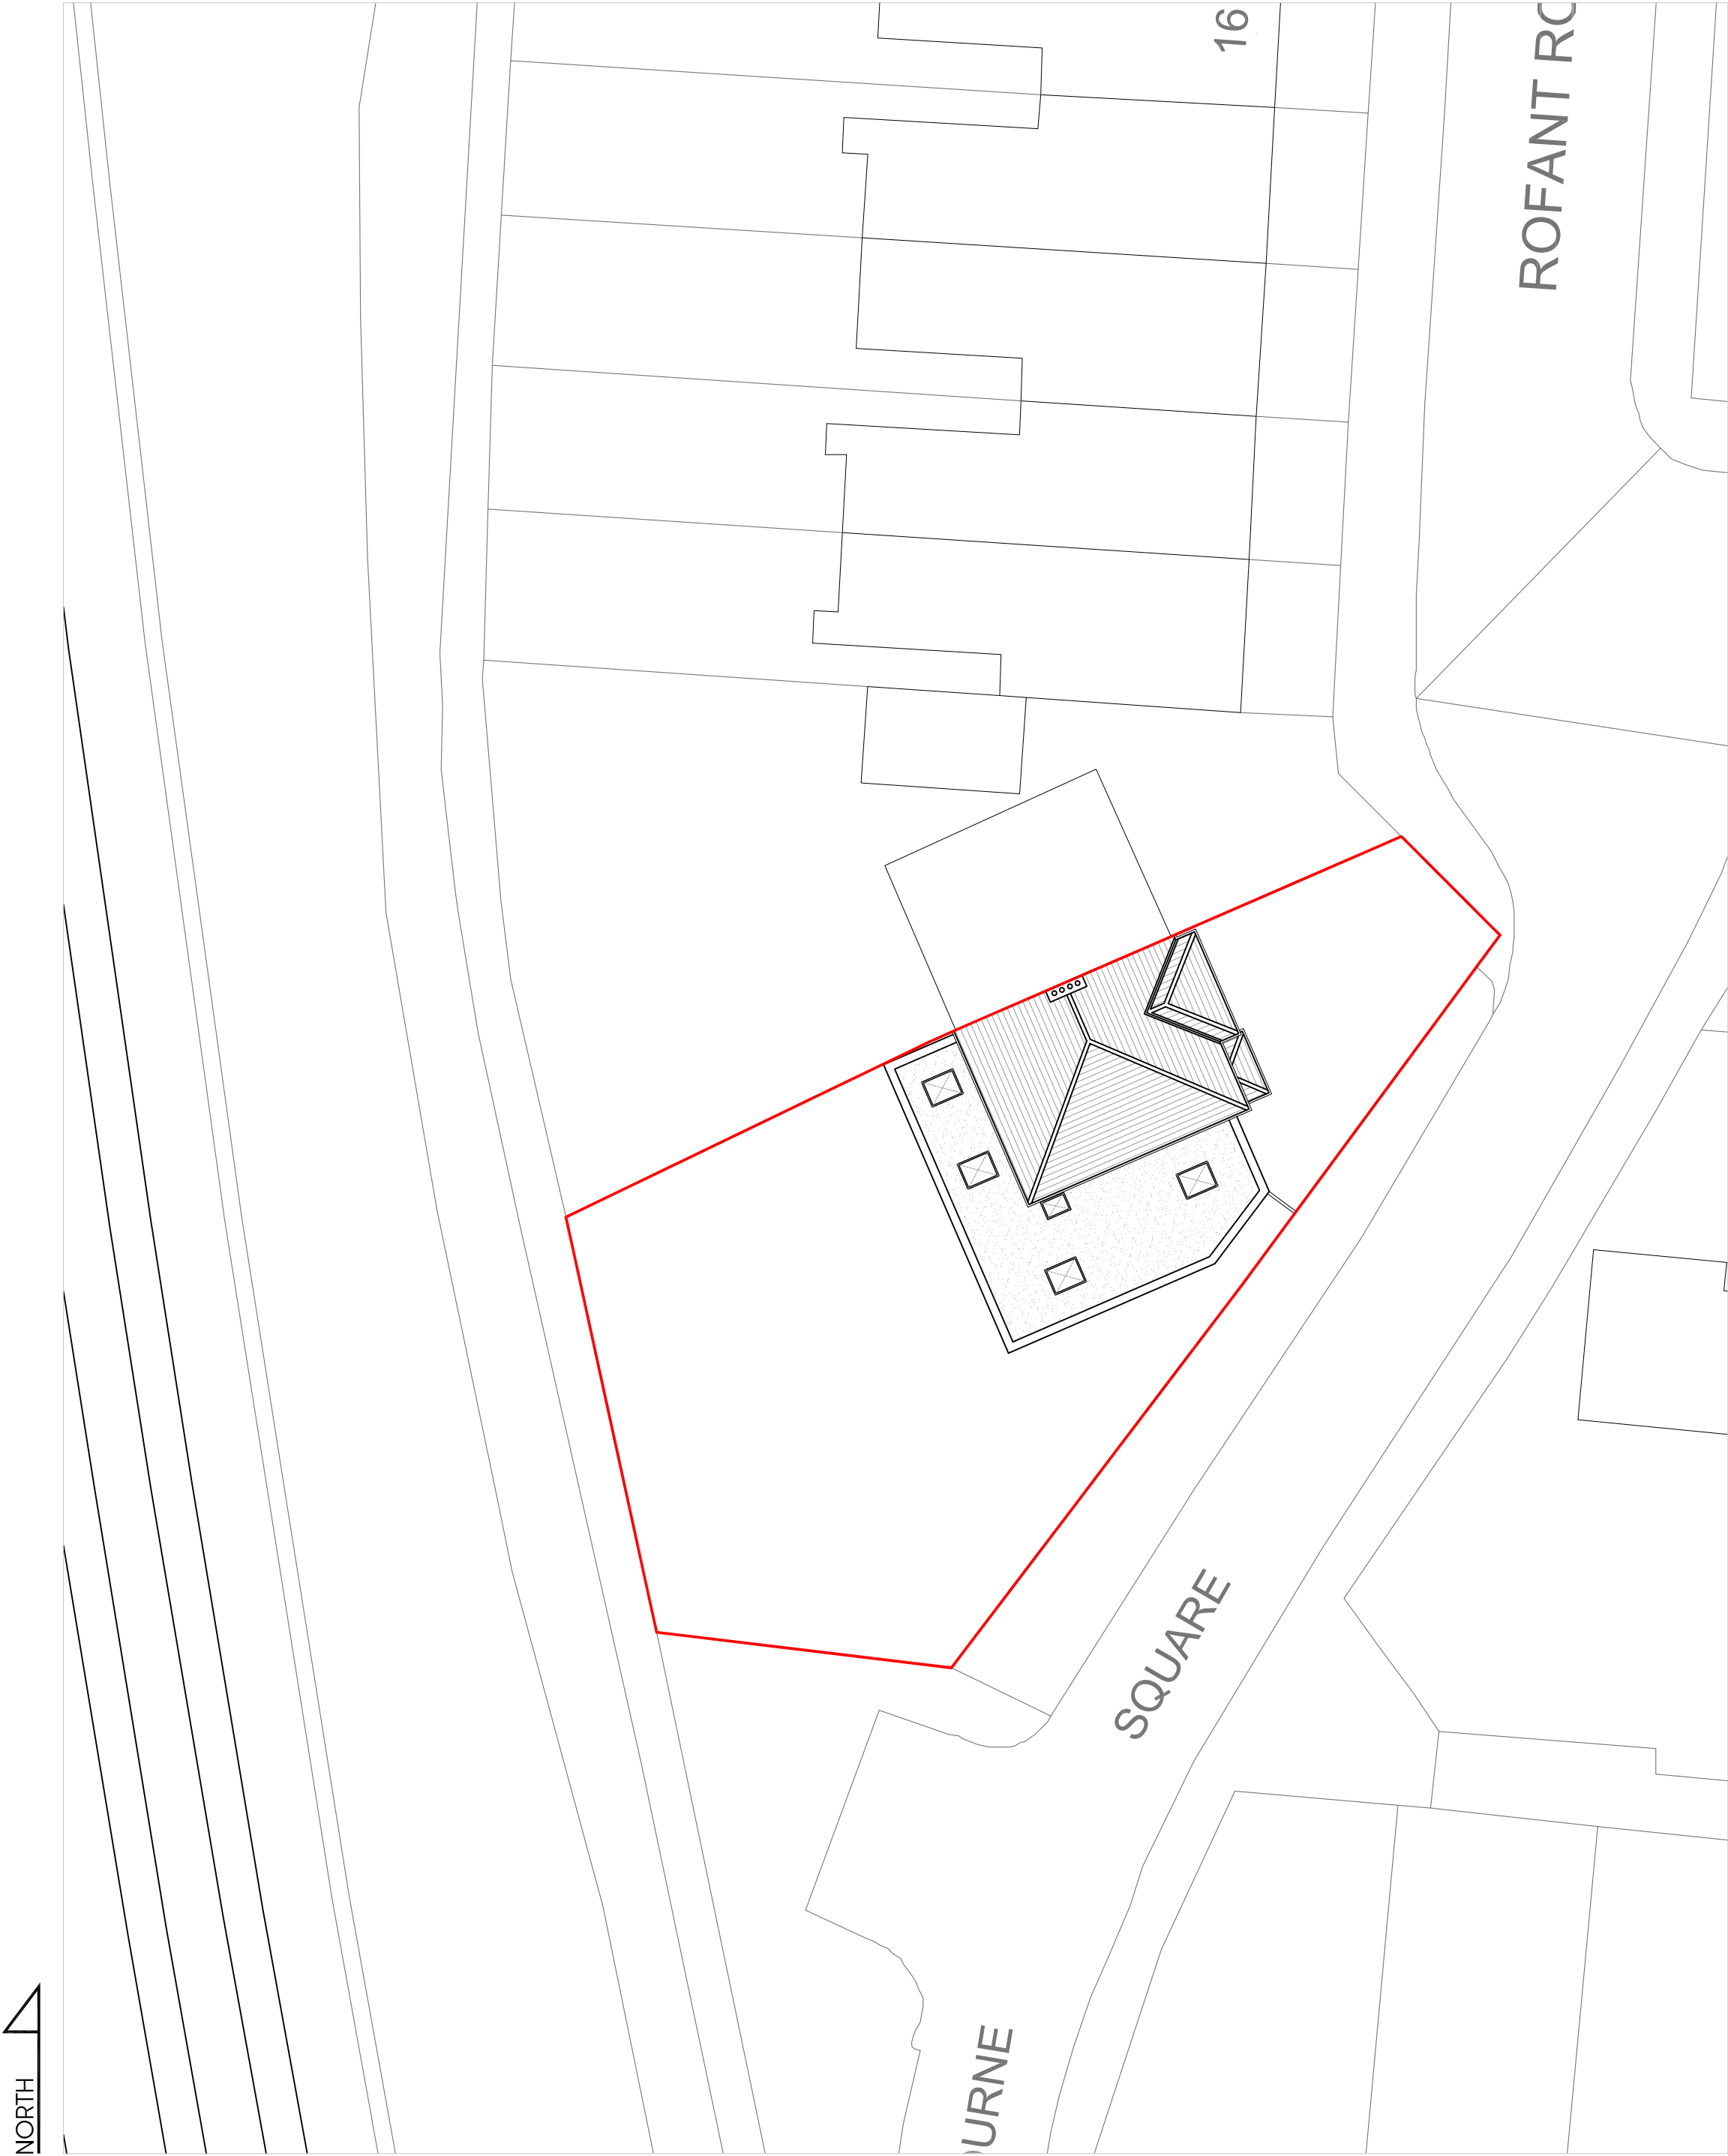

PROPOSED SITE PLAN  
Scale 1:200

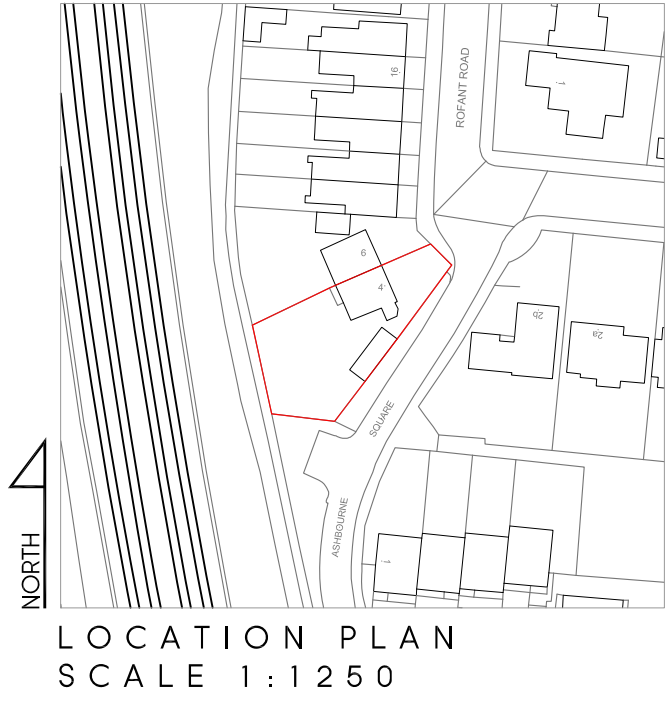

|     |            |                                    |       |
|-----|------------|------------------------------------|-------|
| Rev | Date       | Description                        | Init. |
| B   | 17.08.23   | AMENDED TO SUIT CLIENT'S COMMENTS  | KP    |
| A   | 28.05.2021 | Amended to Case Officer's comments | AG    |

Client

MR VHORA

Project Title  
PROPOSED EXTENSION

4 ROFANT ROAD, NORTHWOOD, HA6 4BE  
Drawing Title

EXISTING & PROPOSED SITE PLAN

|             |              |             |
|-------------|--------------|-------------|
| Cad File    | Sheet Size   | Scale       |
| P001        | A1           | 1:200       |
| Drawn by    | Drawing Date | Approved by |
| AG          | APR 2021     | NJ          |
| Project No. | Drawing No.  | Revision    |
| 1840        | P201         | B           |

2-4 High Street, Ruislip,  
Middlesex, HA4 7AR

t 01923 840077 f 01923 840078  
info@juttla-architects.com  
juttla-architects.com

Juttla  
Architects

This drawing is property of Juttla Architects Ltd © and must not be  
copied or otherwise reproduced. All dimensions must be checked on  
site before commencing work. No dimensions to be scaled from this  
drawing. This drawing was produced using AutoCad 2016.