
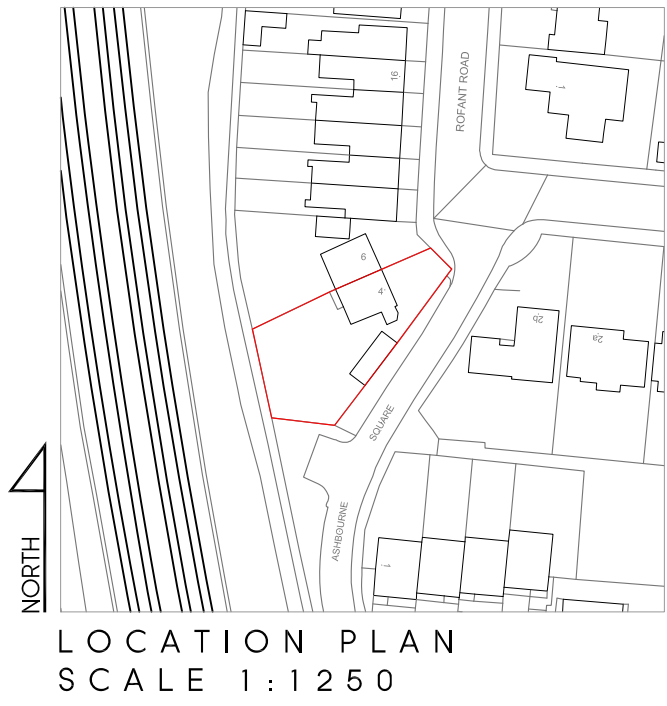
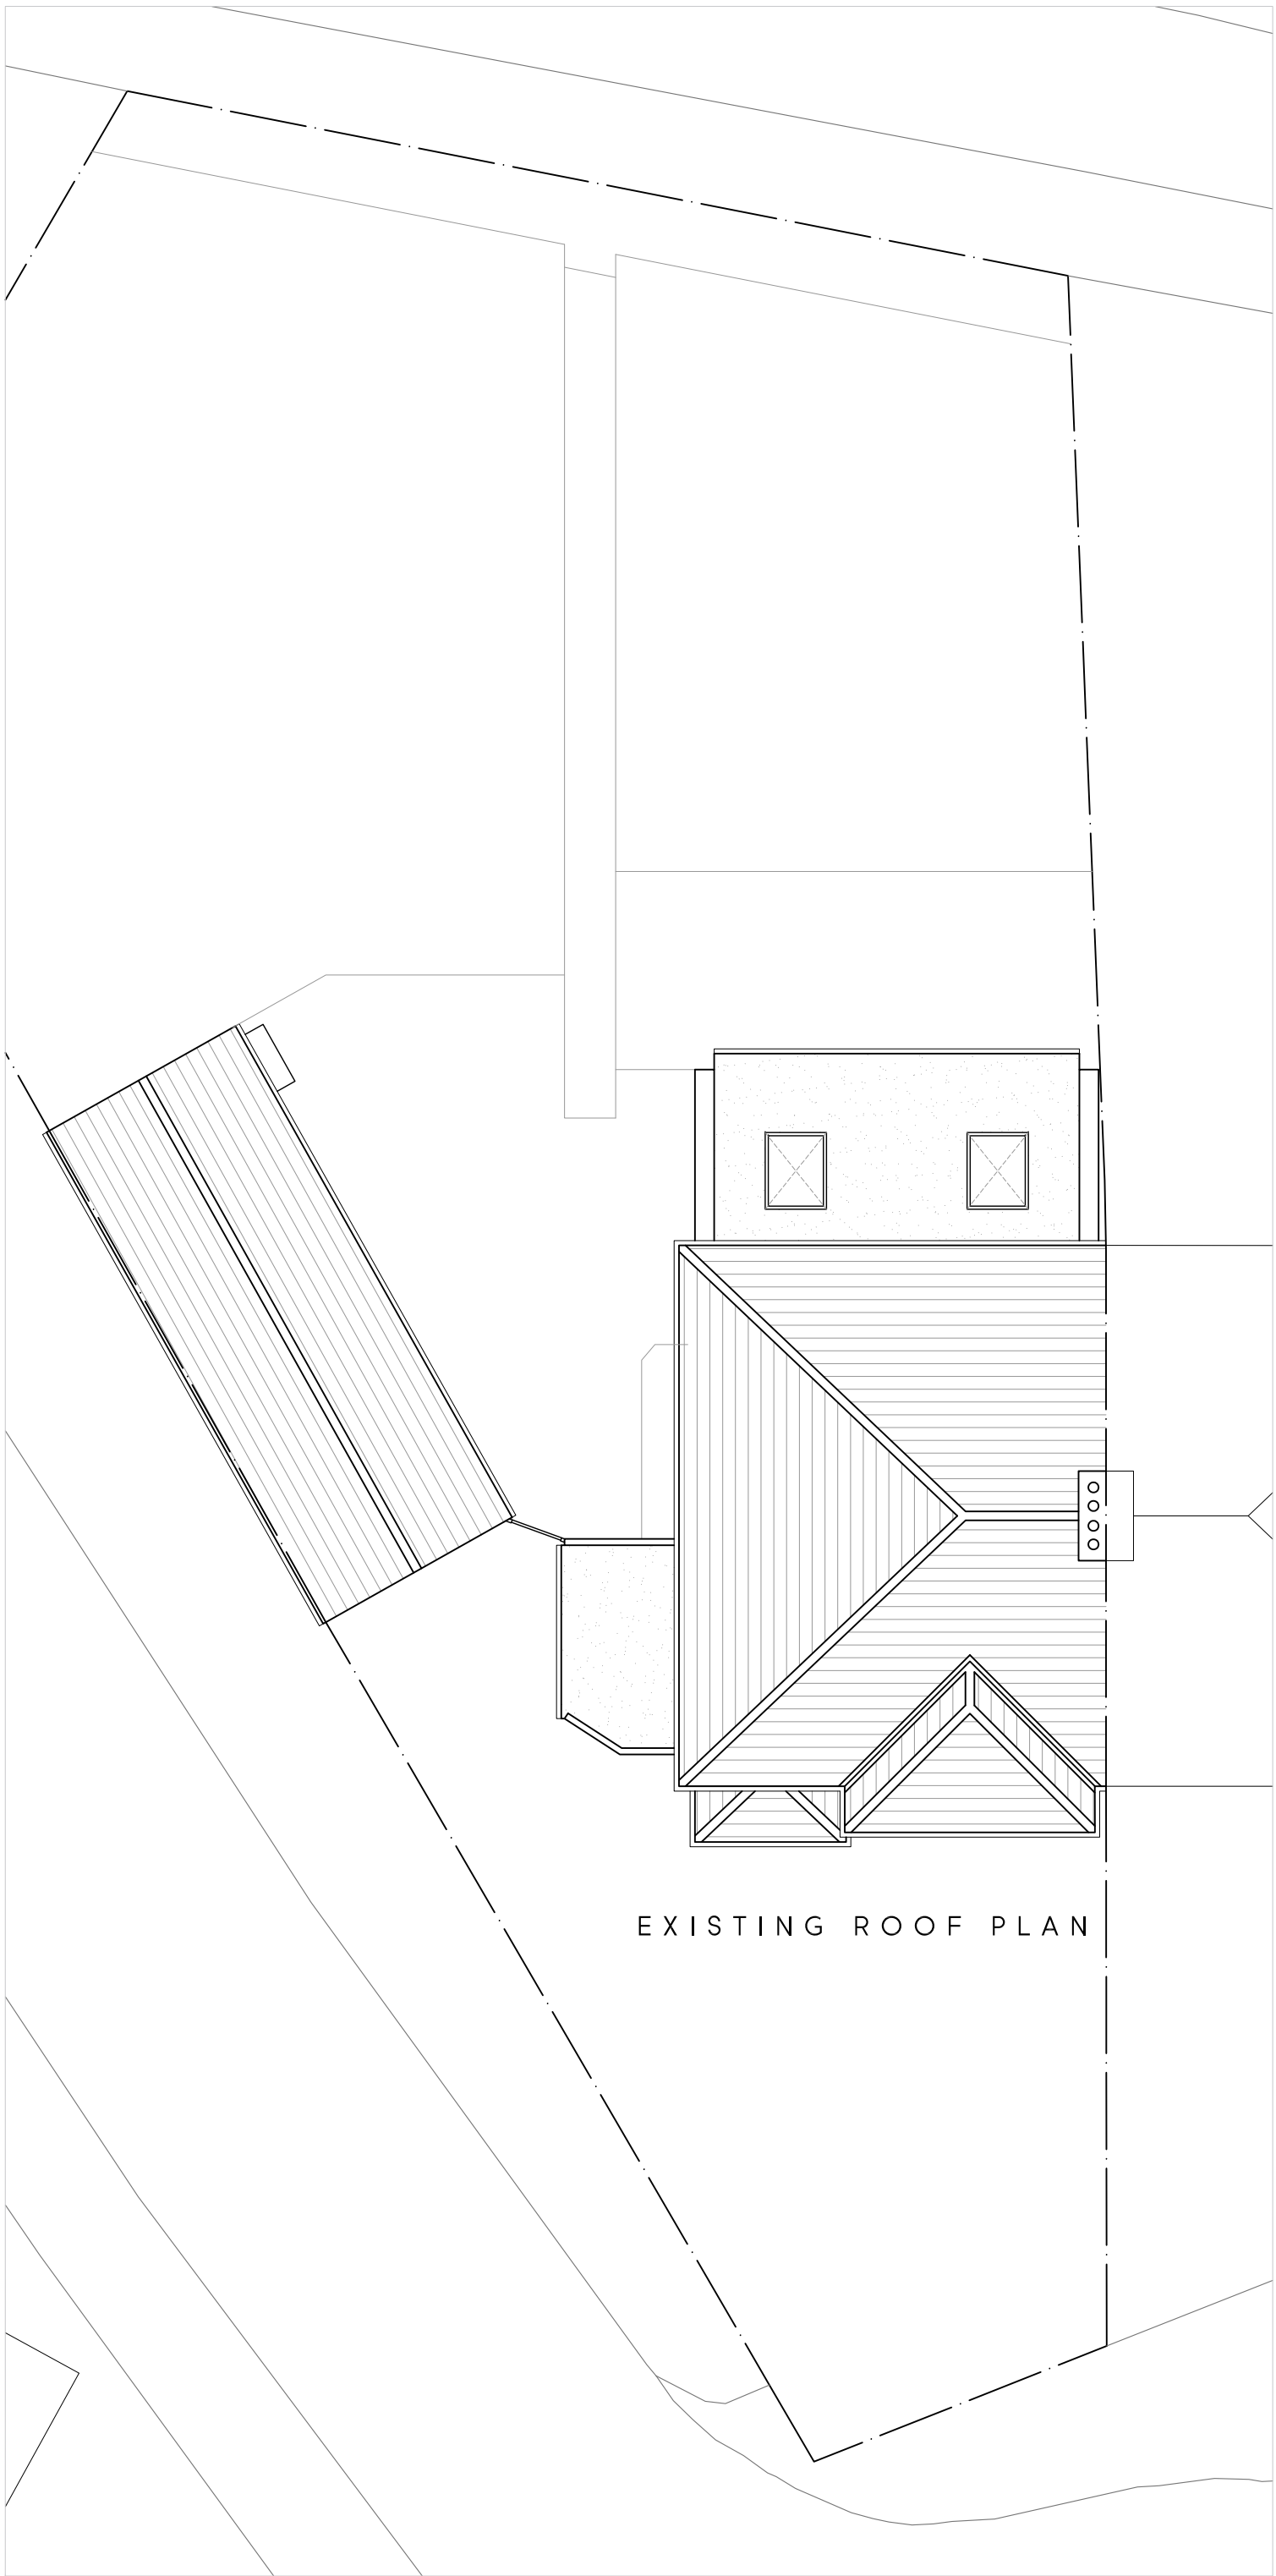
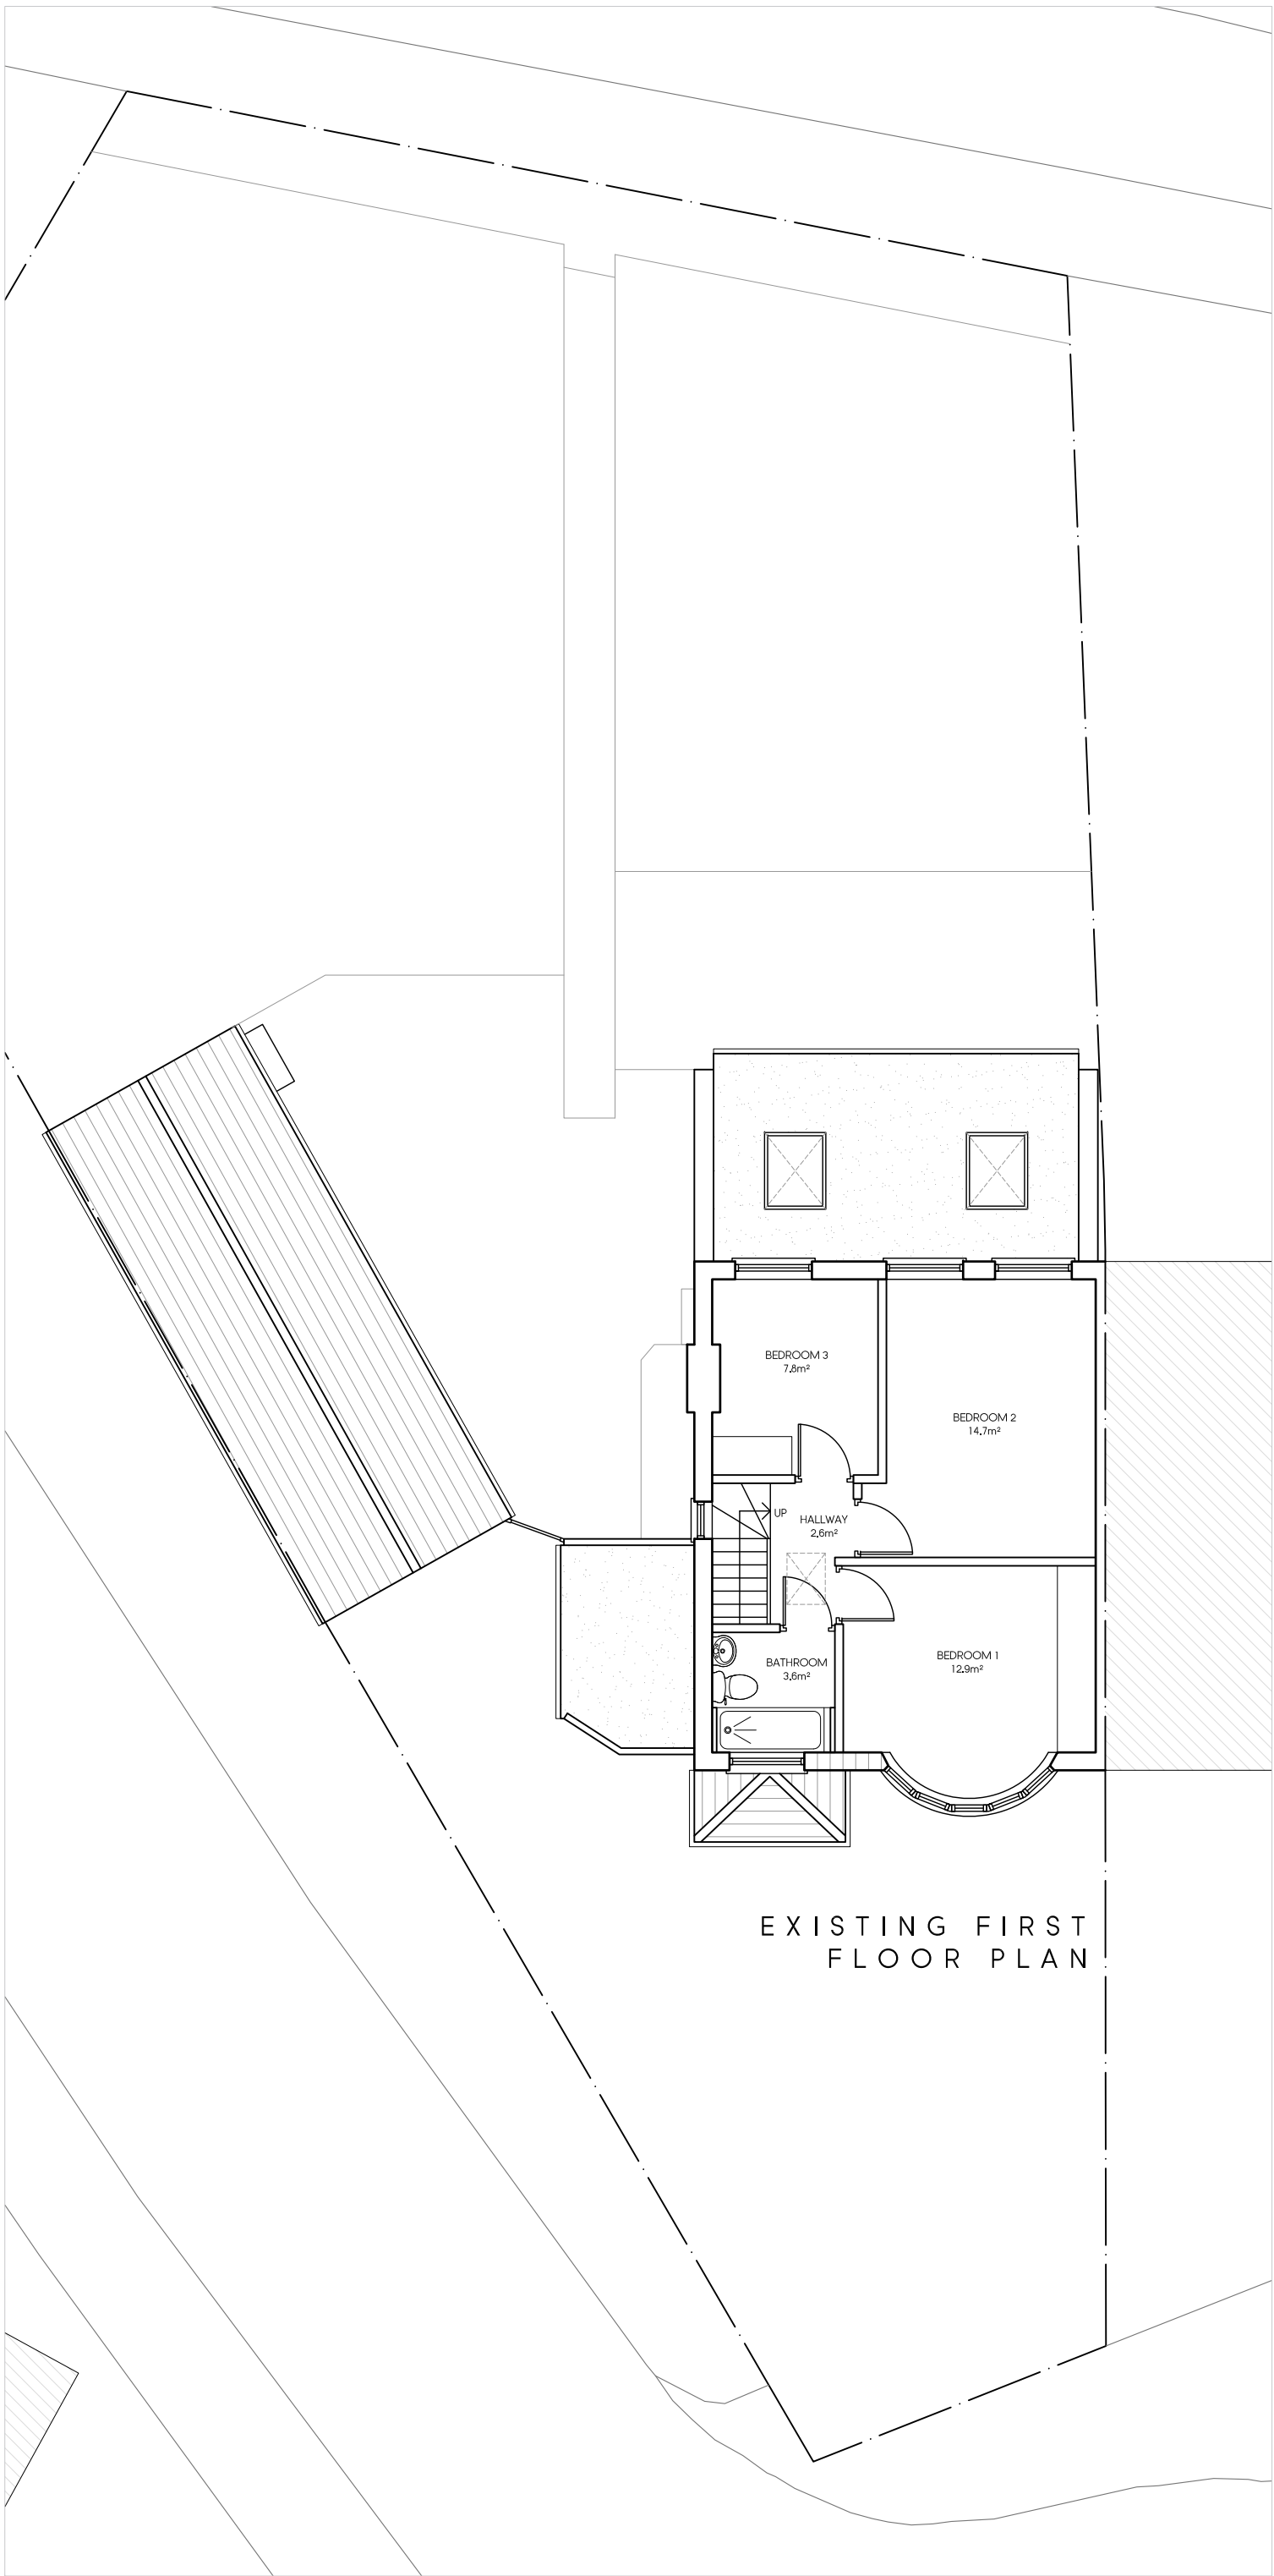


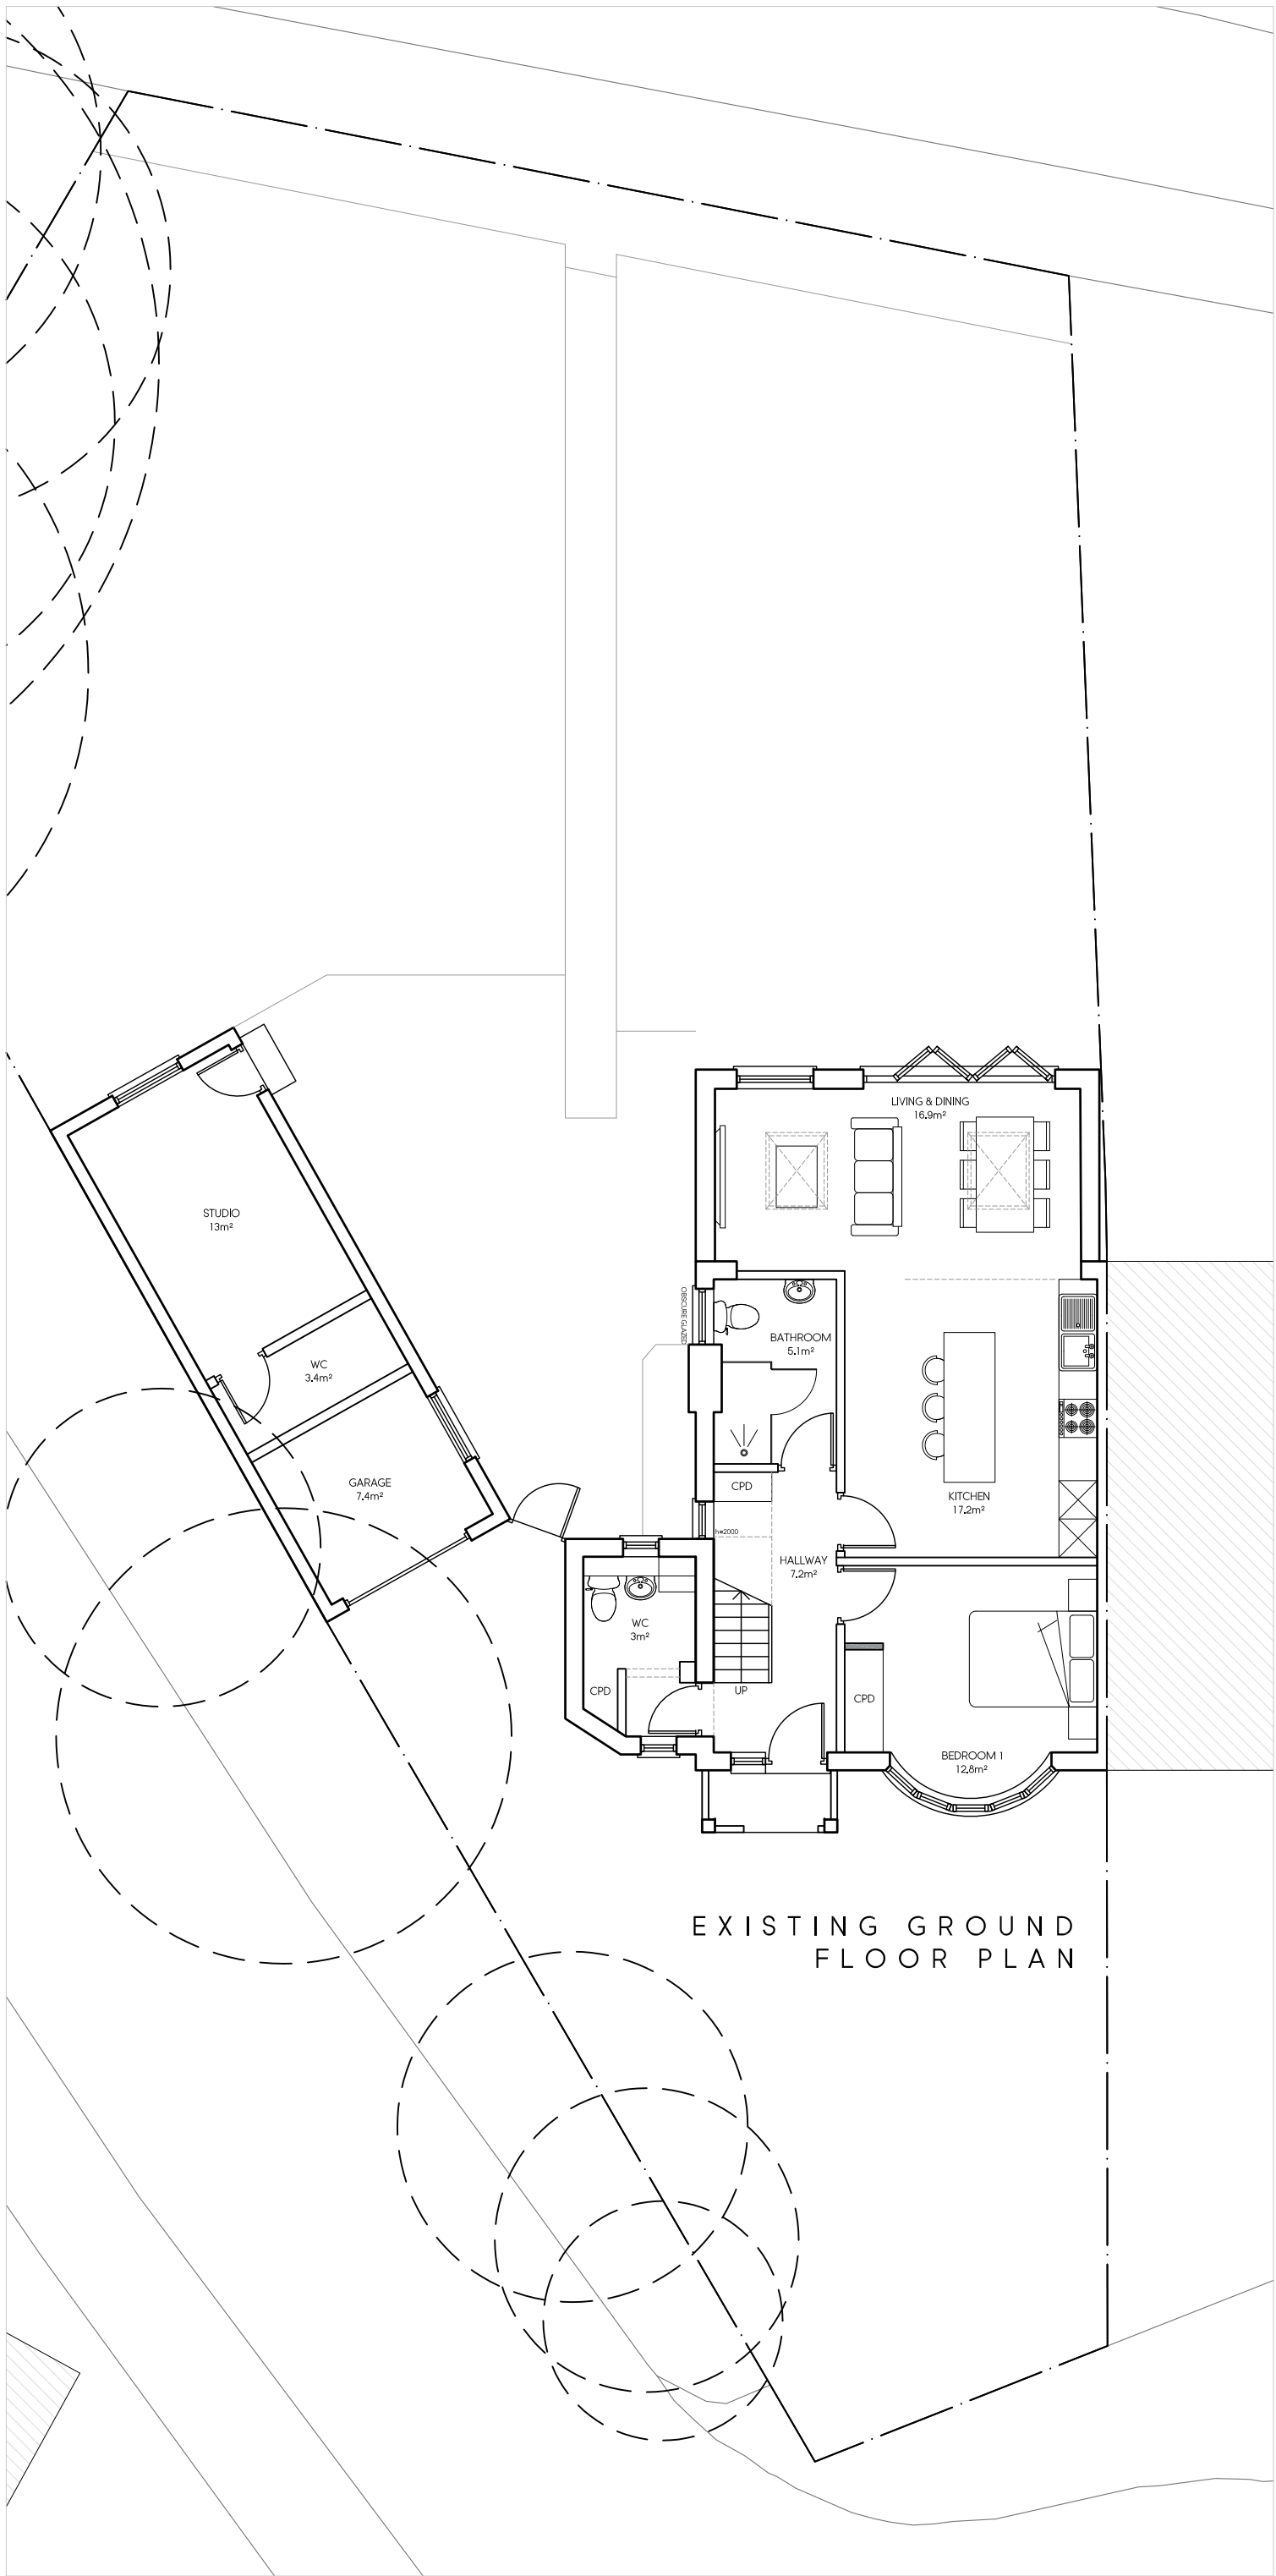

C	21.11.23	AMENDED TO SUIT CLIENTS COBMENTS	KP
B	17.08.23	AMENDED TO SUIT CLIENTS COMMENTS	KP
A	24.05.2021	Amended to Case Officer's comments	AG
Rev	Date	Description	Init.
Client			

MR VHORA

Project Title
PROPOSED CHANGE OF USE

4 ROFANT ROAD, NORTHWOOD, HA6 4BE
Drawing Title

EXISTING FLOOR PLANS, ROOF PLAN & ELEVATIONS

Cad File	Sheet Size	Scale
P001	A1	1:100
Drawn by	Drawing Date	Approved by
AG	APR 2021	NJ
Project No.	Drawing No.	Revision
1840	P202	C

Jutla Architects
2-4 High Street, Ruislip,
Middlesex, HA4 7AR
t 01923 840077 f 01923 840078
info@jutla-architects.com
jutla-architects.com

This drawing is property of Jutla Architects Ltd © and must not be copied or otherwise reproduced. All dimensions must be checked on site before commencing work. No dimensions to be scaled from this drawing. This drawing was produced using AutoCad 2016.

PLANNING ISSUE

