



PROPOSED GROUND FLOOR PLAN

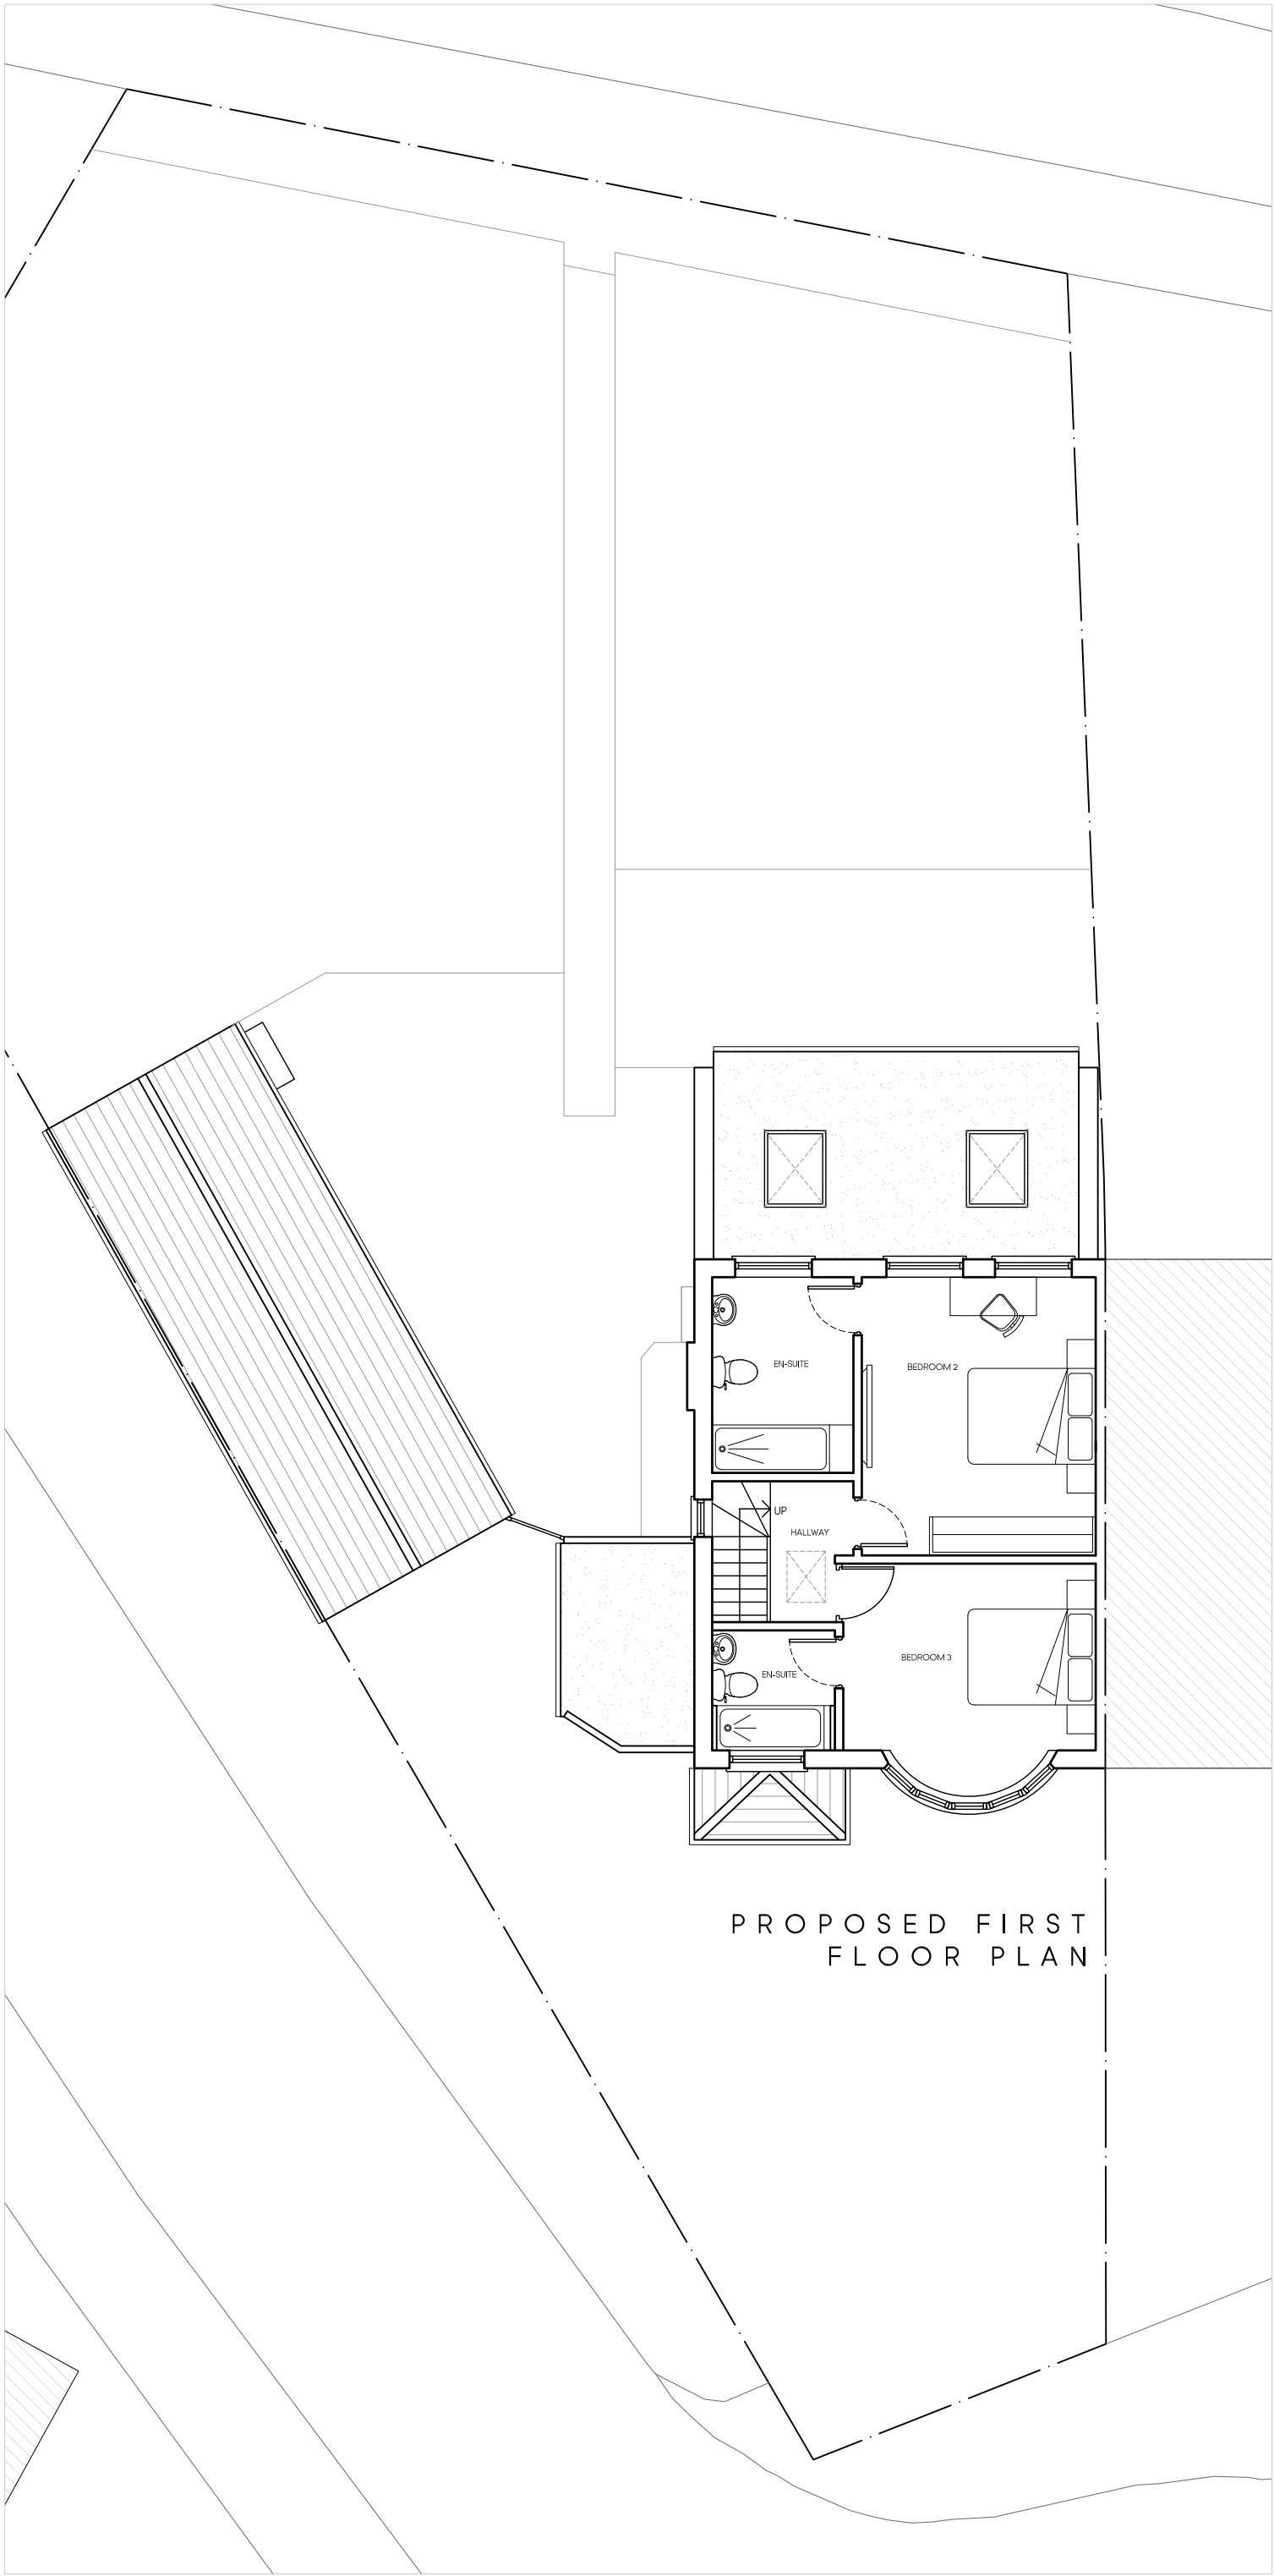

PROPOSED FIRST FLOOR PLAN

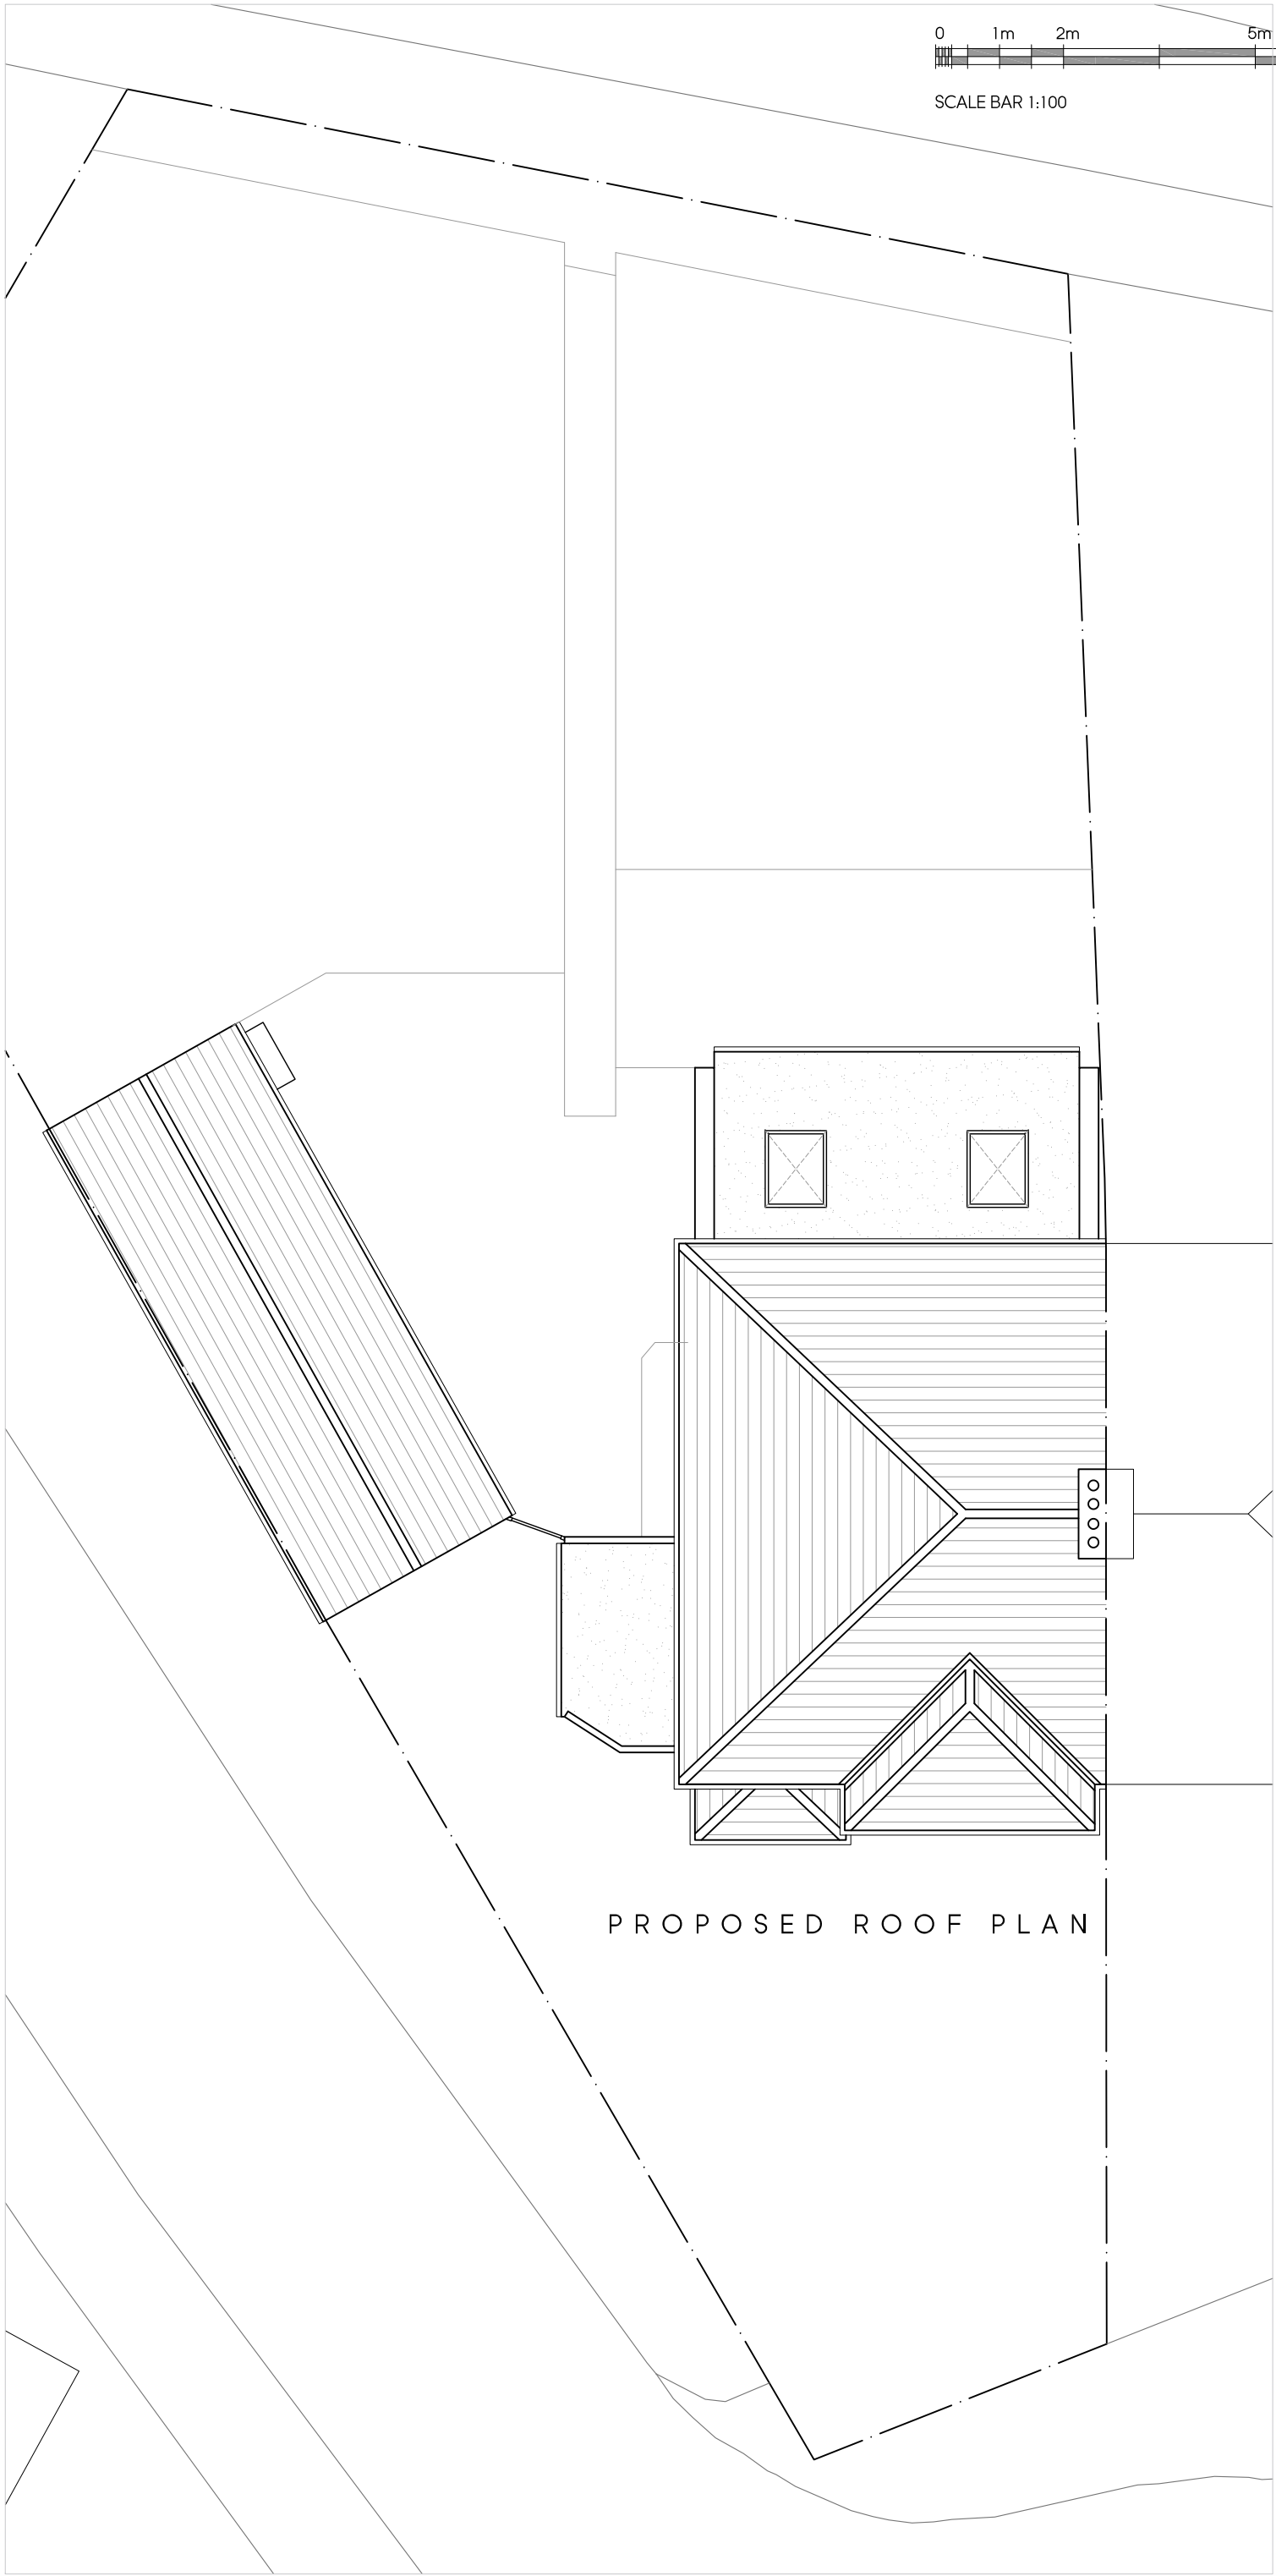

PROPOSED ROOF PLAN



LOCATION PLAN
SCALE 1:1250

Rev	Date	Description	Init.
F	15.01.24	AMENDED TO SUIT PLANNING COMMENTS	KP
E	15.01.24	AMENDED TO SUIT PLANNING COMMENTS	KP
D	21.11.23	AMENDED TO SUIT CLIENTS COMMENTS	KP
C	20.10.23	AMENDED TO SUIT PLANNING COMMENTS	KP
B	17.08.23	AMENDED TO SUIT CLIENTS COMMENTS	KP
A	14.08.23	AMENDED TO SUIT CLIENTS COMMENTS	KP

Client

Project Title
PROPOSED CHANGE OF USE

4 ROFANT ROAD, NORTHWOOD, HA6 4BE
Drawing Title

PROPOSED PLANS AND ELEVATIONS

Cad File	Sheet Size	Scale
P001	A1	1:100
Drawn by	Drawing Date	Approved by
KP	APR 2021	NJ
Project No.	Drawing No.	Revision
1840	P301	F

Jutla Architects

2-4 High Street, Ruislip,
Middlesex, HA4 7AR

t 01923 840077 f 01923 840078
info@jutla-architects.com
jutla-architects.com

This drawing is property of Jutla Architects Ltd © and must not be copied or otherwise reproduced. All dimensions must be checked on site before commencing work. No dimensions to be scaled from this drawing. This drawing was produced using AutoCad 2016.

PLANNING ISSUE



PROPOSED REAR ELEVATION



PROPOSED SIDE ELEVATION



PROPOSED FRONT ELEVATION