




1 ROOF
Scale: 1:100

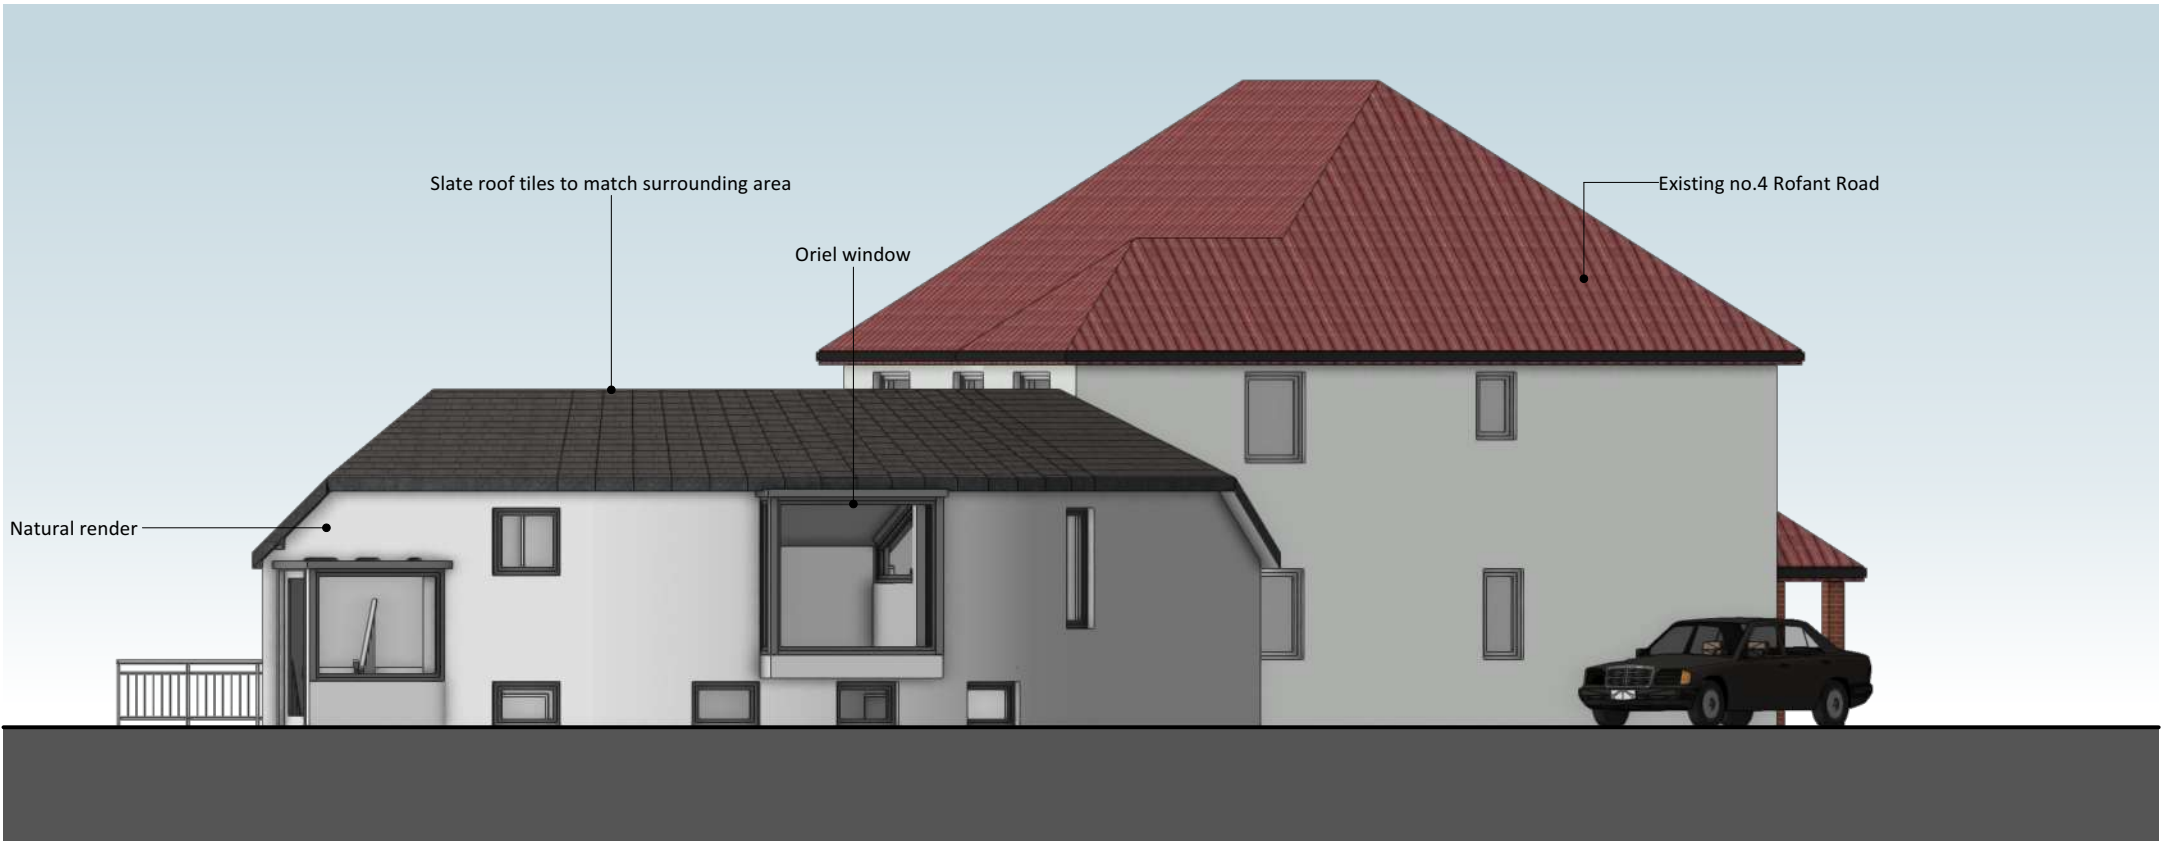

2 SOUTH
Scale: 1:100




3 EAST
Scale: 1:100



4 WEST
Scale: 1:100



5 NORTH
Scale: 1:100

 

PRELIMINARY

ISSUE	DATE	REVISION
A	14/02/2023	THIS ISSUE

NOTE: DO NOT SCALE FROM DRAWING. USE FIGURED DIMENSIONS ONLY. CHECK ALL DIMENSIONS ON SITE PRIOR TO ANY CONSTRUCTION AND REPORT ANY DISCREPANCIES TO ARCHITECT OR CA

PROJECT
4 ROFANT RD, NORTHWOOD, HA6 3BE

CLIENT
MR VHORA

DRAWING
PROPOSED ROOF PLAN + ELEVATIONS

PROJECT # **2022.025** DWG # **C02**

DATE **01/02/2023**

SCALE **1:100**

DRAWN **PB** CHRD **JC**

All rights described in chapter IV of the Copyright Designs & Patents Act 1988 have been generally asserted. This Drawing must not be scaled; only figured dimensions should be used. If there are any discrepancies, or contradictions between this and other information, it should be brought to the Architect's attention.

Akaal Associates Ltd trading as aa+ architects
Moor House Farm Lower Road Denham Uxbridge UB9 5EN
t 01695 634961 e info@aa-plus.uk w aa-plus.uk