
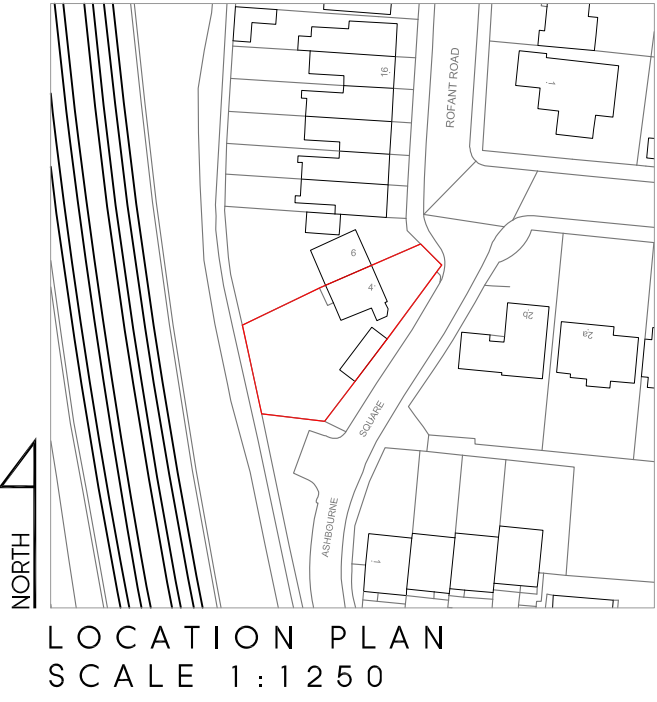
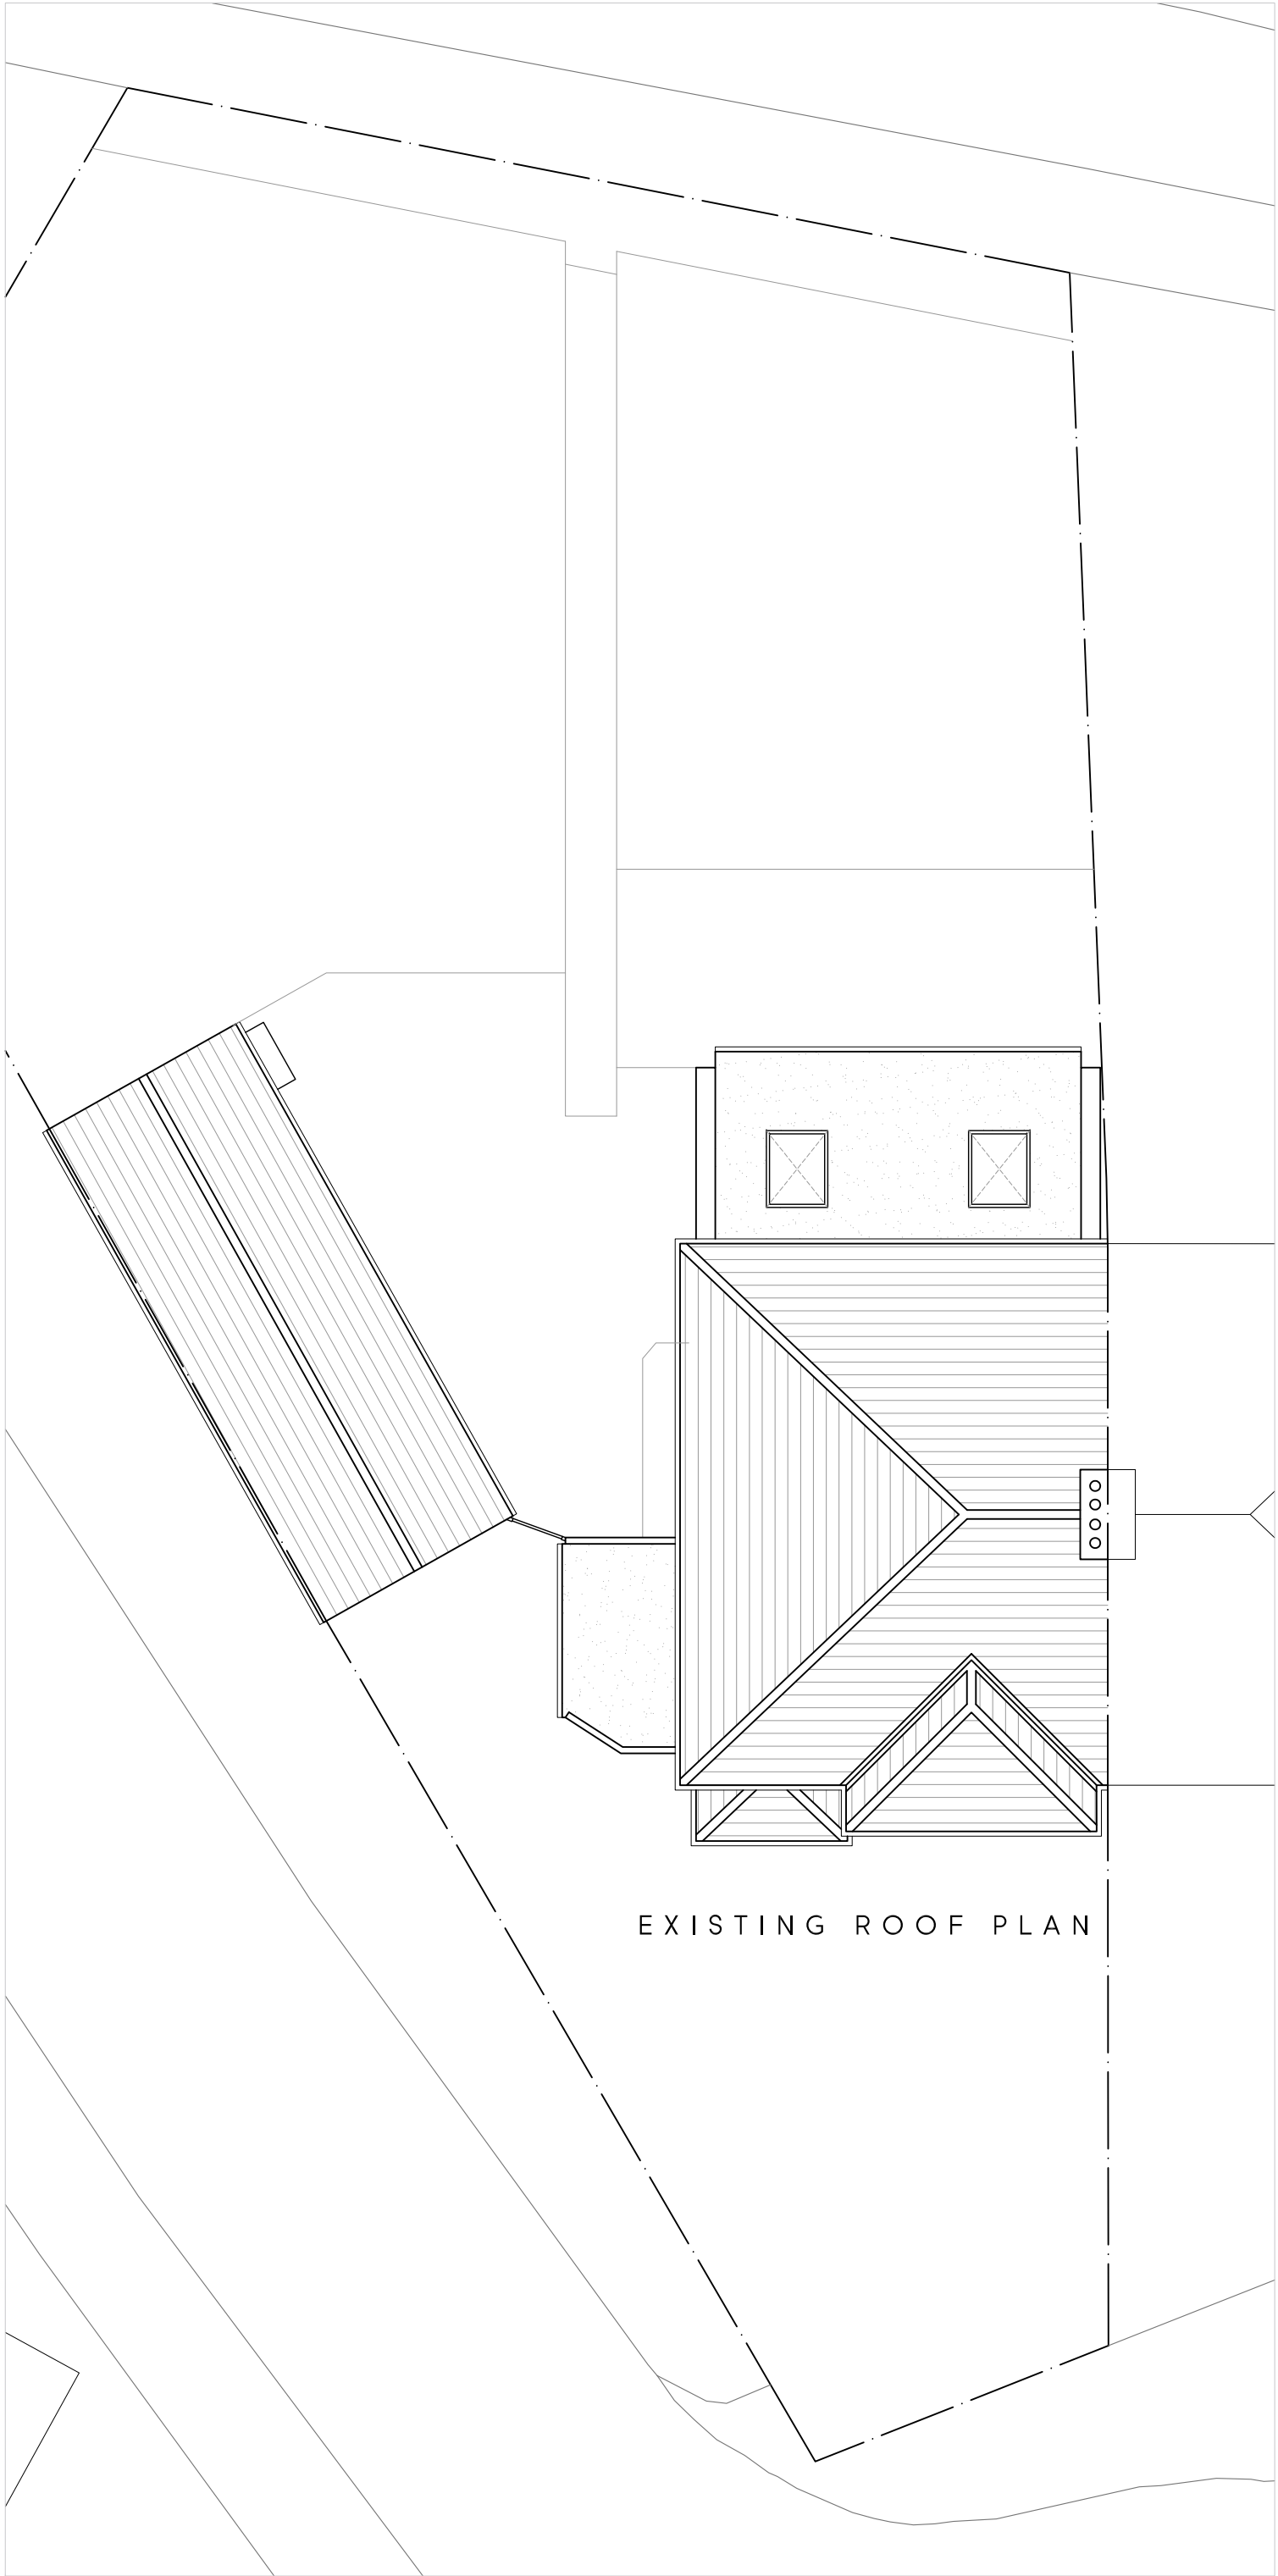
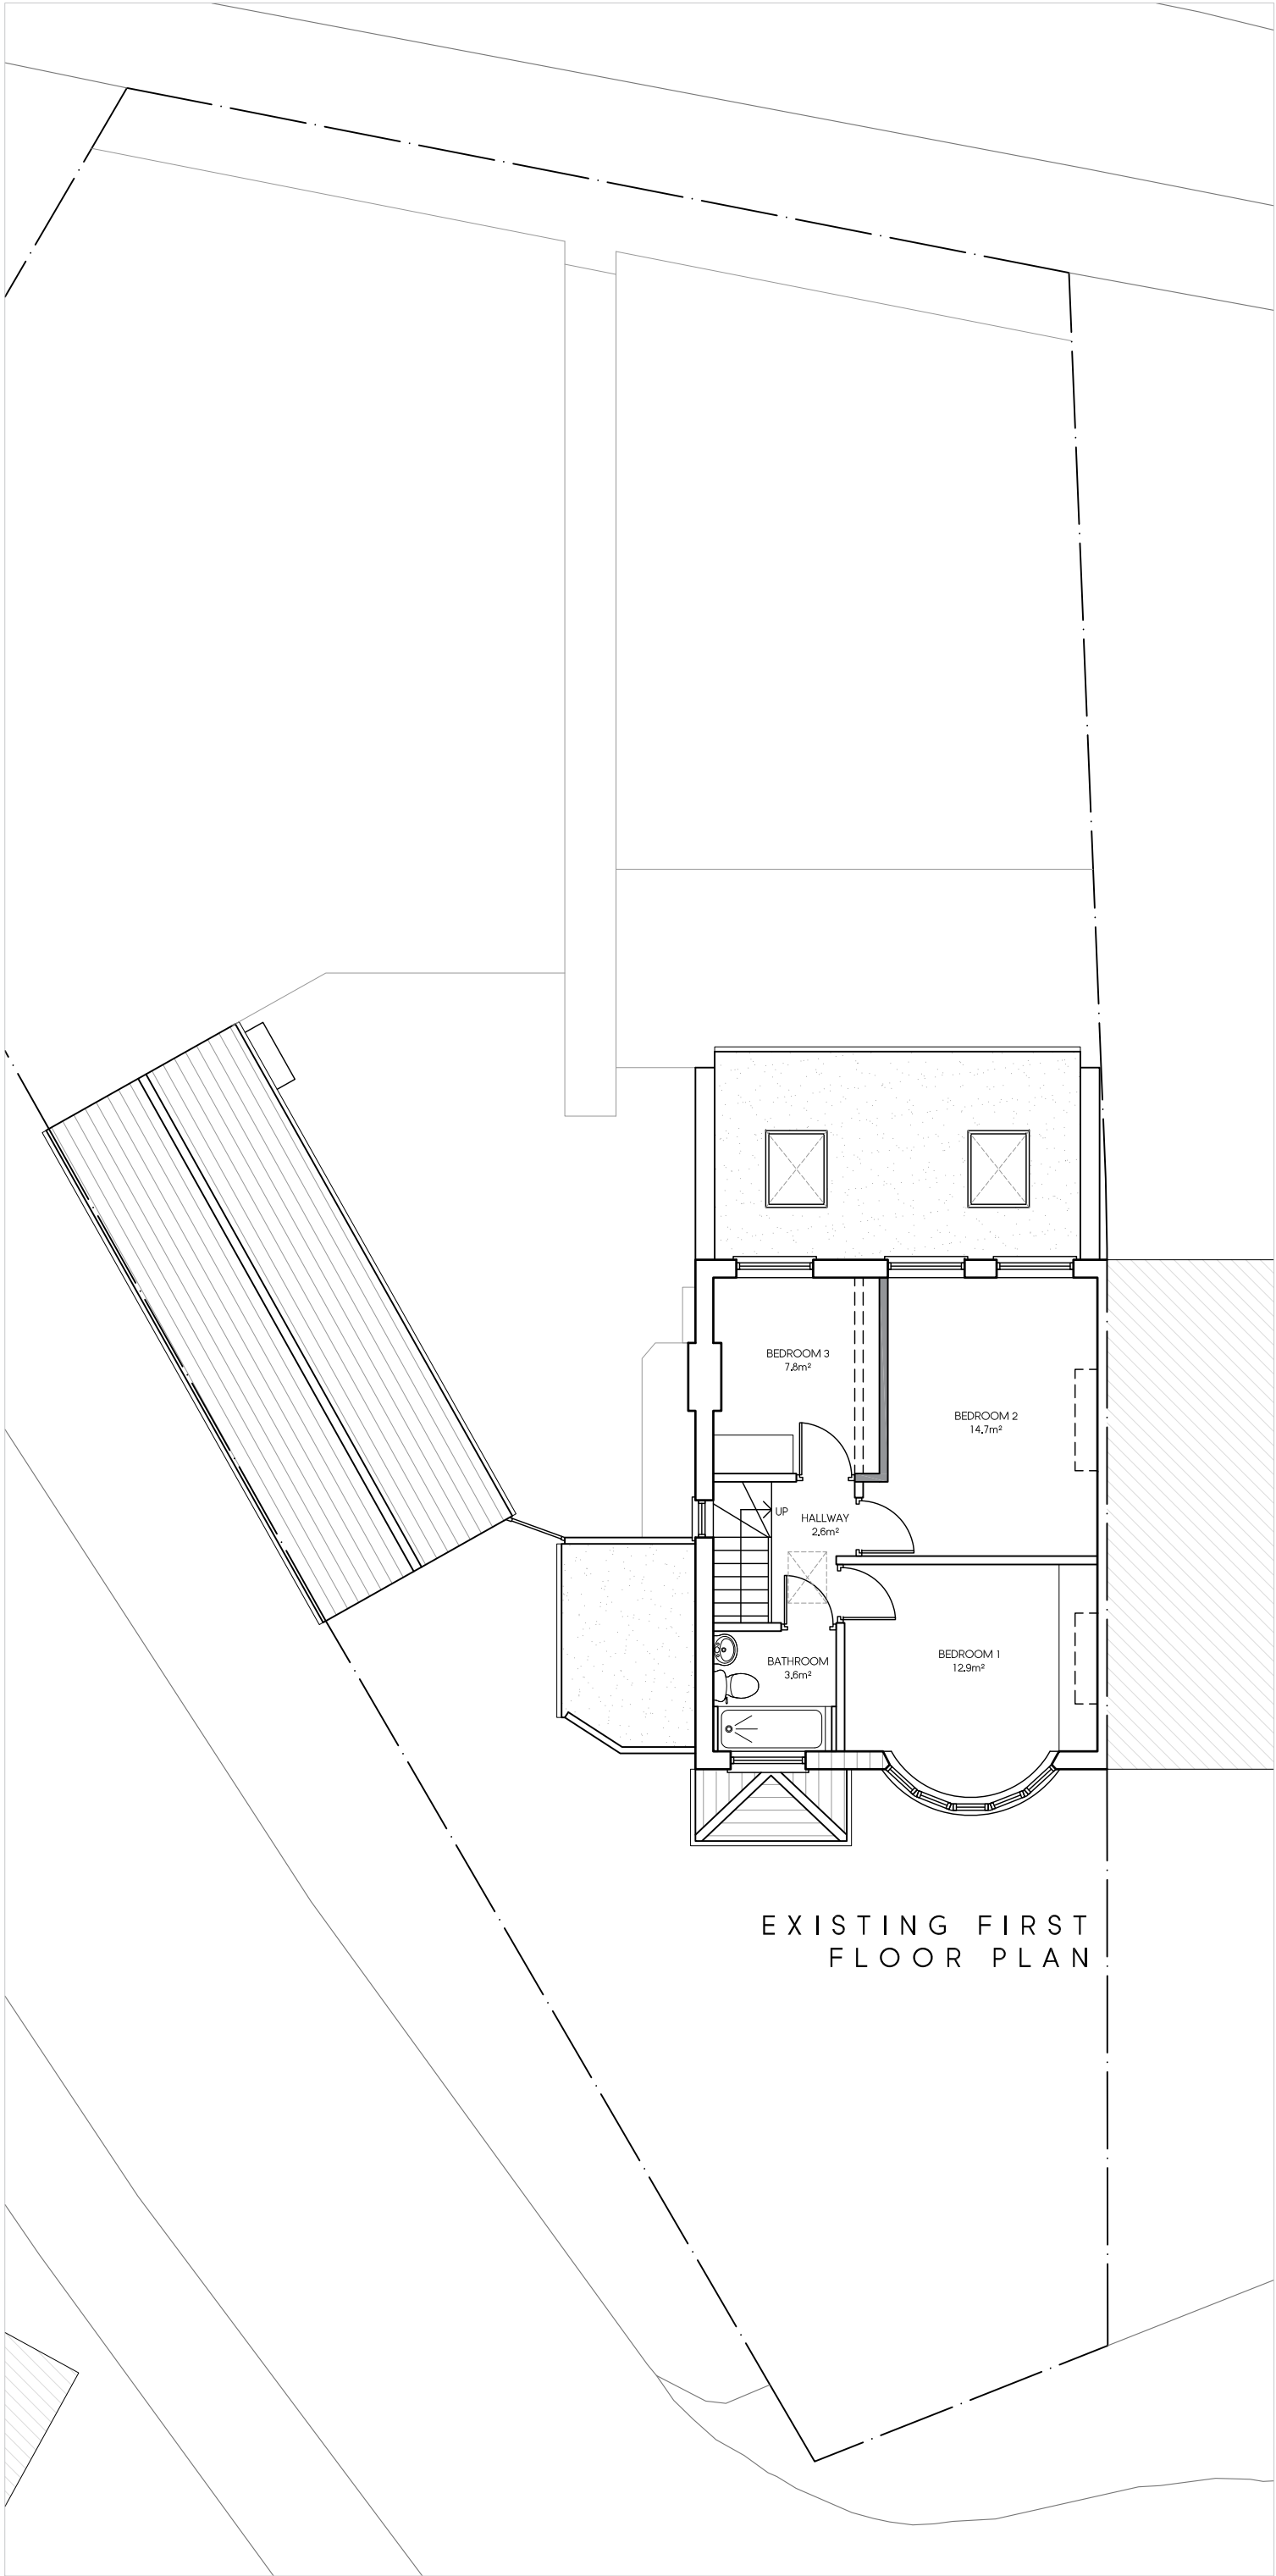


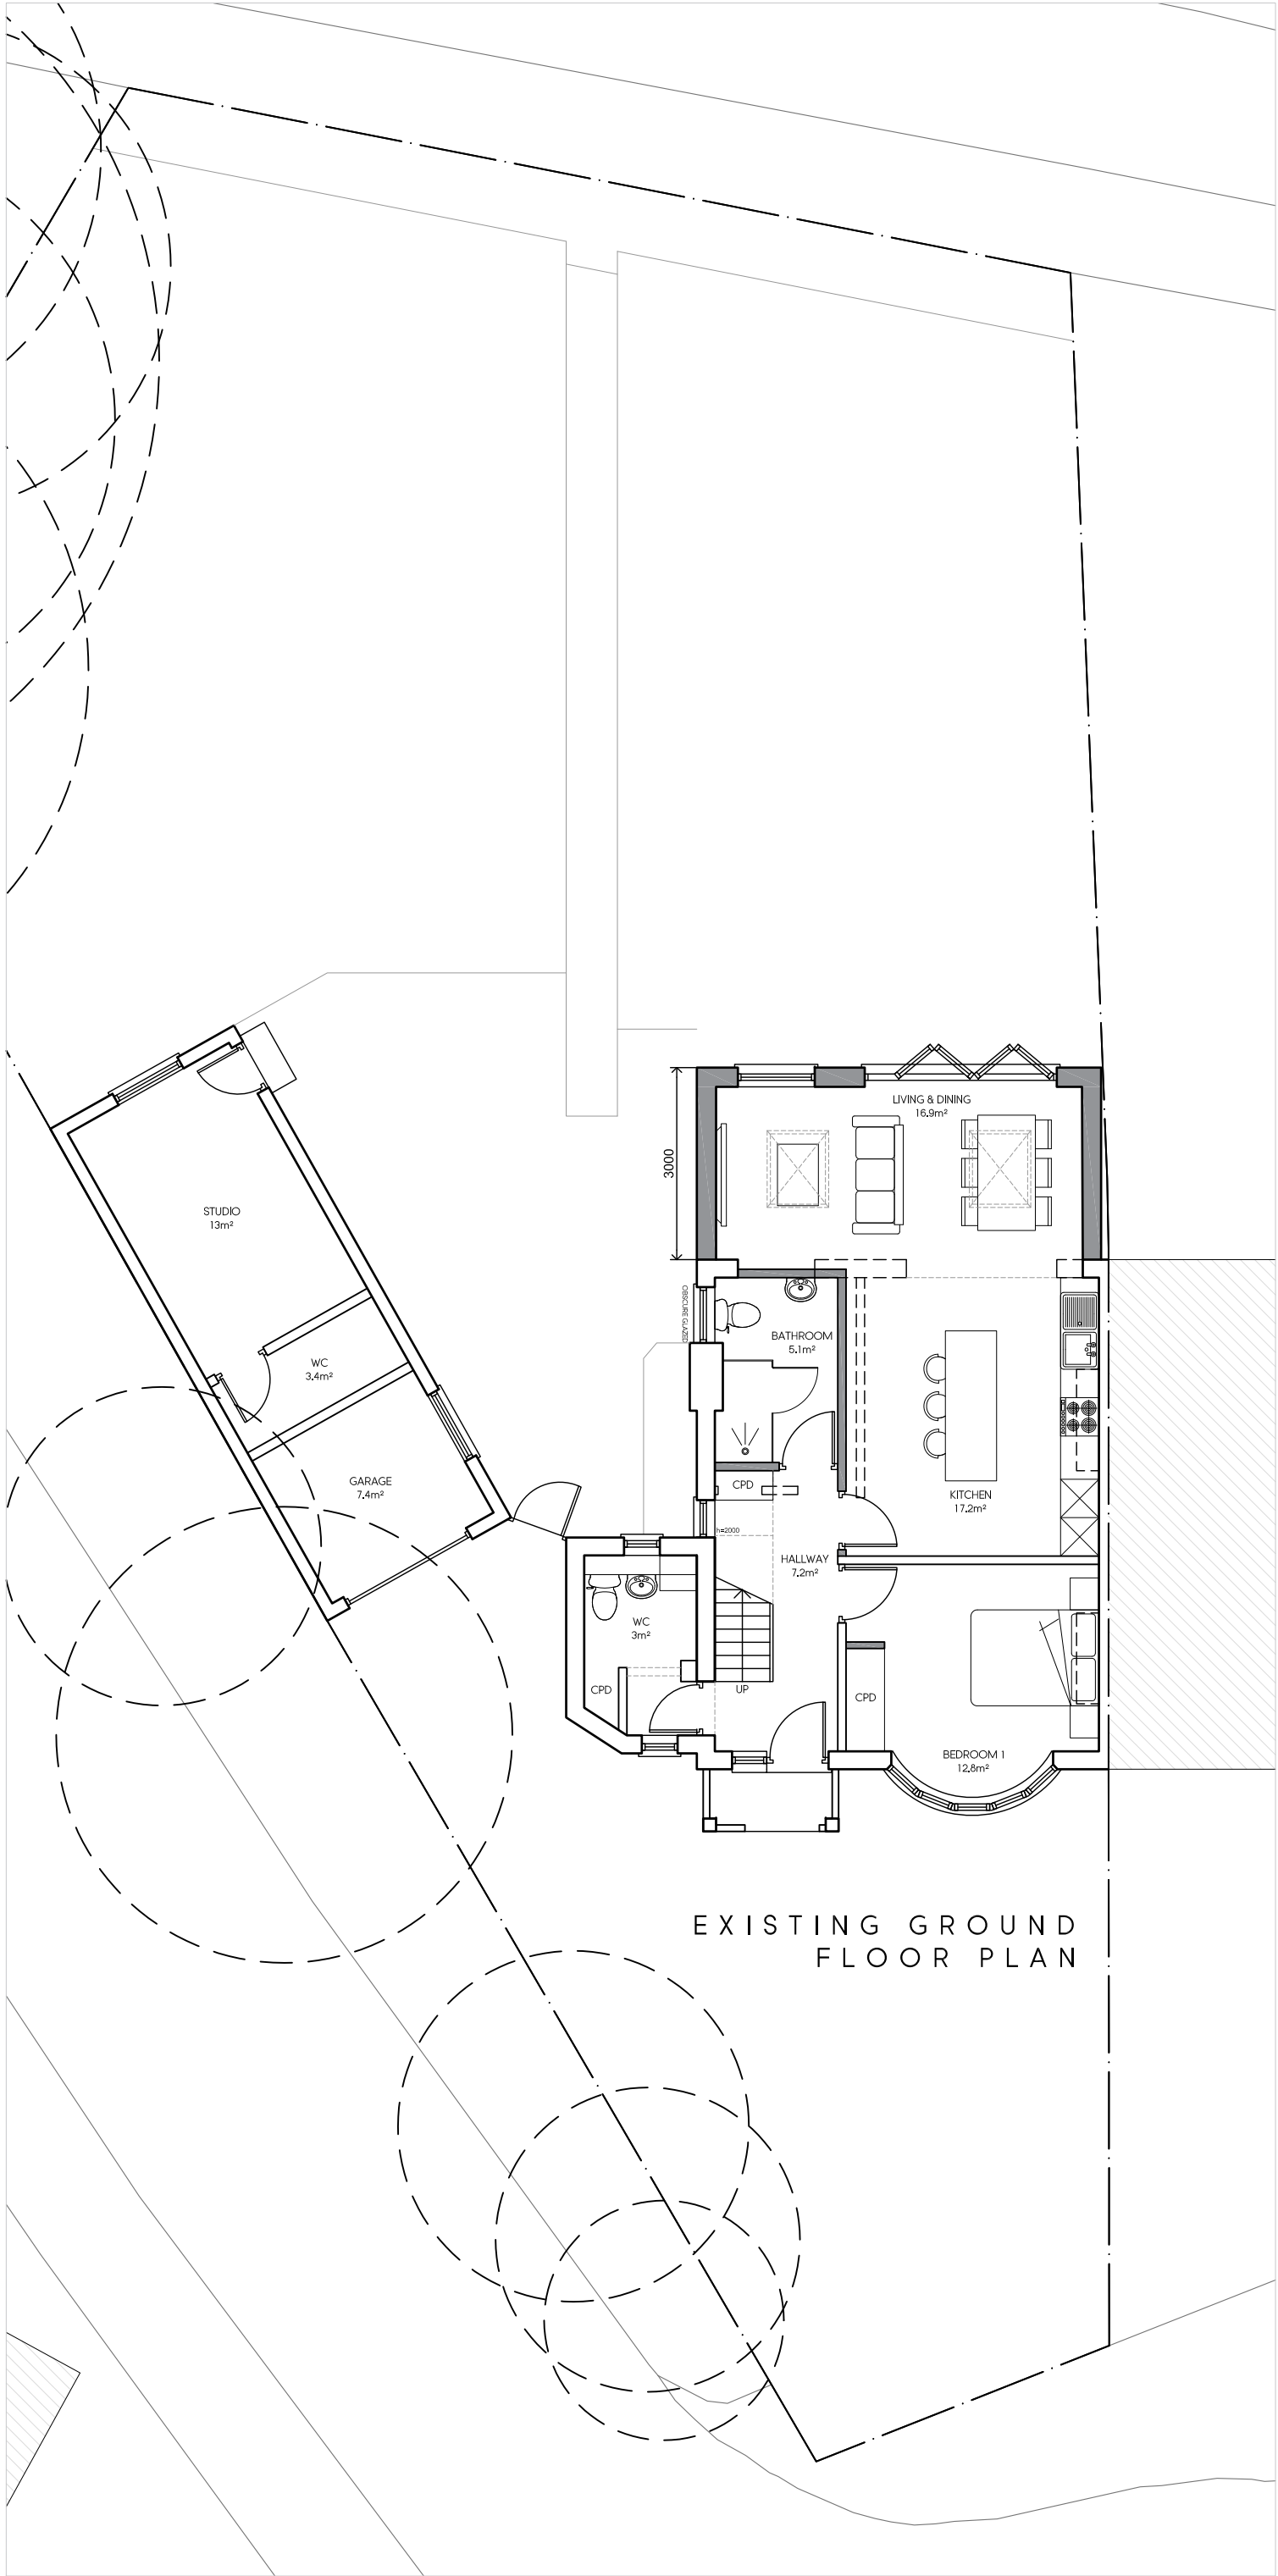

Rev	Date	Description	Init.
-	-	-	-

Client

MR VHORA
PROPOSED HMO

4 ROFANT ROAD, NORTHWOOD, HA6 4BE
Drawing Title

EXISTING FLOOR PLANS, ROOF PLAN & ELEVATIONS

Cad File	Sheet Size	Scale
P002	A1	1:100
Drawn by	Drawing Date	Approved by
KP	JAN 2023	NJ
Project No.	Drawing No.	Revision
1840	P202	-

Jutla Architects
2-4 High Street, Ruislip,
Middlesex, HA4 7AR
t 01923 840077 f 01923 840078
info@jutla-architects.com
jutla-architects.com

This drawing is property of Jutla Architects Ltd © and must not be copied or otherwise reproduced. All dimensions must be checked on site before commencing work. No dimensions to be scaled from this drawing. This drawing was produced using AutoCad 2016.

