





FRONT ELEVATION EXISTING



SIDE ELEVATION EXISTING
(AS VIEWED FROM NO:34)

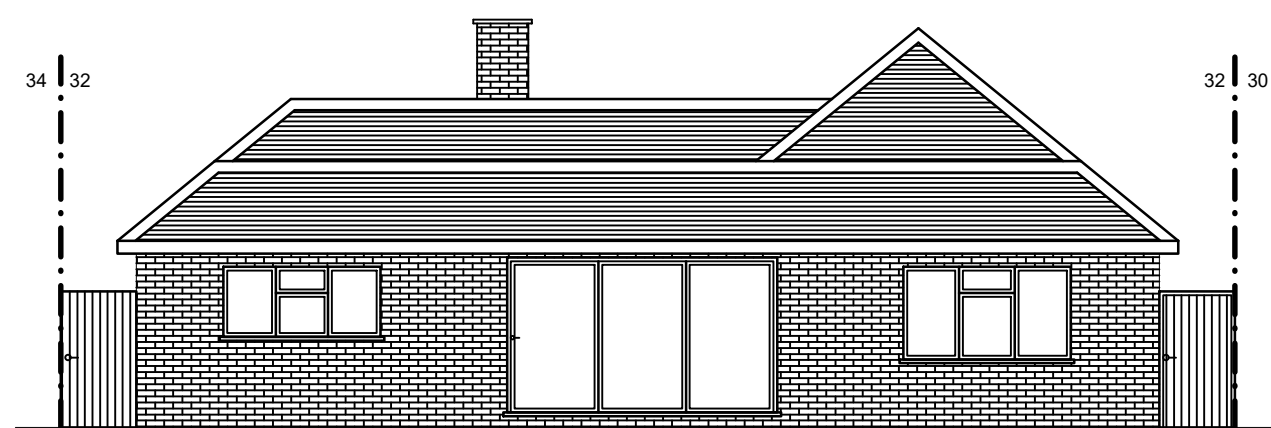

REAR ELEVATION EXISTING

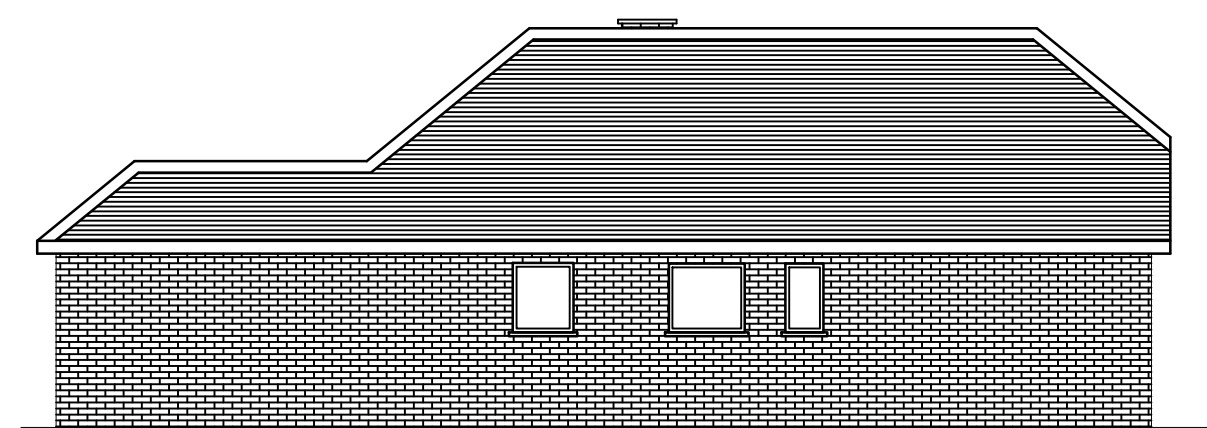

SIDE ELEVATION EXISTING
(AS VIEWED FROM NO:30)

PROJECT/TITLE		CLIENT :	
FRONT EXTENSION WITH INTEGRATED PORCH, CONVERSION OF GARAGE INTO HABITABLE SPACE, MODIFICATIONS AND RAISING OF ROOF HEIGHT TO CREATE ADDITIONAL LIVING SPACE IN LOFT WITH NEW REAR DORMER.		MS. VANDANA RAO 32 HOWLETT'S LANE, RUISLIP, HA4 7RS	
NEW PLANNING APPLICATION (LARGER PORCH)		© ICREATE DESIGN LIMITED Planning & Designing of All Types of Building Works 1 CRABTREE CLOSE, BUSHEY, WD23 3BJ Tel: 07886759400 ; EM: ikreated@gmail.com	
REV	DATES	DRG NO : 32HOWLETTSRD - 002	
20.05.2025			
SCALE: 1:100@A3			