

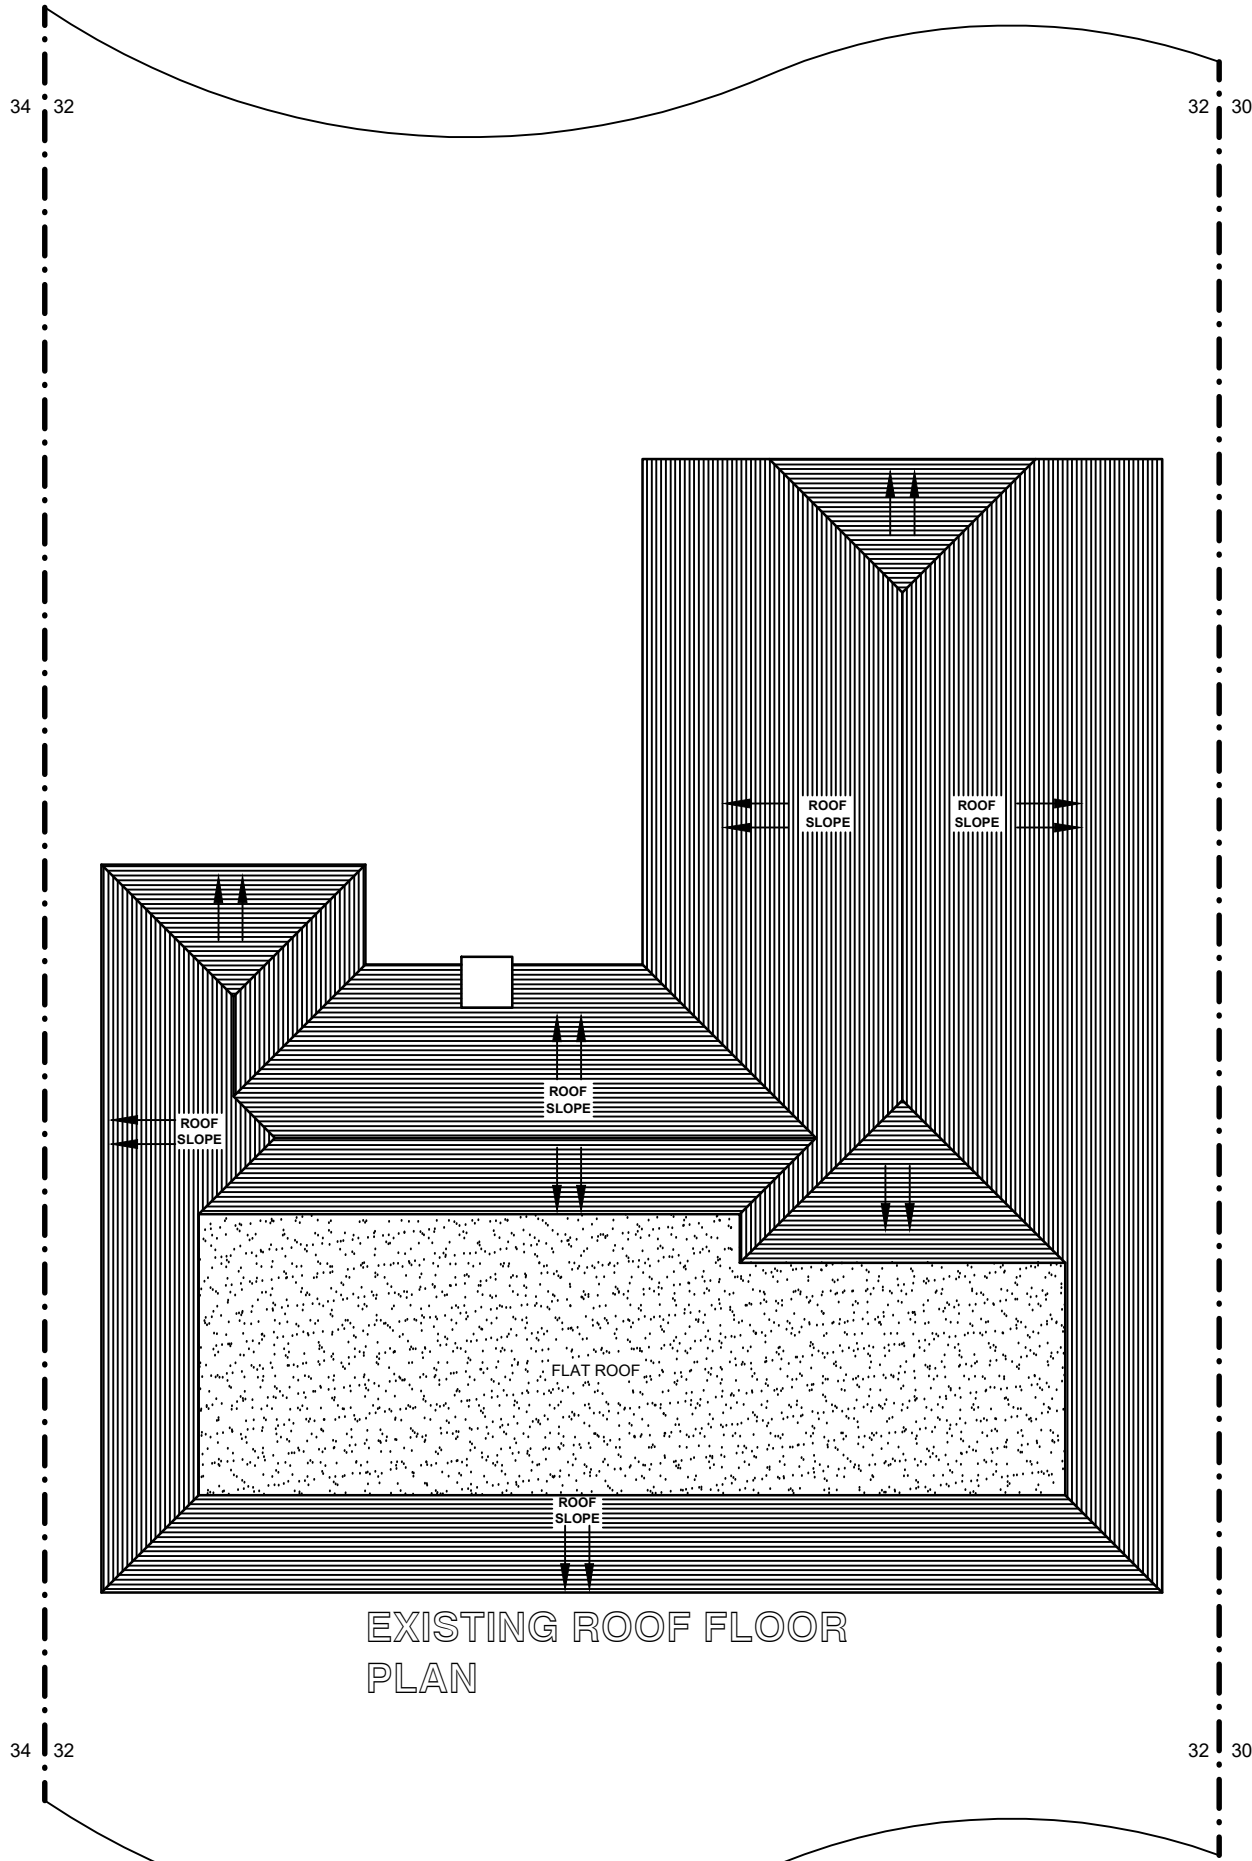


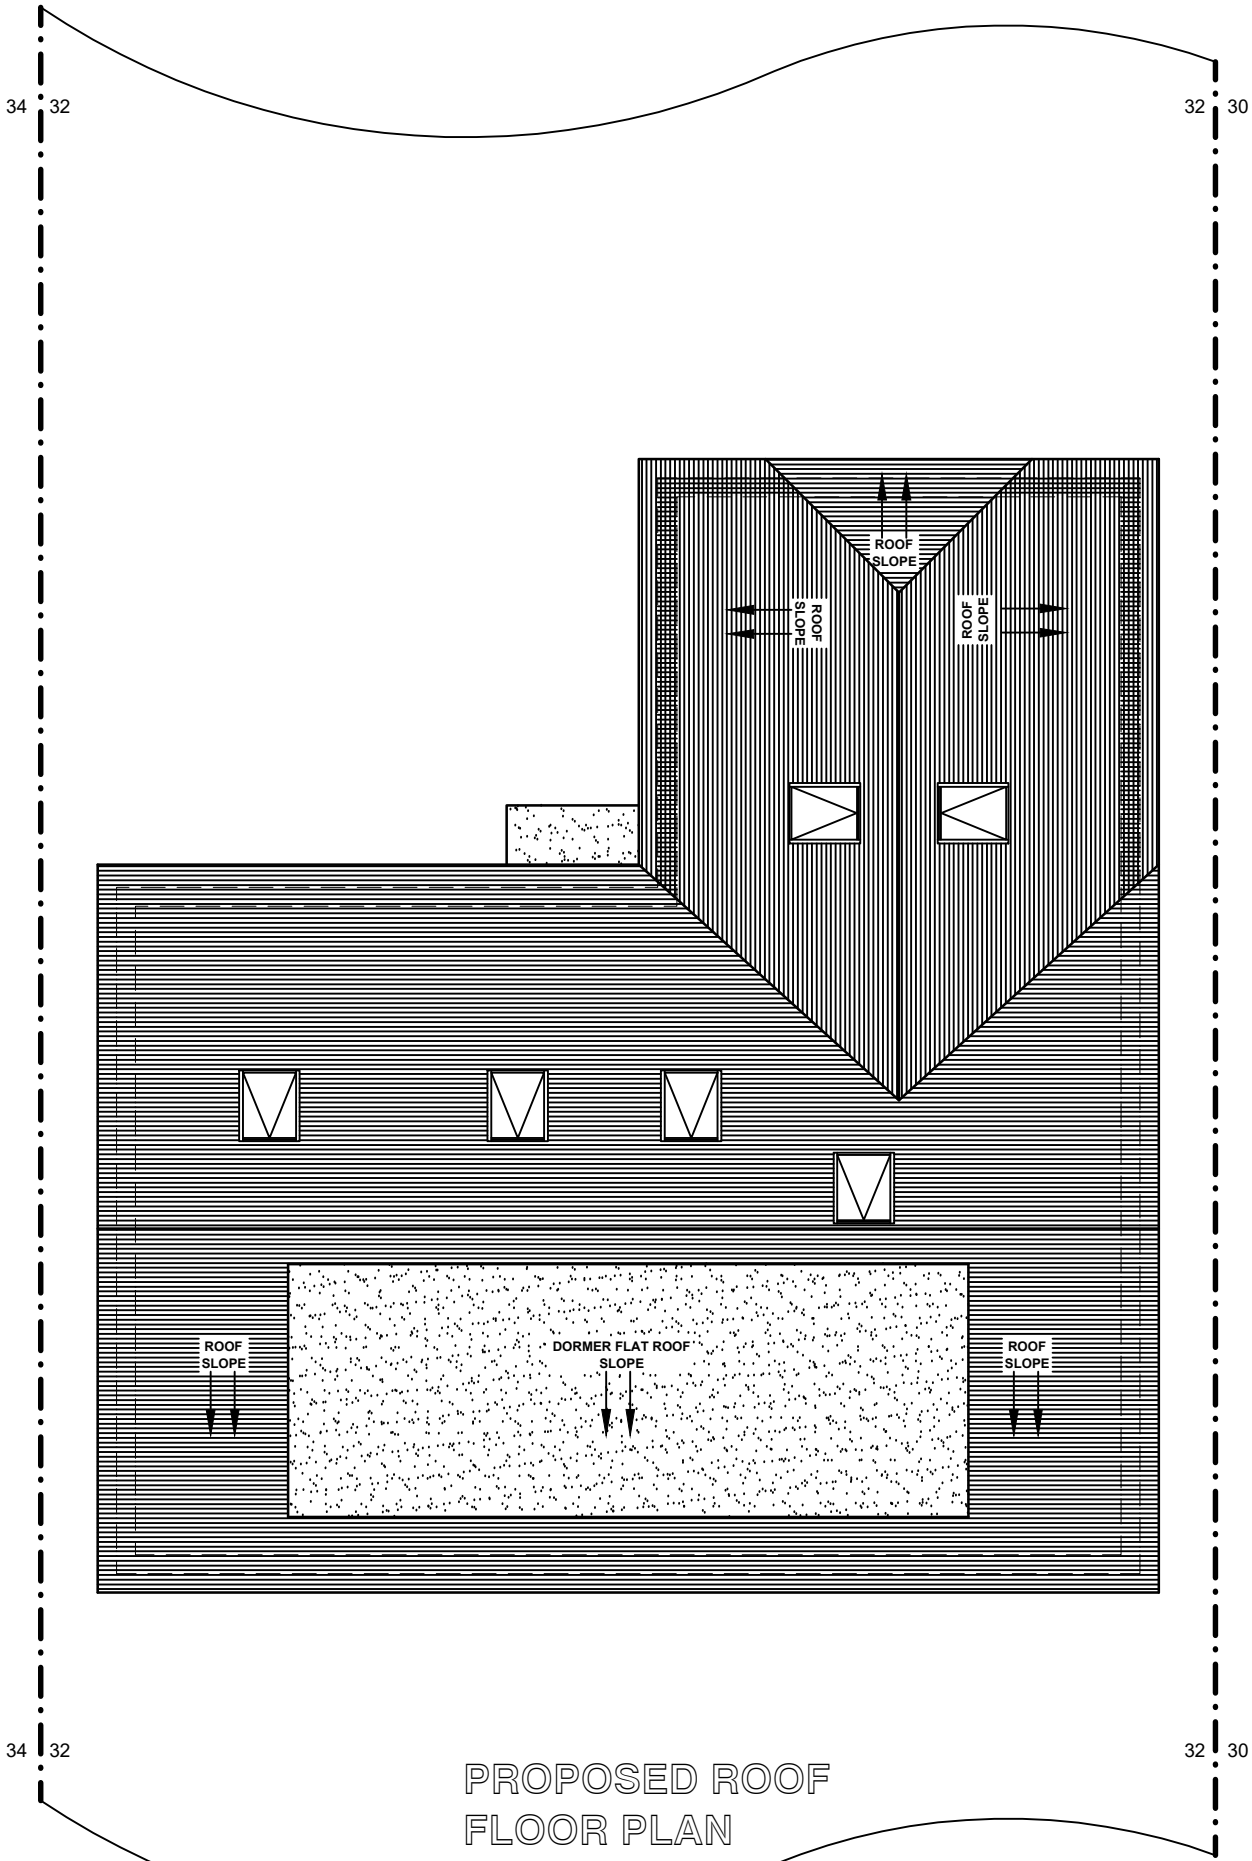

EXISTING ROOF FLOOR
PLAN

 

PROPOSED ROOF
FLOOR PLAN

PROJECT/TITLE		CLIENT :		© ICREATE DESIGN LIMITED Planning & Designing of All Types of Building Works 1 CRABTREE CLOSE, BUSHEY, WD23 3BJ Tel: 07886759400 ; EM: ikreated@gmail.com	
FRONT EXTENSION WITH INTEGRATED PORCH, CONVERSION OF GARAGE INTO HABITABLE SPACE, MODIFICATIONS AND RAISING OF ROOF HEIGHT TO CREATE ADDITIONAL LIVING SPACE IN LOFT WITH NEW REAR DORMER.		MS. VANDANA RAO 32 HOWLETT'S LANE, RUISLIP, HA4 7RS			
REV	DATES	COMMENTS	DRG NO :	1:100@A3	
20.05.2025		NEW PLANNING APPLICATION (LARGER PORCH)	SCALE:	32HOWLETTSRD - 005	