





FRONT ELEVATION EXISTING



SIDE ELEVATION EXISTING  
(AS VIEWED FROM NO:34)

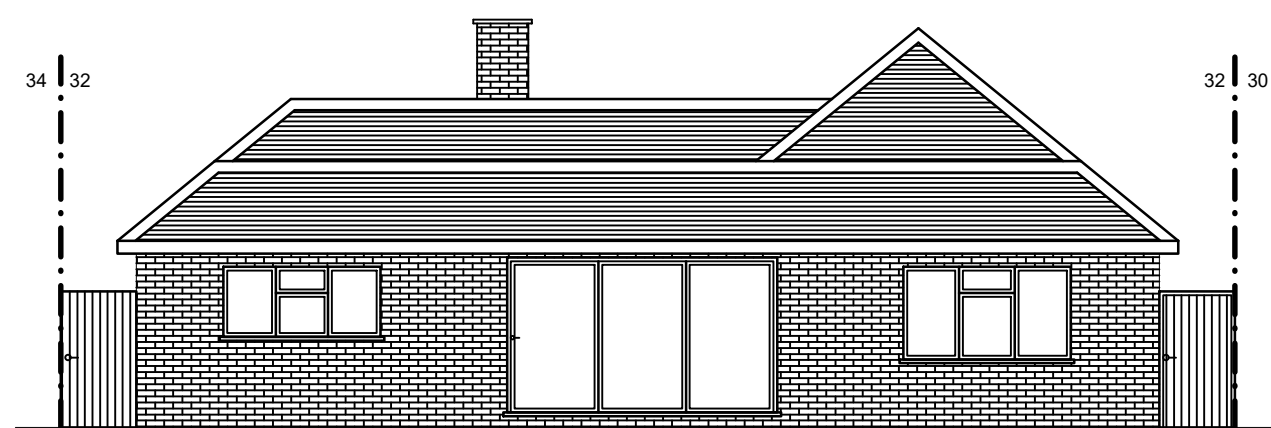

REAR ELEVATION EXISTING

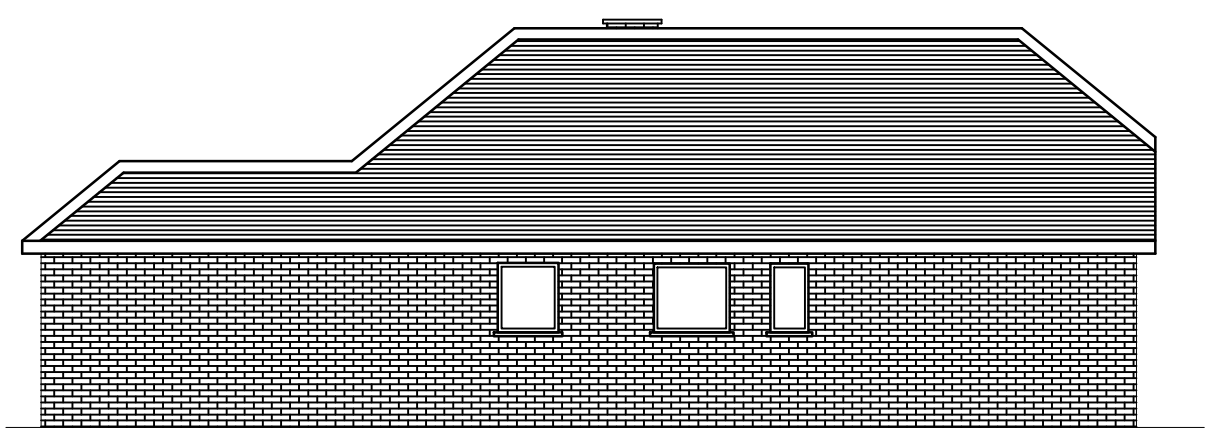

SIDE ELEVATION EXISTING  
(AS VIEWED FROM NO:30)

|   |  |   |  |
|---|--|---|--|
| PROJECT/TITLE   |  | FRONT EXTENSION WITH INTEGRATED PORCH, CONVERSION OF GARAGE INTO HABITABLE SPACE, MODIFICATIONS AND RAISING OF ROOF HEIGHT TO CREATE ADDITIONAL LIVING SPACE IN LOFT WITH NEW REAR DORMER. |  |
| CLIENT :   |  | MS. VANDANA RAO<br>32 HOWLETT'S LANE,<br>RUISLIP,<br>HA4 7RS   |  |
| ©<br>ICREATE<br>DESIGN LIMITED<br>Planning & Designing of All Types of Building Works<br>1 CRABTREE CLOSE, BUSHEY, WD23 3BJ<br>Tel: 07886759400 ; EM: ikreated@gmail.com |  | REV   |  |
|   |  | DATES   |  |
|   |  | COMMENTS   |  |
|   |  | SCALE: 1:100@A3   |  |
|   |  | DRG NO : 32HOWLETTSRD - 002   |  |