

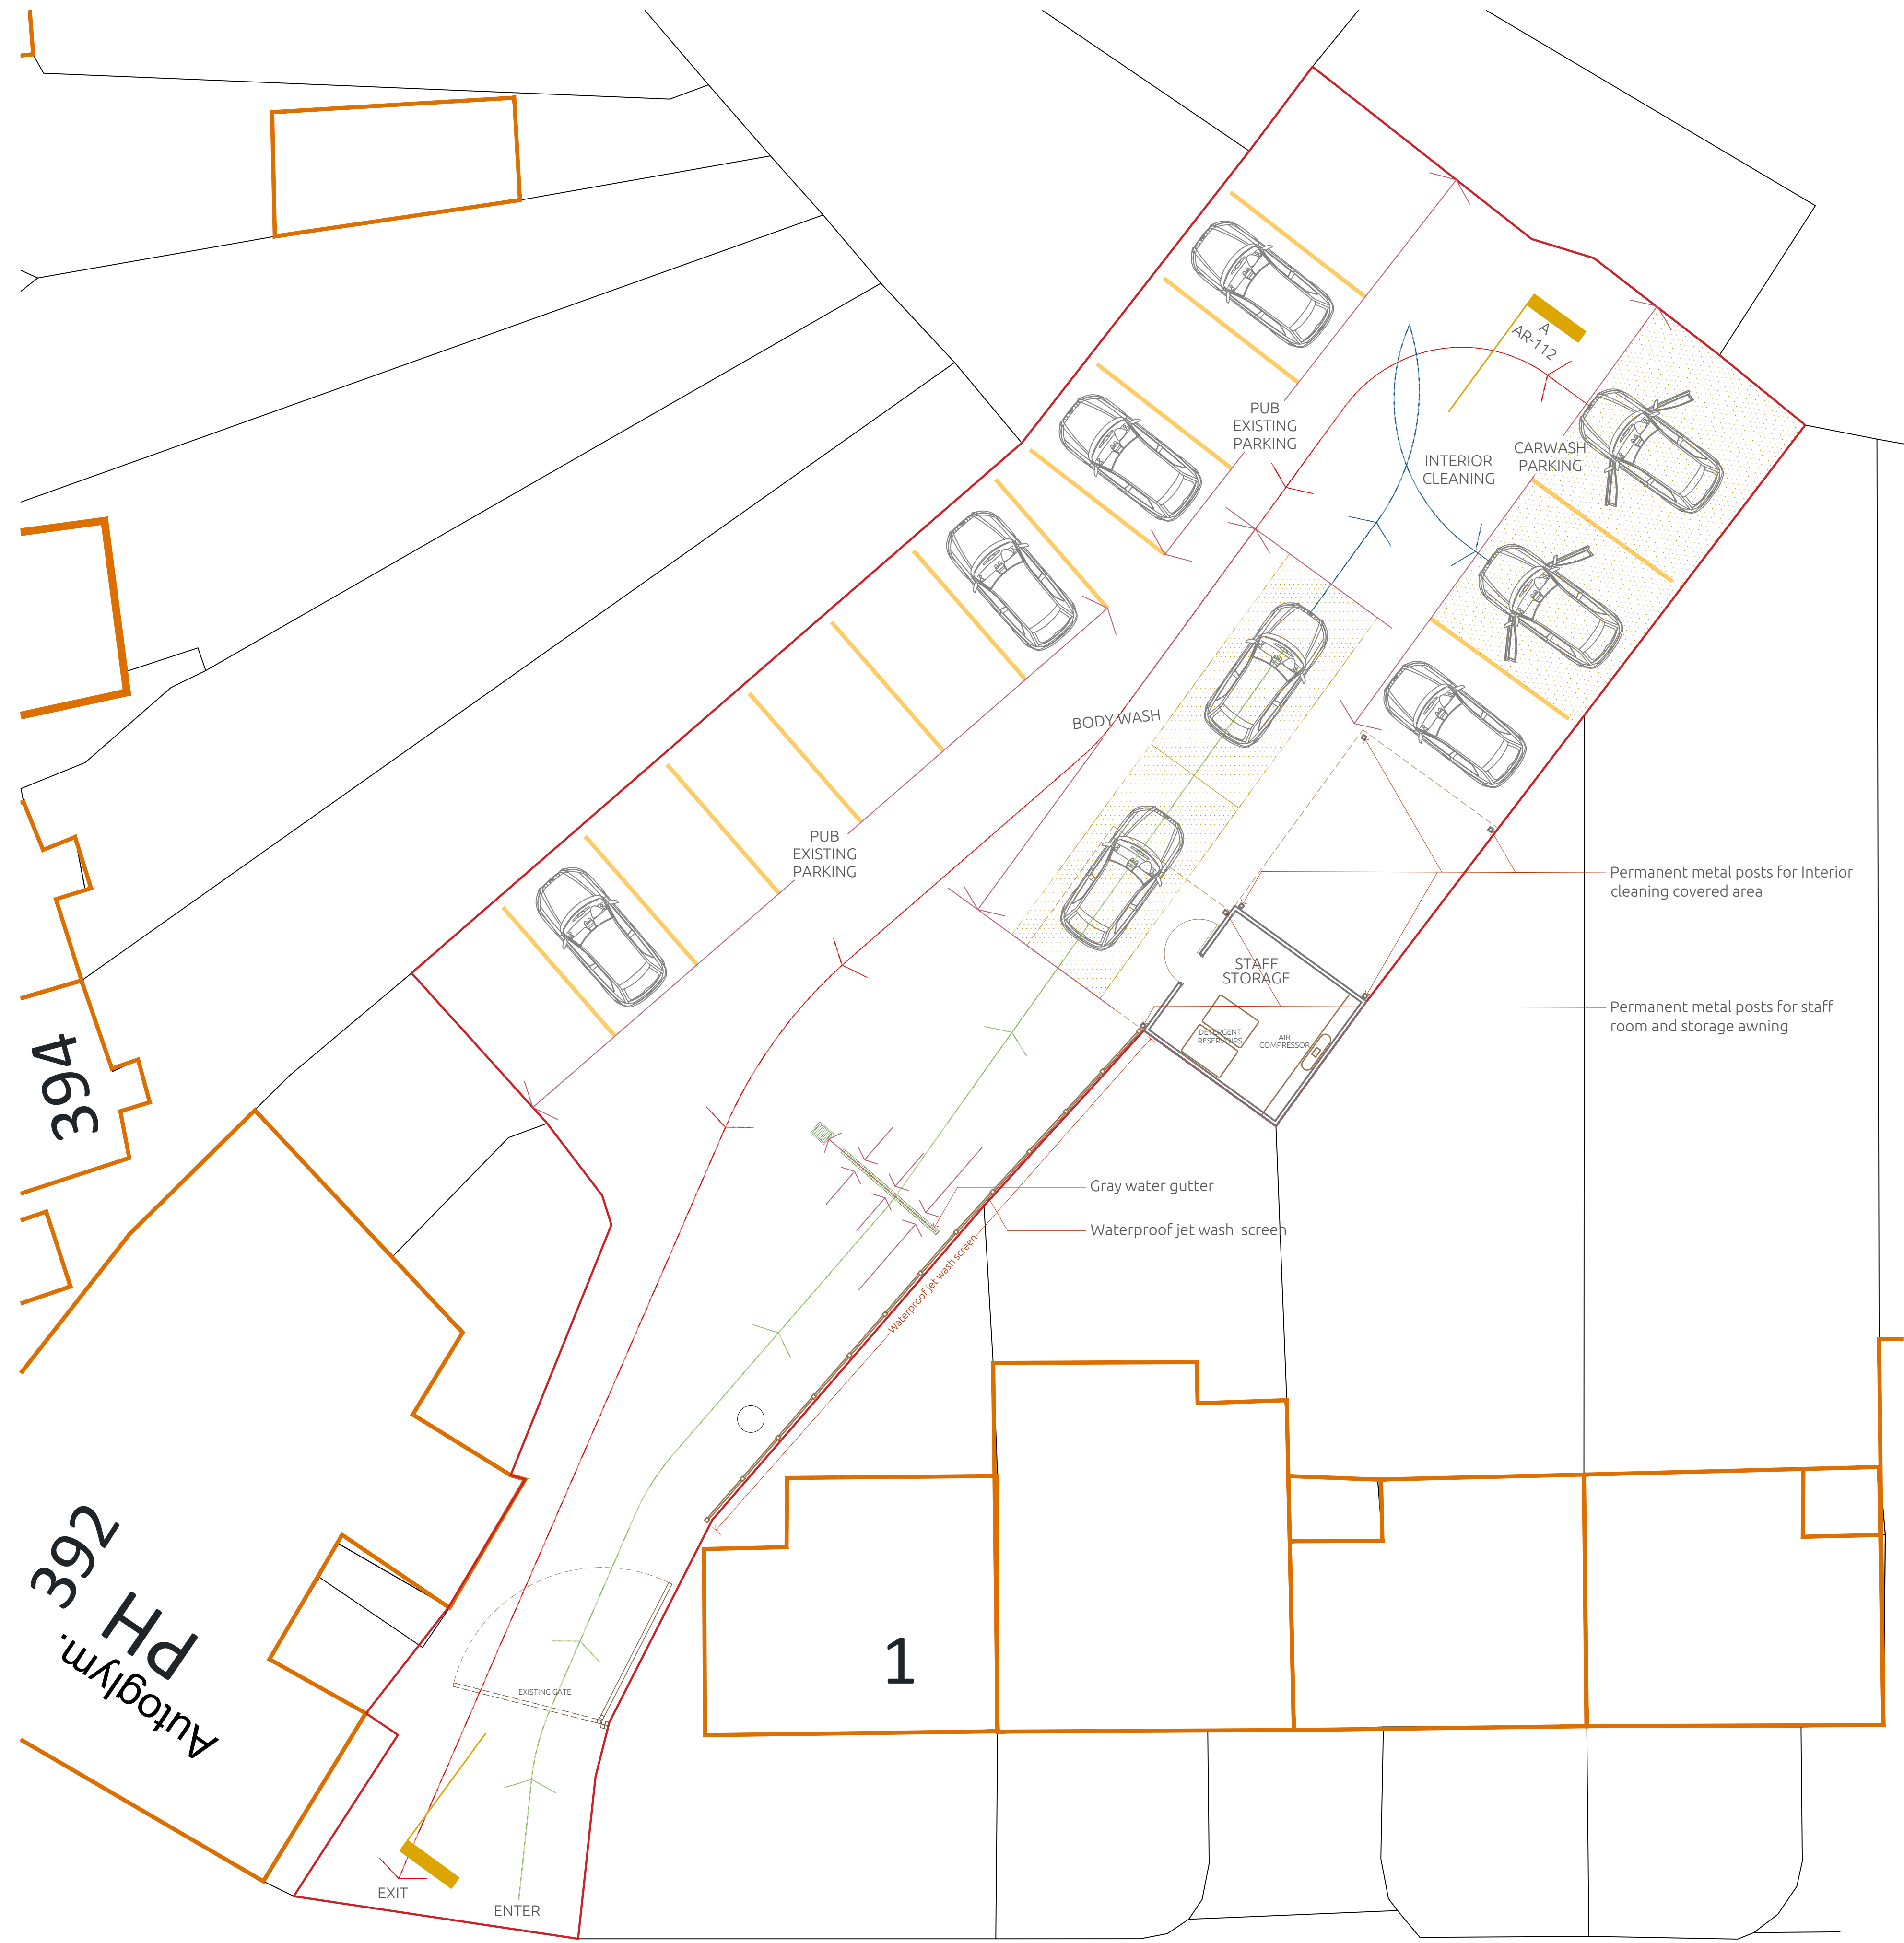


PROPOSED A | A Elevation
Scale : 1 | 100

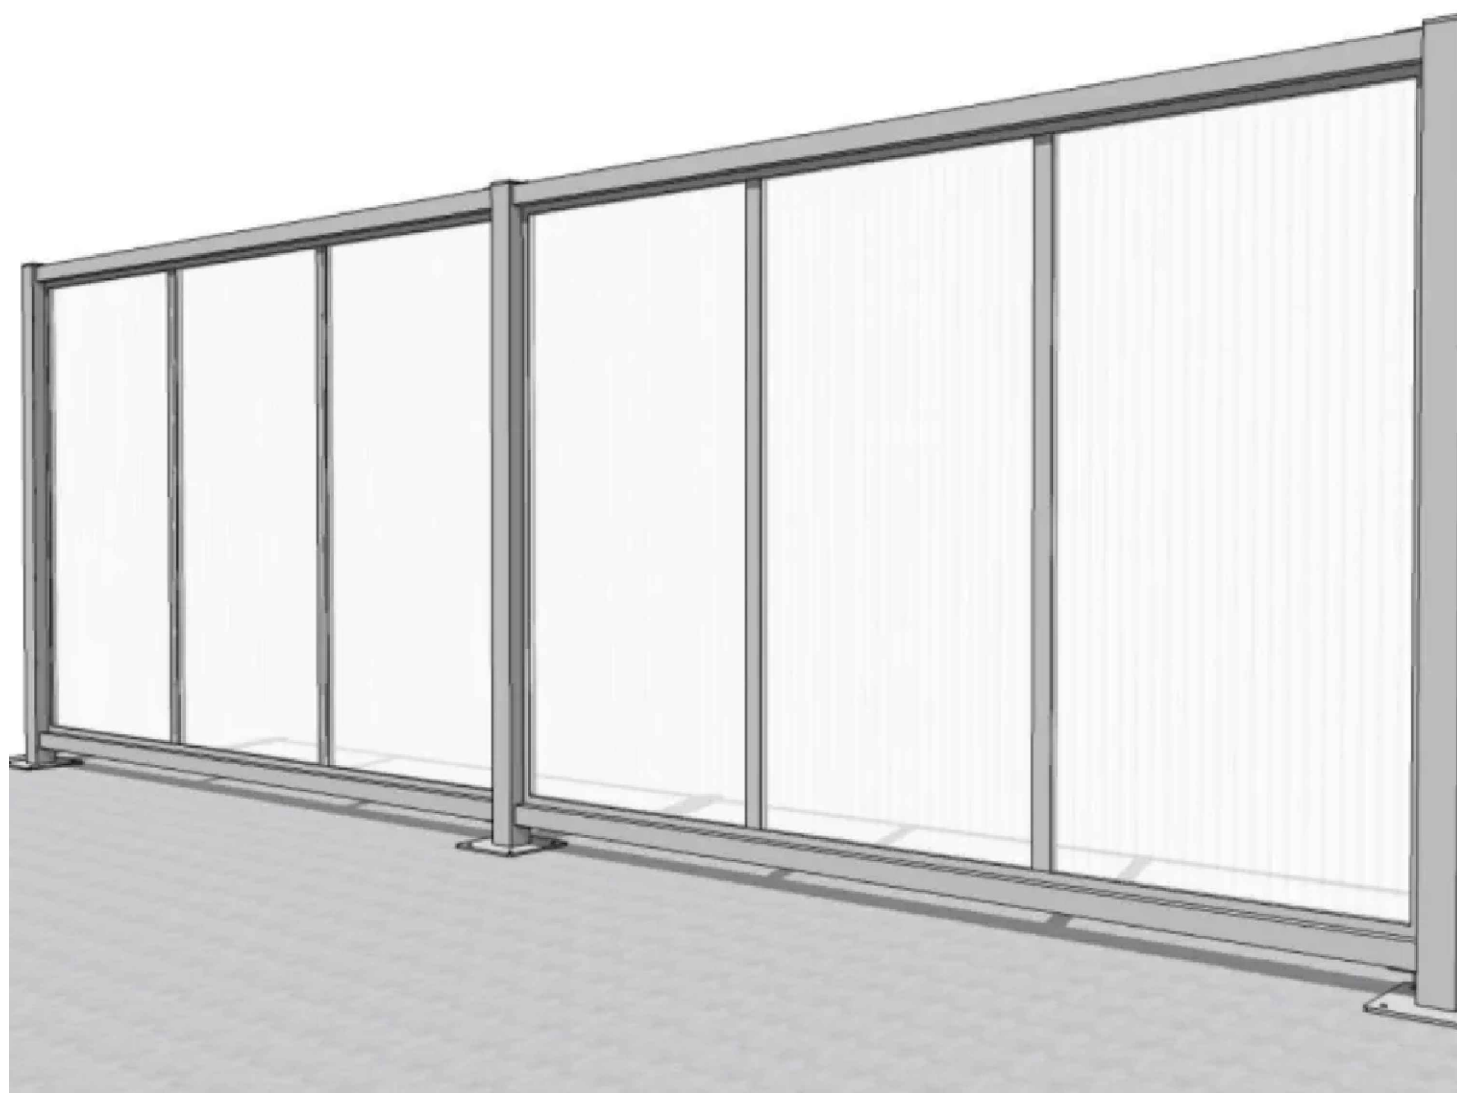

PROPOSED Floor Plan
Scale : 1 | 100

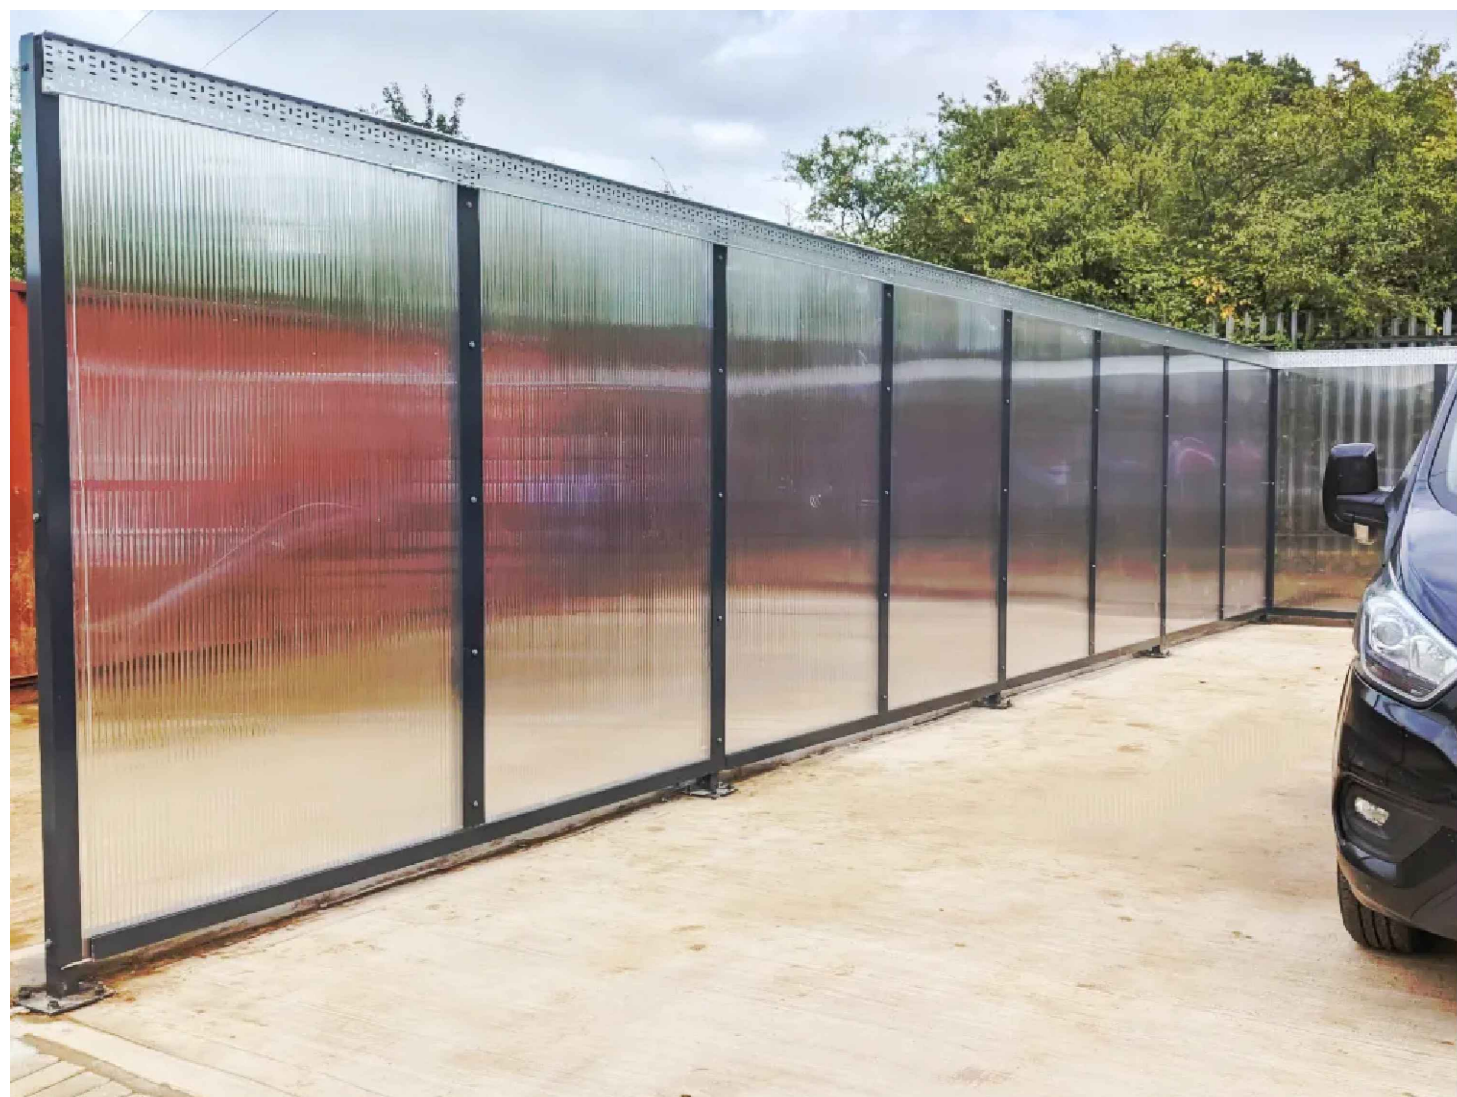

Waterproof Jet Wash Screen



GENERAL NOTES

1| DRAWINGS ARE ISSUED FOR PLANNING PURPOSES ONLY. THE CONTRACTOR SHALL VERIFY ALL DIMENSIONS ON SITE BEFORE COMMENCING ANY WORK.

2| READ IN CONJUNCTION WITH ALL OTHER ARCHITECT'S AND STRUCTURAL ENGINEER'S DRAWINGS.

3| ALL WORKS SHALL COMPLY WITH CURRENT BUILDING REGULATIONS AND RELEVANT CODES OF PRACTICE.

4| ANY DISCREPANCIES SHALL BE REPORTED TO THE CONTRACT ADMINISTRATOR PRIOR TO COMMENCING THE WORKS DESCRIBED IN THESE DRAWINGS.

5| ALL DIMENSIONS ARE APPROXIMATE SITE

DIMENSIONS AND SHALL BE VERIFIED BY THE CONTRACTOR ON SITE BEFORE ANY FABRICATION OR SITE WORKS COMMENCE.

6| THE CONTRACTOR IS RESPONSIBLE FOR PROVIDING ALL NECESSARY TEMPORARY SUPPORTS AND PROPPING TO THE EXISTING STRUCTURE.



ace
engineering solutions

www.aceengs.co.uk

© 2026 Ace engineering solutions
All rights reserved

Project : **392 SIPSON ROAD**

Location : **390 Sipson Road West Dryton UB7 0HT**

Client : **ABUN KUWAR**

Designed : **Aa. H.**

Drawn : **Co. A.**

Checked : **Aa. H.**

Approved : **An. H.**

Field : **Architecture**

Project Number : **2 6 0 2 3 3**

Drawing Title : **Proposed Drawings**

Drawing Number : **AR - 111**

Scale : **1 | 100 @ A0**

Date : **30 June 2026**

Revision Number : **05**