


REVISIONS

A	Internal layout changed to the approved plans 25/01/22
B	Room sizes amended, floor areas and balconies changed to suit Local Authorities requirements 20/09/22

FLAT No.	No. Bedroom	PRIVATE SPACE (sq.m)	SHARED SPACE (sq.m)	TOTAL (sq.m)
1	3	45	30	
2	1	—	20	
3	2	—	25	
4	1	—	20	
5	1	23	20	
6	Studio	13	20	
7	1	3	20	
8	1	3	20	
9	2	13.5	25	
10	1	3	20	
11	2	3	25	
12	2	3	25	
13	1	3	20	
14	Studio	—	20	
15	1	6	20	
16	3	26	30	
17	1	3	20	
18	2	13.5	25	
19	1	3	20	
20	2	3	25	
21	2	3	25	
22	1	3	20	
23	Studio	—	20	
24	2	32	25	
25	1	—	20	
26	2	13.5	25	
27	1	—	20	
28	1	82	20	
29	1	3	20	
30	Studio	—	20	
TOTAL		303.5	645	

PRIVATE AMENITY SPACE
= 303.5sq.m.
COMMUNAL SPACE REQUIRED
= 645-303.5 = 341.5sq.m.
COMMUNAL SPACE PREPARED
= 450sq.m.

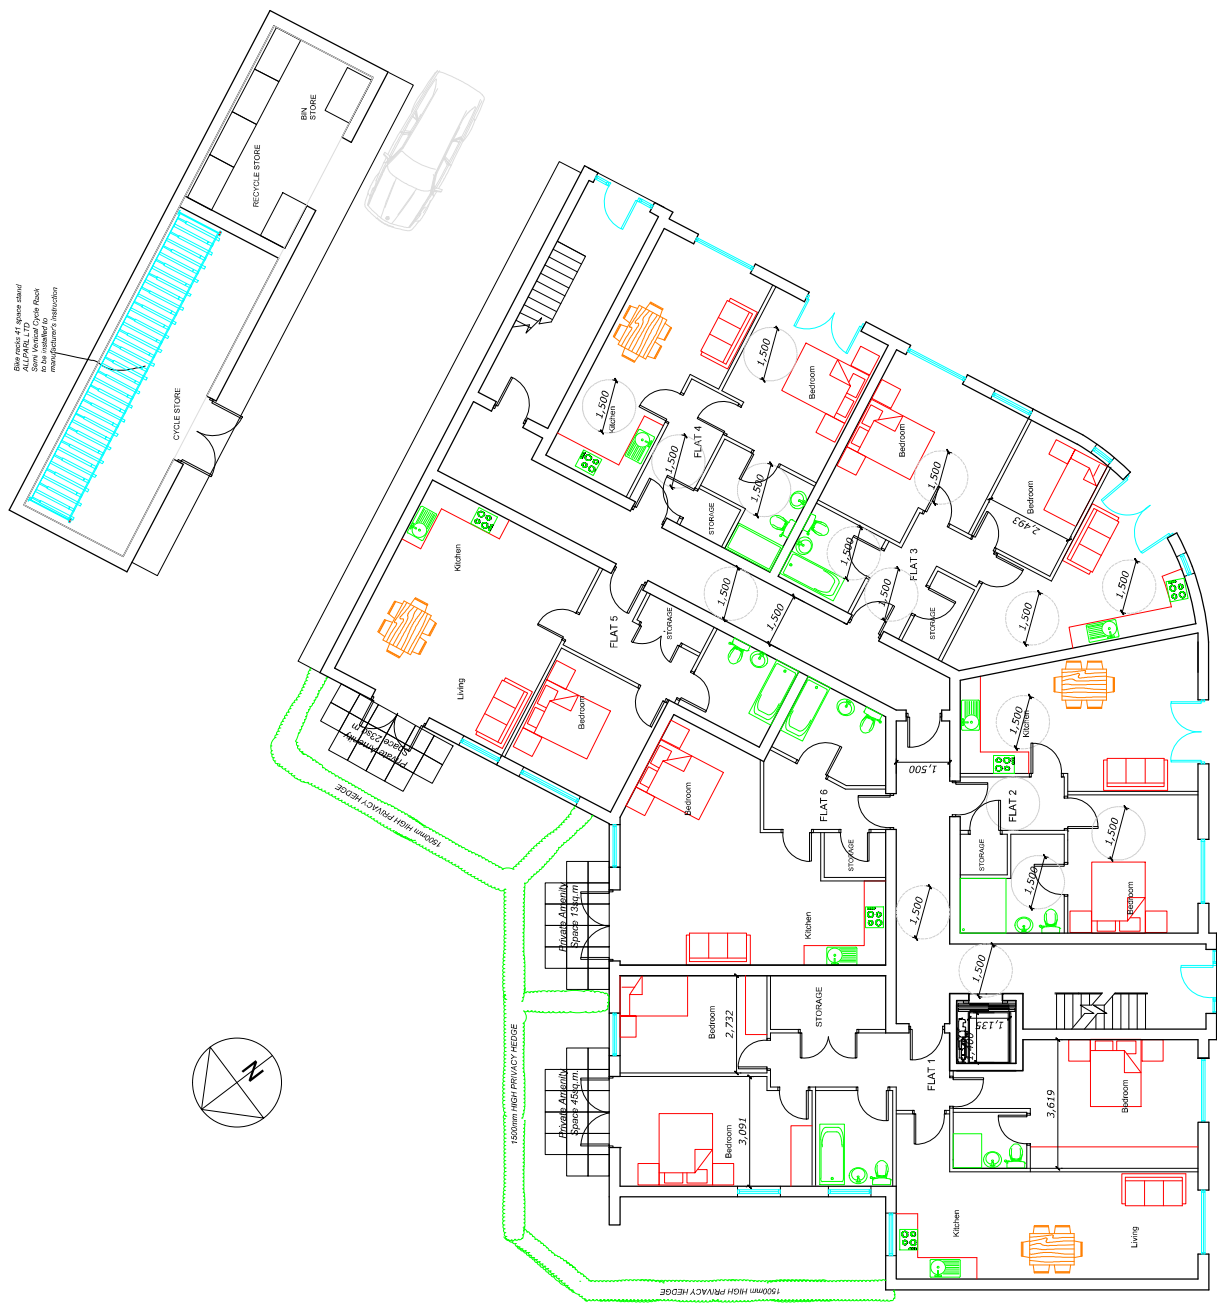

Area of defensible space	
FLAT 1	43 sqm
FLAT 5	22 sqm
FLAT 6	32 sqm

FLAT No.	AREA (m²)	No. Bedroom
1	101	3
2	52	1
3	63	2
4	51	1
5	59	1
6	49	Studio

Communal Area	
Ground Floor	76 sqm

GROUND FLOOR PLAN

FLC MOTORS, HIGH ST, YIEWSLEY
MIDDLESEX UB7 8AA

Scale Bar
0 1 2 3 4 5 6 7 8 9 10
Metres

1:100 @ A2

THE GILLET MACLEOD PARTNERSHIP
Chartered Architects & Town Planning Consultants
1 High Road Old Eastcote Pinner Middlesex HA5 2EW Tel. 0208 868 1333

Scale 1:100
Date 21/01/22
Drawn by AK

Revision
B
21/01/22
C