



REVISIONS	
A	Balconies changed to suit Local Authorities requirements 20/09/22

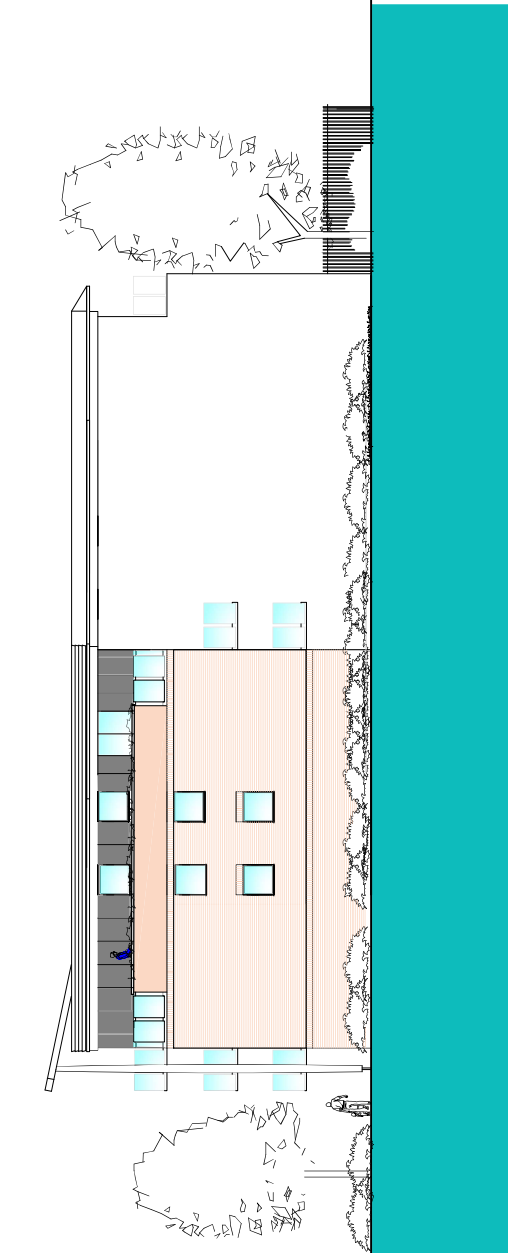

NORTH EAST ELEVATION

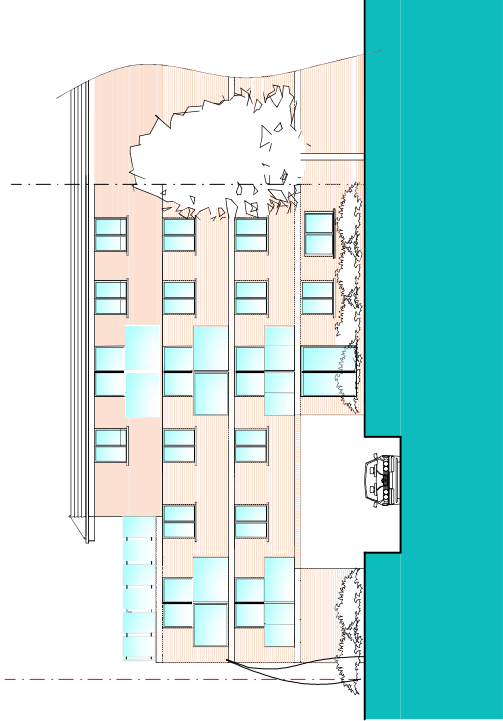

NORTH NORTH WEST ELEVATION

FLC MOTORS ,HIGH ST, YIEWSLEY MID'X UB7 8AA Scale Bar 0 1 2 3 4 5 6 7 8 9 10 Metres 1:100 @ A1 <td data-kind="ghost"></td> <td> GA THE GILLETT MACLEOD PARTNERSHIP Chartered Architects & Town Planning Consultants 1 High Road Old Eastcote Pinner Middlesex HA5 2EW Tel. 0208 868 1333 </td> <td> Drw. No. 15/2936/110A Scale 1:100 Date 12/7/21 Drawn by J G </td> <td> REVISION A C check </td>		GA THE GILLETT MACLEOD PARTNERSHIP Chartered Architects & Town Planning Consultants 1 High Road Old Eastcote Pinner Middlesex HA5 2EW Tel. 0208 868 1333	Drw. No. 15/2936/110A Scale 1:100 Date 12/7/21 Drawn by J G	REVISION A C check
--	--	---	--	---