


REVISIONS	
A	Balconies changed to suit Local Authorities requirements 20/09/22
B	Balconies changed 26/01/23

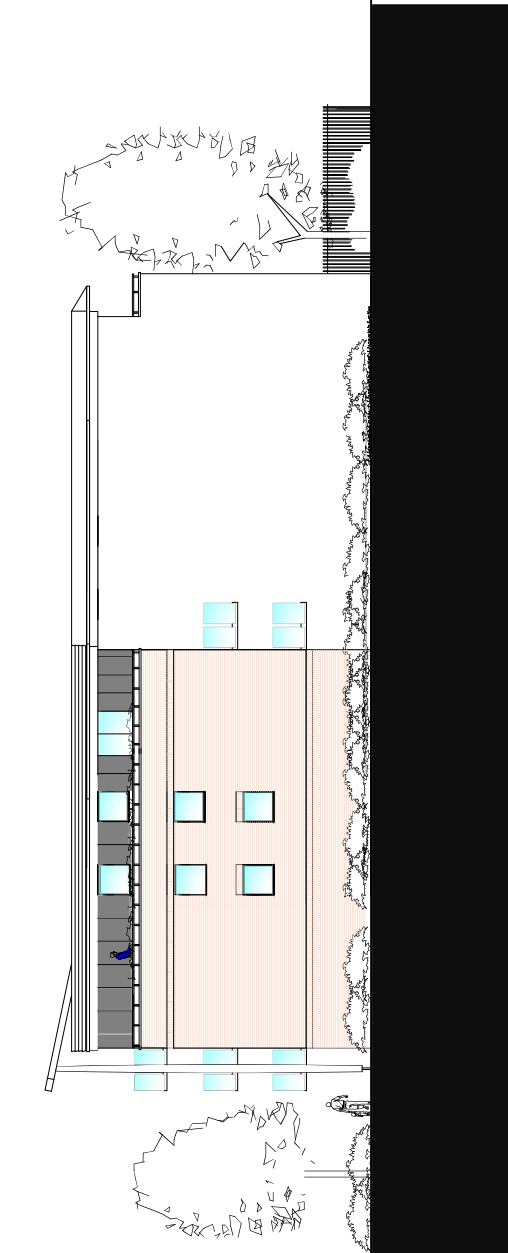

NORTH EAST ELEVATION



NORTH NORTH WEST ELEVATION

FLC MOTORS ,HIGH ST, YIEWSLEY MID'X UB7 8AA Scale Bar 0 1 2 3 4 5 6 7 8 9 10 Metres 1:100 @ A1		GA THE GILLET MACLEOD PARTNERSHIP Chartered Architects & Town Planning Consultants 1 High Road Old Eastcote Pinner Middlesex HA5 2EW Tel. 0208 868 1333	Drw. No. 15/2936/110B Scale 1:100 Date 12/7/21 Drawn by JG REVISION B C
--	--	--	--