


REVISIONS	
A	Balconies changed to suit Local Authorities requirements 20/09/22
B	Balconies changed 26/01/23
C	Front balconies removed 22/04/23
D	Balcony reduced 23/05/23

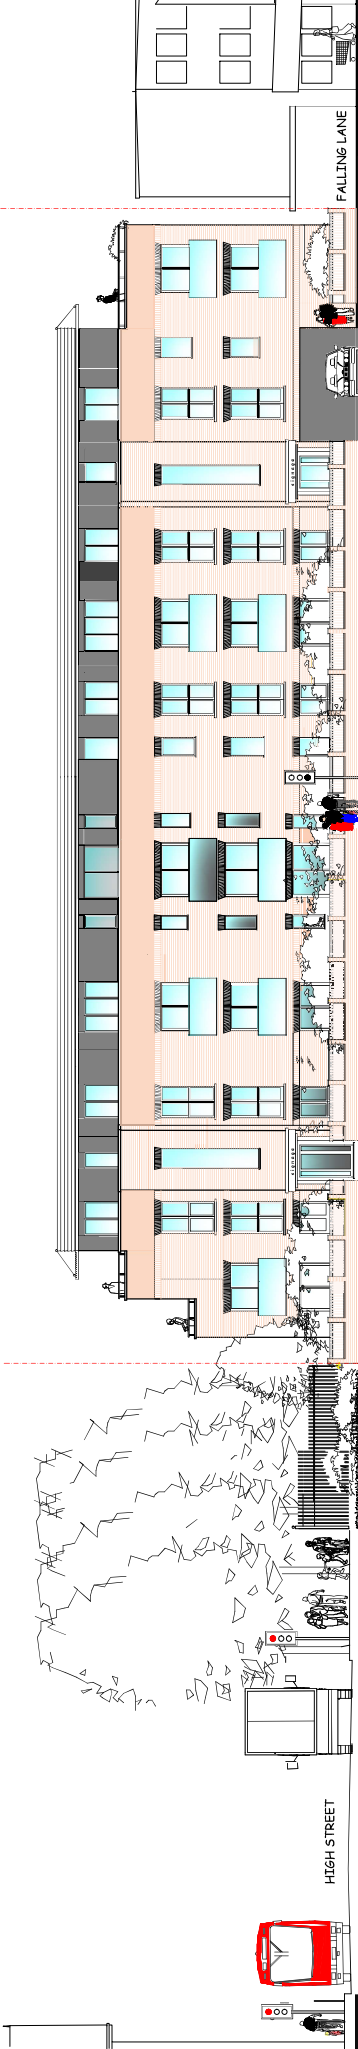

SOUTH ELEVATION
(HIGH STREET AND FALLING LANE ELEVATION)

FLC MOTORS ,HIGH ST, YIEWSLEY MID'X UB7 8AA

THE GILLETT MACLEOD PARTNERSHIP
Chartered Architects & Town Planning Consultants
1 High Road Old Easote Pliner Middlesex HA5 2EW Tel. 0208 888 1333

Scale Bar
0 1 2 3 4 5 6 7 8 9 10 Metres
1:100 @ A1

Drwg. No. 15/2936/109
Scale 1:100
Date 12/7/21
Drawn by J G

REVISION
D
C