


REVISIONS	
A	Balconies changed to suit Local Authorities requirements 20/09/22
B	Balconies changed 26/01/23
C	Front balconies removed 22/04/23

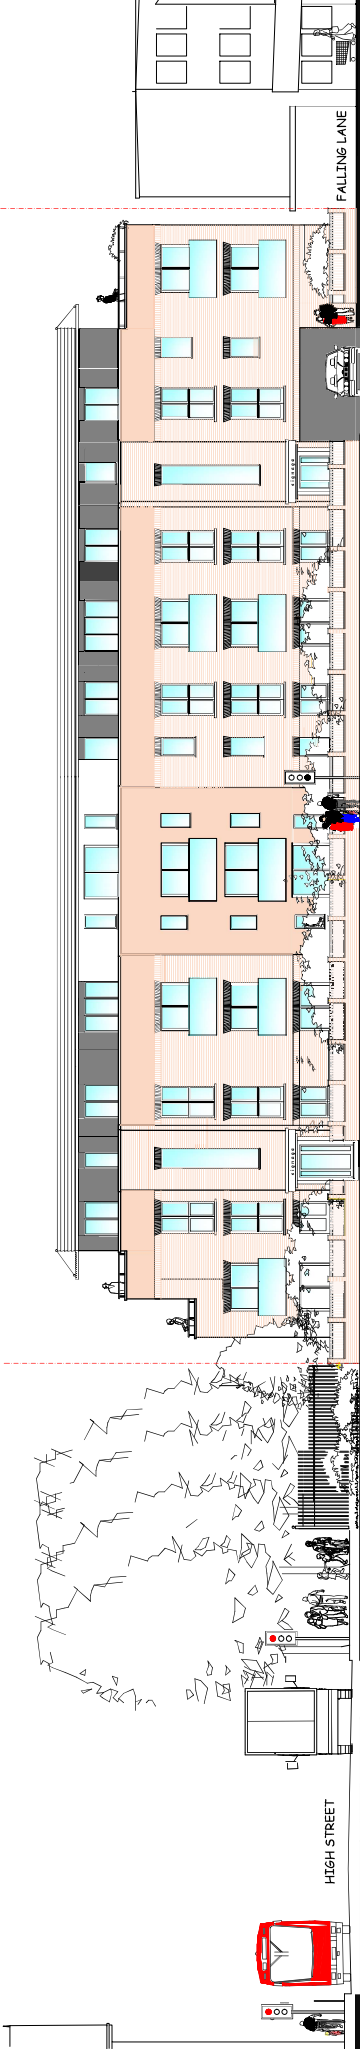

SOUTH ELEVATION
(HIGH STREET AND FALLING LANE ELEVATION)

FLC MOTORS ,HIGH ST, YIEWSLEY MID'X UB7 8AA

THE GILLETT MACLEOD PARTNERSHIP
Chartered Architects & Town Planning Consultants
1 High Road Old Easote Pliner Middlesex HA5 2EW Tel. 0208 888 1333

Scale Bar

1:100 @ A1

Drwg. No. 15/2936/109 C

Scale 1:100

Date 12/7/21

Drawn by J G

REVISION

C

drawn