


REVISIONS	
A	Balconies changed to suit Local Authorities requirements 20/09/22

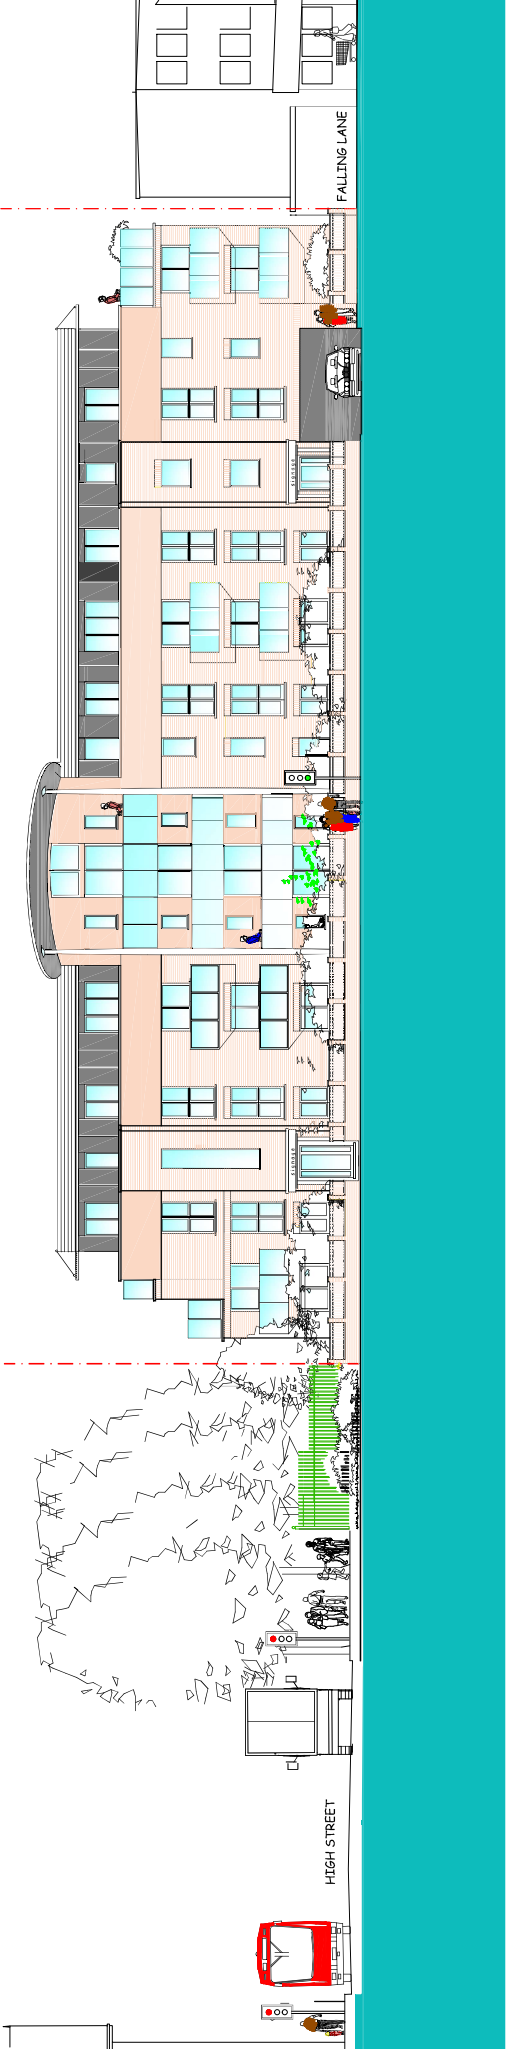

SOUTH ELEVATION
(HIGH STREET AND FALLING LANE ELEVATION)

FLC MOTORS ,HIGH ST, YIEWSLEY MID'X UB7 8AA	Scale Bar 0 1 2 3 4 5 6 7 8 9 10 Metres 1:100 @ A1	THE GILLET MACLEOD PARTNERSHIP Chartered Architects & Town Planning Consultants 1 High Road Old Eastcote Pinner Middlesex HA5 2EW Tel. 0208 868 1333	THE GILLET MACLEOD PARTNERSHIP Chartered Architects & Town Planning Consultants 1 High Road Old Eastcote Pinner Middlesex HA5 2EW Tel. 0208 868 1333	Dr. No. 15/2936/109A Scale 1:100 Date 12/7/21 Drawn by J G	REVISION A
					C