


REVISIONS	
A	Internal layout changed to the approved plans 25/01/22

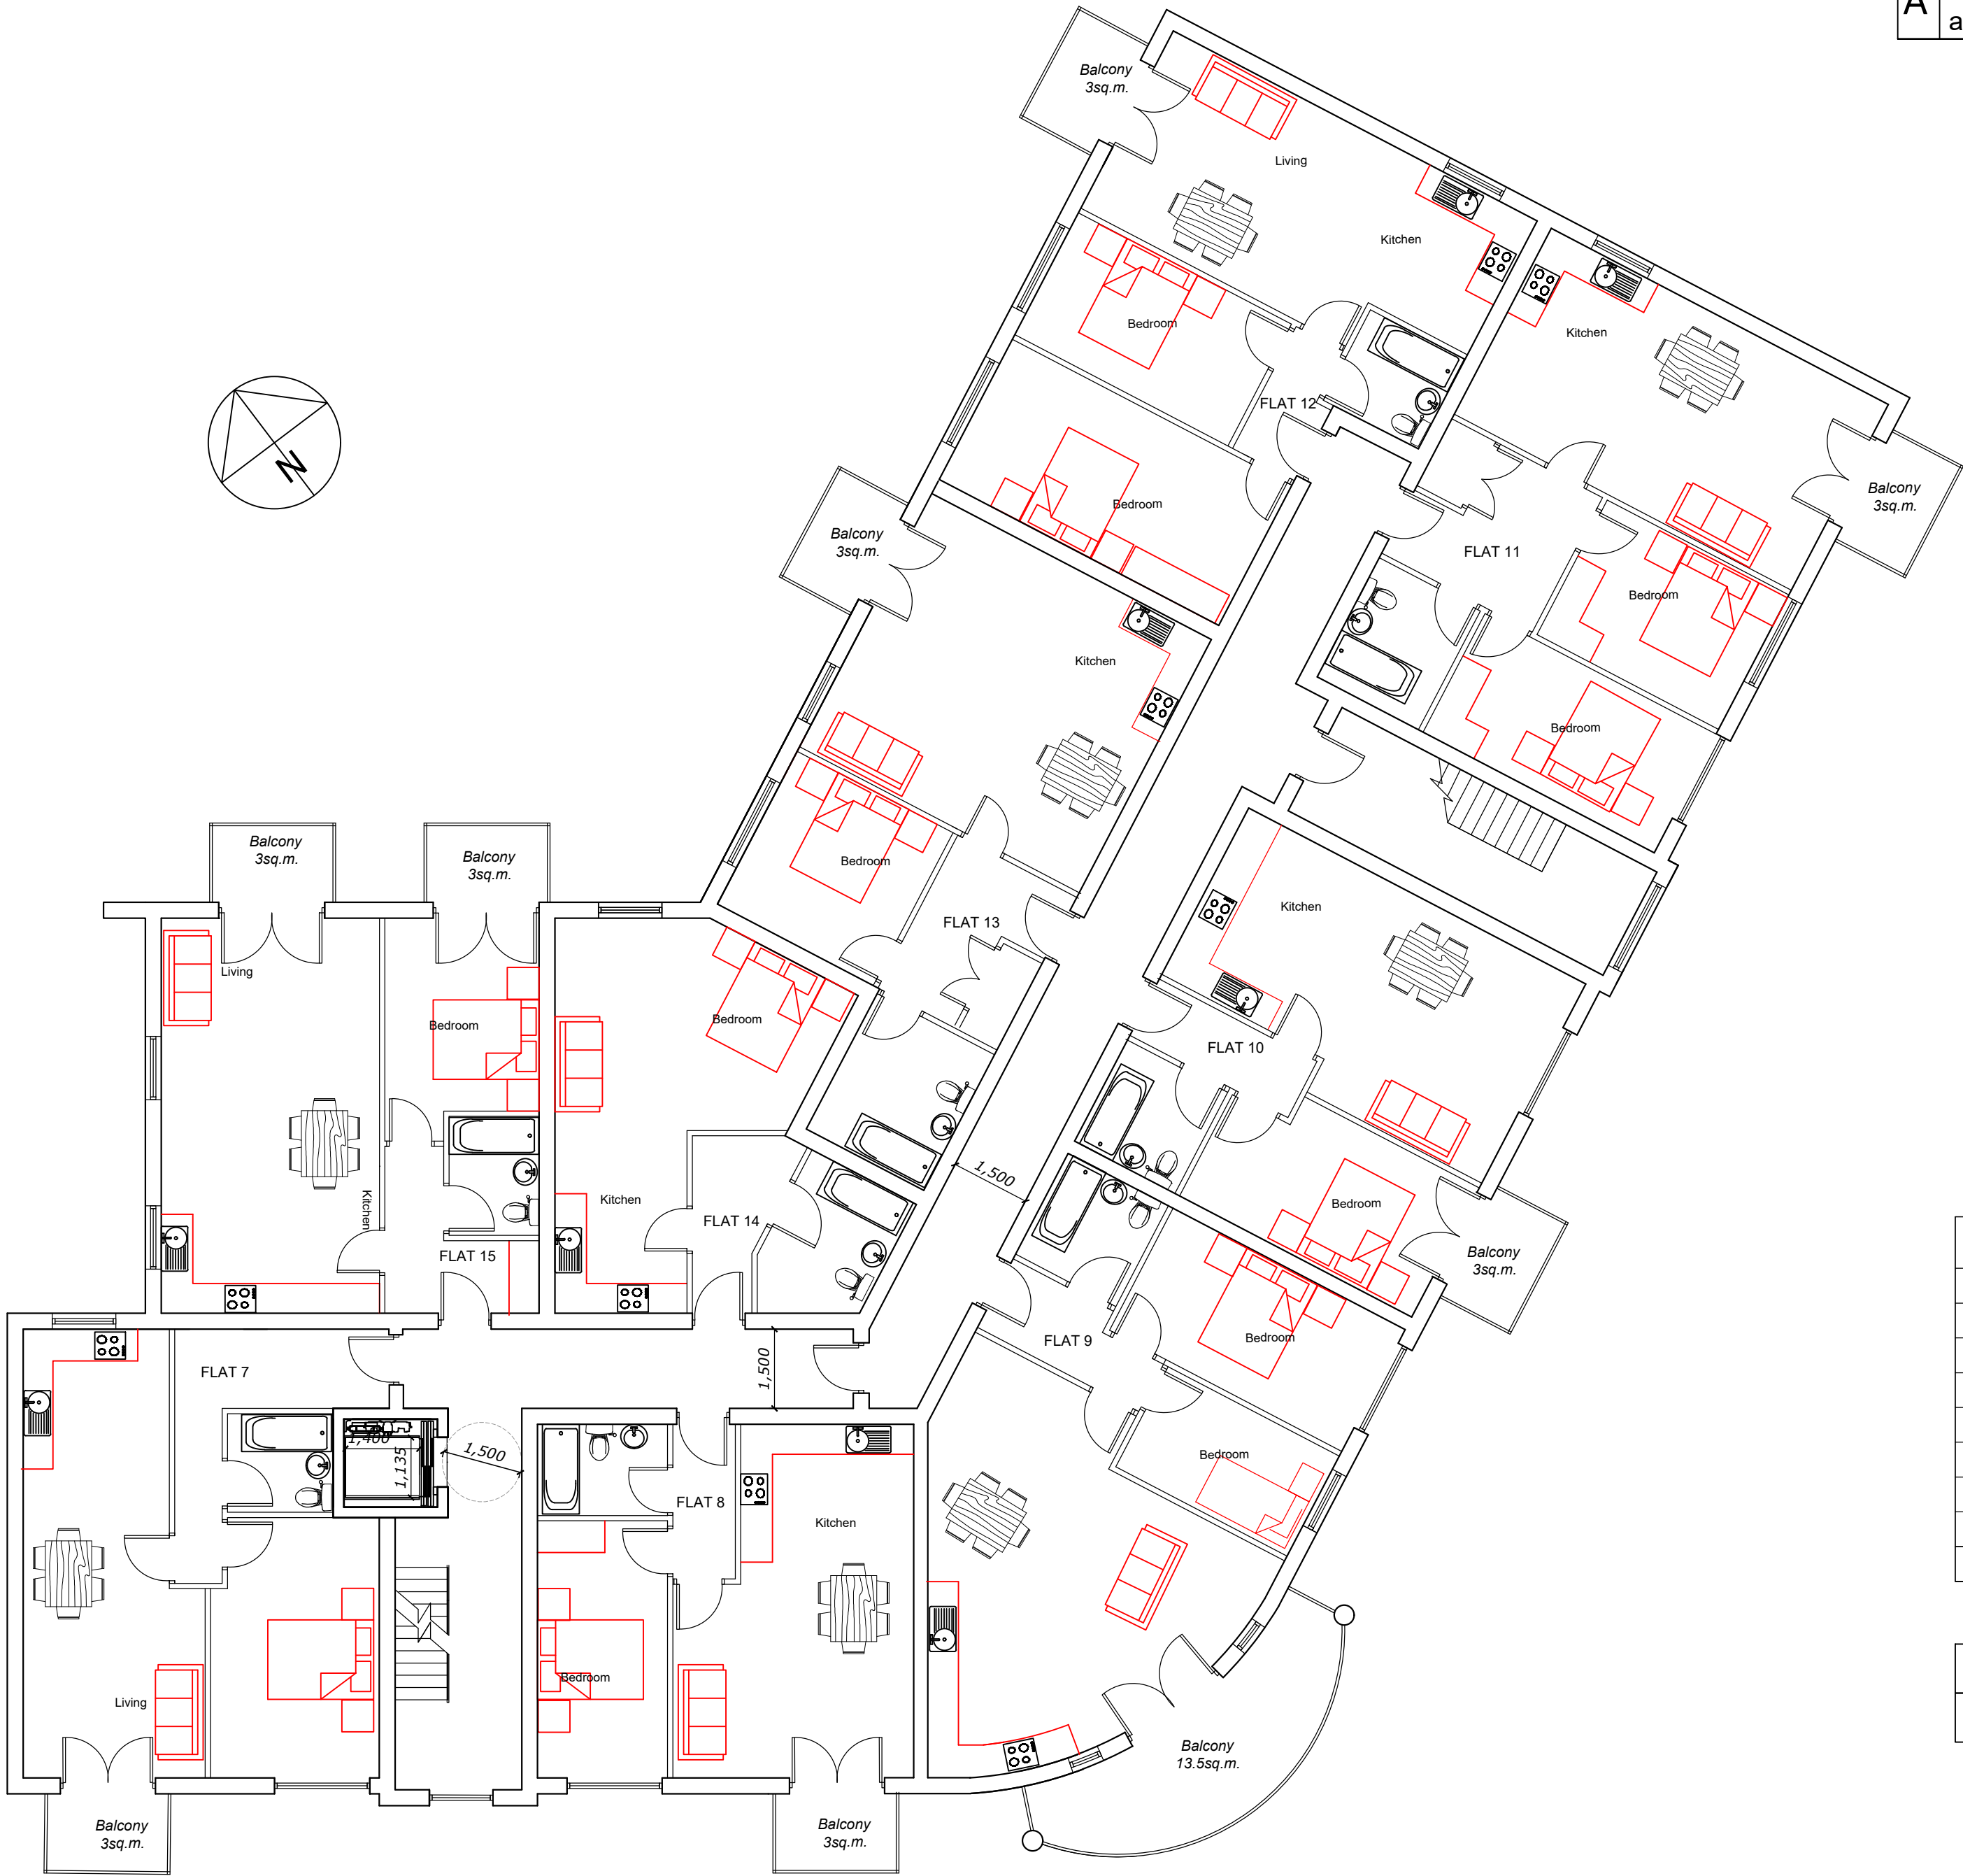


FLAT No.	AREA (m ²)	No. Bedroom
7	51	1
8	50	1
9	64	2
10	51	1
11	69	2
12	65	2
13	62	1
14	40	Studio
15	54	1

Communal Area	
First Floor	85 sqm

FIRST FLOOR PLAN

FLC MOTORS ,HIGH ST, YIEWSLEY
MIDDLESEX UB7 8AA

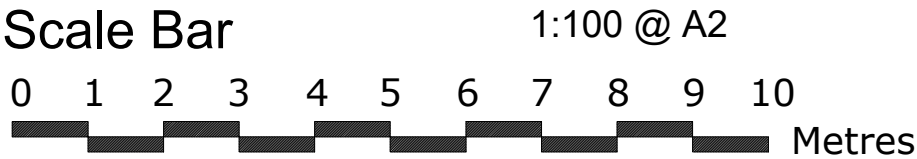

THE GILLETT MACLEOD PARTNERSHIP
Chartered Architects & Town Planning Consultants
1 High Road Old Eastcote Pinner Middlesex HA5 2EW tel. 0208 868 1333

Drg. No.15/2936/105A		REVISION
Scale	1:100	A
Date	21/01/22	
Drawn by	AK	
		(C) drawer