


REVISIONS	
A	Internal layout changed to the approved plans 21/01/22



TERRACE	AREA (m ²)
Flat 16	19.1
Flat 24	18.7
Flat 28	26.6
Communal	96.5

ROOF PLAN

FLC MOTORS ,HIGH ST, YIEWSLEY
MIDDLESEX UB7 8AA

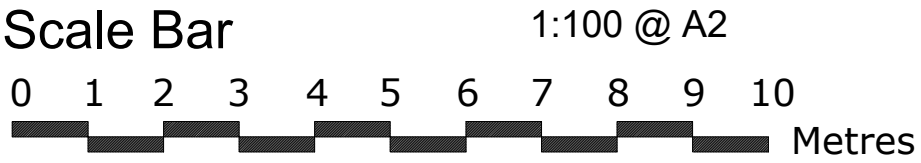

THE GILLETT MACLEOD PARTNERSHIP
Chartered Architects & Town Planning Consultants
1 High Road Old Eastcote Pinner Middlesex HA5 2EW tel. 0208 868 1333

Drg. No. 15/2936/108A
Scale 1:100
Date 21/01/22
Drawn by AK

REVISION	
A	
C	drawn