

REVISIONS	
A	Internal layout changed to the approved plans 25/01/22




FLAT No.	AREA (m ²)	No. Bedroom
16	88	3
17	50	1
18	64	2
19	51	1
20	69	2
21	65	2
22	62	1
23	40	Studio

Communal Area	
First Floor	82 sqm

SECOND FLOOR PLAN

FLC MOTORS ,HIGH ST, YIEWSLEY
MIDDLESEX UB7 8AA

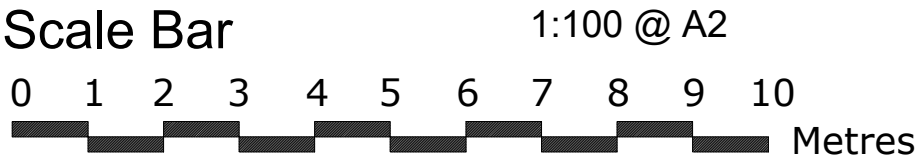

THE GILLETT MACLEOD PARTNERSHIP
Chartered Architects & Town Planning Consultants
1 High Road Old Eastcote Pinner Middlesex HA5 2EW tel. 0208 868 1333

Drg. No.15/2936/106 A
Scale 1:100
Date 21/01/22
Drawn by AK

REVISION	
A	
C	drawer