


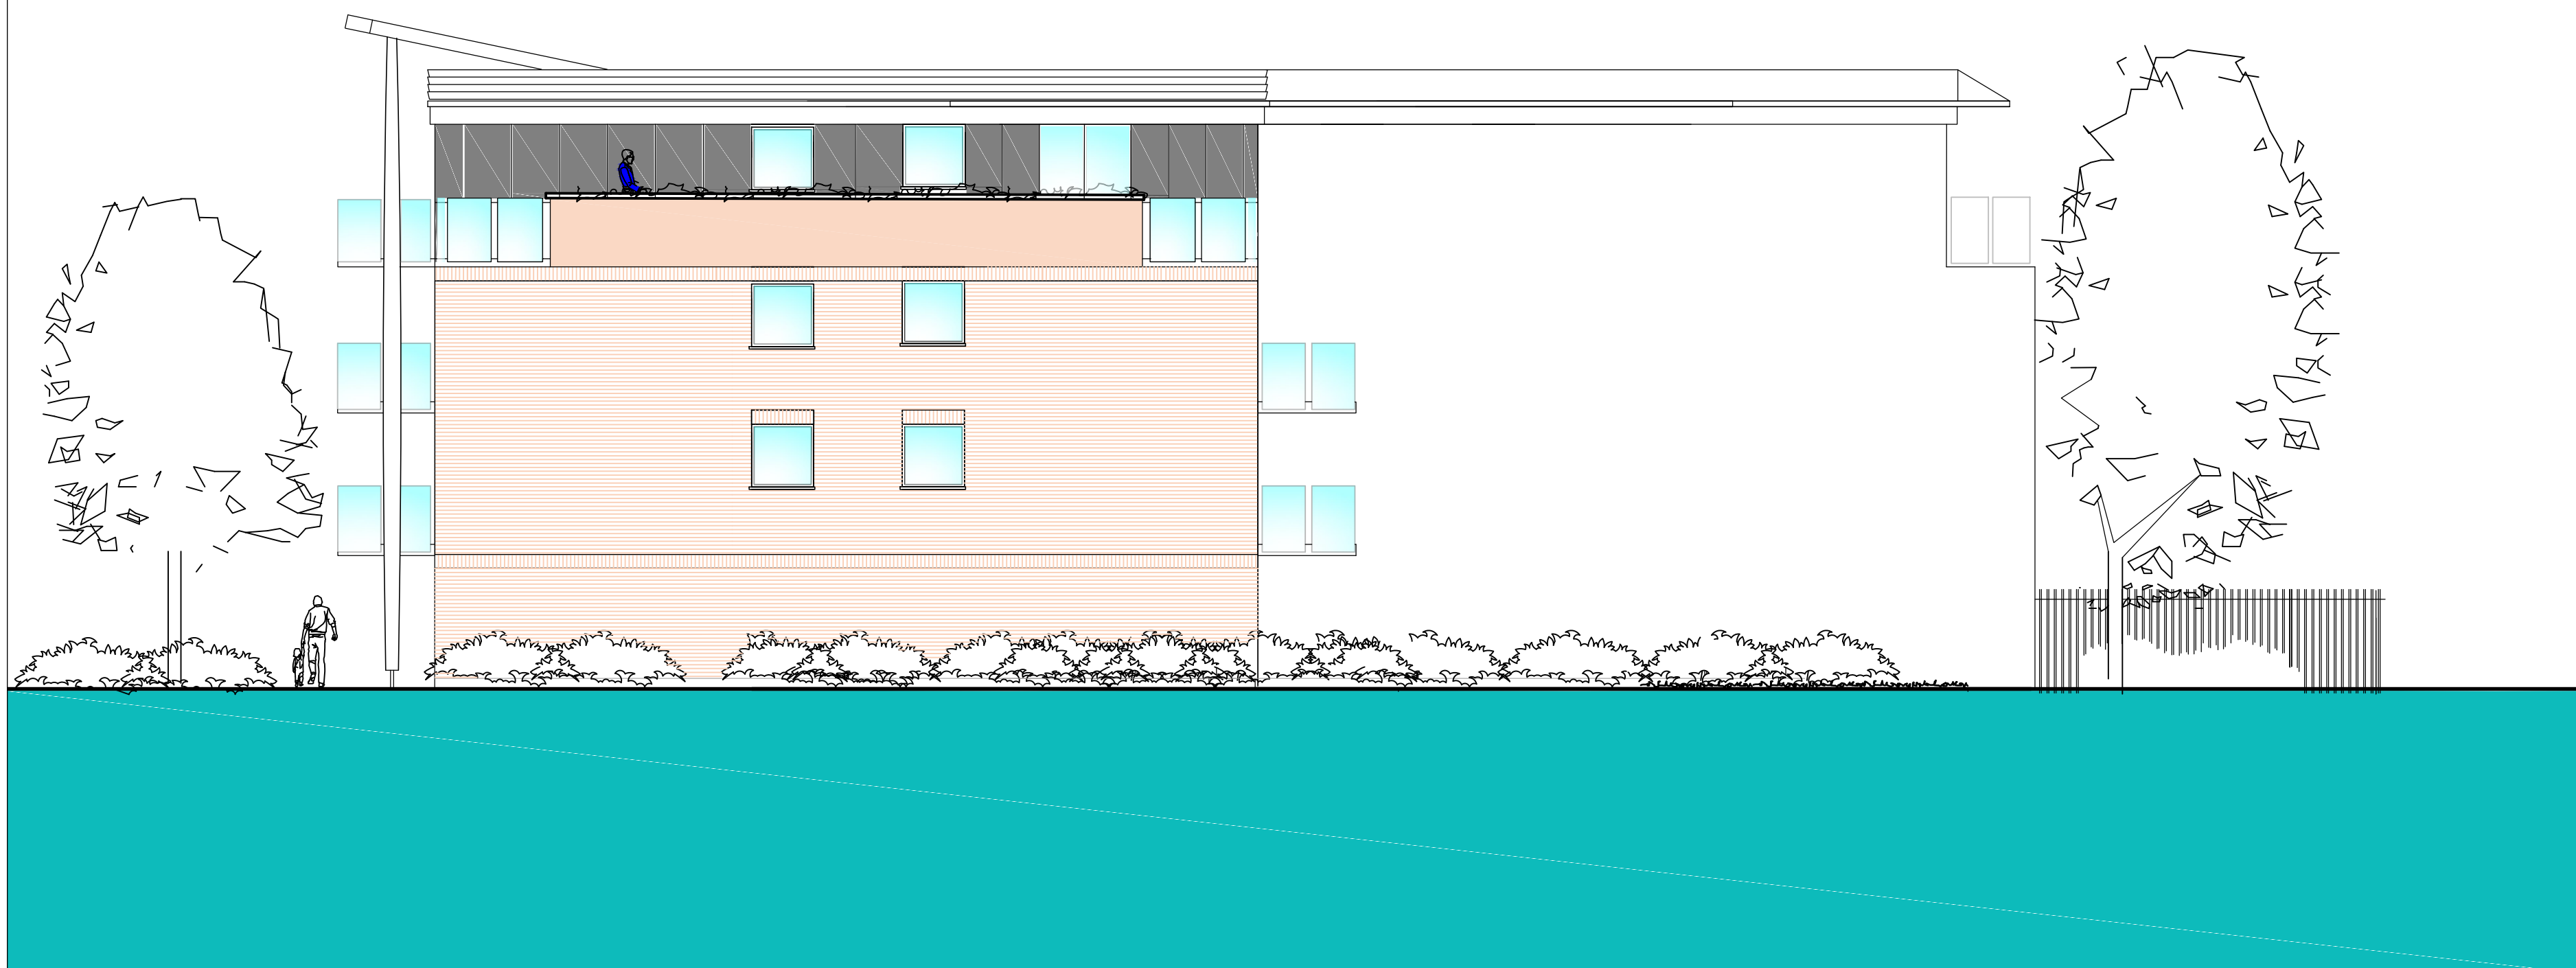

NORTH EAST EAST ELEVATION



NORTH NORTH WEST ELEVATION

FLC MOTORS ,HIGH ST, YIEWSLEY MID'X UB7 8AA

Scale Bar
0 1 2 3 4 5 6 7 8 9 10 Metres
1:100 @ A1



THE GILLETT MACLEOD PARTNERSHIP
Chartered Architects & Town Planning Consultants
1 High Road Old Eastcote Pinner Middlesex HA5 2EW tel. 0208 868 1333

Drg. No. 15/2936/110
Scale 1:100
Date 12/7/21
Drawn by J G

REVISION
C drawer