




NORTH NORTH EAST ELEVATION



NORTH WEST WEST ELEVATION

*FLC MOTORS ,HIGH ST, YIEWSLEY
MIDDLESEX UB7 8AA*

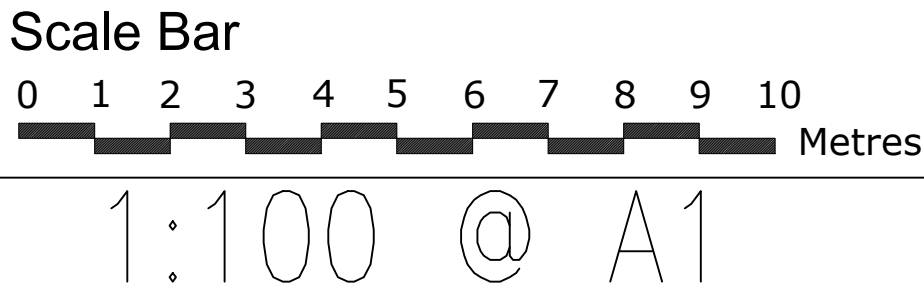

THE GILLETT MACLEOD PARTNERSHIP
Chartered Architects & Town Planning Consultants
1 High Road Old Eastcote Pinner Middlesex HA5 2EW tel. 0208 868 1333

Drg. No. 15/2936/111
Scale 1:100
Date 12/7/21
Drawn by J G

REVISION	
(C)	drawn