

REVISIONS	
A	Internal layout changed to the approved plans 25/01/22




FLAT No.	AREA (m ²)	No. Bedroom
24	69	2
25	50	1
26	64	2
27	51	1
28	58	1
29	62	1
30	40	Studio

Communal Area	
First Floor	77 sqm

THIRD FLOOR PLAN

FLC MOTORS ,HIGH ST, YIEWSLEY
MIDDLESEX UB7 8AA

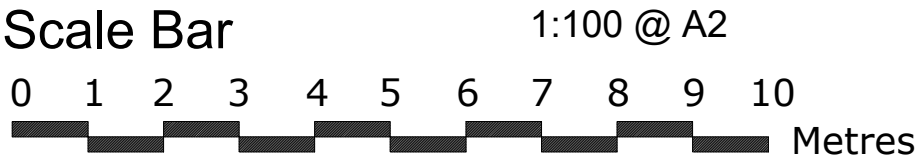

THE GILLETT MACLEOD PARTNERSHIP
Chartered Architects & Town Planning Consultants
1 High Road Old Eastcote Pinner Middlesex HA5 2EW tel. 0208 868 1333

Drg. No. 15/2936/107A
Scale 1:100
Date 21/01/22
Drawn by AK

REVISION	
A	
C	drawer