




1 GROUND
Scale: 1:100

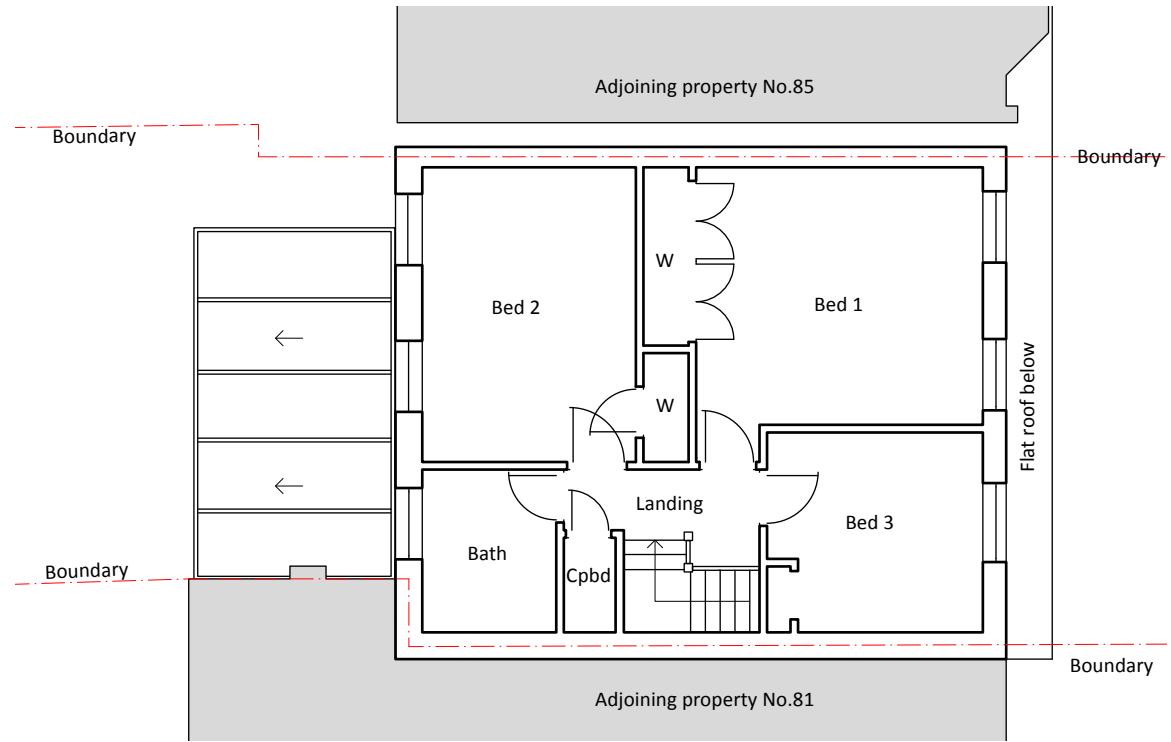

2 FIRST
Scale: 1:100

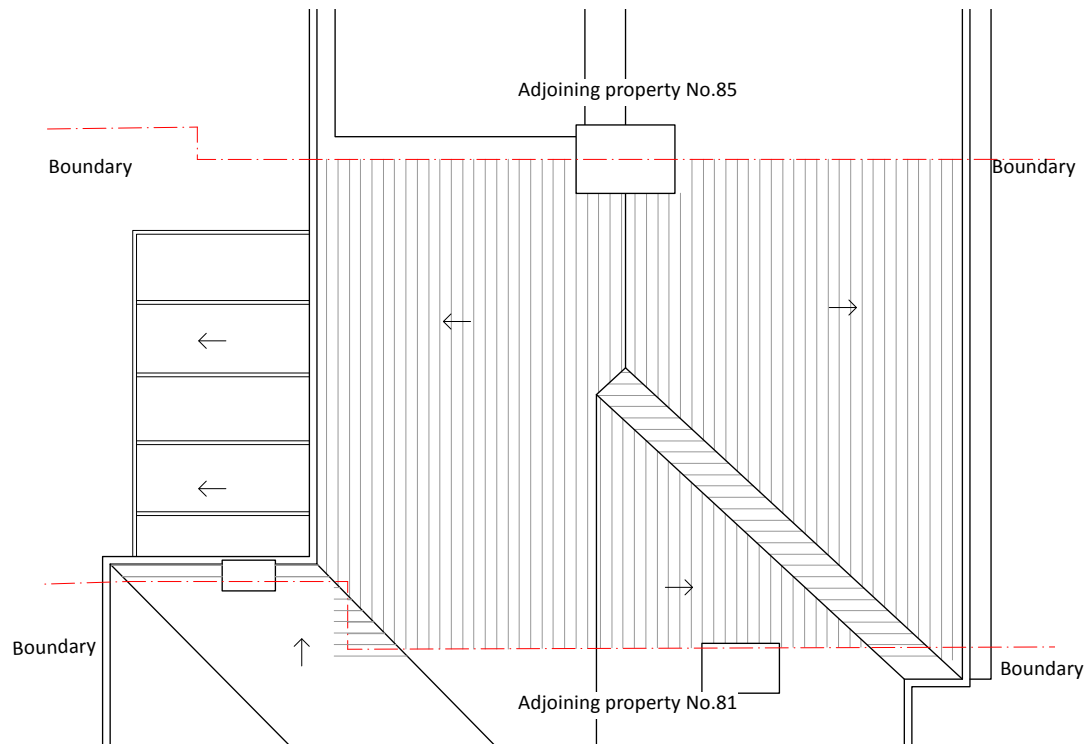


3 ROOF
Scale: 1:100

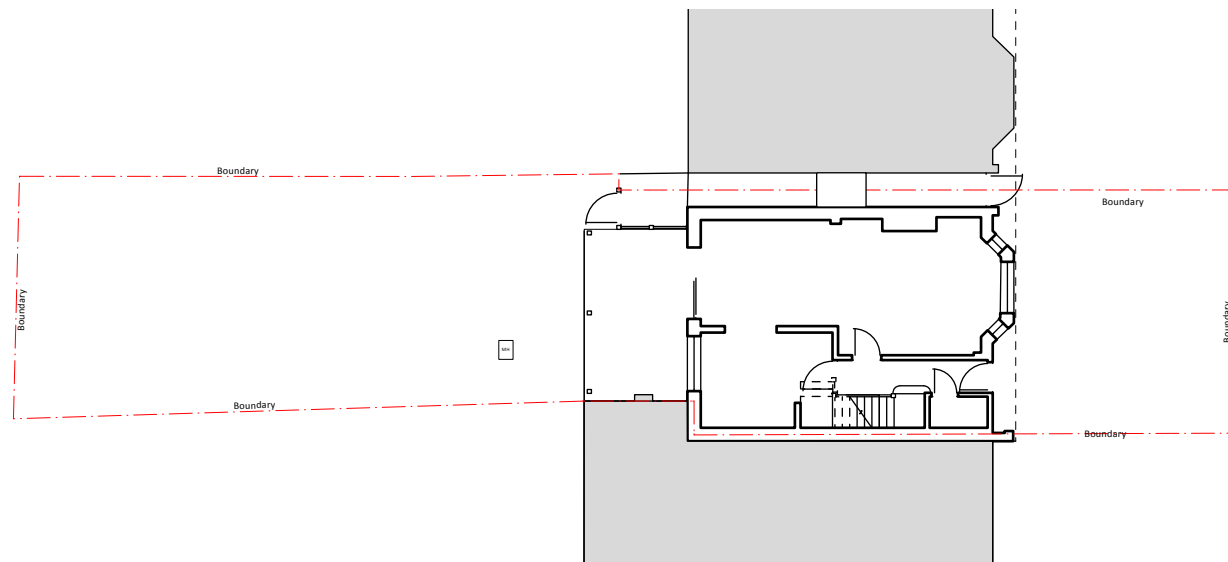

4 SITE PLAN
Scale: 1:200

0 1 2 3 4 5 m

 

| ISSUE | DATE | REVISION |
|-------|------|----------|
|-------|------|----------|

PROJECT
83 Stafford Road, Ruislip HA4 6PD

CLIENT
Mr and Mrs Ribeiro

DRAWING
EXISTING PLANS



All rights described in chapter IV of the copyright designs & patents act 1988 have been asserted. This drawing must not be scaled; only figured dimensions should be used. Check and verify all dimensions on site prior to commencing any work. Any discrepancies should be reported to the Architects immediately.

| PROJECT # | 2025.018 | DWG # | REV |
|-----------|------------|-------|-----|
| DATE | 23/05/2025 | | |
| SCALE | 1:100 | | |
| DRAWN | PR | CHKD | JC |

S02

Stones Architects Ltd
50 Coldharbour Lane Hayes Middlesex UB3 3EP
t 020 8969 0000 e mail@stonesarchitects.co.uk w stonesarchitects.co.uk