




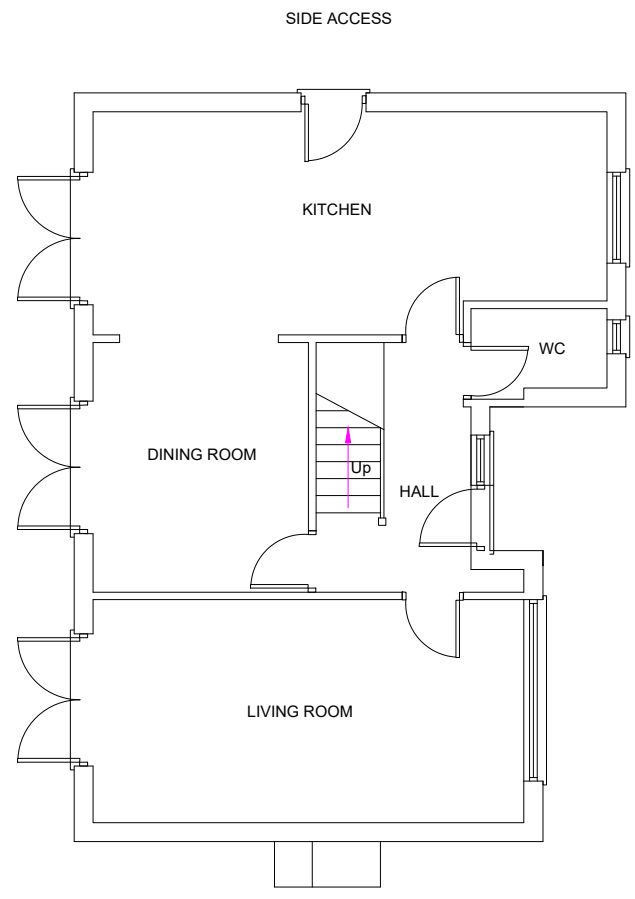


GROUND FLOOR PLAN

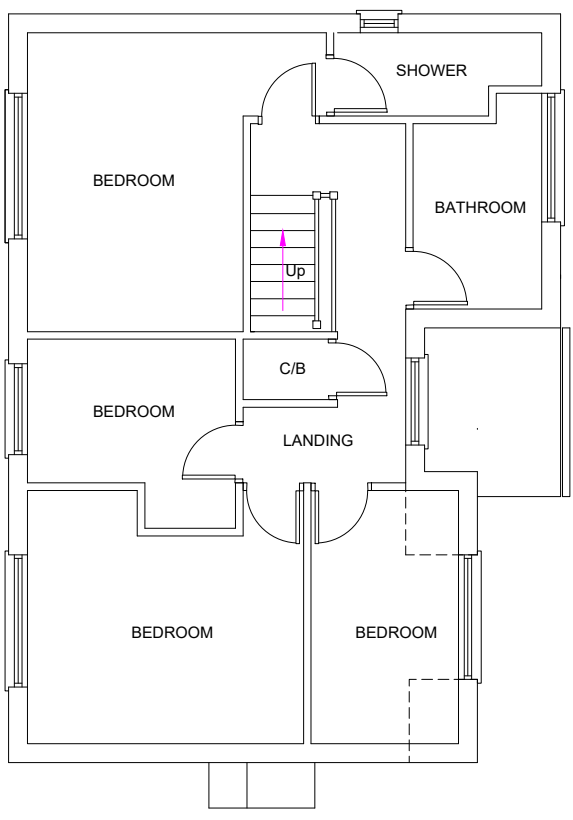

FIRST FLOOR PLAN

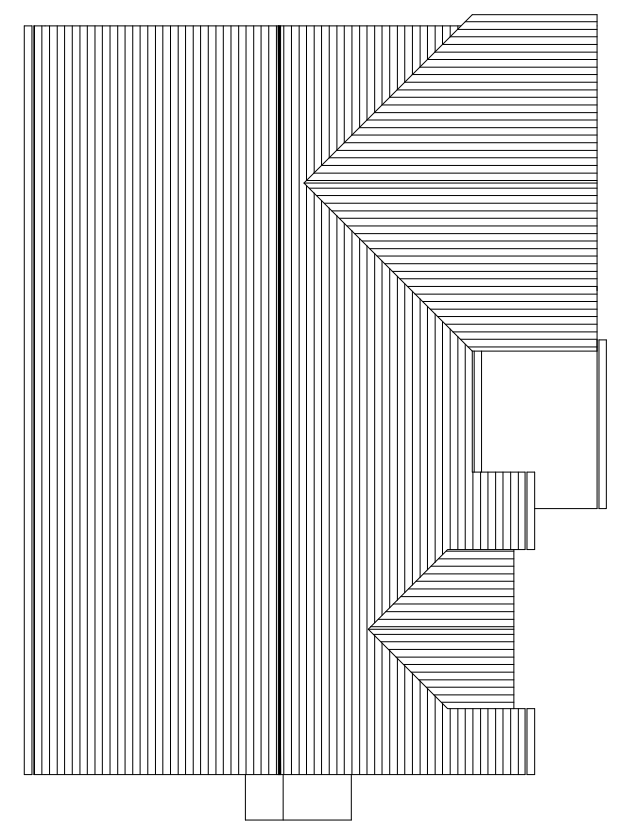

ROOF PLAN

 

TL TECON Ltd. Consulting Civil & Structural Engineers 116A High Street Edgware, Middlesex, HA8 7EL. M: 07956244652 E:teconltd@hotmail.com	NOTES:	Client	Scale 1 : 100.	Size A3	Drawing Title EXISTING FLOOR PLANS			
					Drawing No.			
					11057	P	02	
NOT FOR CONSTRUCTION		Job Title 1 Strone Way, Yeading, Hillingdon, Hayes, UB4 9RU	Drawn by BHD					
			Date JUNE 2022					