




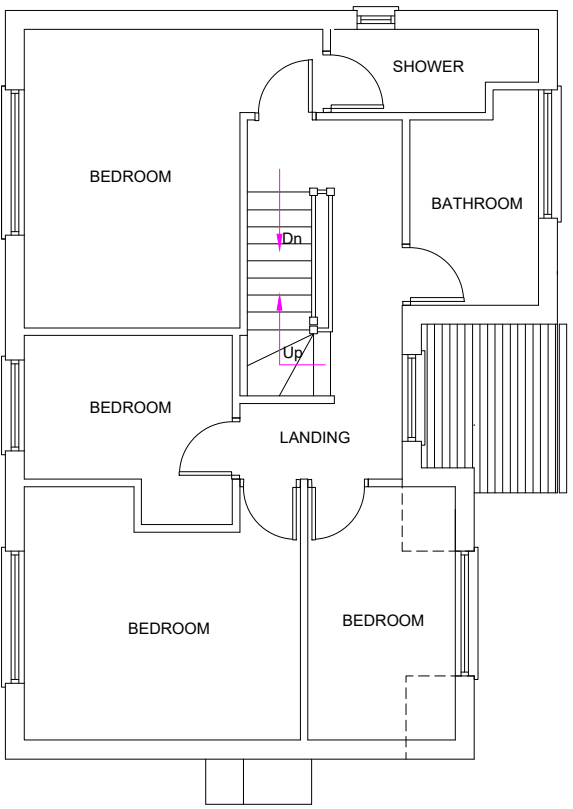

FIRST FLOOR PLAN

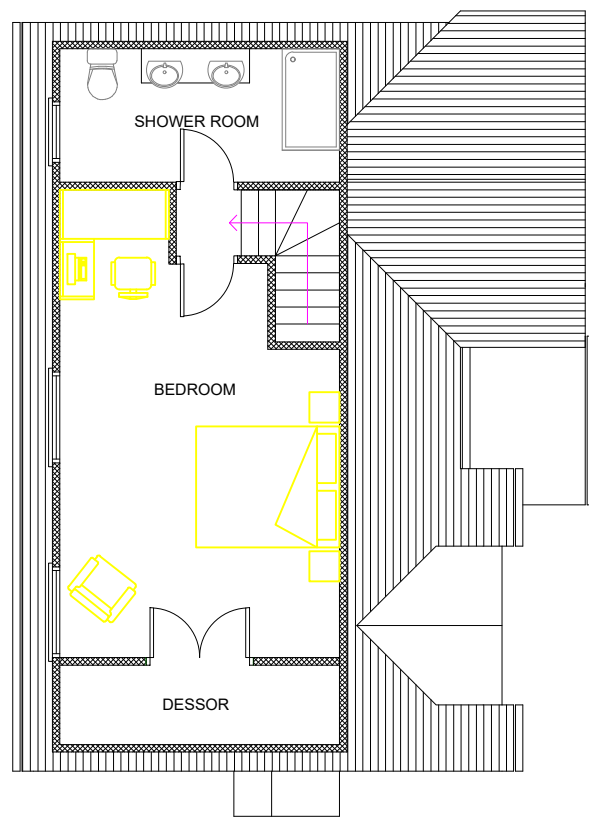

SECOND FLOOR PLAN

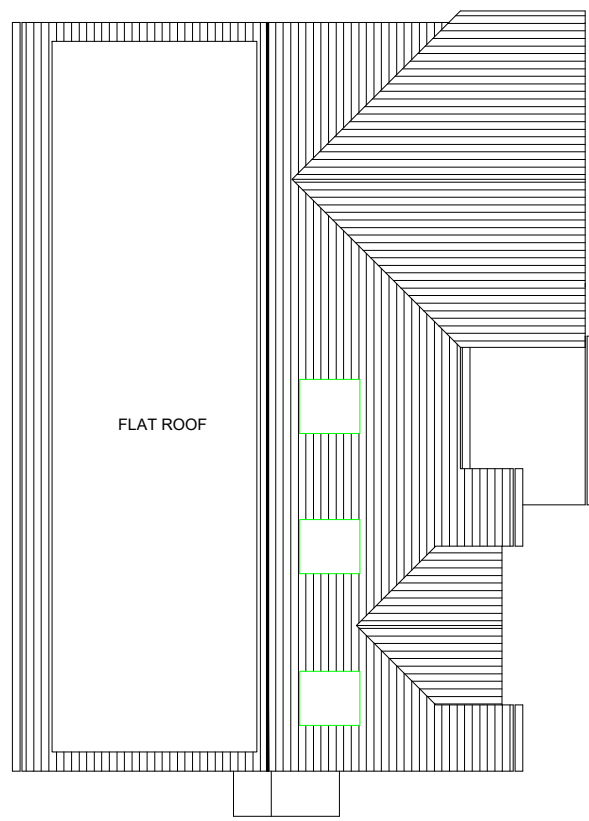

ROOF PLAN



SCALE - 1 : 100.

TL

TECON Ltd.

Consulting Civil & Structural Engineers

116A High Street
Edgware, Middlesex, HA8 7EL.
M: 07956244652 E:teconltd@hotmail.com

NOTES:
NOT FOR CONSTRUCTION

Client
Job Title 1 Strone Way, Yeading, Hillingdon, Hayes, UB4 9RU

Scale 1 : 100.
Size A3
Drawn by BHD
Date JUNE 2022

No.	DESCRIPTION	DATE
Drawing Title PROPOSED FLOOR PLANS	Drawing No. 11057	P 03