

APPLICATION FOR PLANNING PERMISSION

FOR A SINGLE STOREY REAR EXTENSION




SITE LOCATION PLAN
AREA 2 HA
SCALE 1:1250 on A4
CENTRE COORDINATES: 512263, 182115



Supplied by Streetwise Maps Ltd
www.streetwise.net
Licence No: 100047474
27/06/2022 14:35

LOCATION PLAN
SCALE - 1: 1250.

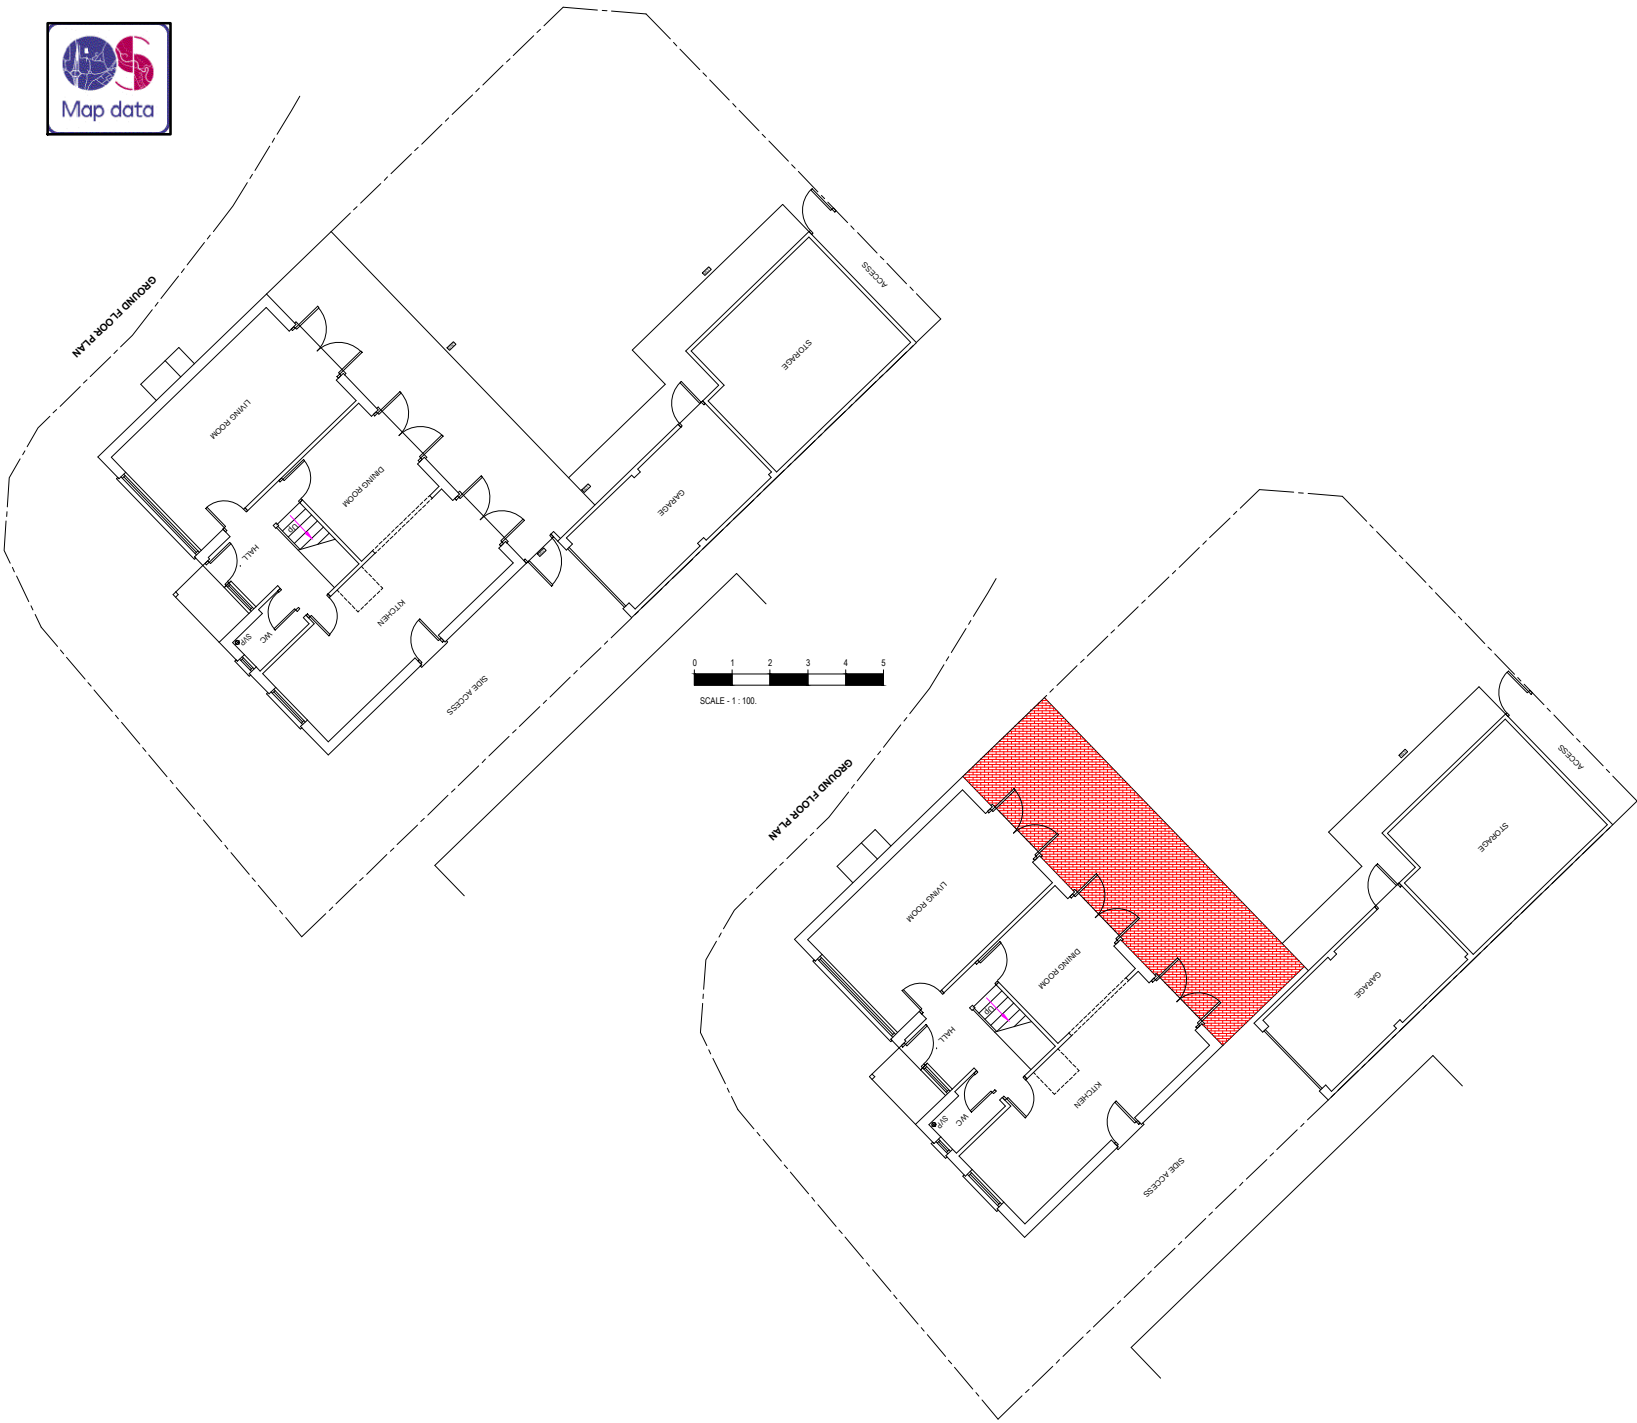

SITE PLAN
SCALE - 1: 200.

TL TECON Ltd. Consulting Civil & Structural Engineers 116A High Street Edgware, Middlesex, HA8 7EL. M: 07956244652 E:teconltd@hotmail.com	NOTES:	Client	Scale 1 : 1250/ 1:200	Size A3	Drawing Title LOCATION PLAN & SITE PLAN			
		Job Title 1 Strone Way, Yeading, Hillingdon, Hayes, UB4 9RU	Drawn by T.L.		Drawing No. 11636	P	01	B
		Date SEPT 2024						
		NOT FOR CONSTRUCTION						