


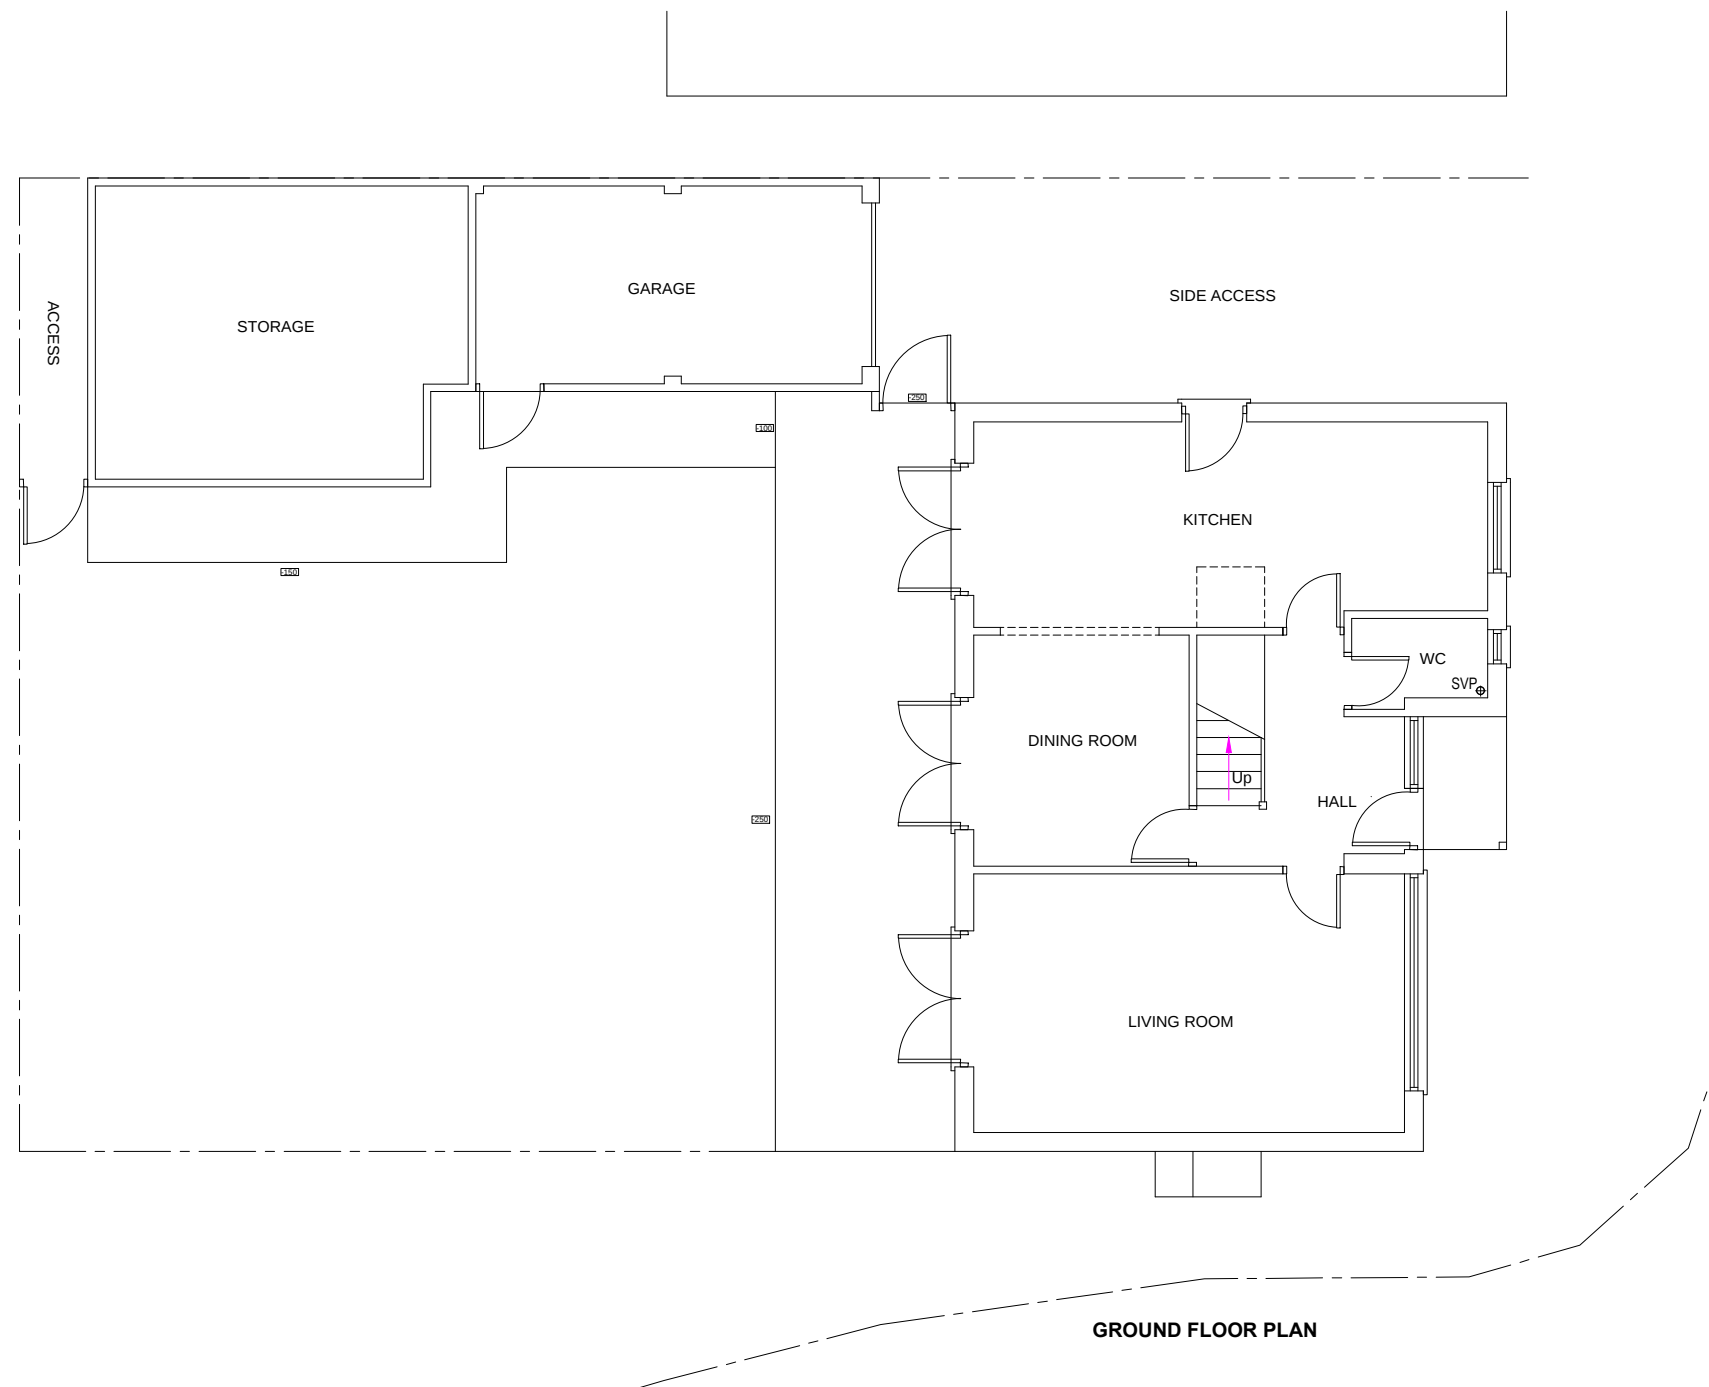

B	CLIENTS COMMENTS	OCT'24
A	PLANNING SUBMISSION	SEPT'24
No.	DESCRIPTION	DATE
Drawing Title EXISTING GROUND FLOOR PLAN		
Drawing No.		
11636	P	02 B