


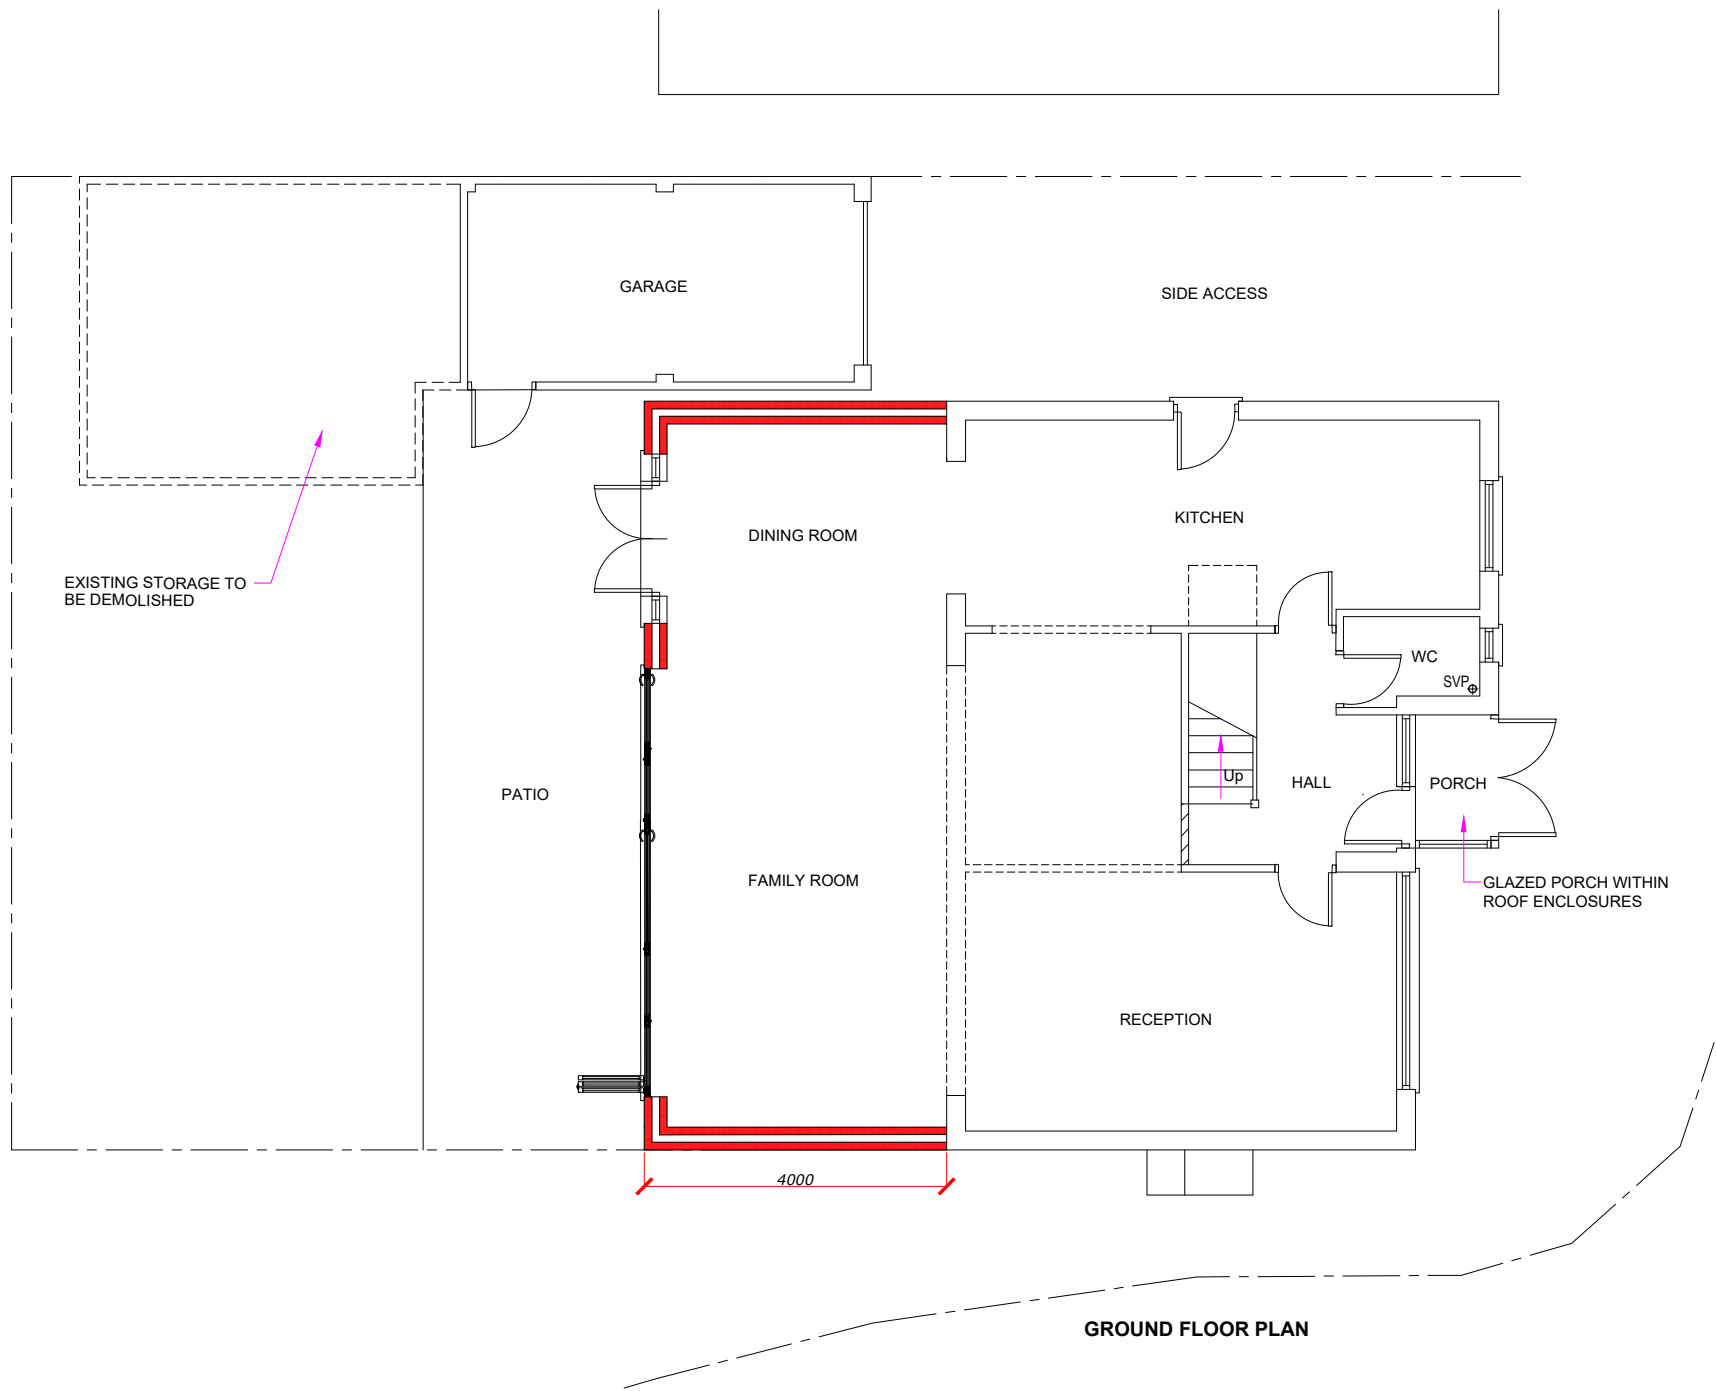

C	UPDATED	DEC'24
B	CLIENTS COMMENTS	OCT'24
A	PLANNING SUBMISSION	SEPT'24
No.	DESCRIPTION	DATE

TL TECON Ltd. Consulting Civil & Structural Engineers 116A High Street Edgware, Middlesex, HA8 7EL. M: 07956244652 E:teconltd@hotmail.com	NOTES:	Client	Scale 1 : 100.	Size A3	Drawing Title PROPOSED GROUND FLOOR PLAN			
		Job Title 1 Strone Way, Yeading, Hillingdon, Hayes, UB4 9RU	Drawn by T.L.		Drawing No. 11636	P	03	C
			Date SEPT 2024					
		NOT FOR CONSTRUCTION						