




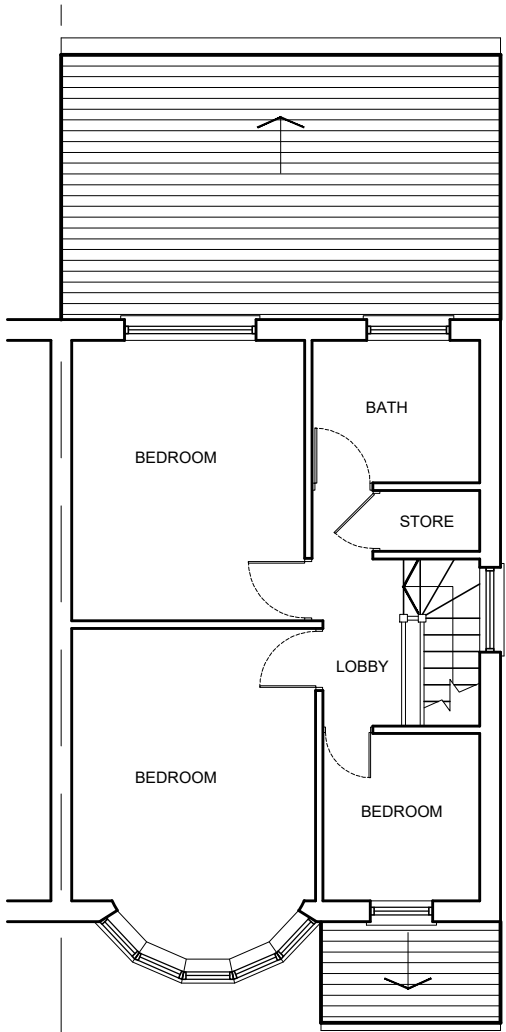

EXISTING FIRST FLOOR PLAN

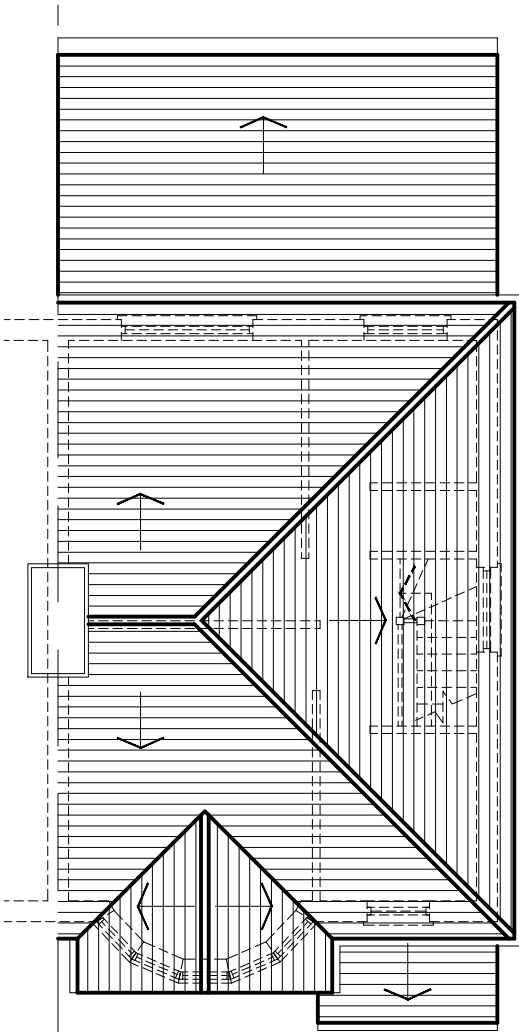

EXISTING ROOF PLAN

 

The Contractor is to check all dimensions on site and report any discrepancies to the Contract Administrator. This drawing is to be read in conjunction with all other standard documentation.




EXISTING FRONT ELEVATION



EXISTING REAR ELEVATION



EXISTING SIDE ELEVATION

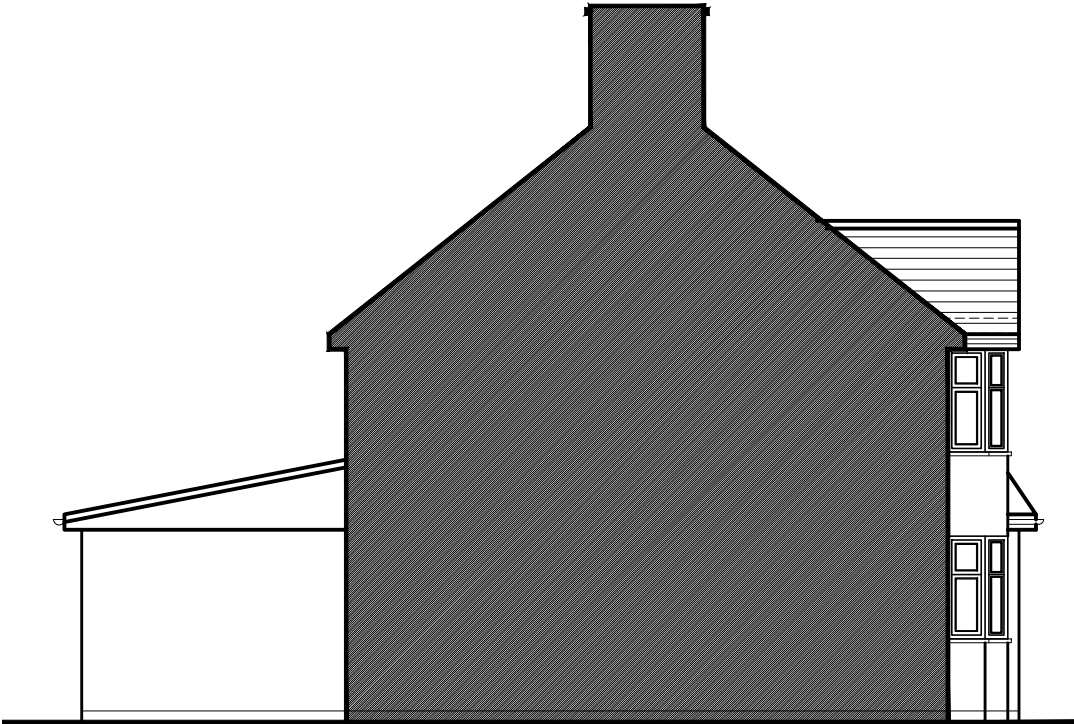

EXISTING SIDE ELEVATION

rev.	description	date	chkd.
DAP Design And Plan CONSULTANTS 93 Cotmandene Crescent, Orpington, Kent BR5 2RA 020 3004 9238 07931 931 035 s.nagpal@dapconsultants.co.uk www.dapconsultants.co.uk			
project : 22 Carnborne Way Hayes			
drawing title : Existing Floor Plans And Elevations			
drawn: TK	chkd : SS	date: 07.07.2026	
status:	Permitted Dev.	scale: 1:100@A3	
proj no : 2989	drg no: 02	rev no:	