




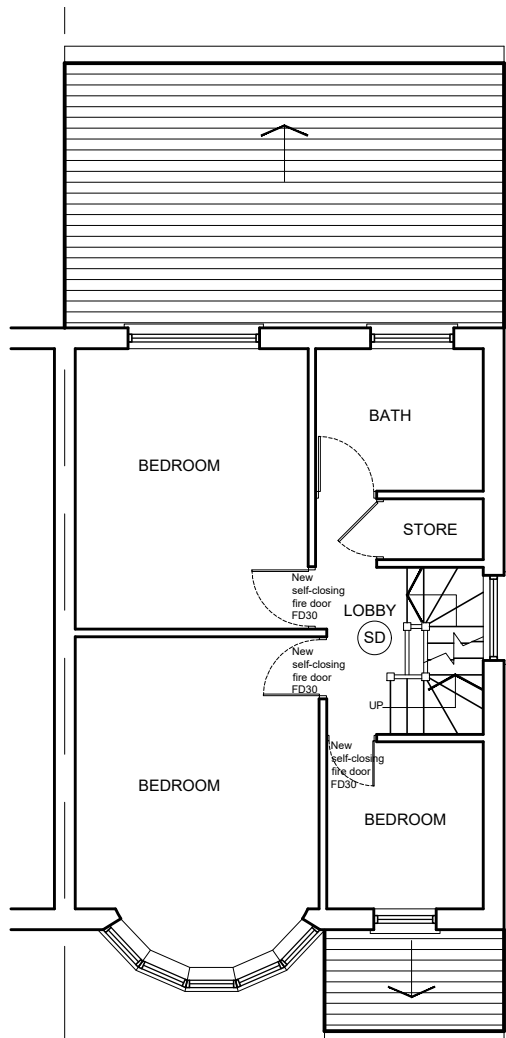

PROPOSED FIRST FLOOR PLAN

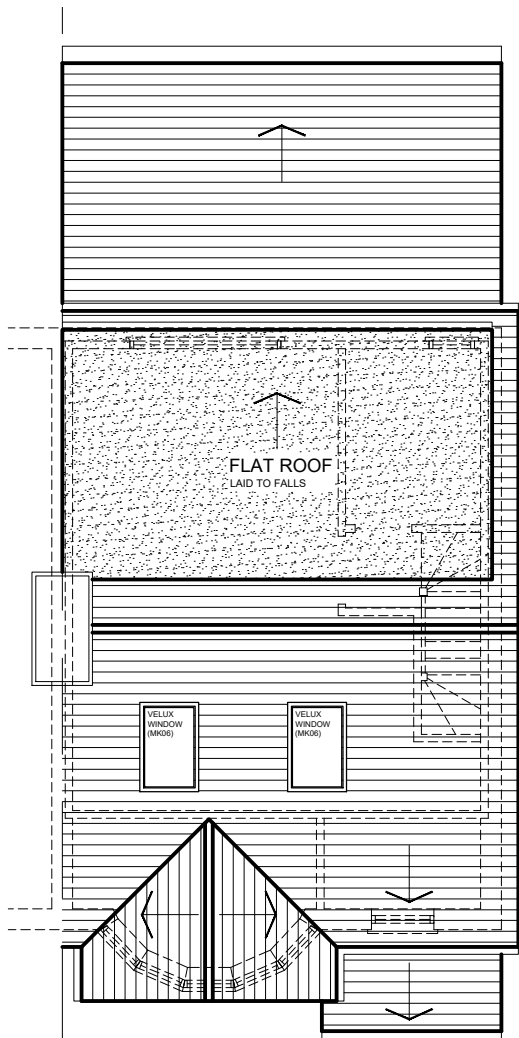


PROPOSED LOFT PLAN

 


The Contractor is to check all dimensions on site and report any discrepancies to the Contract Administrator. This drawing is to be read in conjunction with all other standard documentation.




PROPOSED FRONT ELEVATION

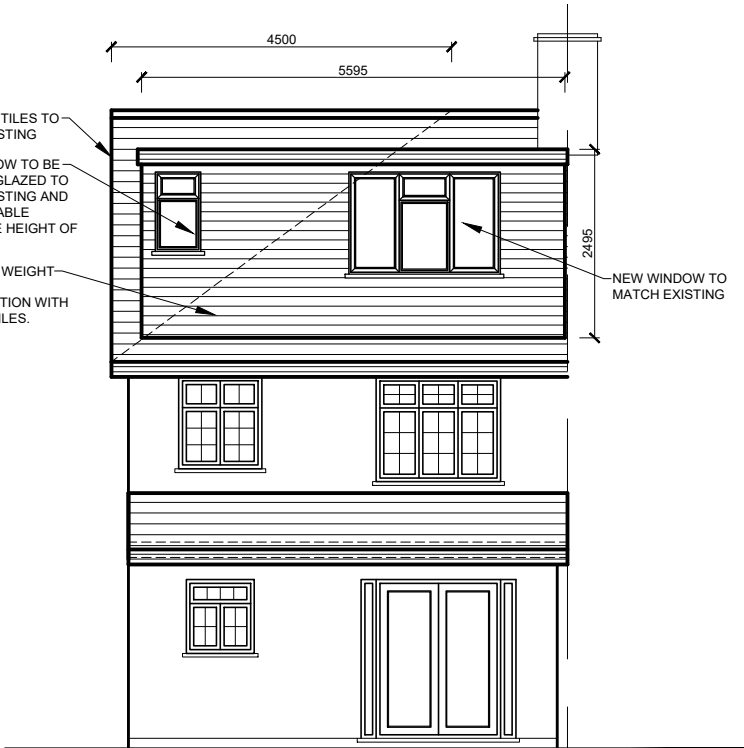

PROPOSED REAR ELEVATION

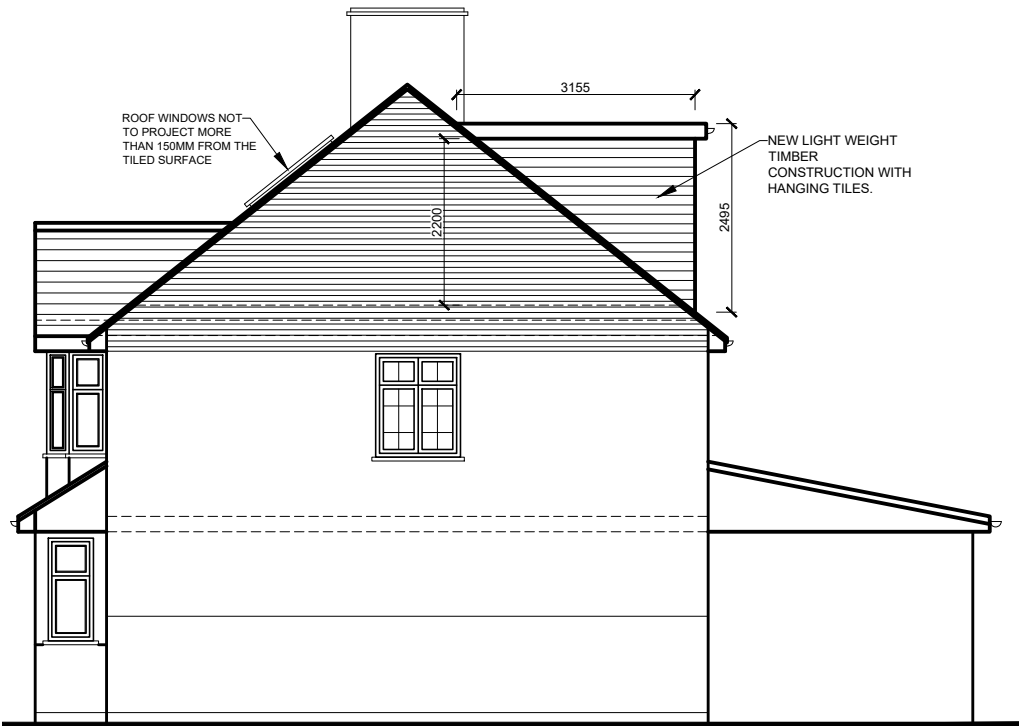

PROPOSED SIDE ELEVATION

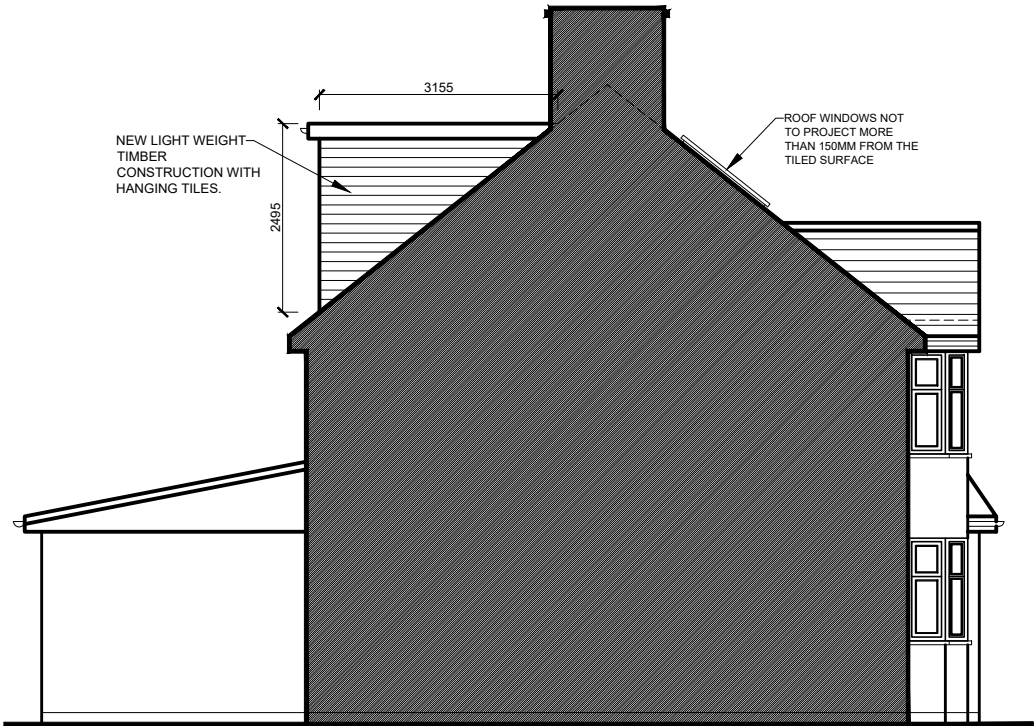

PROPOSED SIDE ELEVATION

rev.	description	date	chkd.
------	-------------	------	-------



93 Cotmandene Crescent,
Orpington, Kent BR5 2RA
020 3004 9238
07931 931 035
s.nagpal@dapconsultants.co.uk
www.dapconsultants.co.uk

project : 22 Carnborne Way
Hayes

drawing title :
Proposed Floor Plans And Elevations

drawn: TK	chkd : SS	date: 07.07.2026
status: Permitted Dev.	scale: 1:100@A3	
proj no : 2989	drg no: 04	rev no: