

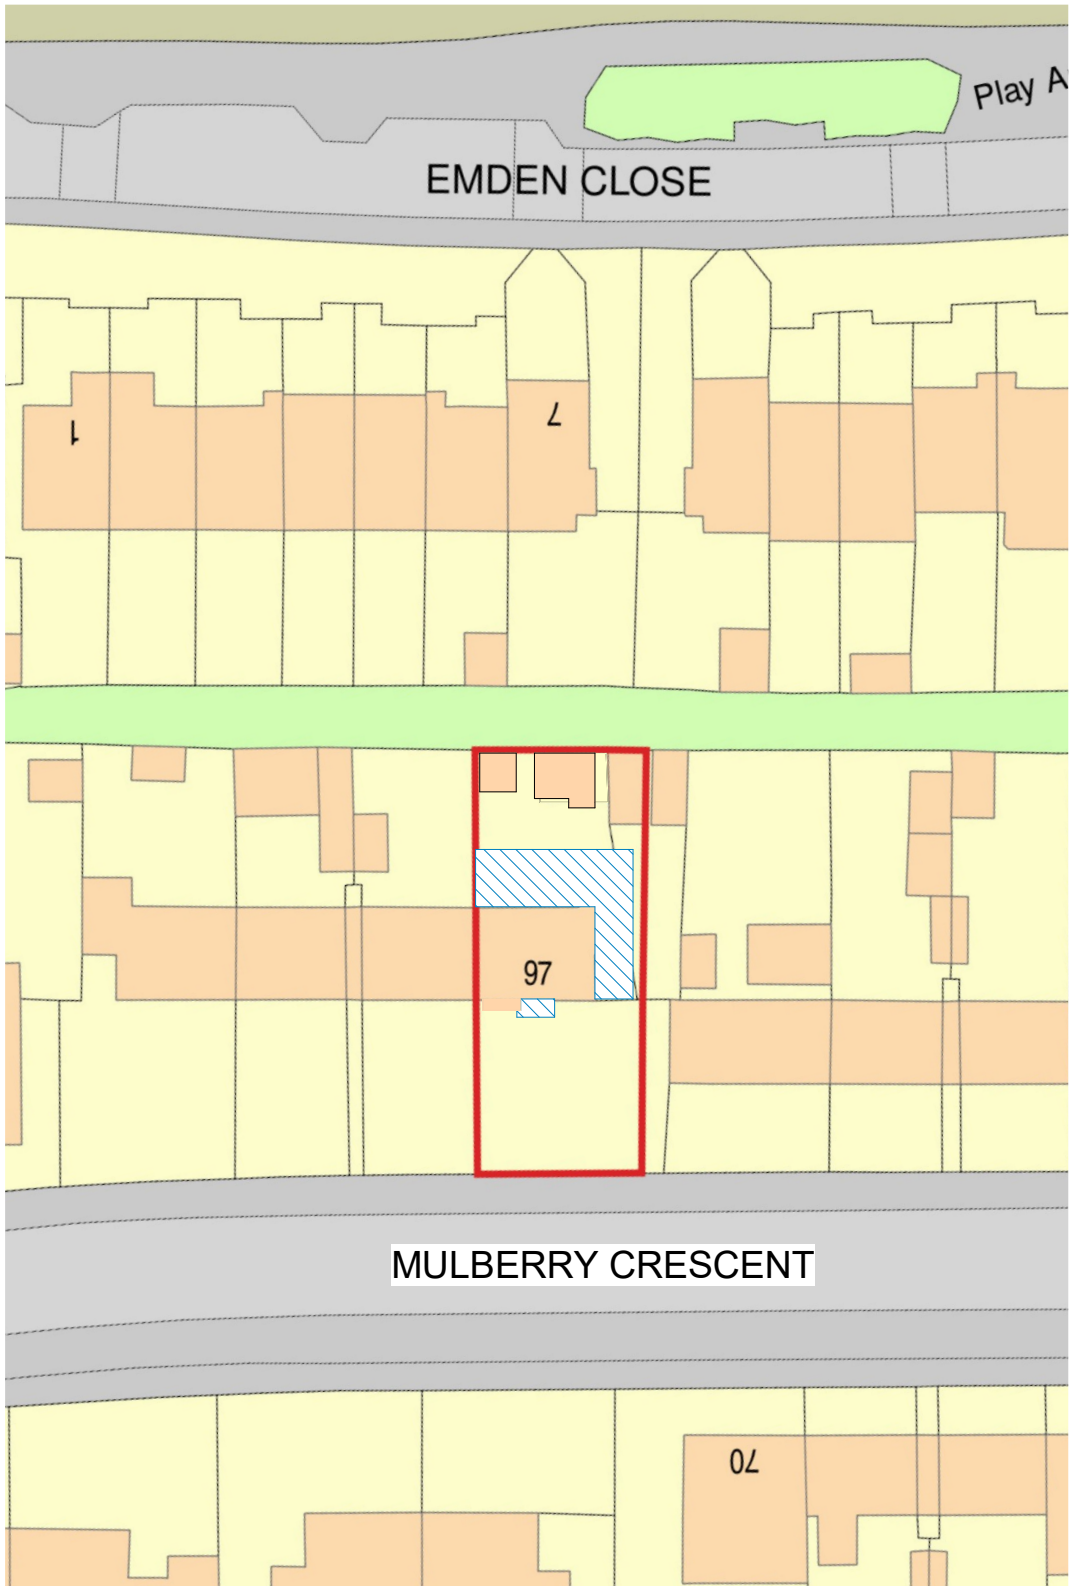


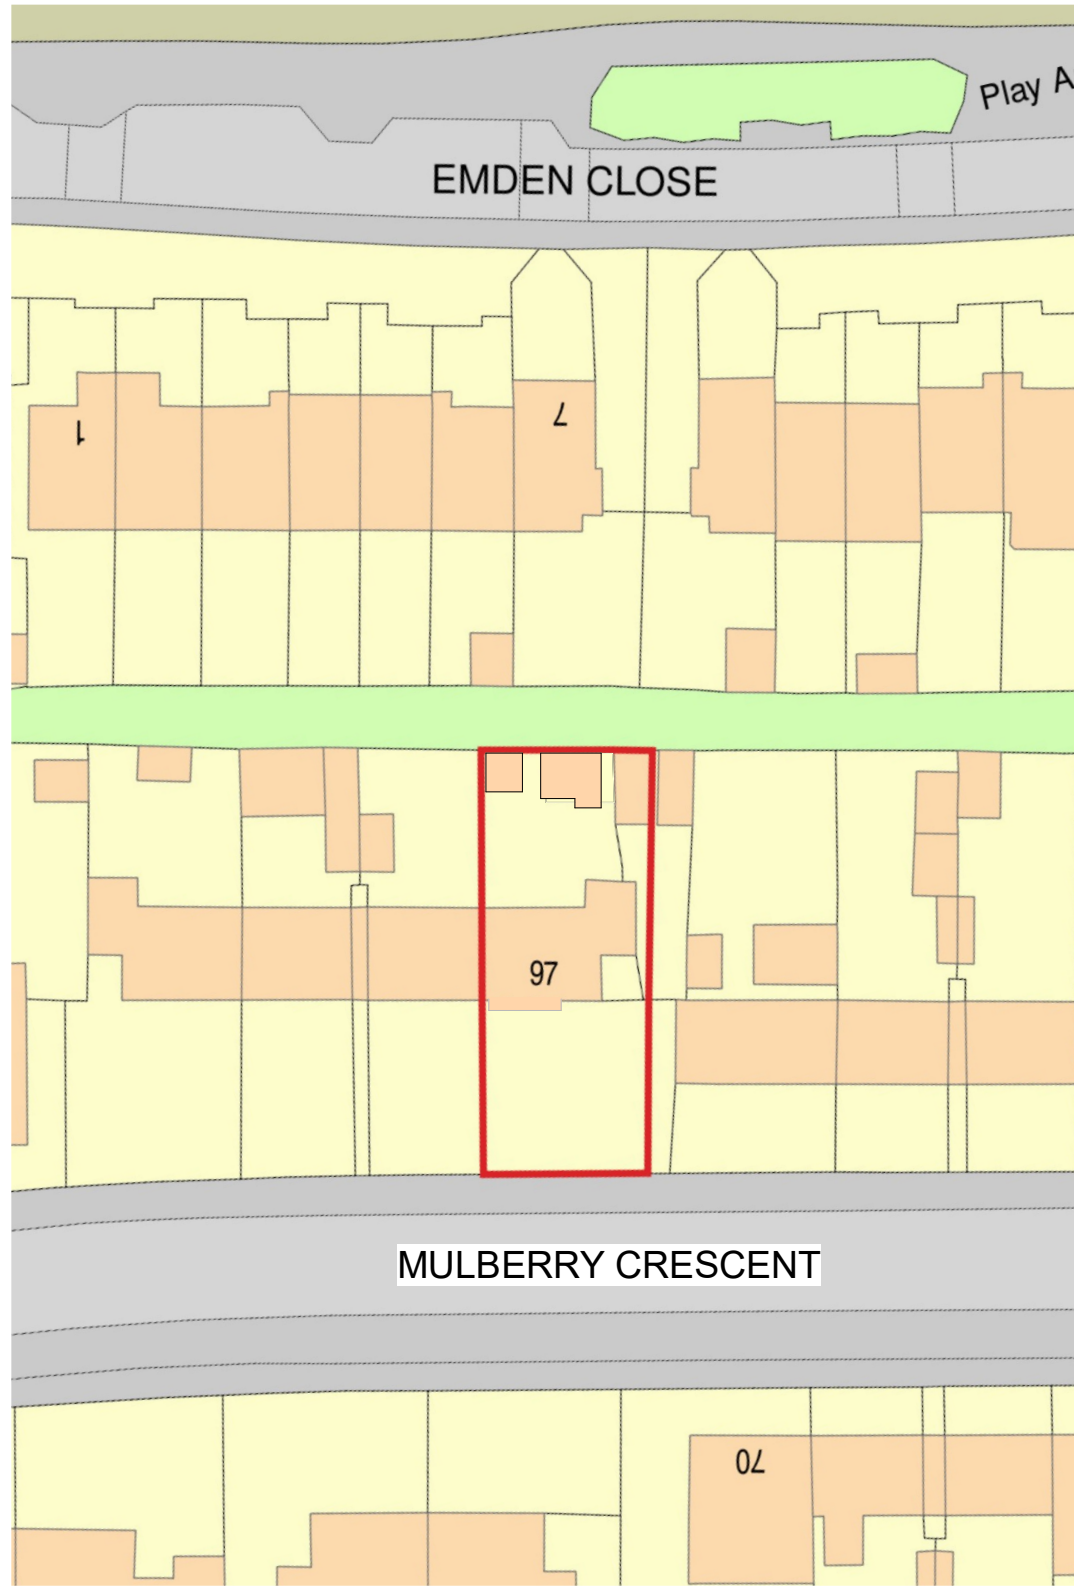


1 00 - Existing Block Plan
1 : 500


2 00 - Proposed Block Plan
1 : 500

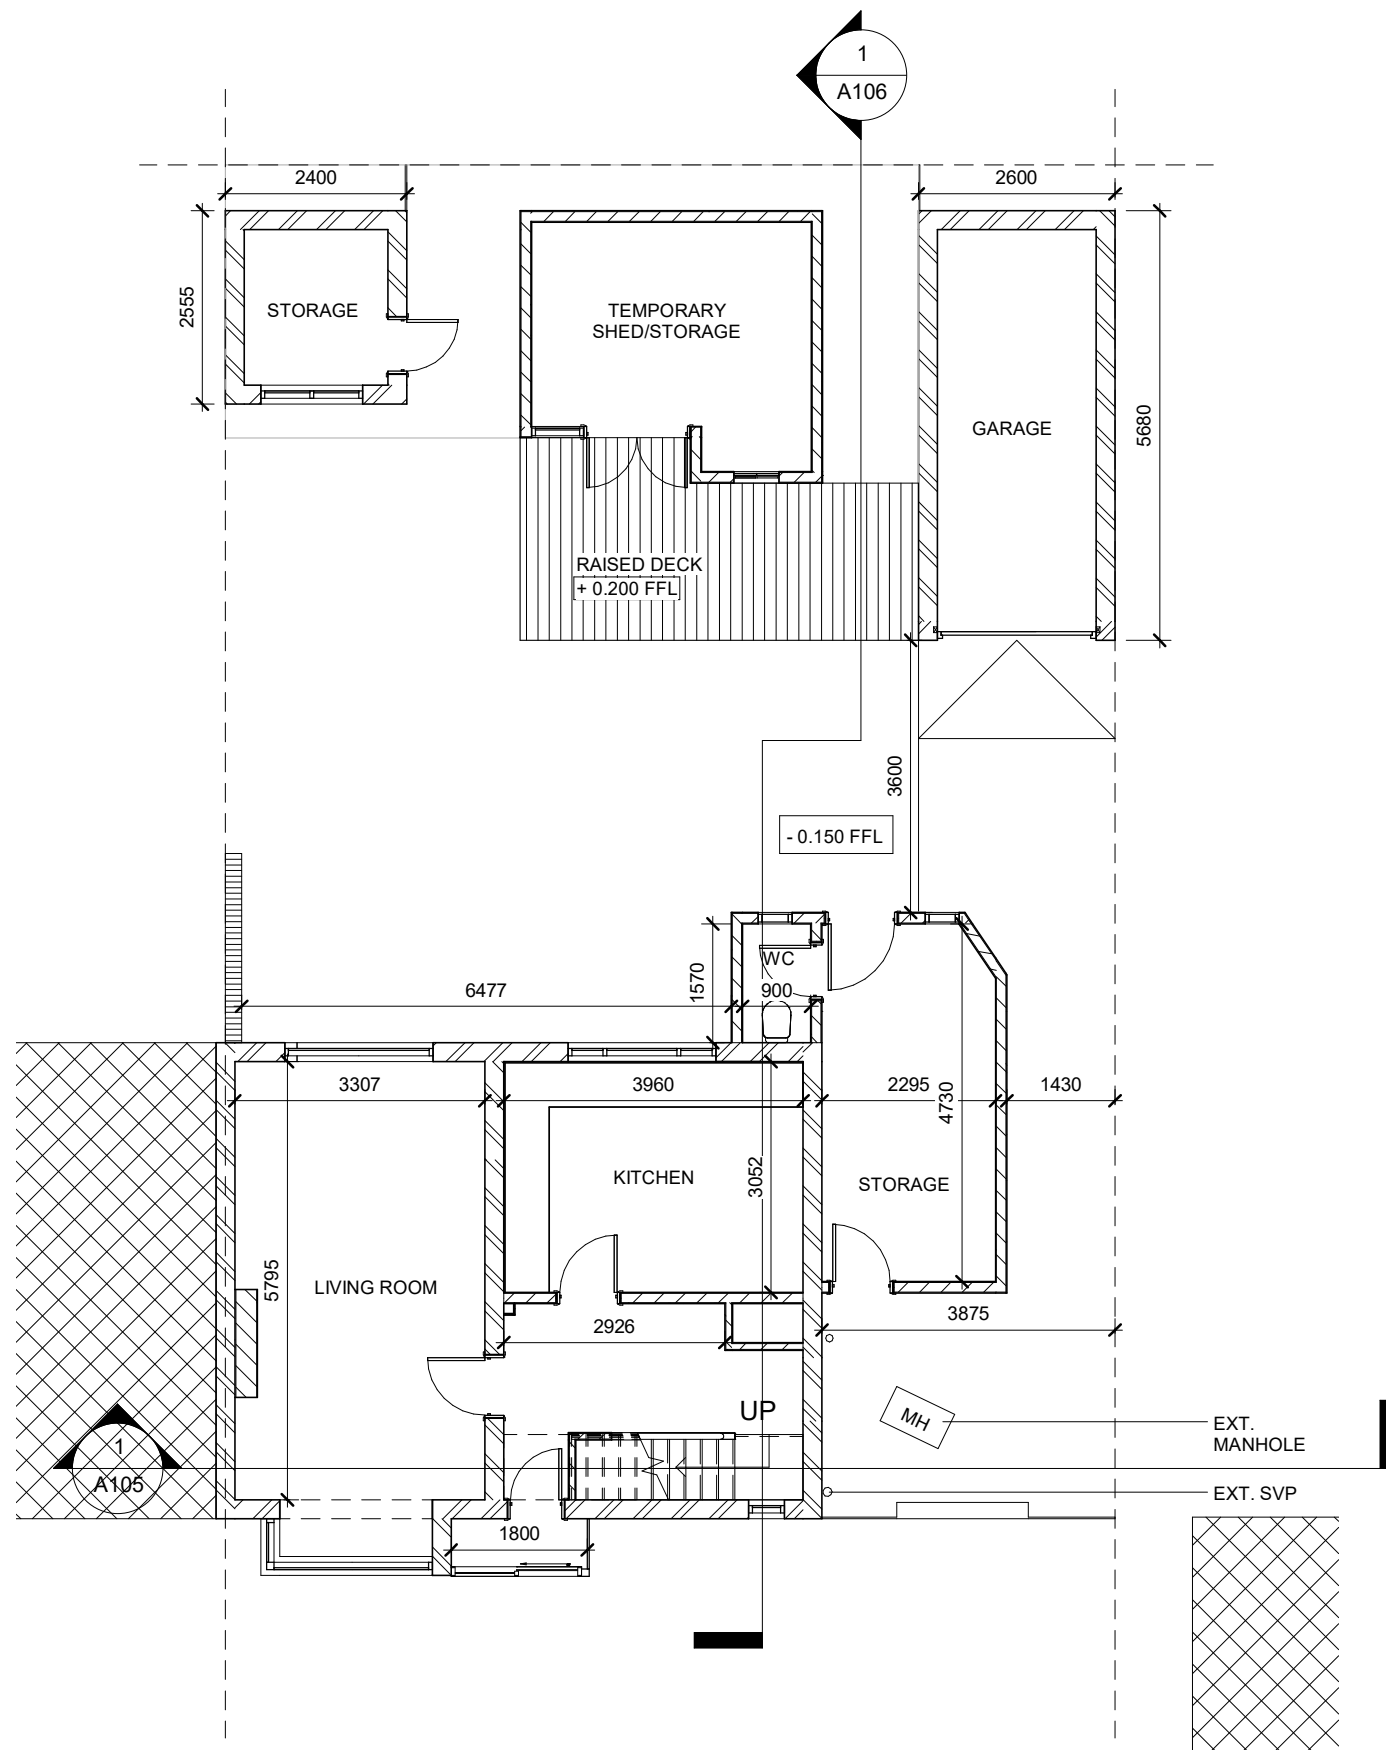


1 00 - Existing
1 : 100

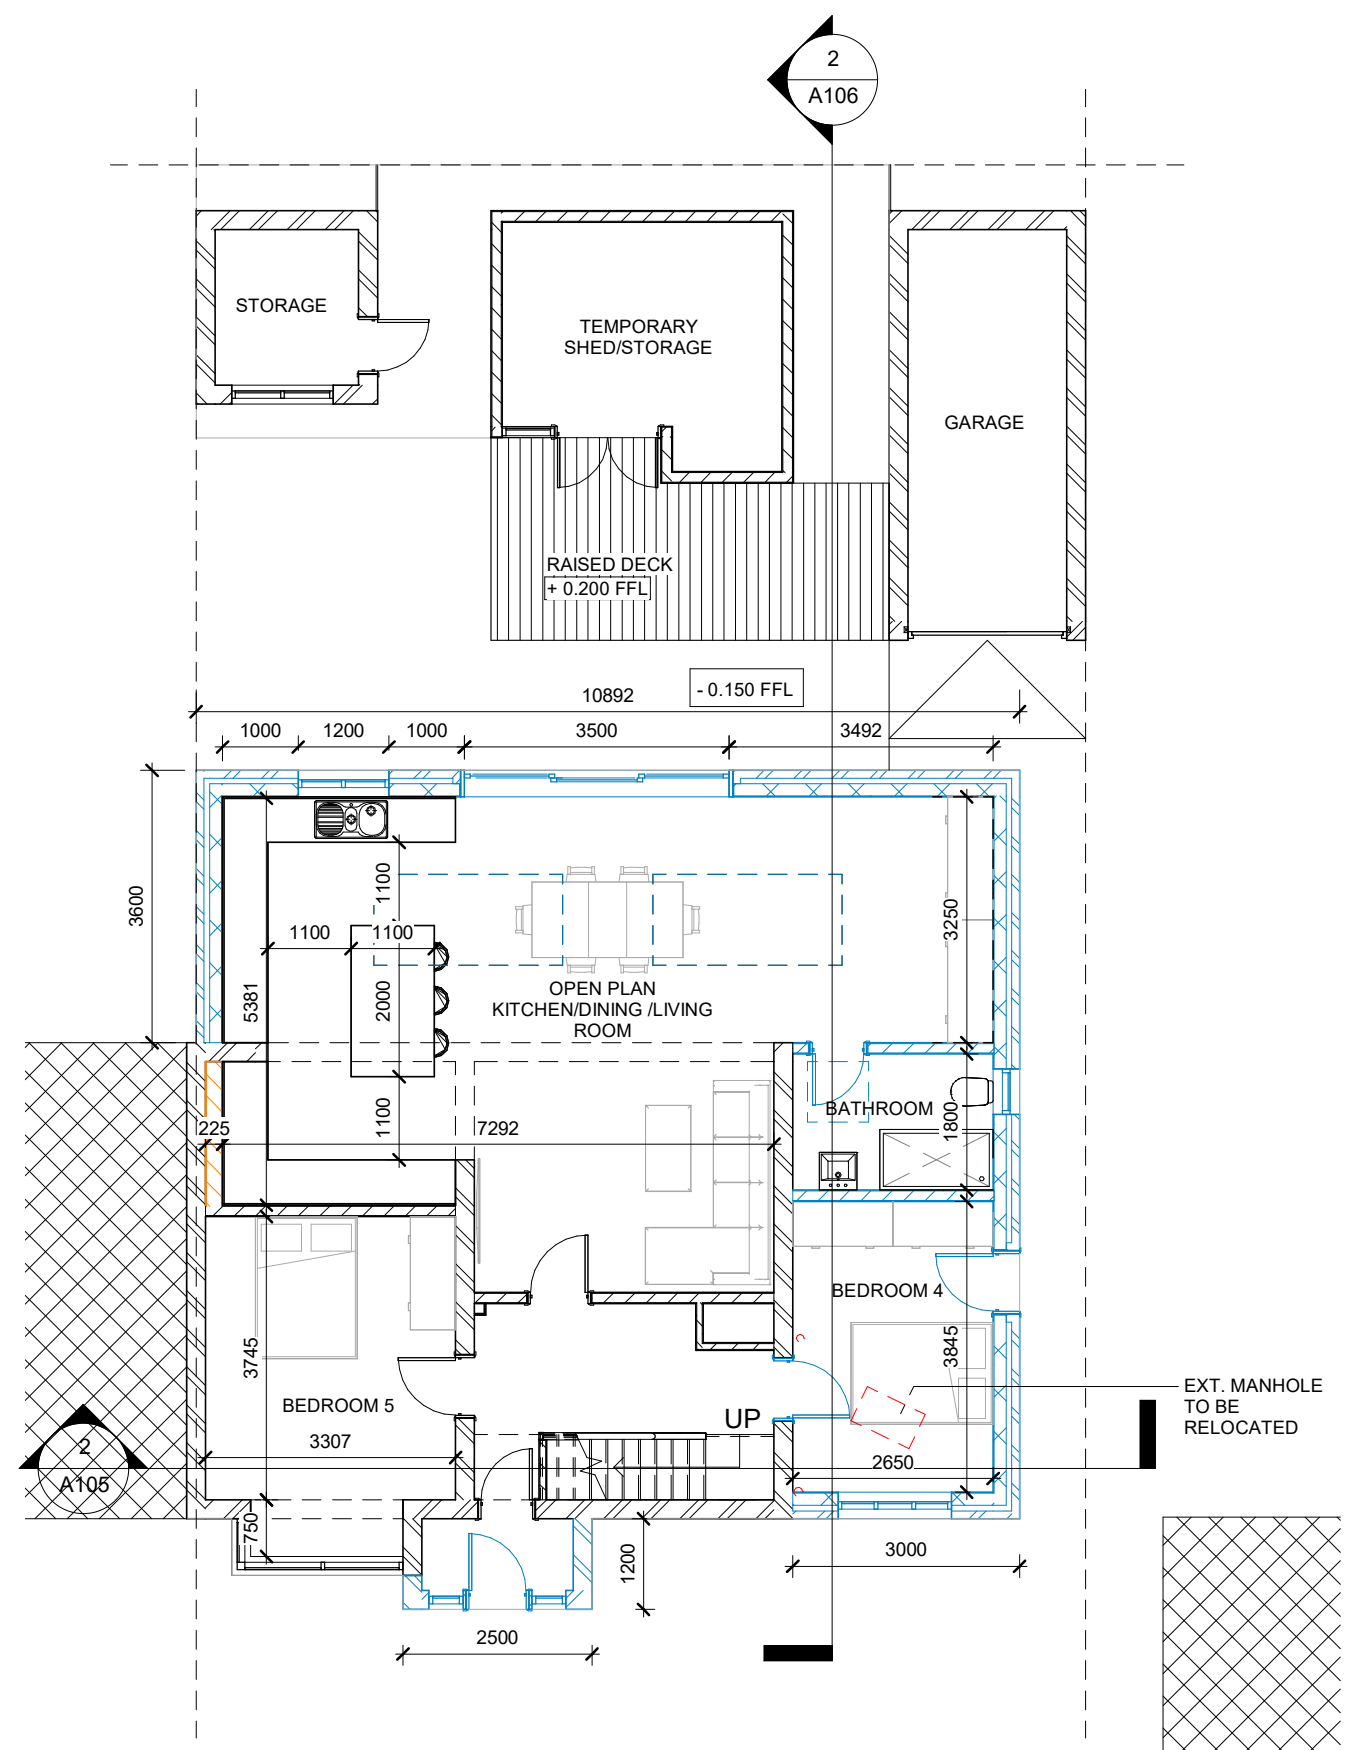


2 00 - Proposed
1 : 100

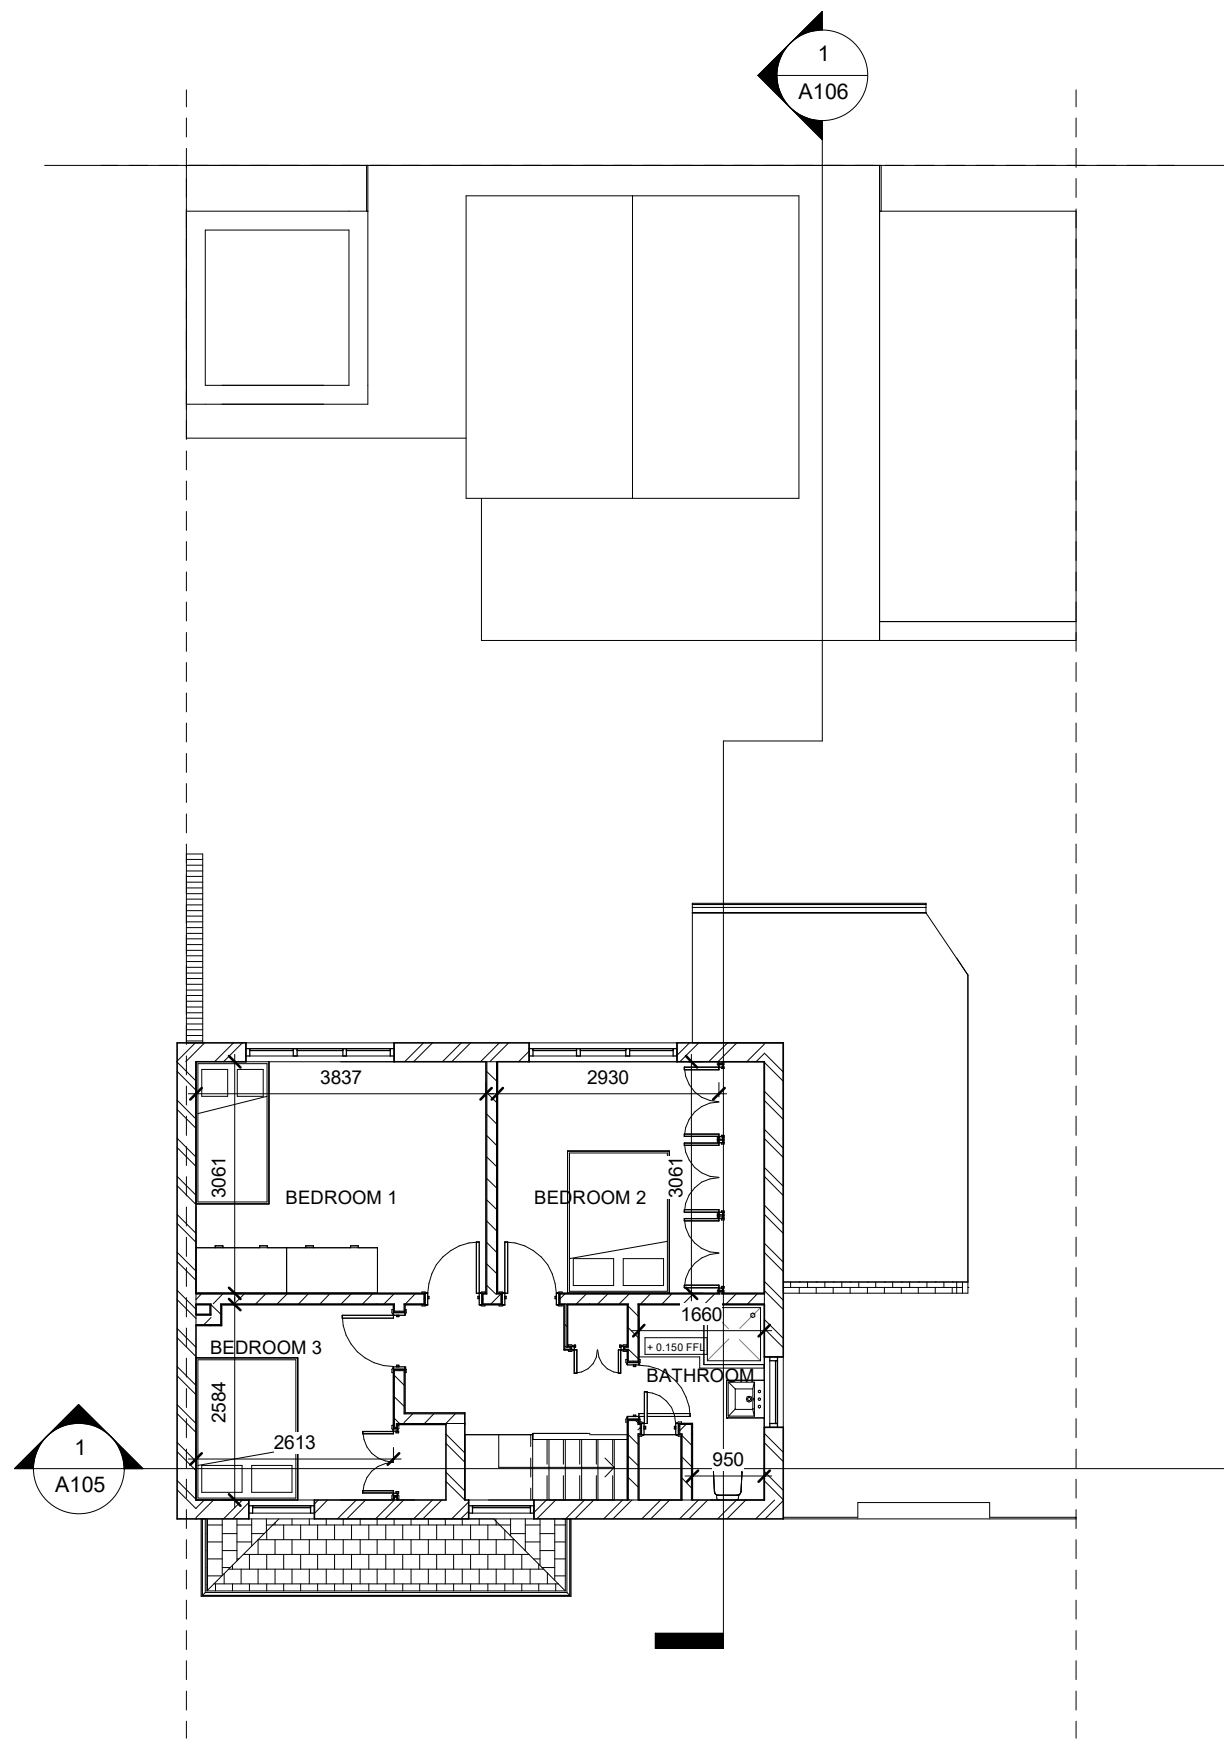


1 01 - Existing
1 : 100

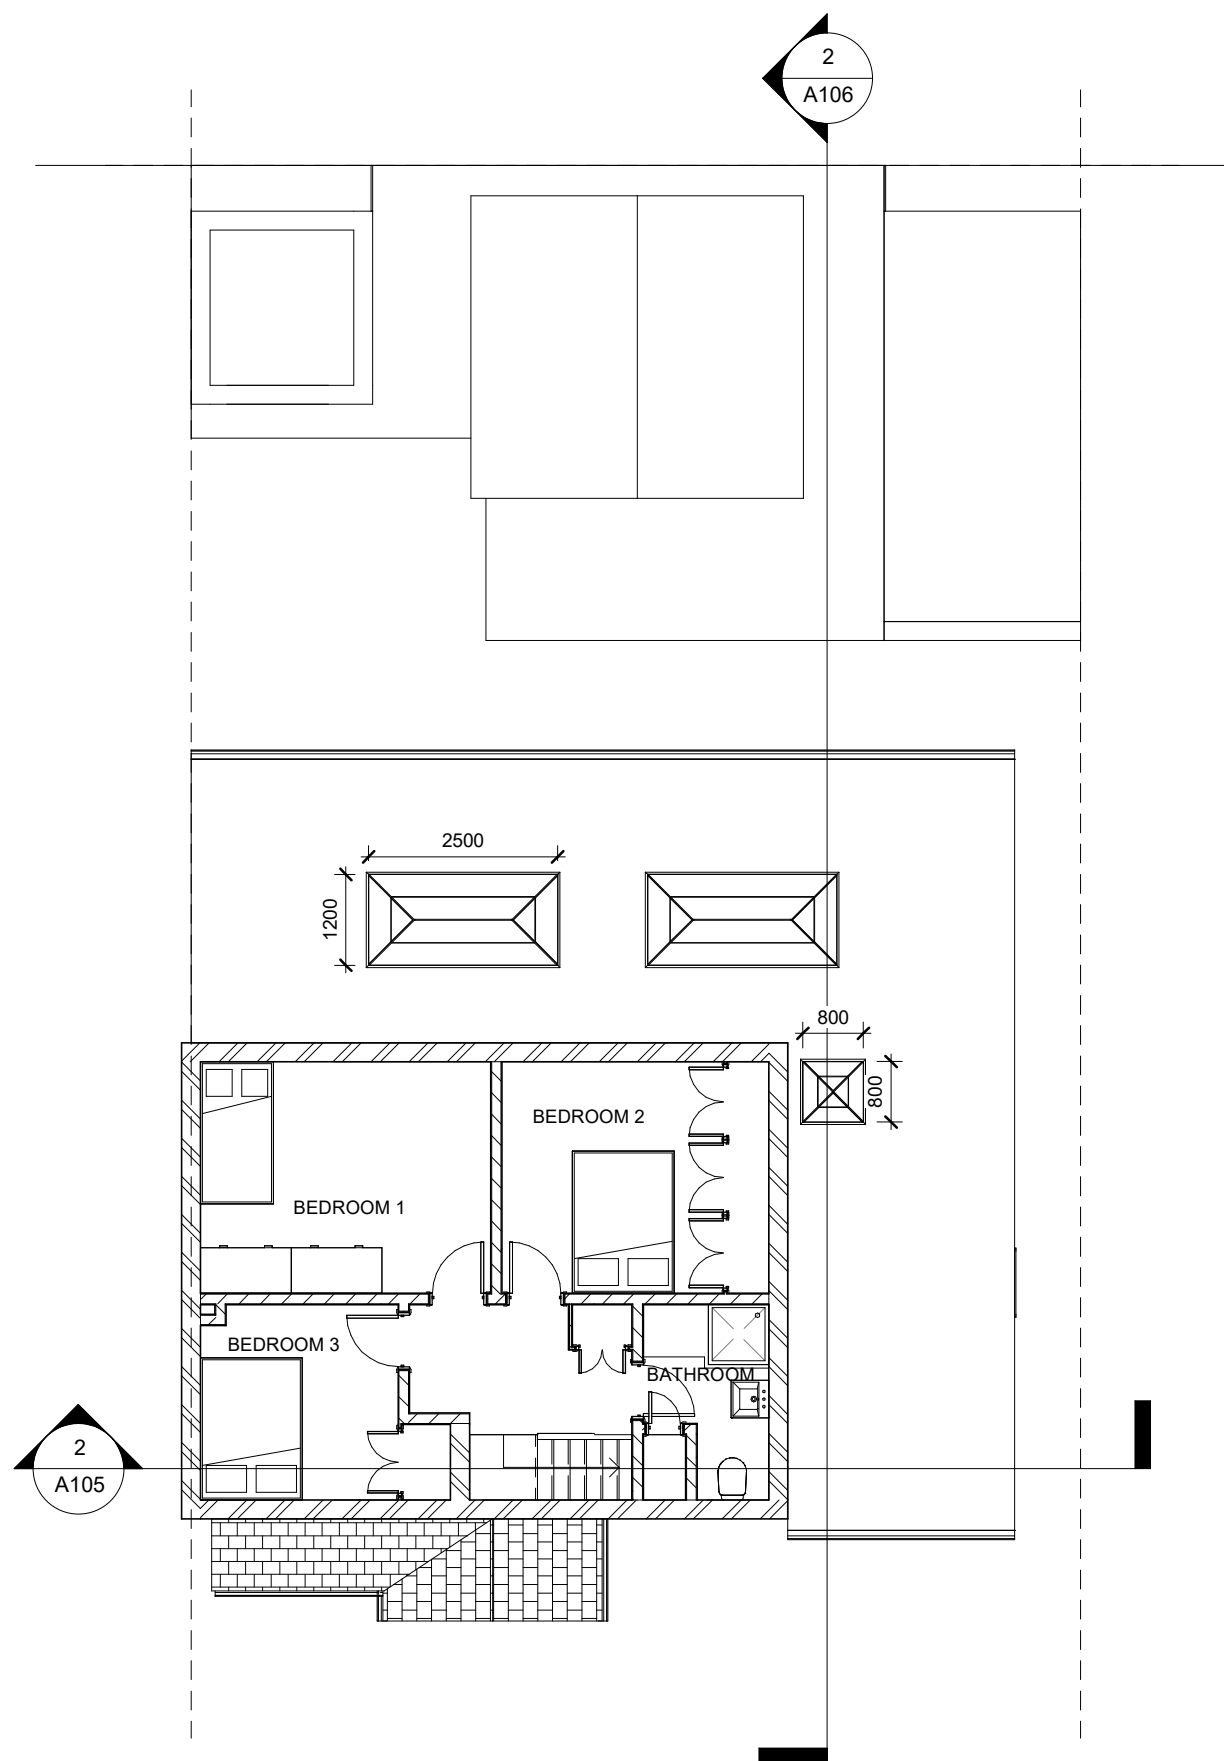

2 01 - Proposed
1 : 100

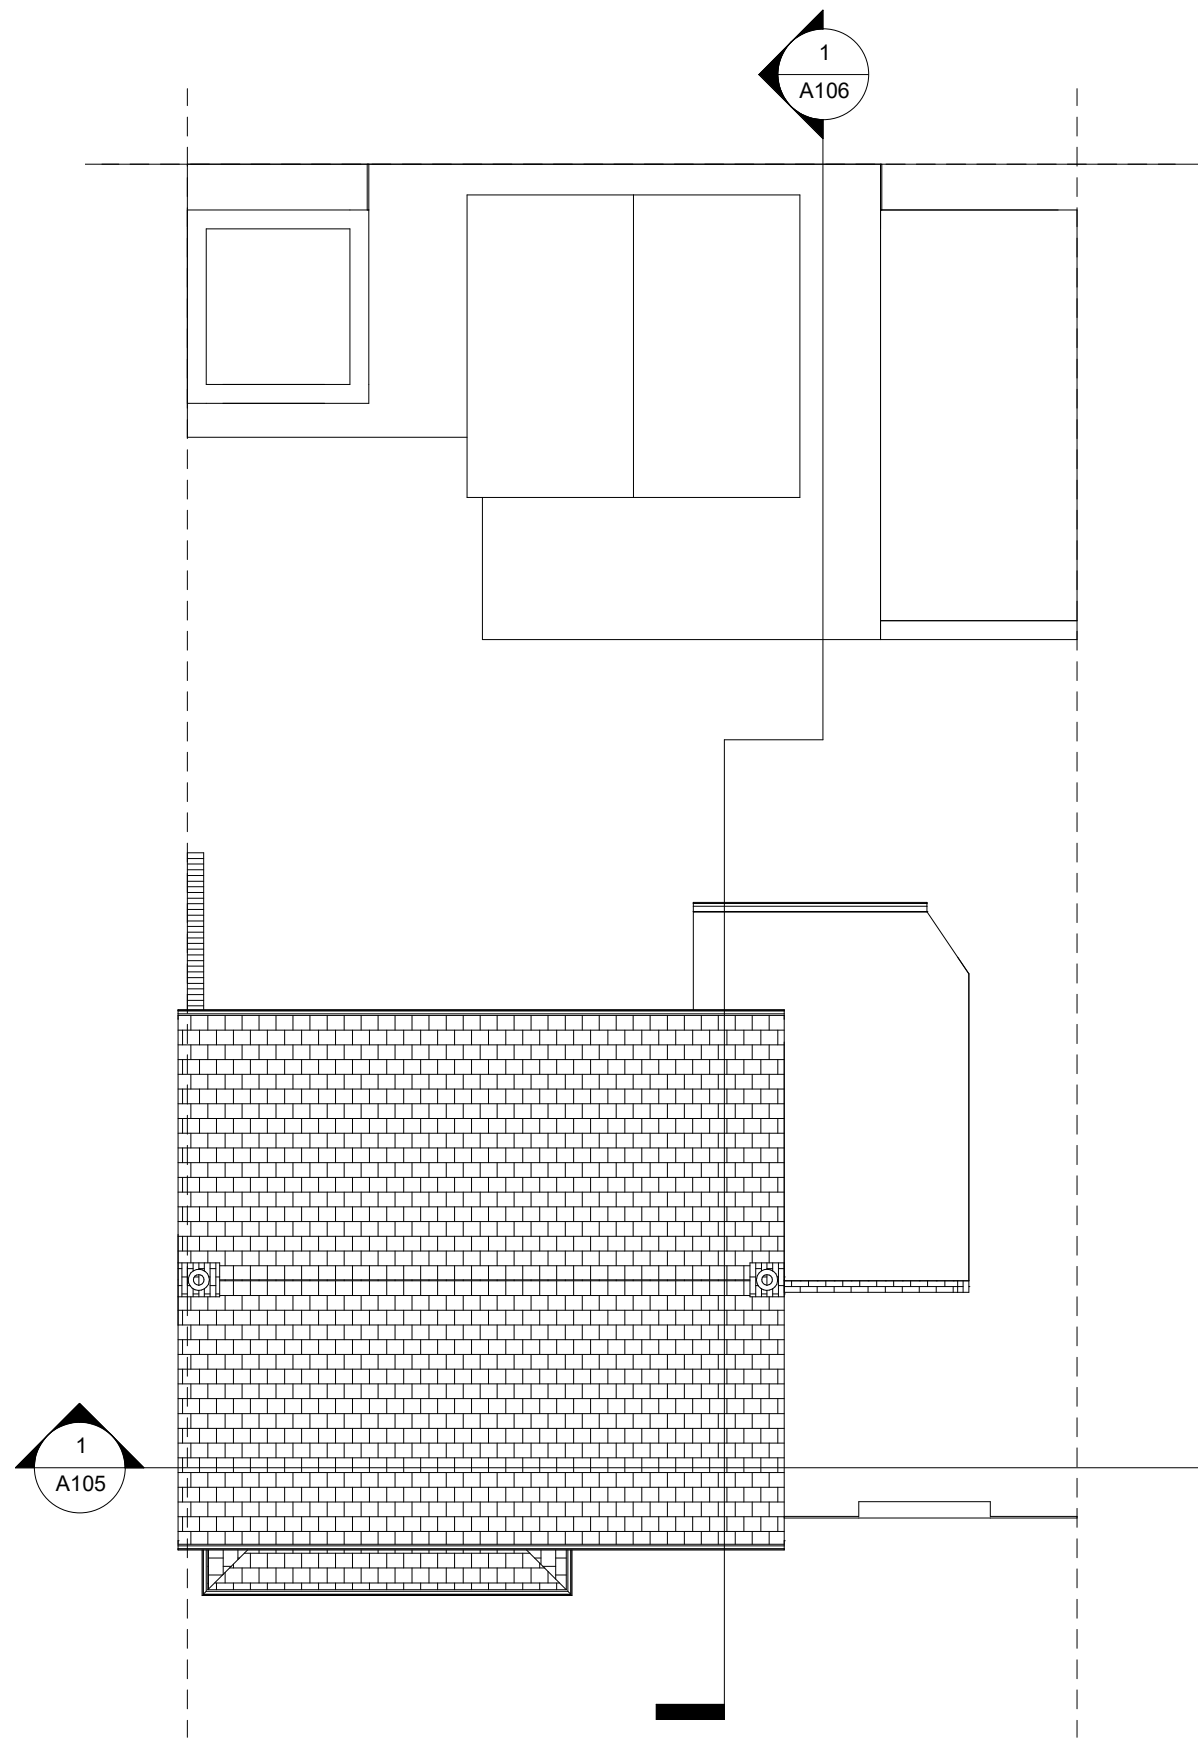


1 Roof - Existing
1 : 100

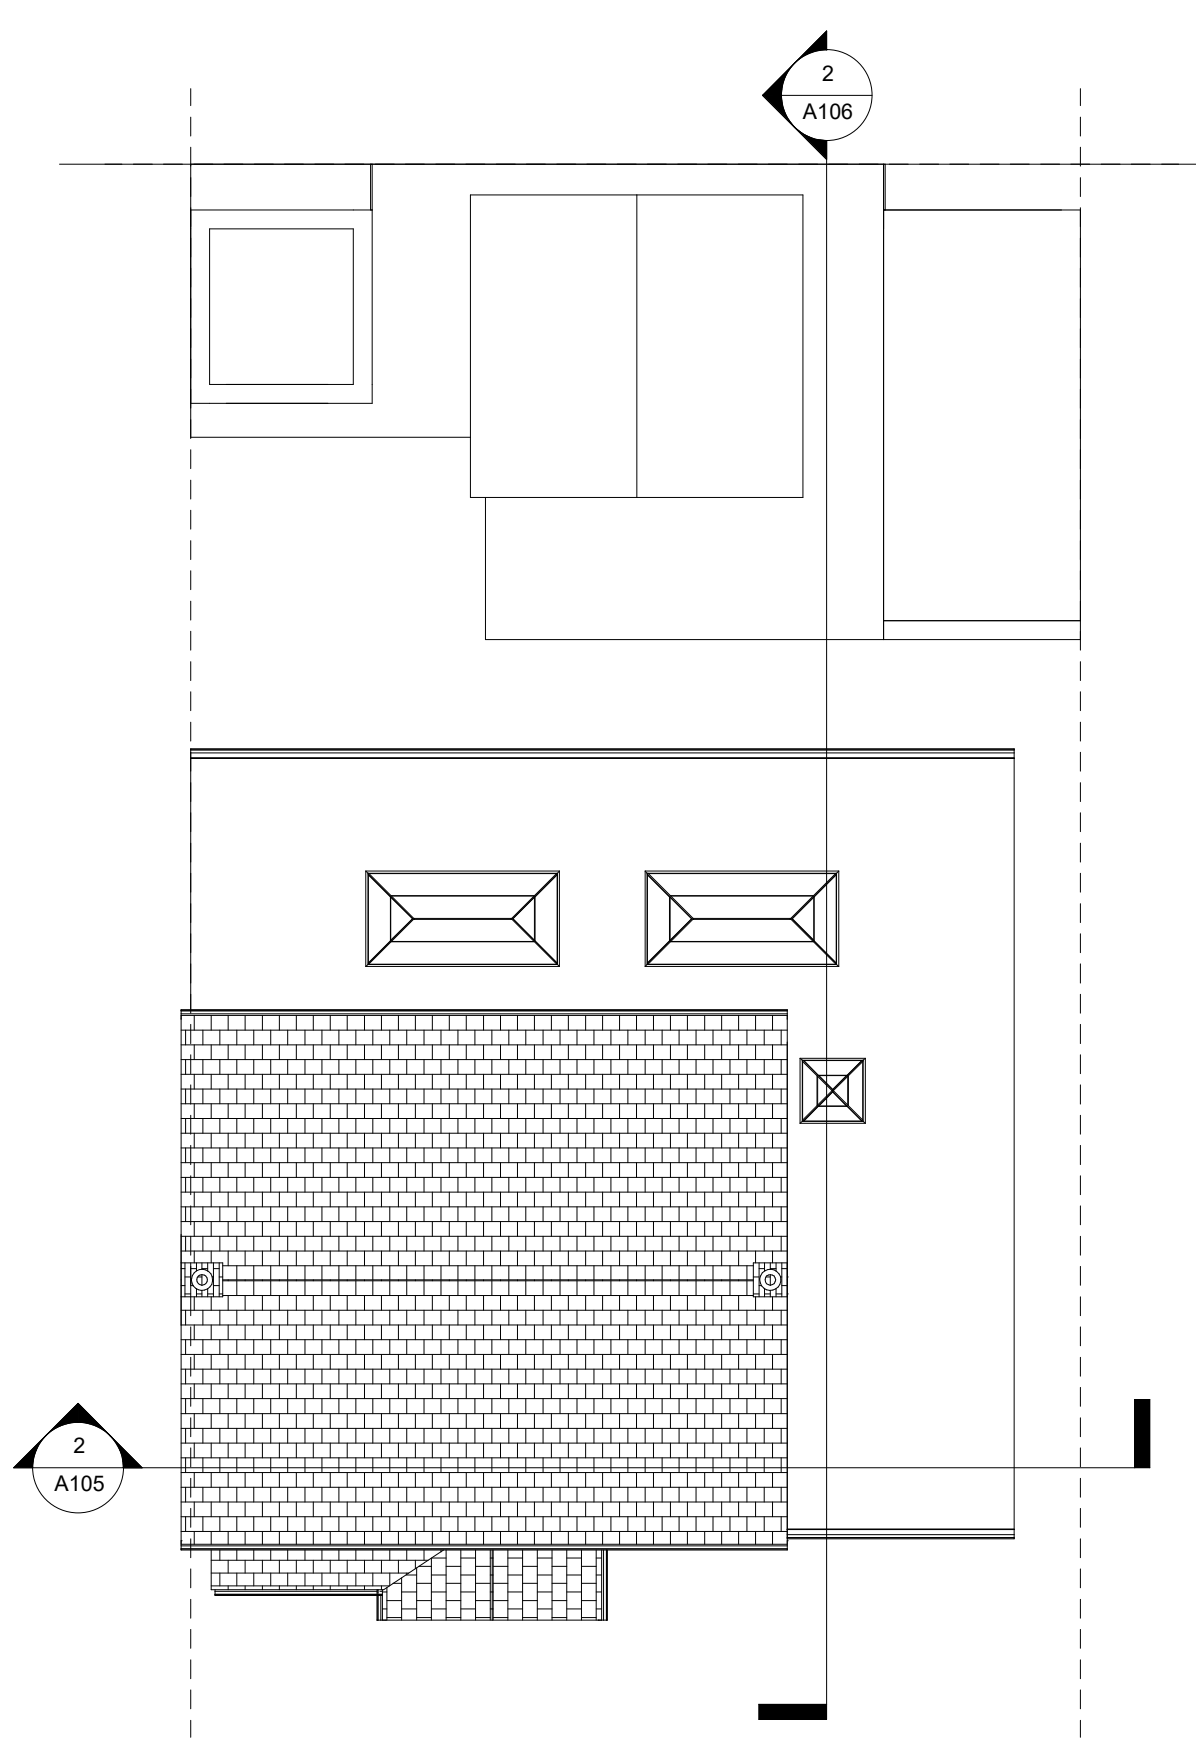


2 Roof - Proposed
1 : 100

ISSUE:	Front Porch, Side and Rear Extension		TITLE Roof plan		DWG NO: A104 Draft No : 2 By: MK Revision: A
	PROJECT	97 Mulberry Crescent, UB7 9AQ	Scale (@ A3) 1 : 100	Date Feb 2024	

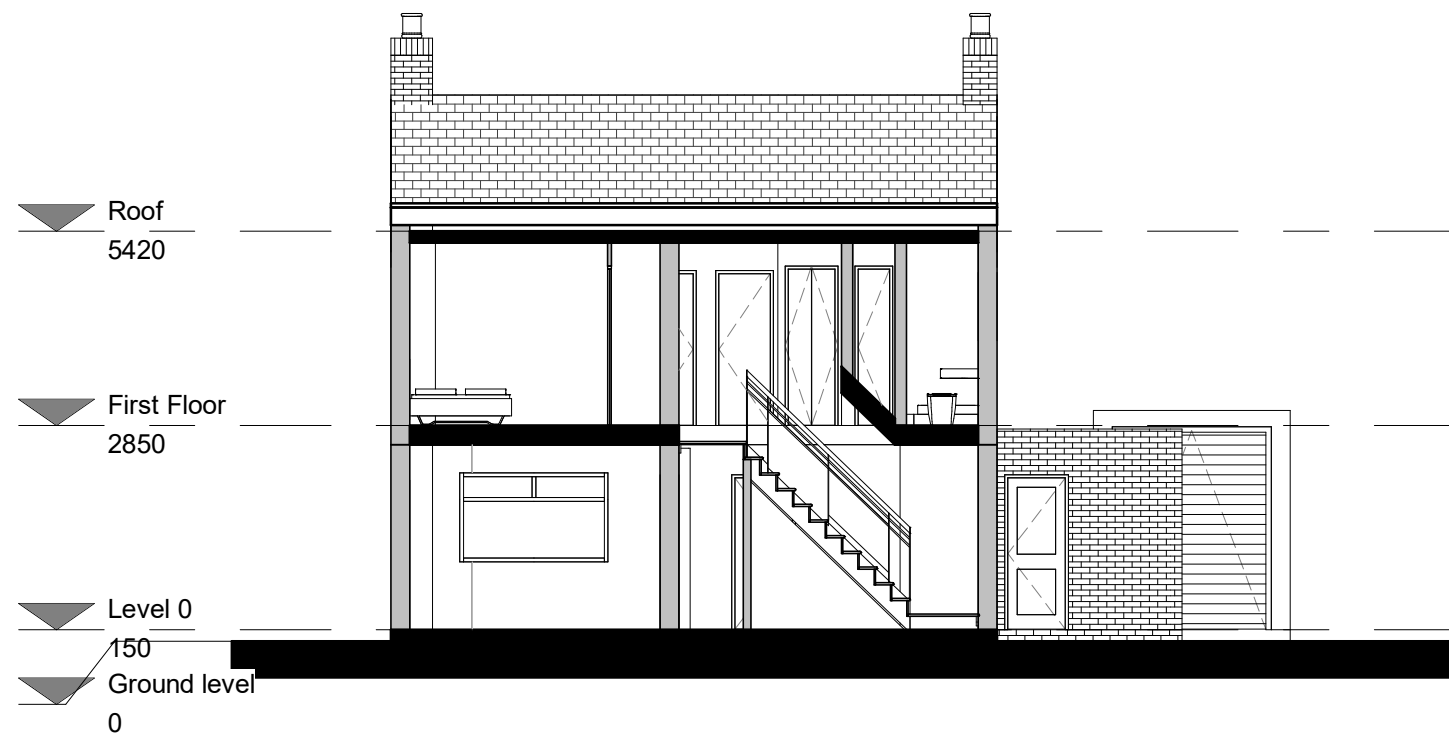


1 Existing Section 1
1 : 100

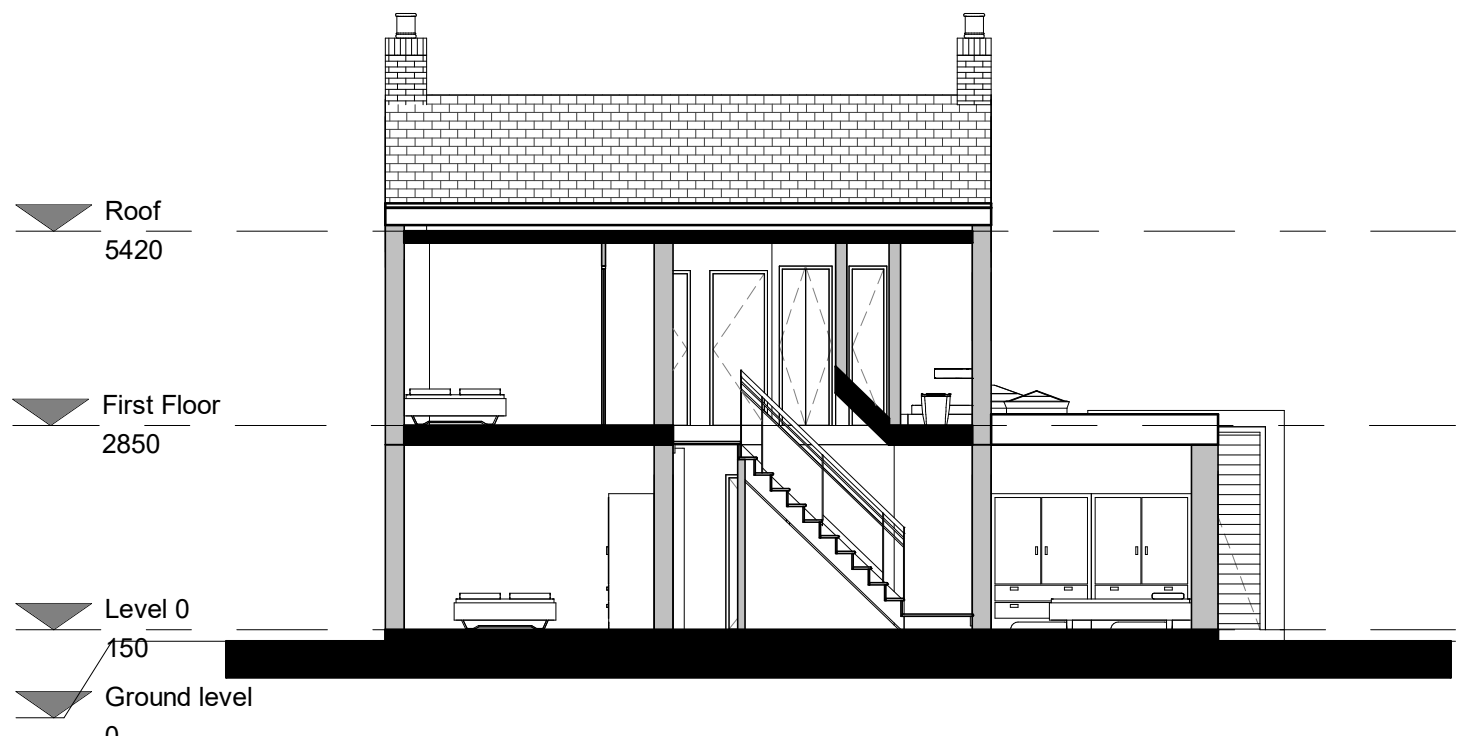

2 Proposed Section 1
1 : 100



1 Existing Section 2
1 : 100

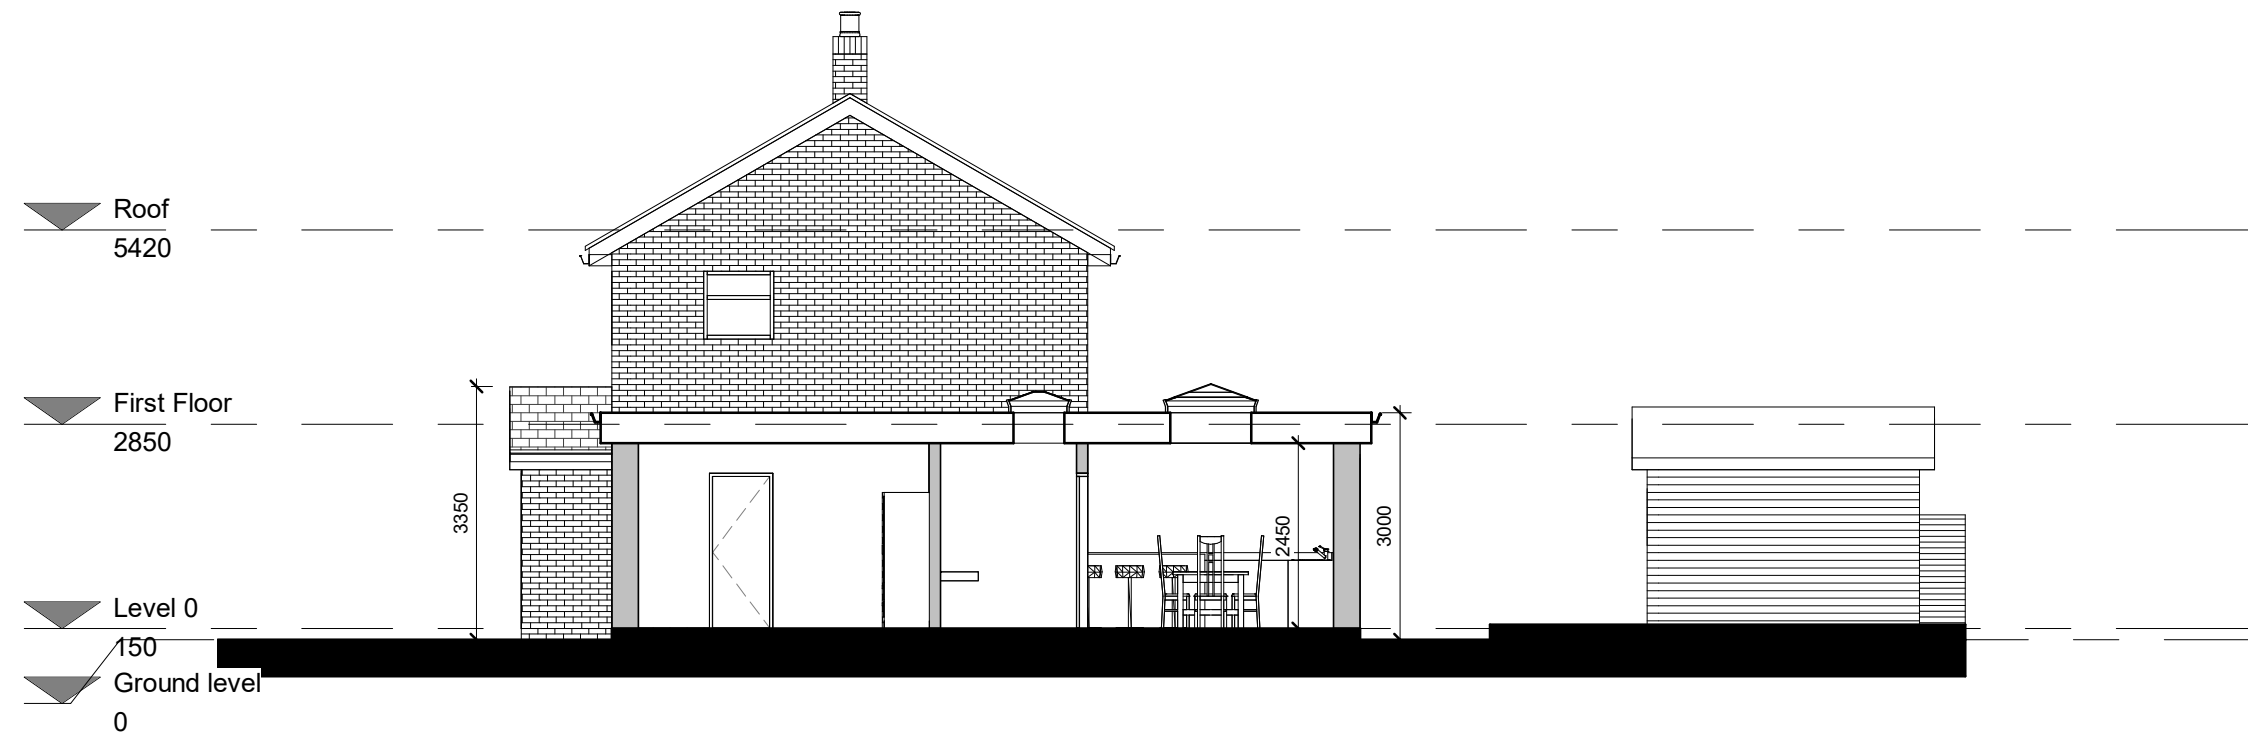


2 Proposed Section 2
1 : 100



1 Front elevation - Existing
1 : 100




2 Front elevation - Proposed
1 : 100

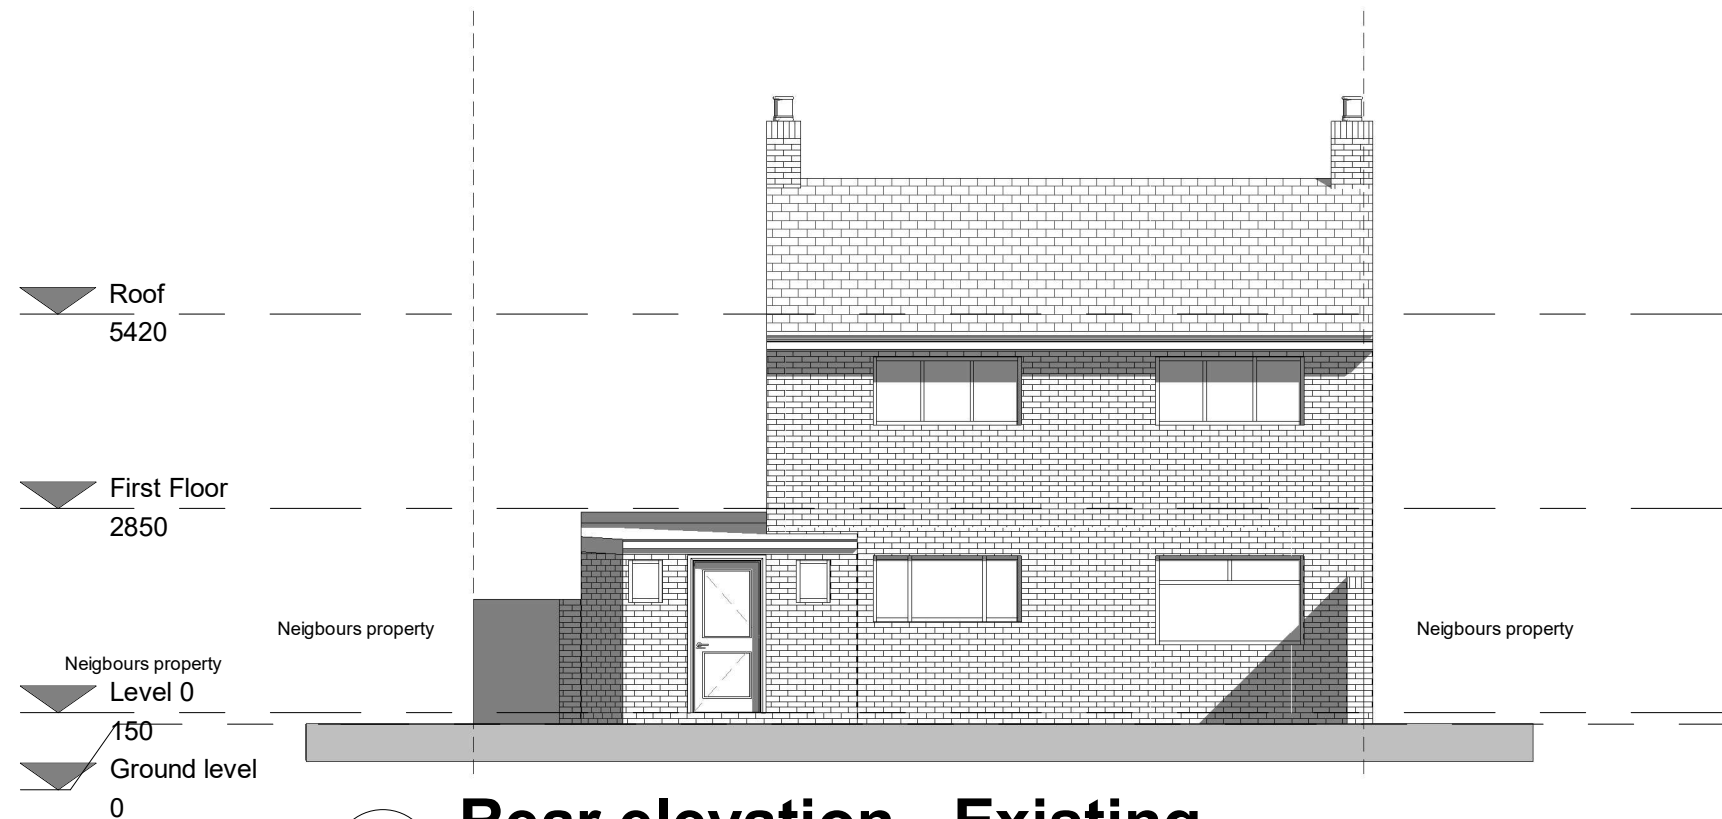


Rear elevation - Existing

1 : 100

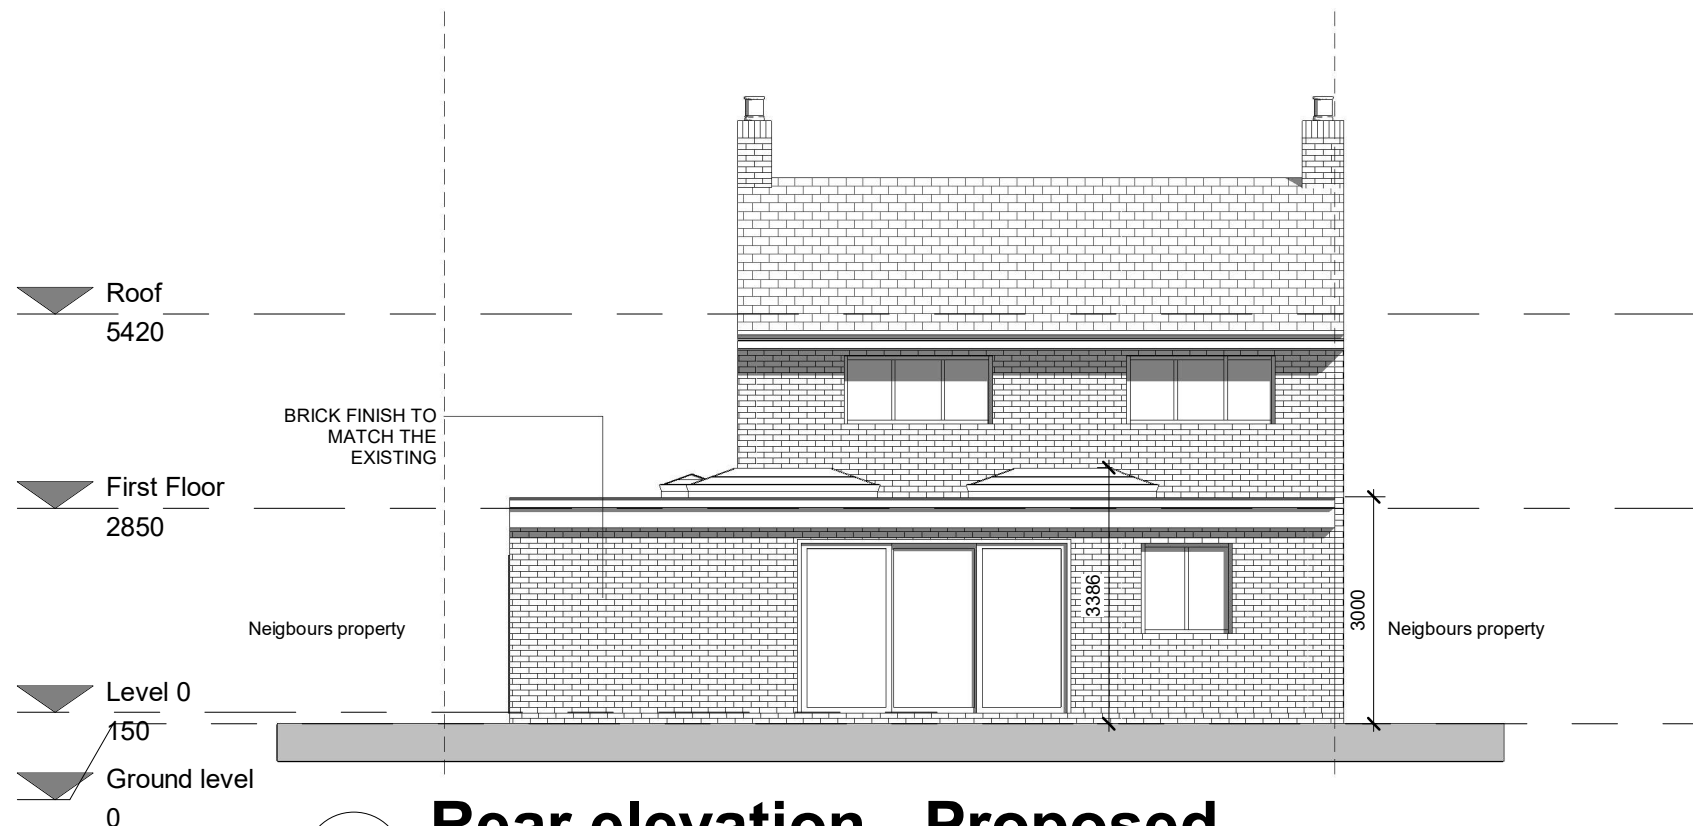

Rear elevation - Proposed

1 : 100

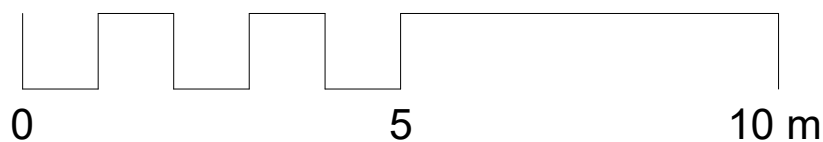

1. DO NOT SCALE FROM THIS DRAWING
2. ALL DIMENSIONS TO BE CHECKED ON SITE PRIOR TO FABRICATION
3. THIS DRAWINGS SHOULD BE READ IN CONJUNCTION WITH STRUCTURAL ENGINEER'S DRAWINGS (if applicable)
4. THIS DRAWINGS SHOULD BE READ IN CONJUNCTION WITH ENGINEER'S DRAWINGS (if applicable)
5. COPYRIGHT OF THIS DRAWING REMAIN WITH INSIGHT PROBUILD
6. ANY DISCREPANCY FOUND BETWEEN THIS DRAWING AND ANY OTHER DOCUMENTS MUST REPORT IMMEDIATELY WITH SERVICE BY THE CONTRACTOR

ISSUE:

Front Porch, Side and Rear Extension

PROJECT

97 Mulberry Crescent, UB7 9AQ

TITLE

Rear elevation

Scale (@ A3)

1 : 100

Date

Feb 2024


DWG NO:

A108


Draft No : 2

By: MK


Revision: A

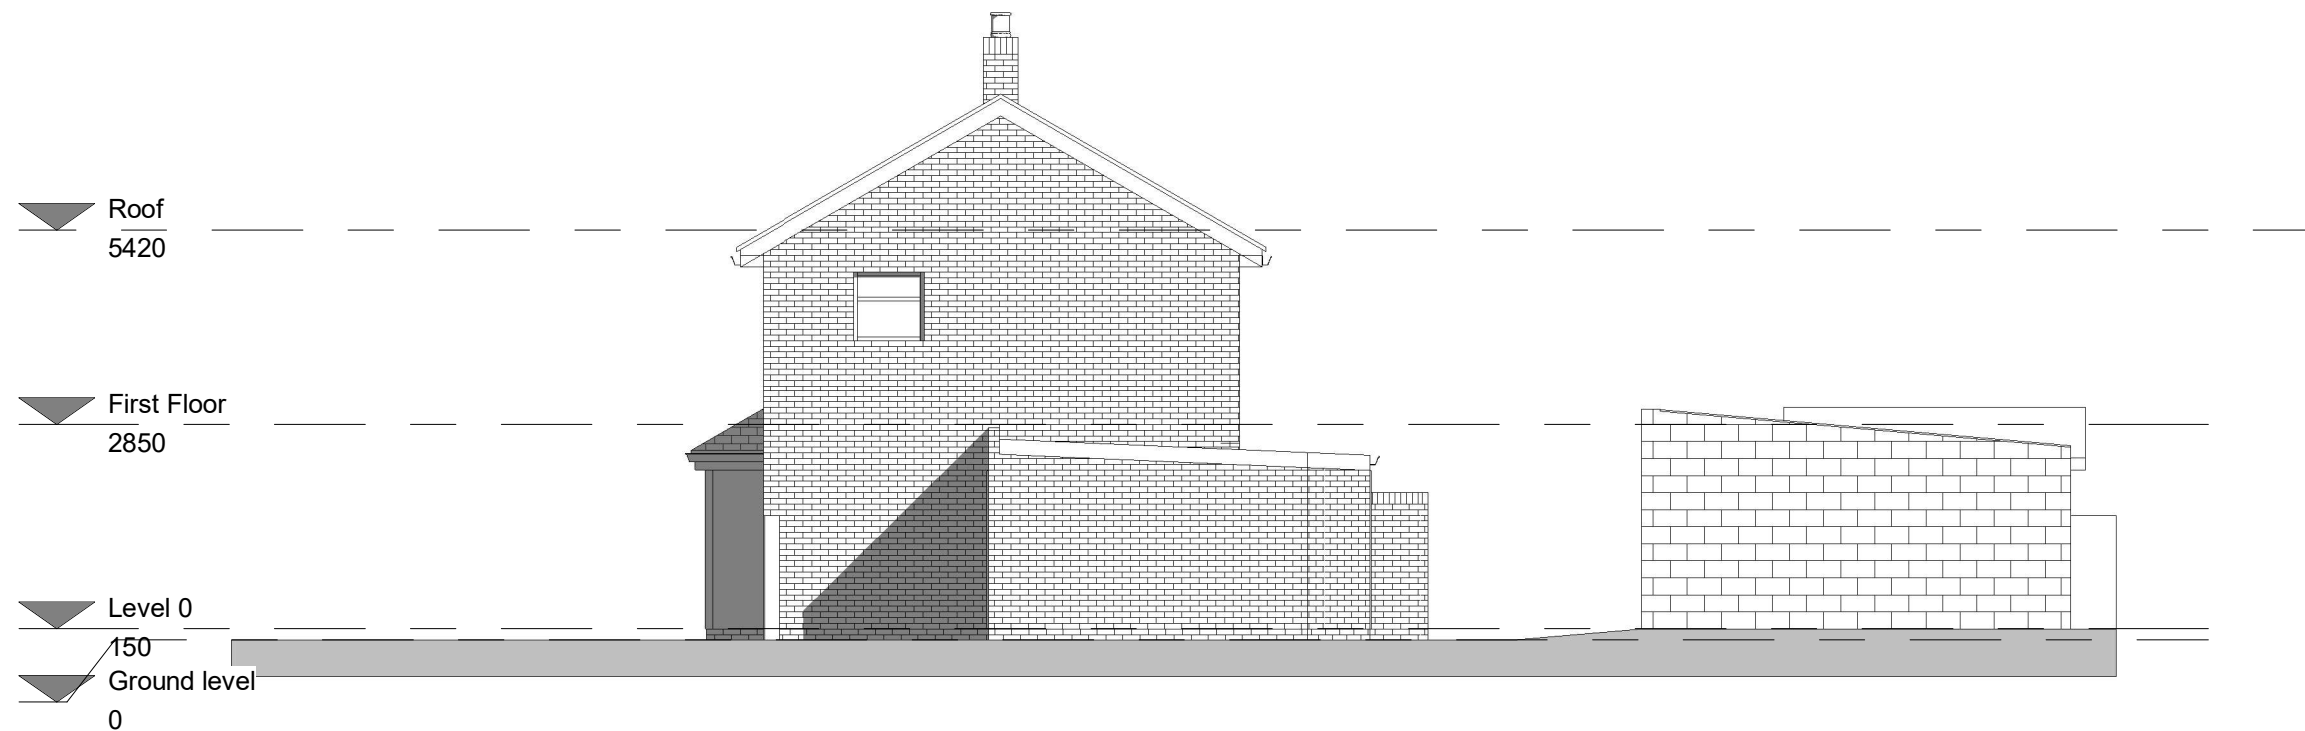

1 East elevation - Existing
1 : 100

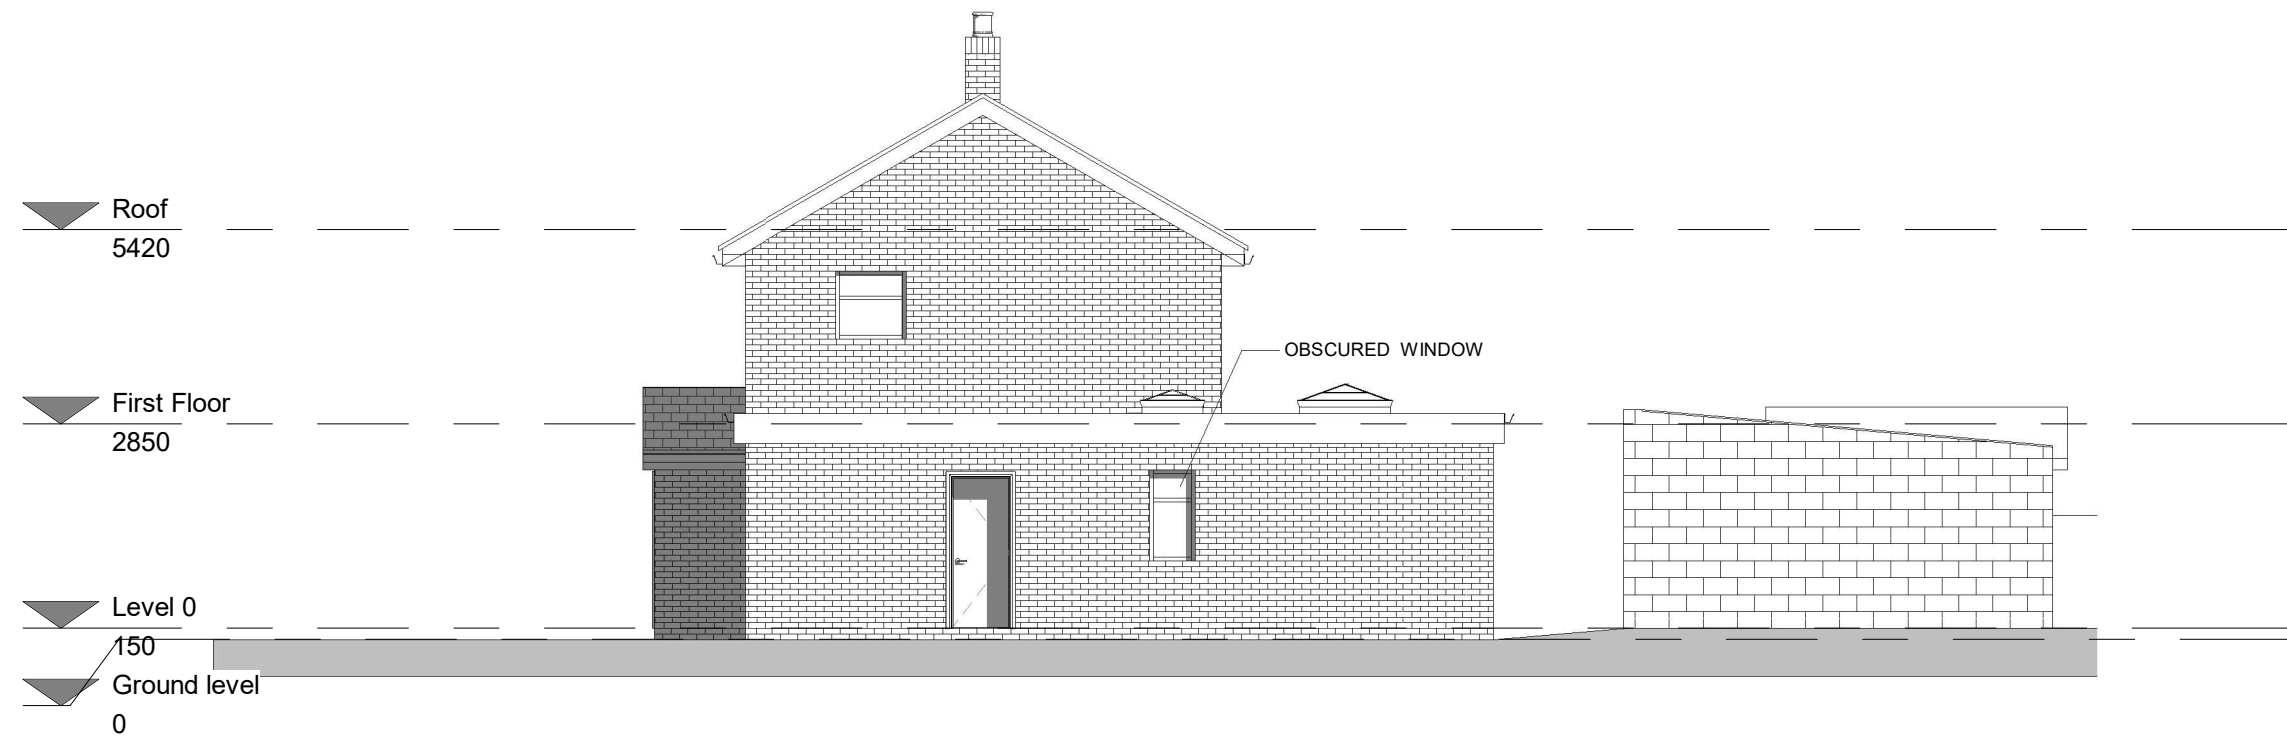

2 East elevation - Proposed
1 : 100

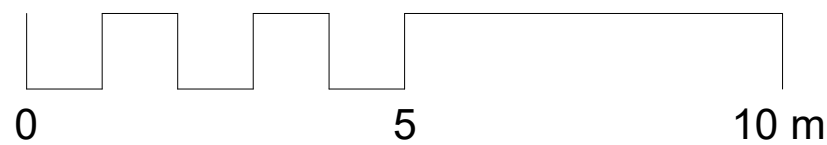

1. DO NOT SCALE FROM THIS DRAWING
2. ALL DIMENSIONS TO BE CHECKED ON SITE PRIOR TO FABRICATION
3. THIS DRAWINGS SHOULD BE READ IN CONJUNCTION WITH STRUCTURAL ENGINEER'S DRAWINGS (if applicable)
4. THIS DRAWINGS SHOULD BE READ IN CONJUNCTION WITH ENGINEER'S DRAWINGS (if applicable)
5. COPYRIGHT OF THIS DRAWING REMAIN WITH INSIGHT PROBUILD
6. ANY DISCREPANCY FOUND BETWEEN THIS DRAWING AND ANY OTHER DOCUMENTS MUST REPORT IMMEDIATELY WITH SERVICE BY THE CONTRACTOR

ISSUE:

Front Porch, Side and Rear Extension

PROJECT

97 Mulberry Crescent, UB7 9AQ

TITLE

East elevation

Scale (@ A3)

1 : 100

Date

Feb 2024


DWG NO:

A109

Draft No : 2


By: MK

Revision: A

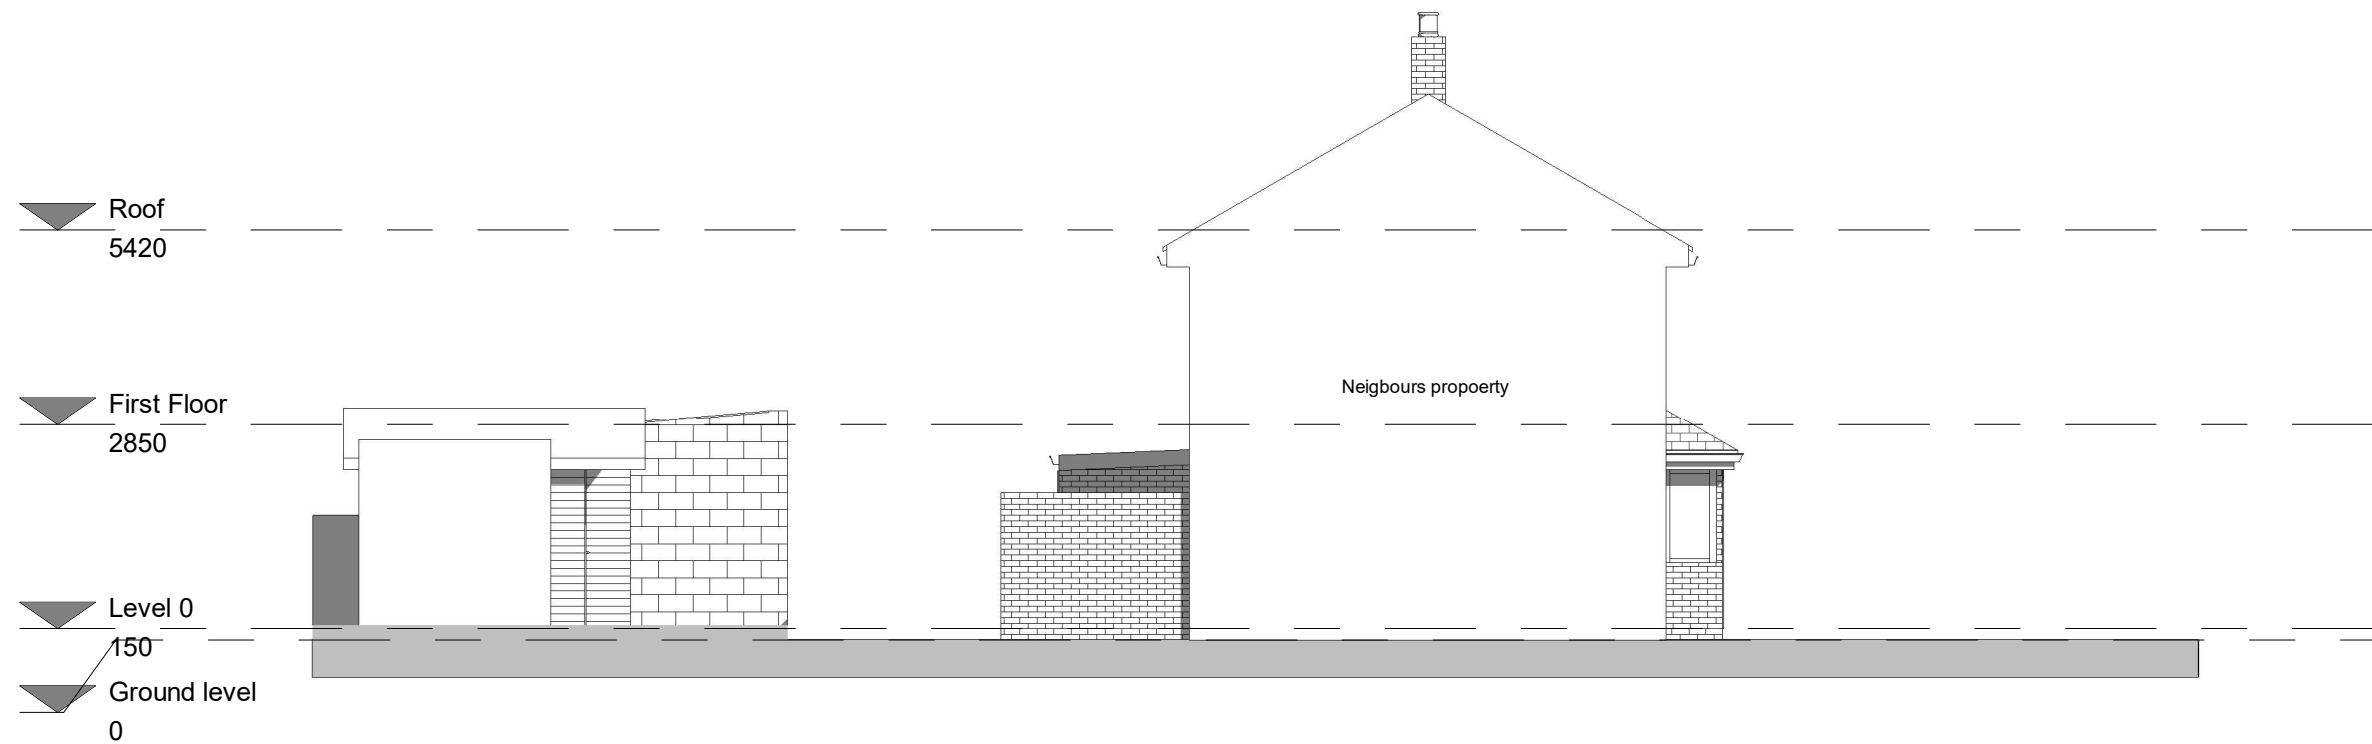

West elevation - Existing

1 : 100

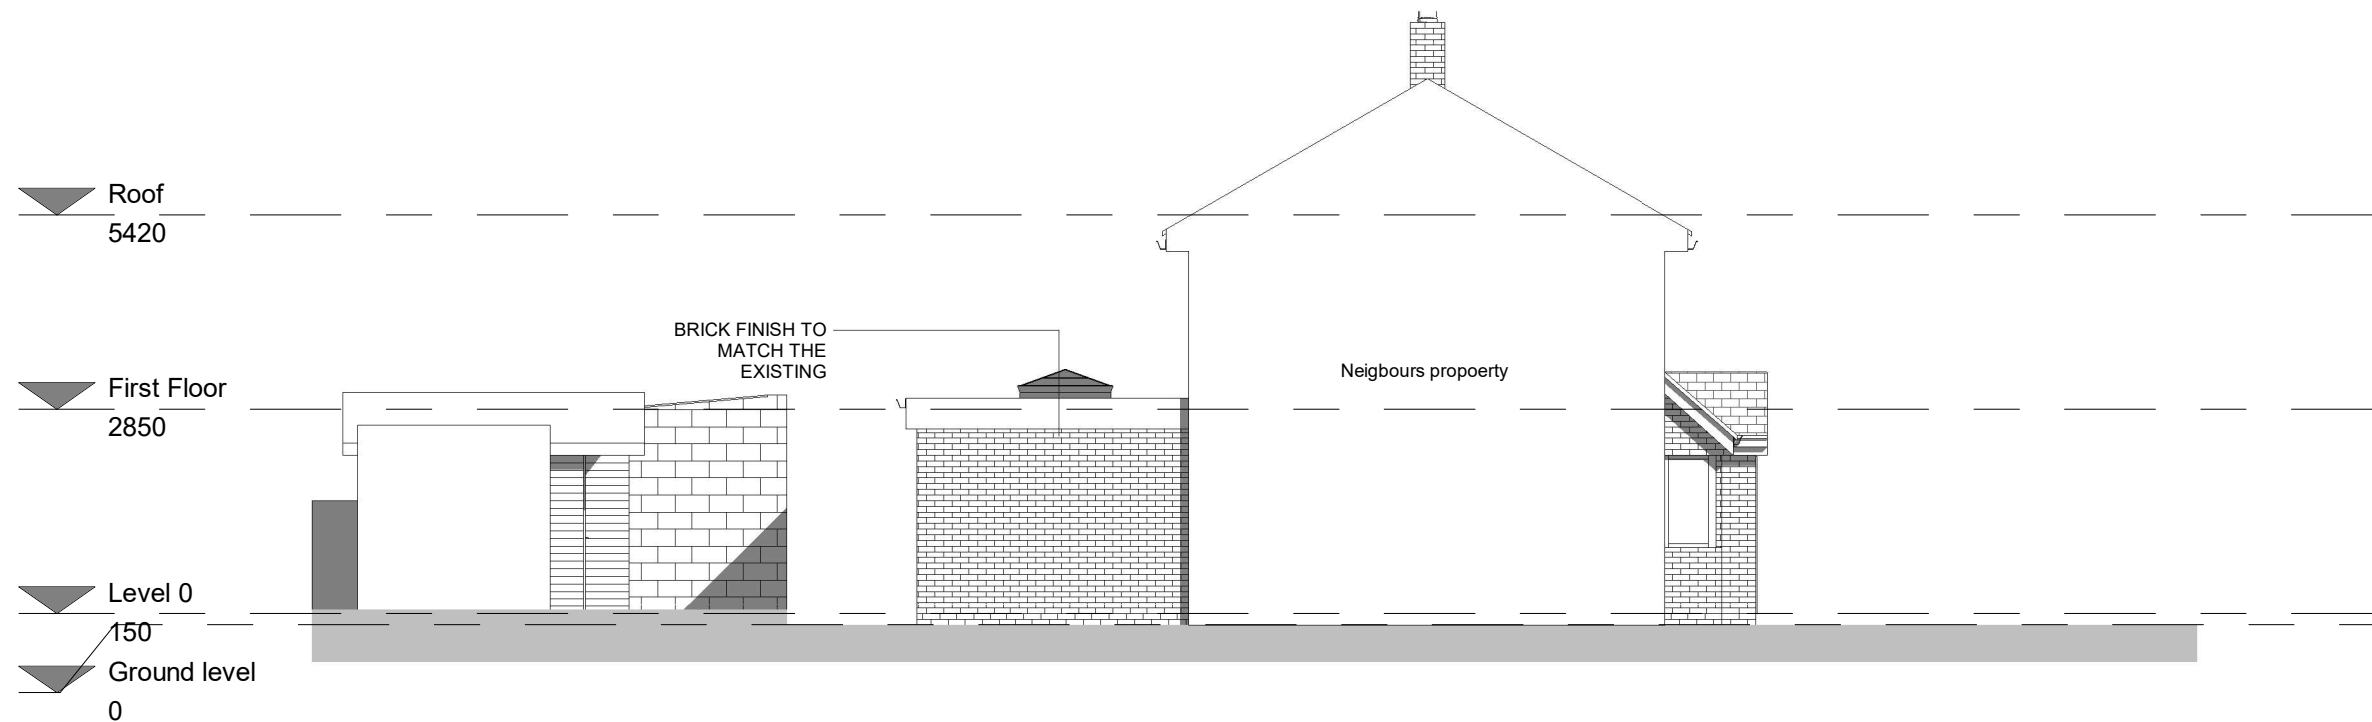


West elevation - Proposed

1 : 100



Insight ProBuild

DESIGN | PLAN | BUILD
Telephone: 020 3488 2780
E-mail: info@insightprobuild.com

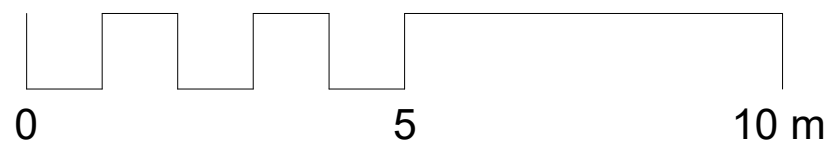

1. DO NOT SCALE FROM THIS DRAWING
2. ALL DIMENSIONS TO BE CHECKED ON SITE PRIOR TO FABRICATION
3. THIS DRAWINGS SHOULD BE READ IN CONJUNCTION WITH STRUCTURAL ENGINEER'S DRAWINGS (if applicable)
4. THIS DRAWINGS SHOULD BE READ IN CONJUNCTION WITH ENGINEER'S DRAWINGS (if applicable)
5. COPYRIGHT OF THIS DRAWING REMAIN WITH INSIGHT PROBUILD
6. ANY DISCREPANCY FOUND BETWEEN THIS DRAWING AND ANY OTHER DOCUMENTS MUST REPORT IMMEDIATELY WITH SERVICE BY THE CONTRACTOR

ISSUE:

Front Porch, Side and Rear Extension

PROJECT

97 Mulberry Crescent, UB7 9AQ

TITLE

West elevation

Scale (@ A3)

1 : 100

Date

Feb 2024

DWG NO: A110

Draft No : 2

By: MK

Revision: A