


1 00 - Existing Block Plan

1 : 500



Insight ProBuild

DESIGN | PLAN | BUILD  
Telephone: 020 3488 2780  
E-mail: Info@insightprobuild.com

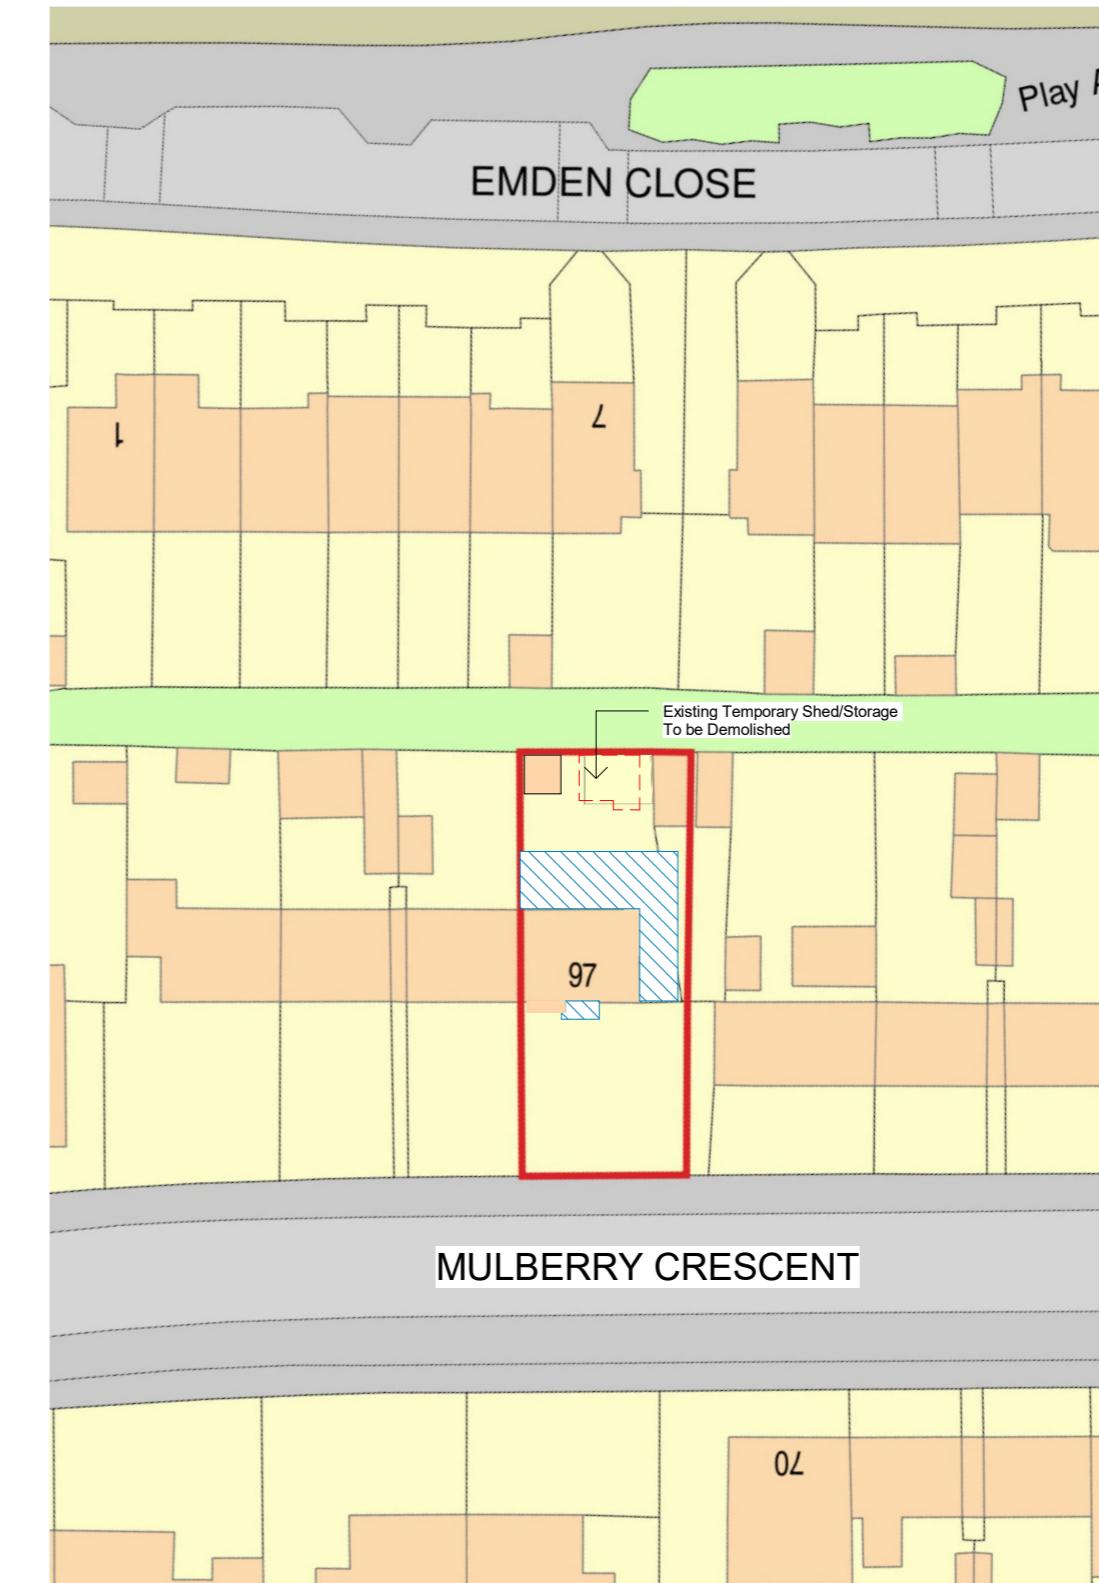

2 00 - Proposed Block Plan


1 : 500

1. DO NOT SCALE FROM THIS DRAWING  
2. ALL DIMENSIONS TO BE CHECKED ON SITE PRIOR TO FABRICATION  
3. THIS DRAWINGS SHOULD BE READ IN CONJUNCTION WITH  
STRUCTURAL ENGINEER'S DRAWINGS (if applicable)  
4. THIS DRAWINGS SHOULD BE READ IN CONJUNCTION WITH  
ENGINEER'S DRAWINGS (if applicable)  
5. COPYRIGHT OF THIS DRAWING REMAIN WITH INSIGHT PROBUILD  
6. ANY DISCREPANCY FOUND BETWEEN THIS DRAWING AND ANY OTHER  
DOCUMENTS MUST REPORT IMMEDIATELY WITH SERVICE BY THE  
CONTRACTOR

ISSUE: Front Porch, Side and Rear Extension  
PROJECT: 97 Mulberry Crescent, UB7 9AQ

TITLE: Block Plan  
Scale (@ A3) 1 : 500 Date Feb 2024

DWG NO: A101  
Draft No :3  
By: MK  
Revision: C

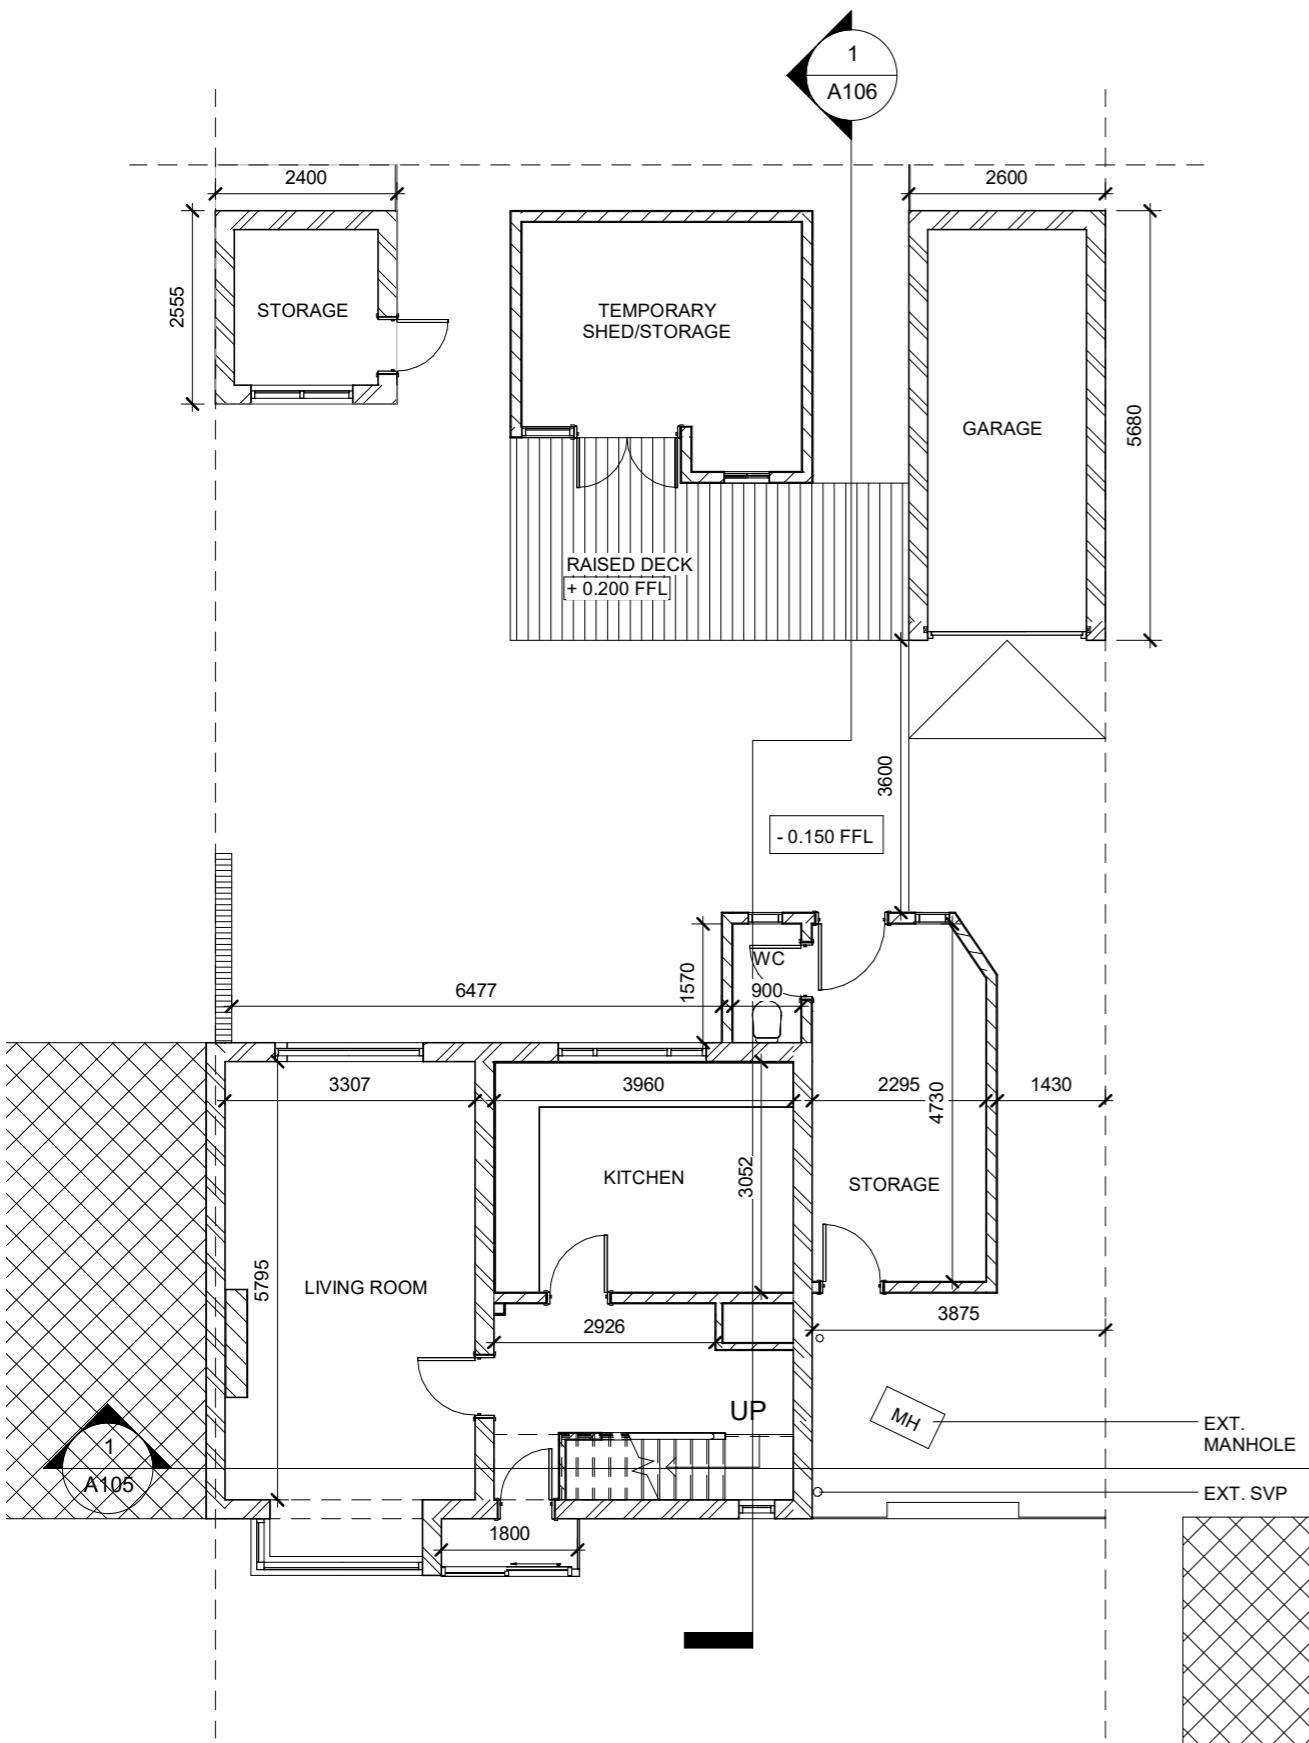


1 00 - Existing

1 : 100



Insight ProBuild

DESIGN | PLAN | BUILD  
Telephone: 020 3488 2780  
E-mail: Info@insightprobuild.com

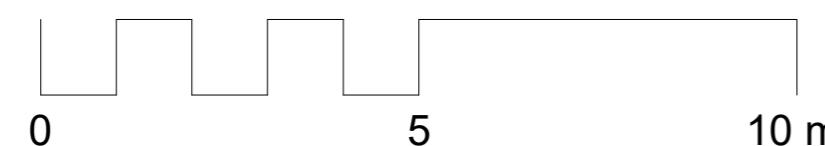

1. DO NOT SCALE FROM THIS DRAWING  
2. ALL DIMENSIONS TO BE CHECKED ON SITE PRIOR TO FABRICATION  
3. THIS DRAWINGS SHOULD BE READ IN CONJUNCTION WITH  
STRUCTURAL ENGINEER'S DRAWINGS (if applicable)  
4. THIS DRAWINGS SHOULD BE READ IN CONJUNCTION WITH  
ENGINEER'S DRAWINGS (if applicable)  
5. COPYRIGHT OF THIS DRAWING REMAIN WITH INSIGHT PROBUILD  
6. ANY DISCREPANCY FOUND BETWEEN THIS DRAWING AND ANY OTHER  
DOCUMENTS MUST REPORT IMMEDIATELY WITH SERVICE BY THE  
CONTRACTOR


ISSUE: Front Porch, Side and Rear Extension

2

00 - Proposed

1 : 100


PROJECT 97 Mulberry Crescent, UB7 9AQ

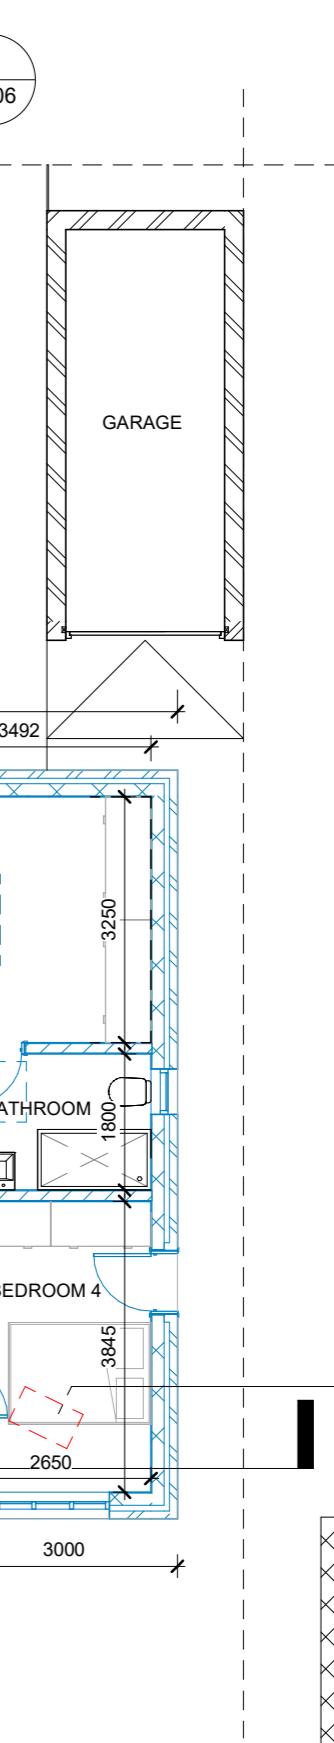

SCALE (@ A3)	DATE
1 : 100	Feb 2024

DWG NO:  
Draft No : 3  
By: MK  
Revision: C

A102

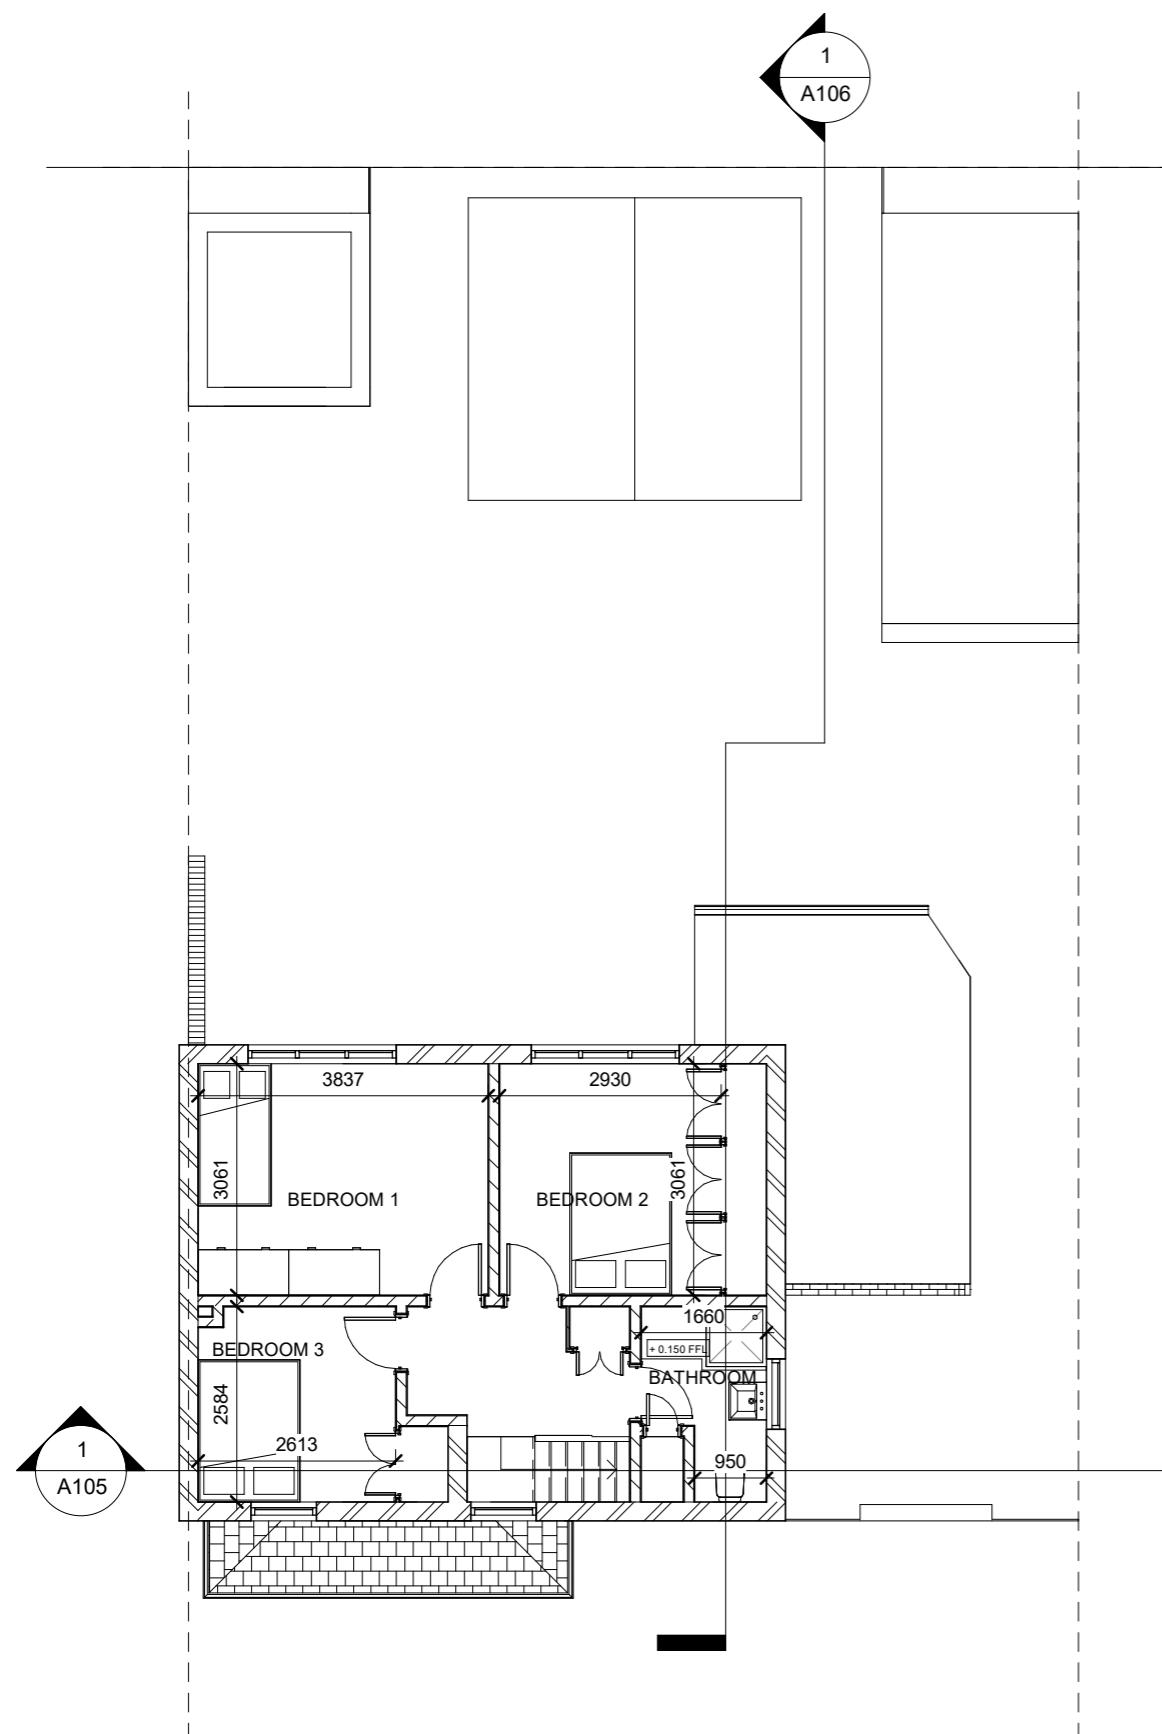


**1 01 - Existing**  
1 : 100




**Insight ProBuild**

DESIGN | PLAN | BUILD  
Telephone: 020 3488 2780  
E-mail: Info@insightprobuild.com

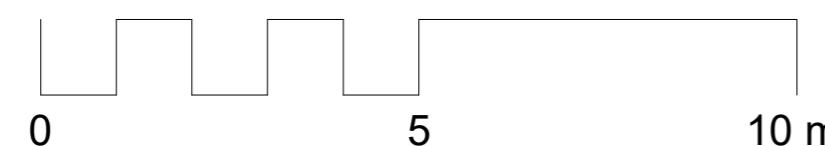

1. DO NOT SCALE FROM THIS DRAWING  
2. ALL DIMENSIONS TO BE CHECKED ON SITE PRIOR TO FABRICATION  
3. THIS DRAWINGS SHOULD BE READ IN CONJUNCTION WITH  
STRUCTURAL ENGINEER'S DRAWINGS (if applicable)  
4. THIS DRAWINGS SHOULD BE READ IN CONJUNCTION WITH  
ENGINEER'S DRAWINGS (if applicable)  
5. COPYRIGHT OF THIS DRAWING REMAIN WITH INSIGHT PROBUILD  
6. ANY DISCREPANCY FOUND BETWEEN THIS DRAWING AND ANY OTHER  
DOCUMENTS MUST REPORT IMMEDIATELY WITH SERVICE BY THE  
CONTRACTOR

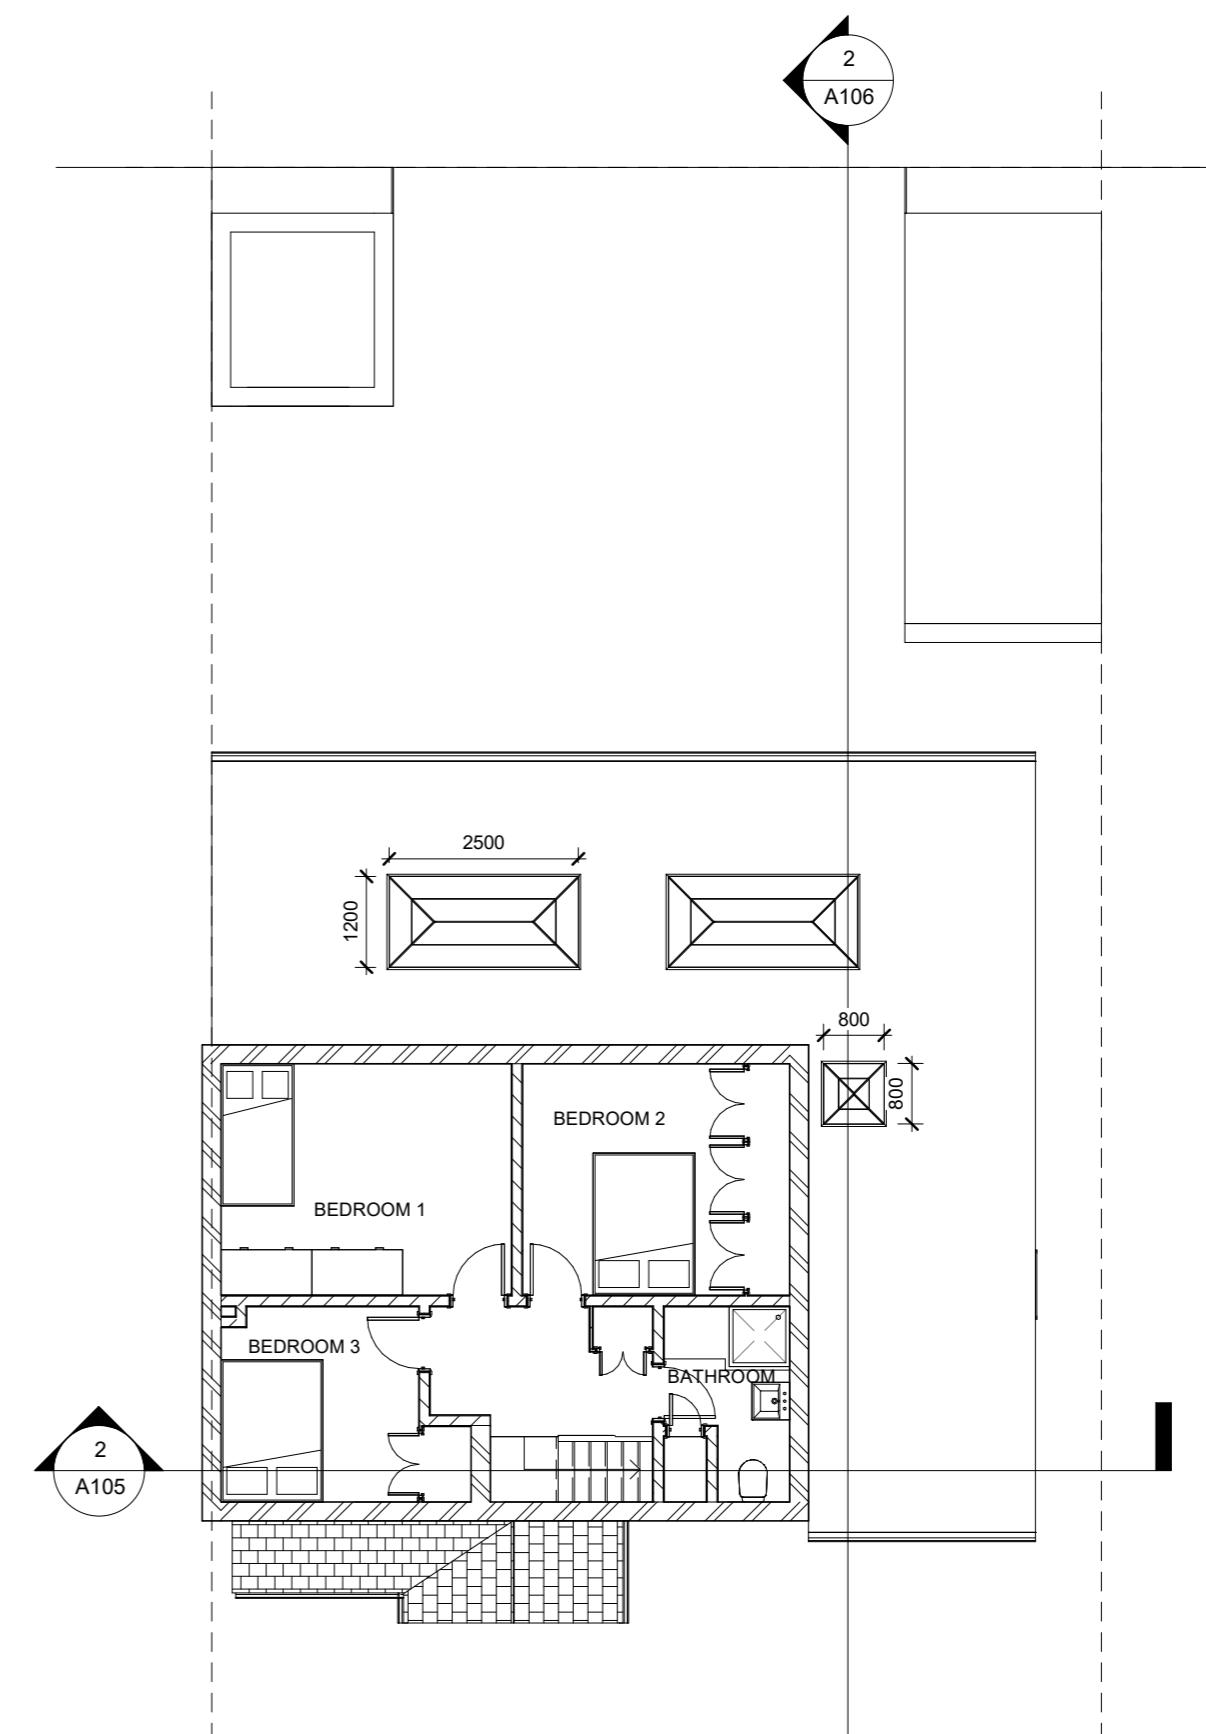


**2 01 - Proposed**  
1 : 100

ISSUE:  
Front Porch, Side and Rear Extension  
PROJECT:  
97 Mulberry Crescent, UB7 9AQ


TITLE:  
First floor  
Scale (@ A3) 1 : 100 Date Feb 2024

DWG NO:  
Draft No :3  
By: MK  
Revision: C

A103

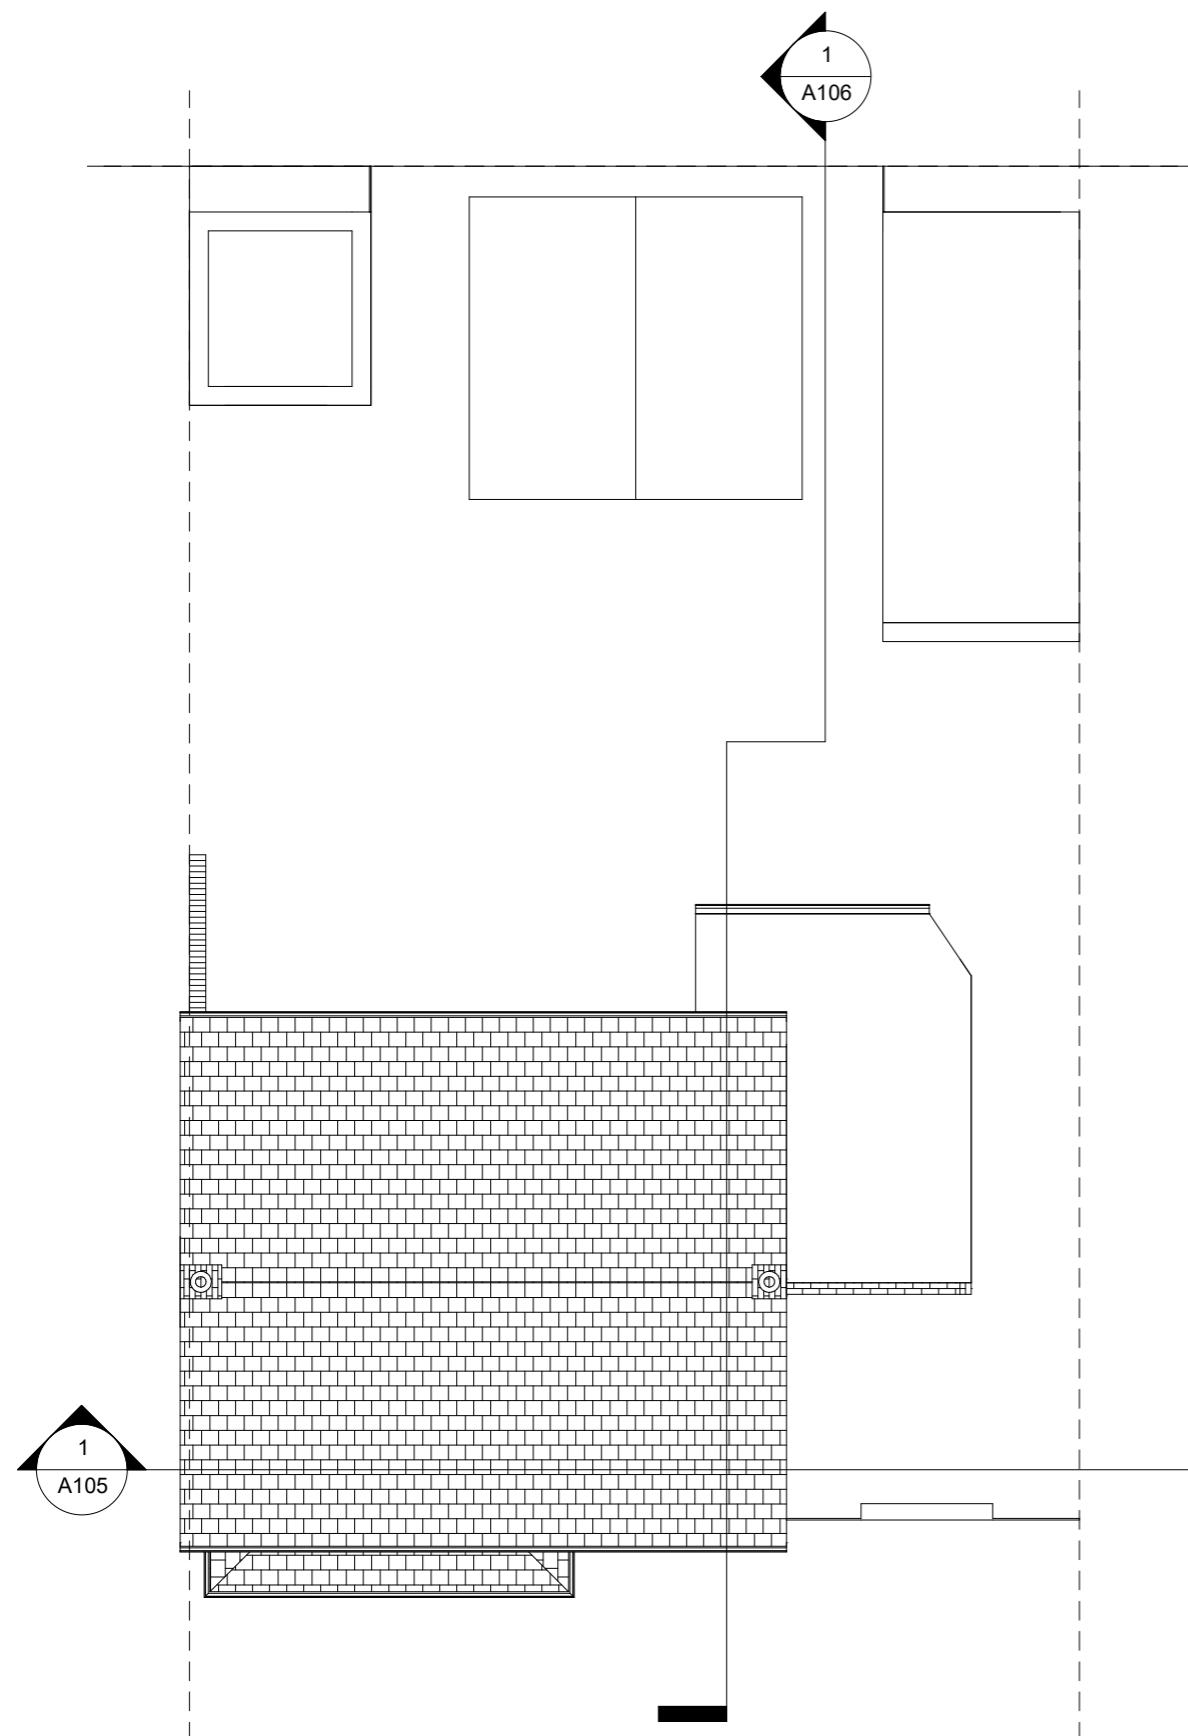


**1** **Roof - Existing**  
1 : 100

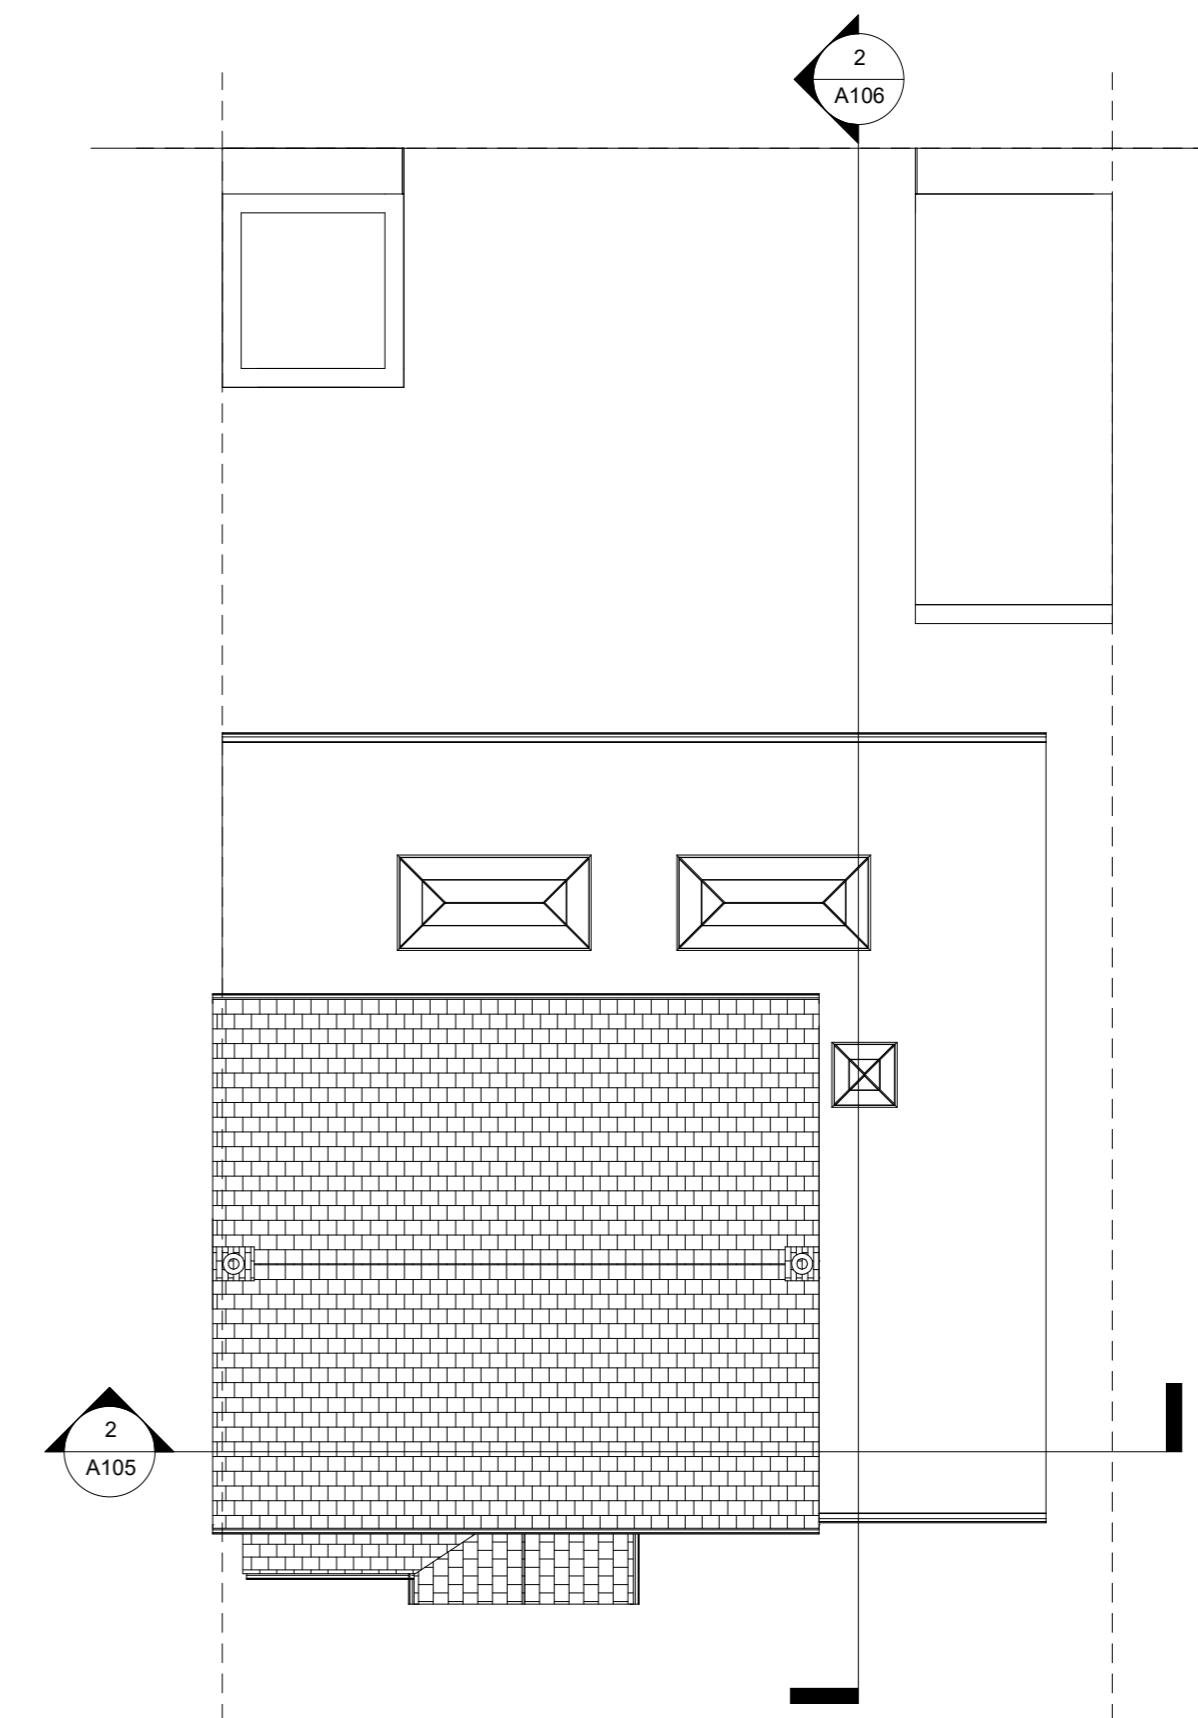


**2** **Roof - Proposed**  
1 : 100



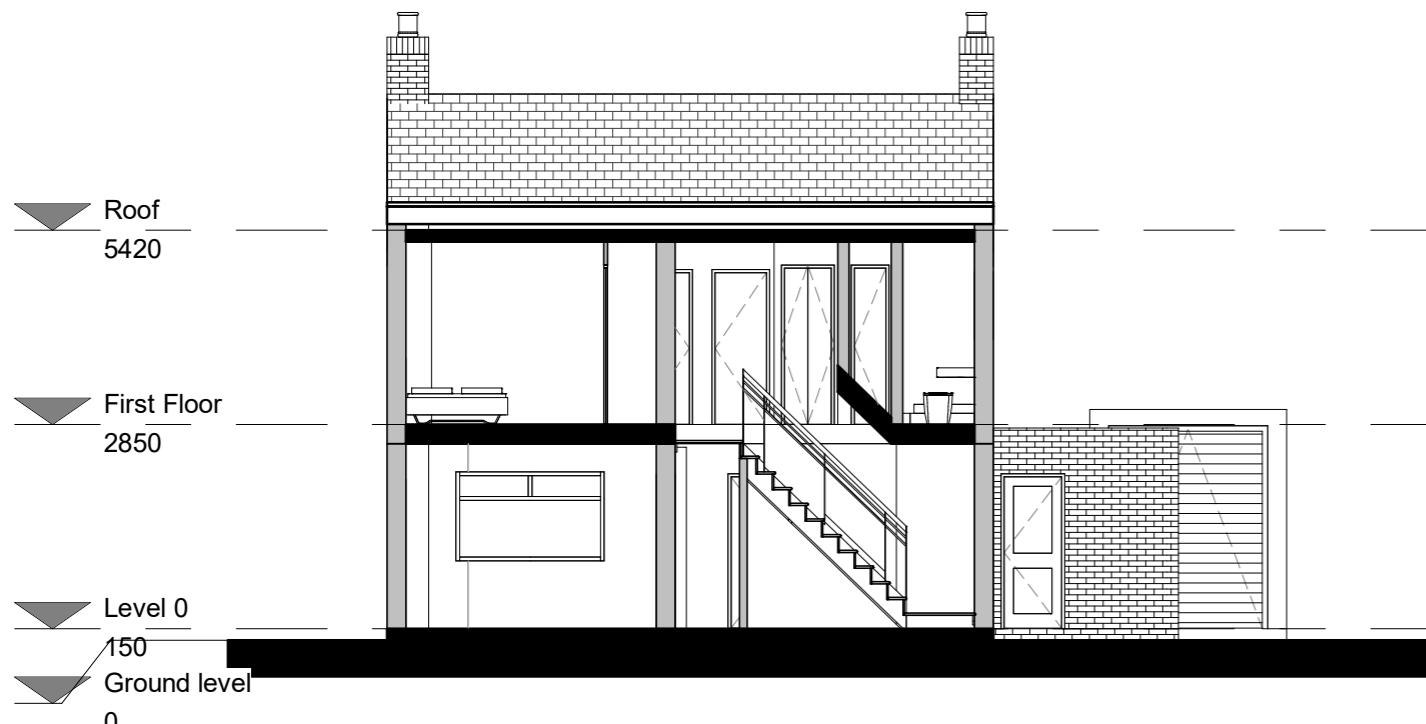

**1 Existing Section 1**  
1 : 100

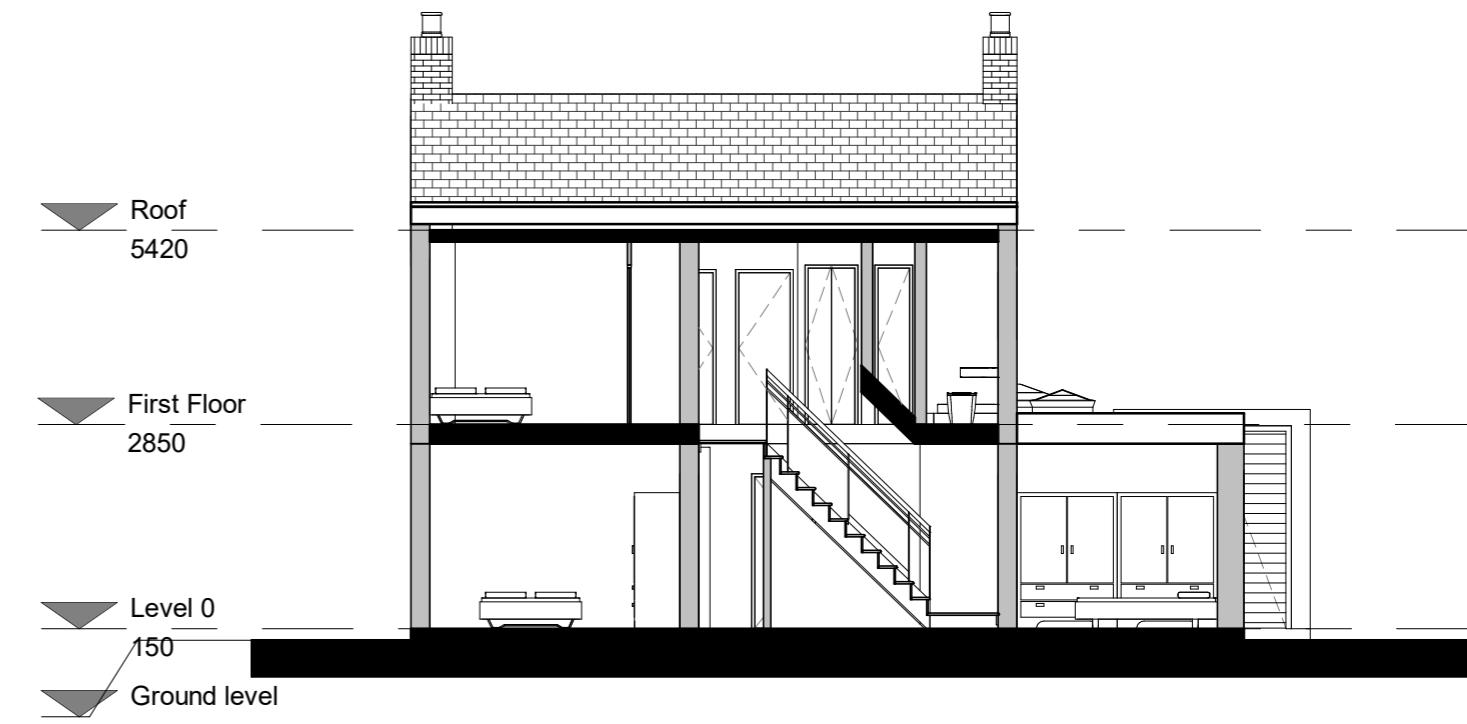


**2 Proposed Section 1**  
1 : 100



**Insight ProBuild**



DESIGN | PLAN | BUILD  
Telephone: 020 3488 2780  
E-mail: Info@insightprobuild.com

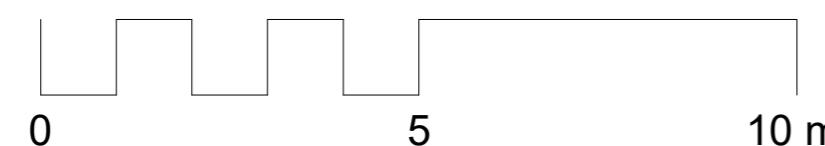

1. DO NOT SCALE FROM THIS DRAWING  
2. ALL DIMENSIONS TO BE CHECKED ON SITE PRIOR TO FABRICATION  
3. THIS DRAWINGS SHOULD BE READ IN CONJUNCTION WITH  
STRUCTURAL ENGINEER'S DRAWINGS (if applicable)  
4. THIS DRAWINGS SHOULD BE READ IN CONJUNCTION WITH  
ENGINEER'S DRAWINGS (if applicable)  
5. COPYRIGHT OF THIS DRAWING REMAIN WITH INSIGHT PROBUILD  
6. ANY DISCREPANCY FOUND BETWEEN THIS DRAWING AND ANY OTHER  
DOCUMENTS MUST REPORT IMMEDIATELY WITH SERVICE BY THE  
CONTRACTOR

ISSUE: Front Porch, Side and Rear Extension  
PROJECT: 97 Mulberry Crescent, UB7 9AQ  
TITLE: Section 1  
Scale (@ A3) 1 : 100 Date Feb 2024


DWG NO: A105  
Draft No : 3  
By: MK  
Revision: C

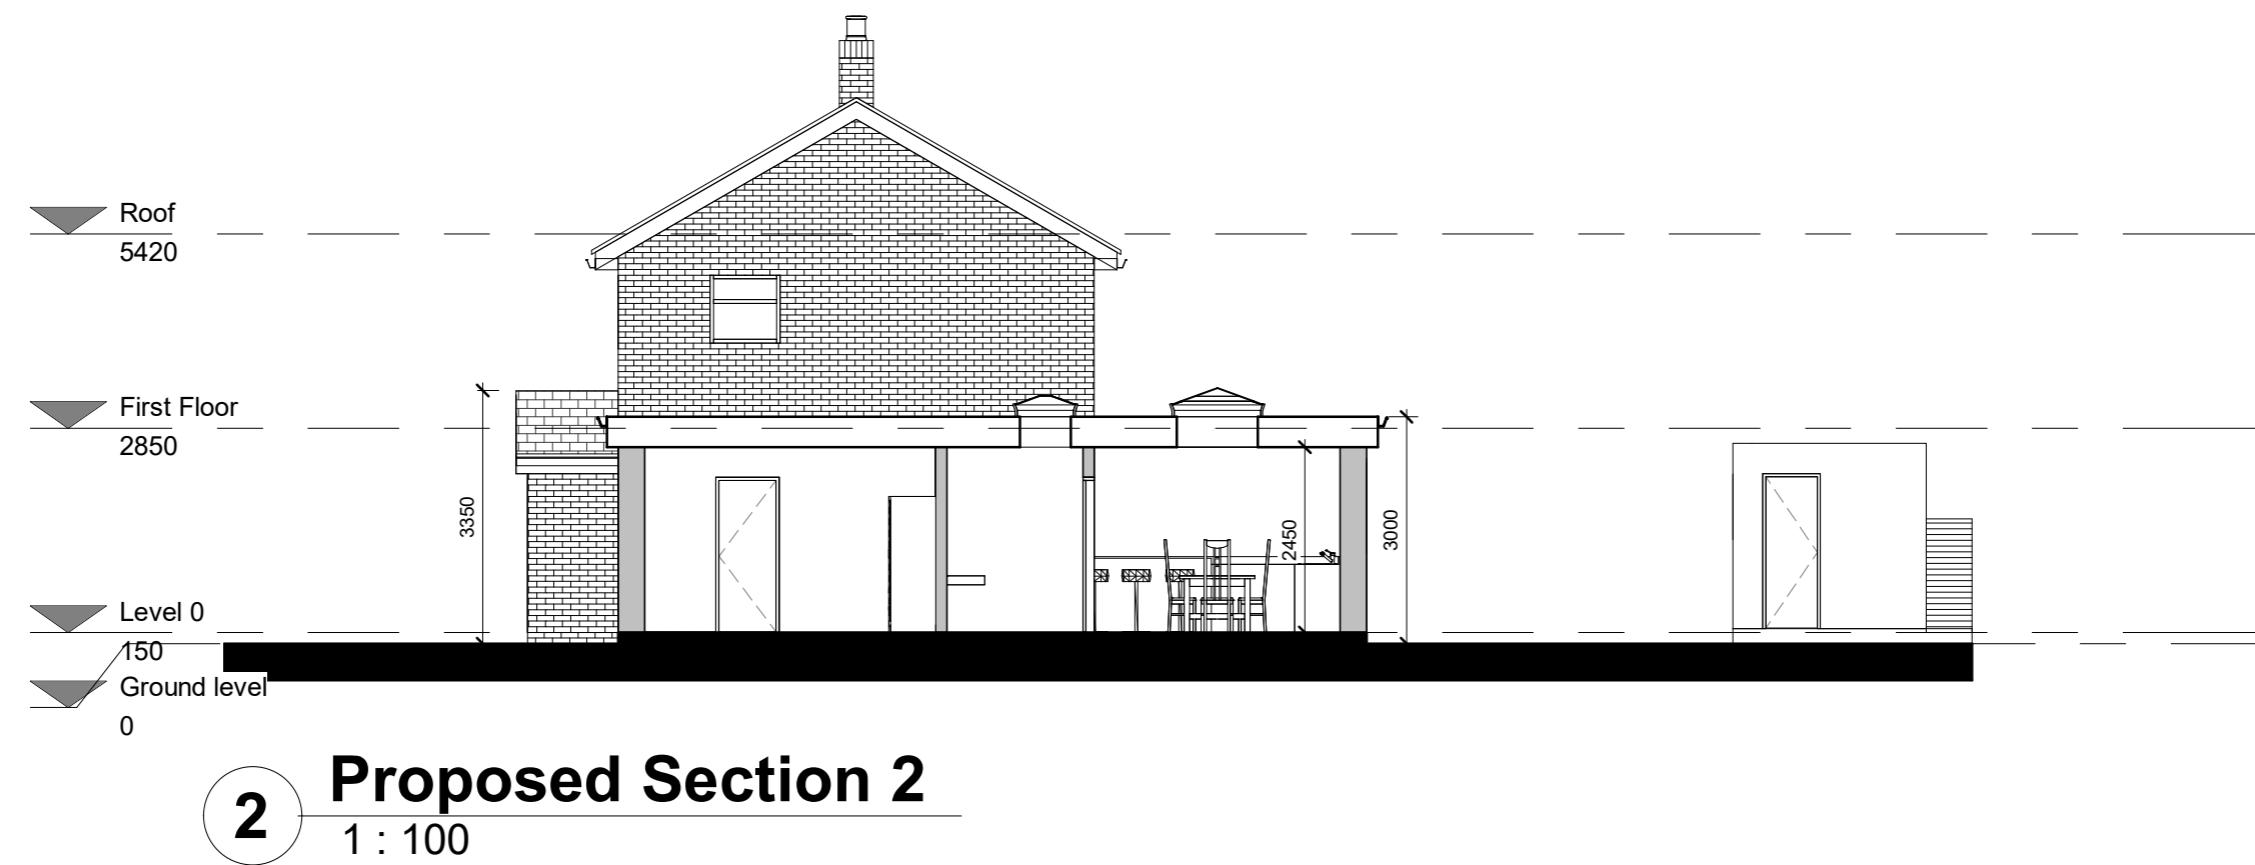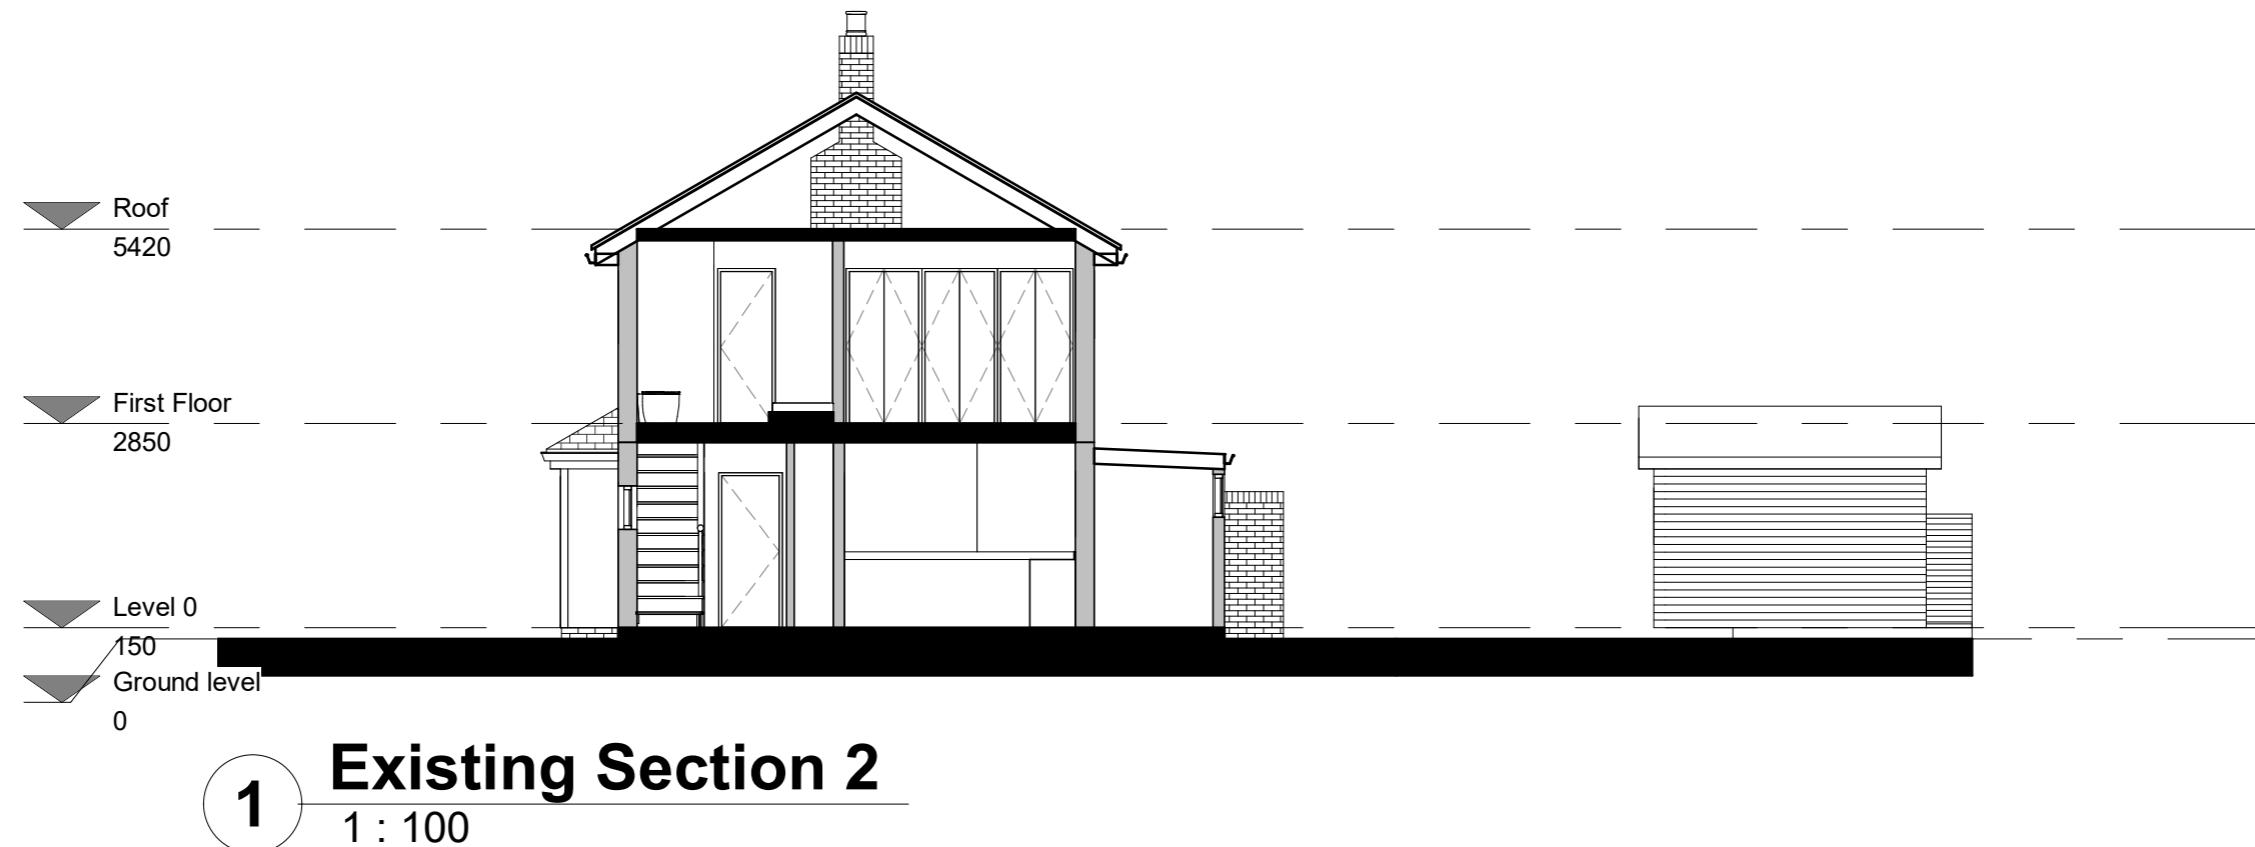



**Insight ProBuild**

DESIGN | PLAN | BUILD  
Telephone: 020 3488 2780  
E-mail: Info@insightprobuild.com

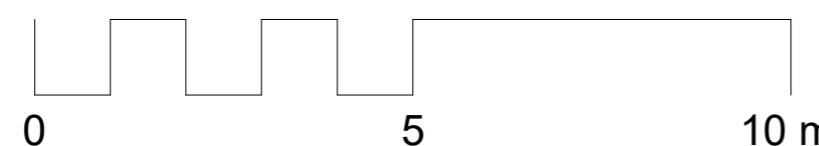

1. DO NOT SCALE FROM THIS DRAWING  
2. ALL DIMENSIONS TO BE CHECKED ON SITE PRIOR TO FABRICATION  
3. THIS DRAWINGS SHOULD BE READ IN CONJUNCTION WITH  
STRUCTURAL ENGINEER'S DRAWINGS (if applicable)  
4. THIS DRAWINGS SHOULD BE READ IN CONJUNCTION WITH  
ENGINEER'S DRAWINGS (if applicable)  
5. COPYRIGHT OF THIS DRAWING REMAIN WITH INSIGHT PROBUILD  
6. ANY DISCREPANCY FOUND BETWEEN THIS DRAWING AND ANY OTHER  
DOCUMENTS MUST REPORT IMMEDIATELY WITH SERVICE BY THE  
CONTRACTOR

ISSUE: Front Porch, Side and Rear Extension  
PROJECT: 97 Mulberry Crescent, UB7 9AQ


TITLE: Front elevation  
Scale (@ A3) 1 : 100 Date Feb 2024

DWG NO: A107  
Draft No : 3  
By: MK  
Revision: C



**Insight ProBuild**



DESIGN | PLAN | BUILD  
Telephone: 020 3488 2780  
E-mail: Info@insightprobuild.com

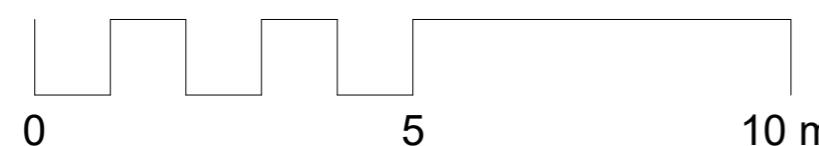

1. DO NOT SCALE FROM THIS DRAWING  
2. ALL DIMENSIONS TO BE CHECKED ON SITE PRIOR TO FABRICATION  
3. THIS DRAWINGS SHOULD BE READ IN CONJUNCTION WITH  
STRUCTURAL ENGINEER'S DRAWINGS (if applicable)  
4. THIS DRAWINGS SHOULD BE READ IN CONJUNCTION WITH  
ENGINEER'S DRAWINGS (if applicable)  
5. COPYRIGHT OF THIS DRAWING REMAIN WITH INSIGHT PROBUILD  
6. ANY DISCREPANCY FOUND BETWEEN THIS DRAWING AND ANY OTHER  
DOCUMENTS MUST REPORT IMMEDIATELY WITH SERVICE BY THE  
CONTRACTOR


ISSUE: Front Porch, Side and Rear Extension  
PROJECT: 97 Mulberry Crescent, UB7 9AQ  
TITLE: Rear elevation

DWG NO: A108  
Draft No :3  
By: MK  
Revision: C  
Scale (@ A3) 1 : 100 Date Feb 2024

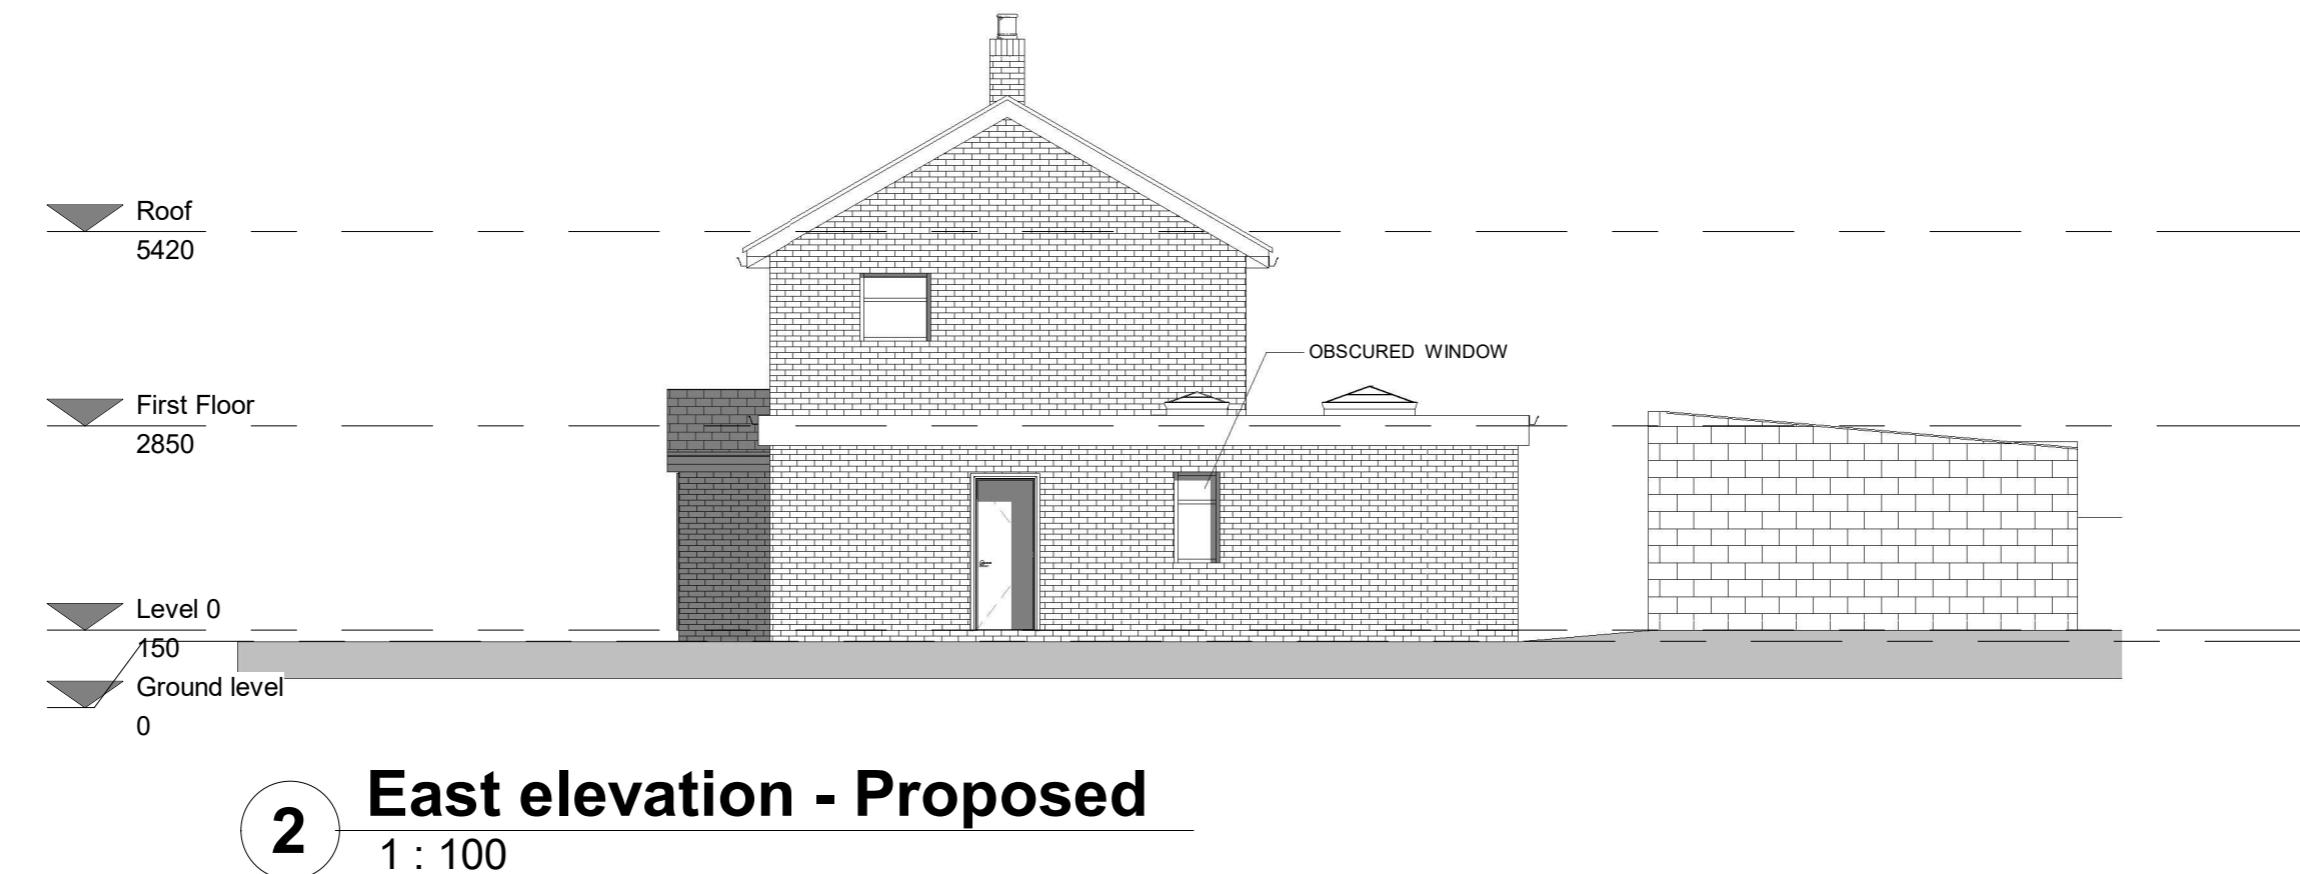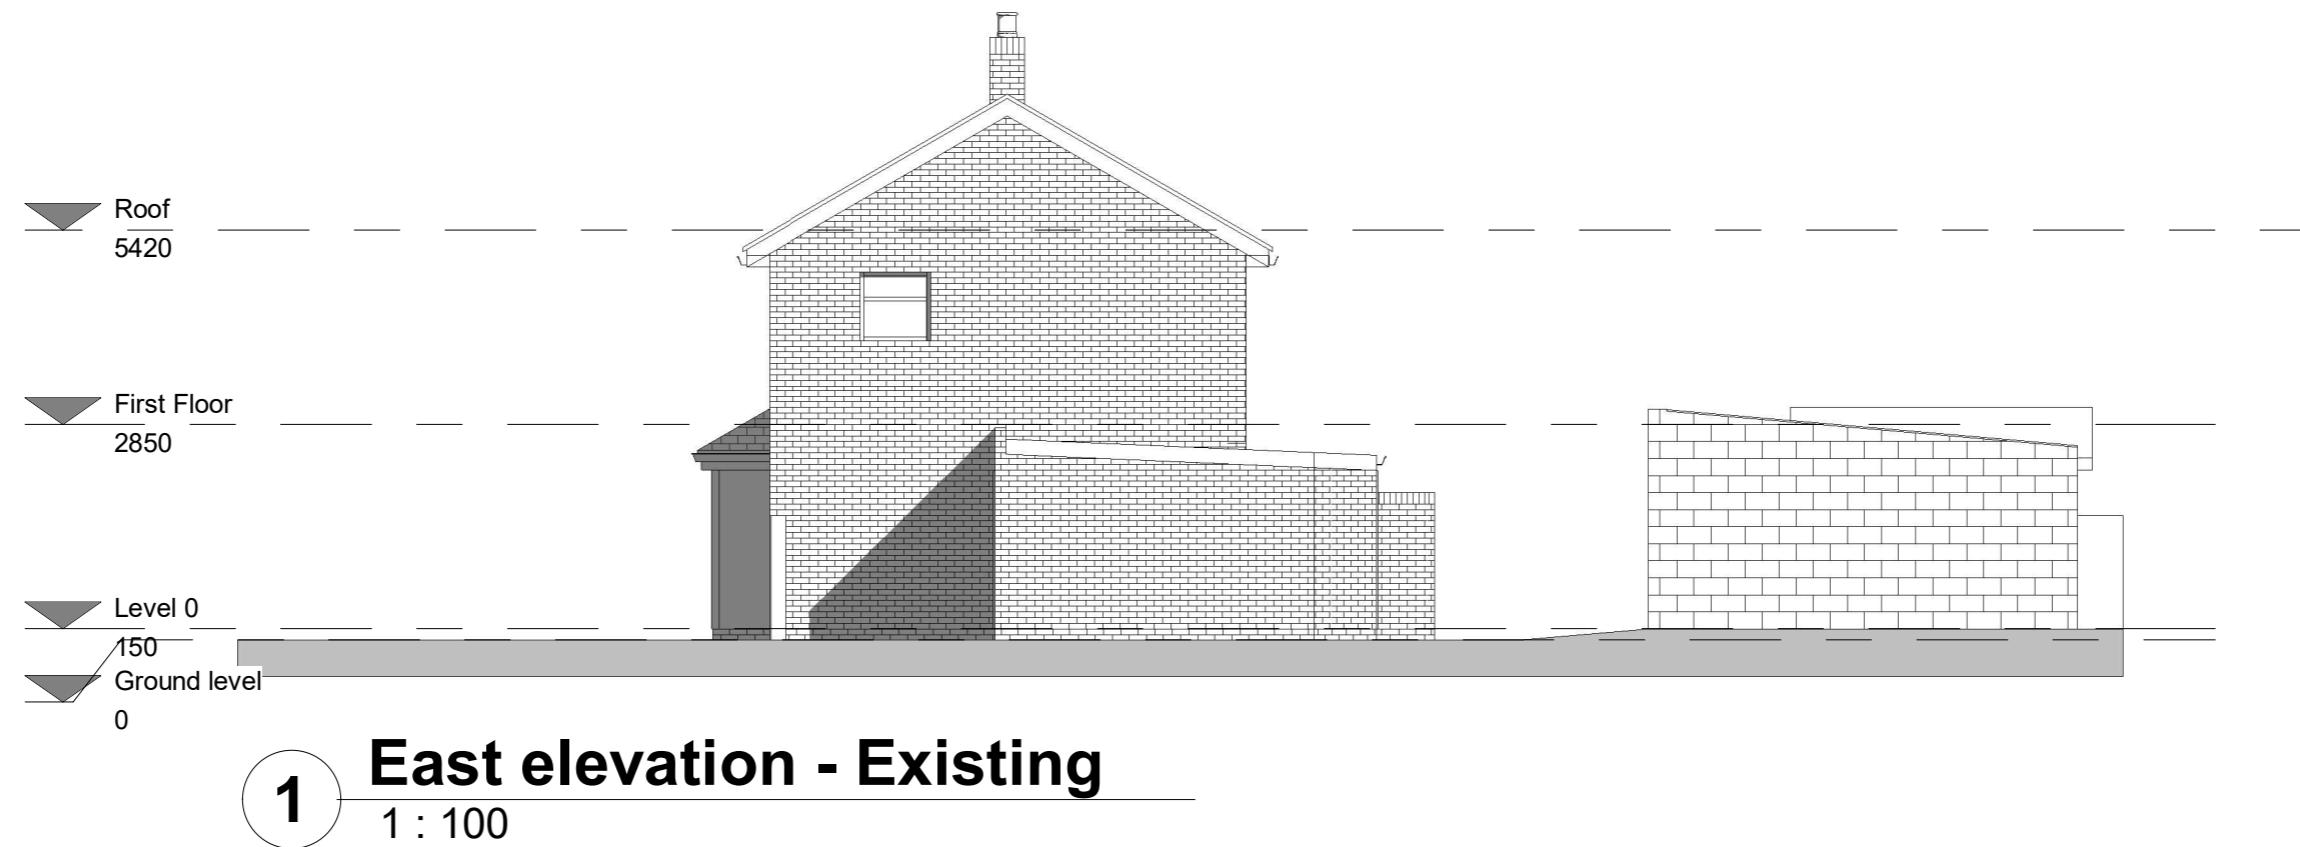

**Insight ProBuild**

DESIGN | PLAN | BUILD  
Telephone: 020 3488 2780  
E-mail: Info@insightprobuild.com

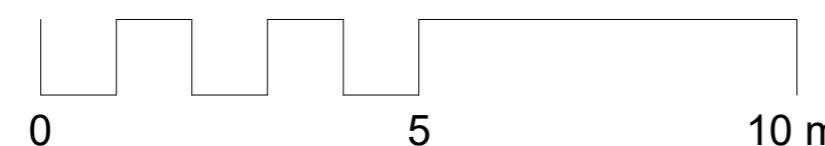

1. DO NOT SCALE FROM THIS DRAWING  
2. ALL DIMENSIONS TO BE CHECKED ON SITE PRIOR TO FABRICATION  
3. THIS DRAWINGS SHOULD BE READ IN CONJUNCTION WITH  
STRUCTURAL ENGINEER'S DRAWINGS (if applicable)  
4. THIS DRAWINGS SHOULD BE READ IN CONJUNCTION WITH  
ENGINEER'S DRAWINGS (if applicable)  
5. COPYRIGHT OF THIS DRAWING REMAIN WITH INSIGHT PROBUILD  
6. ANY DISCREPANCY FOUND BETWEEN THIS DRAWING AND ANY OTHER  
DOCUMENTS MUST REPORT IMMEDIATELY WITH SERVICE BY THE  
CONTRACTOR

ISSUE:  
Front Porch, Side and Rear Extension  
PROJECT:  
97 Mulberry Crescent, UB7 9AQ

TITLE  
East elevation  
Scale (@ A3)  
1 : 100  
Date  
Feb 2024

DWG NO:  
Draft No :3  
By: MK  
Revision: C

A109

