


1 2 3 4 5 6 7 8 9 10

NOTES :




NO.29
PROPOSED REAR ELEVATION

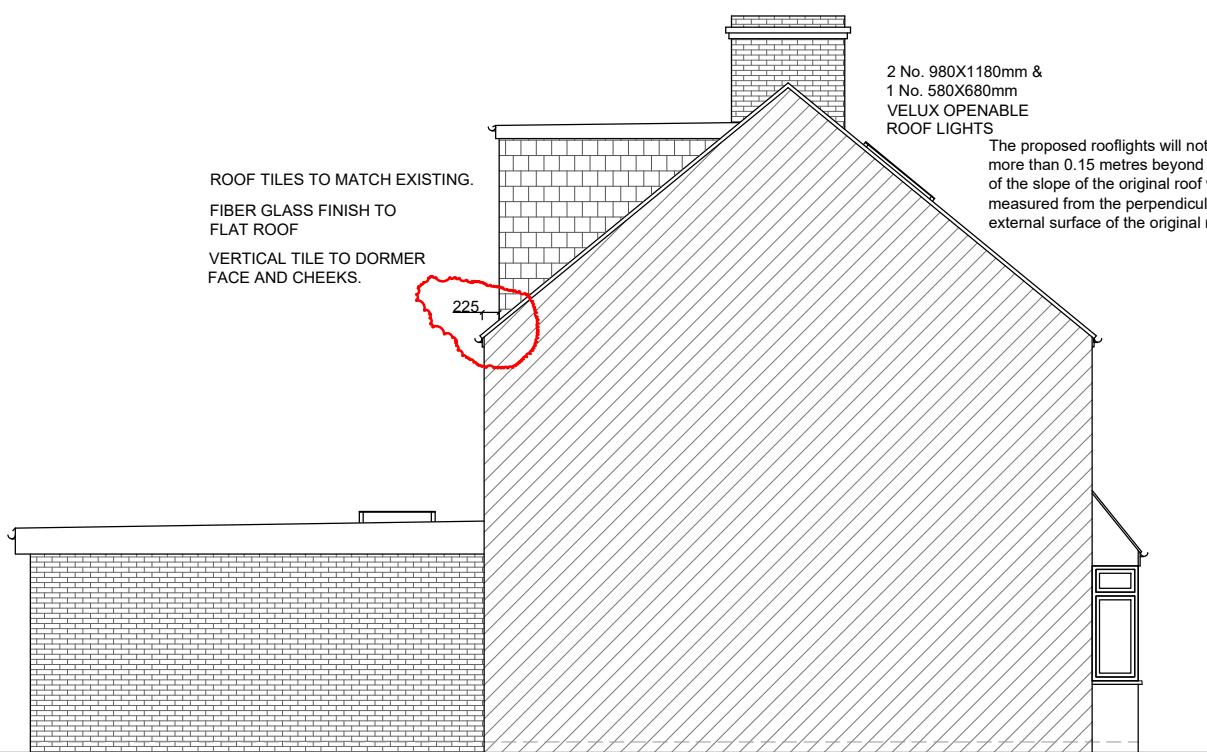

NO.29
PROPOSED SIDE ELEVATION



NO.29
PROPOSED FRONT ELEVATION

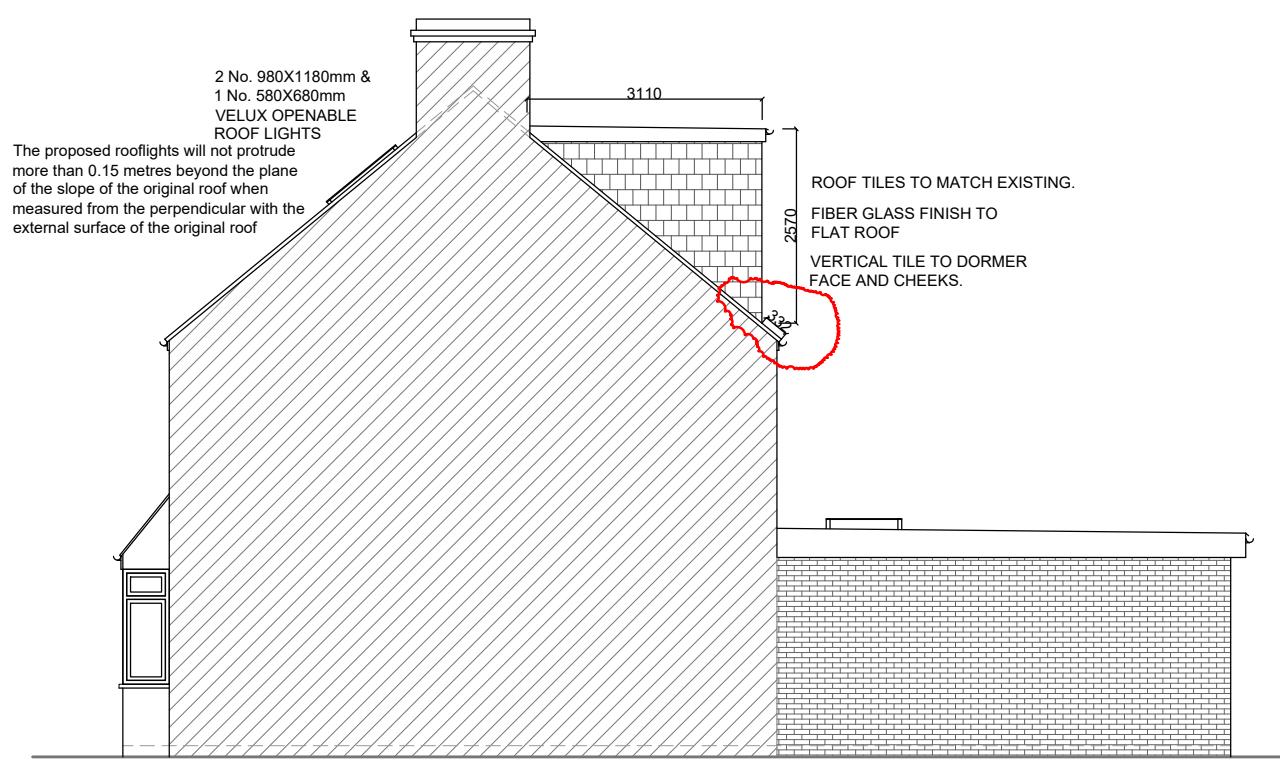

NO.29
PROPOSED SIDE ELEVATION

0m 1m 2m 3m 4m 5m
SCALE @ 1:100

A NOV 2023 DIMENSION ADDED
Date Revisions

SJR DESIGN LTD.
ARCHITECTURAL DESIGN & CONSULTANT

Client MR. & MRS. BINOD BIKRAM ROKKA

Job Title

29 CLEMRT GARDENS
HAYES
UB3 4AP

Drawing Title
PROPOSED ELEVATIONS

Scale: 1 : 100 (A3)

Date: SEPTEMBER 2023

Checked by: Drawn by: RS

Drg No. Rev.
TP/ 626 /L04 A