




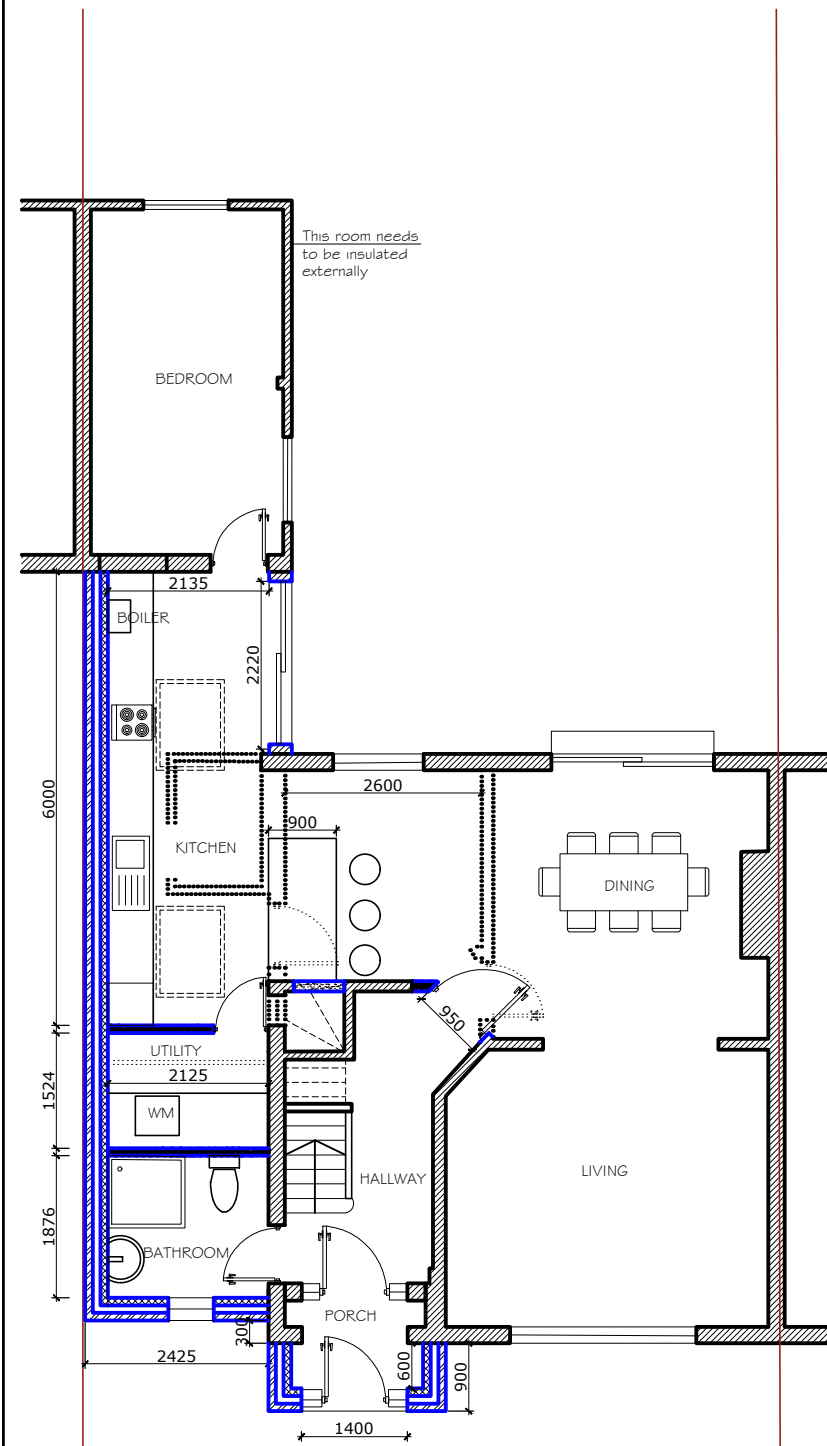

PROPOSED GROUND FLOOR
SCALE 1: 100

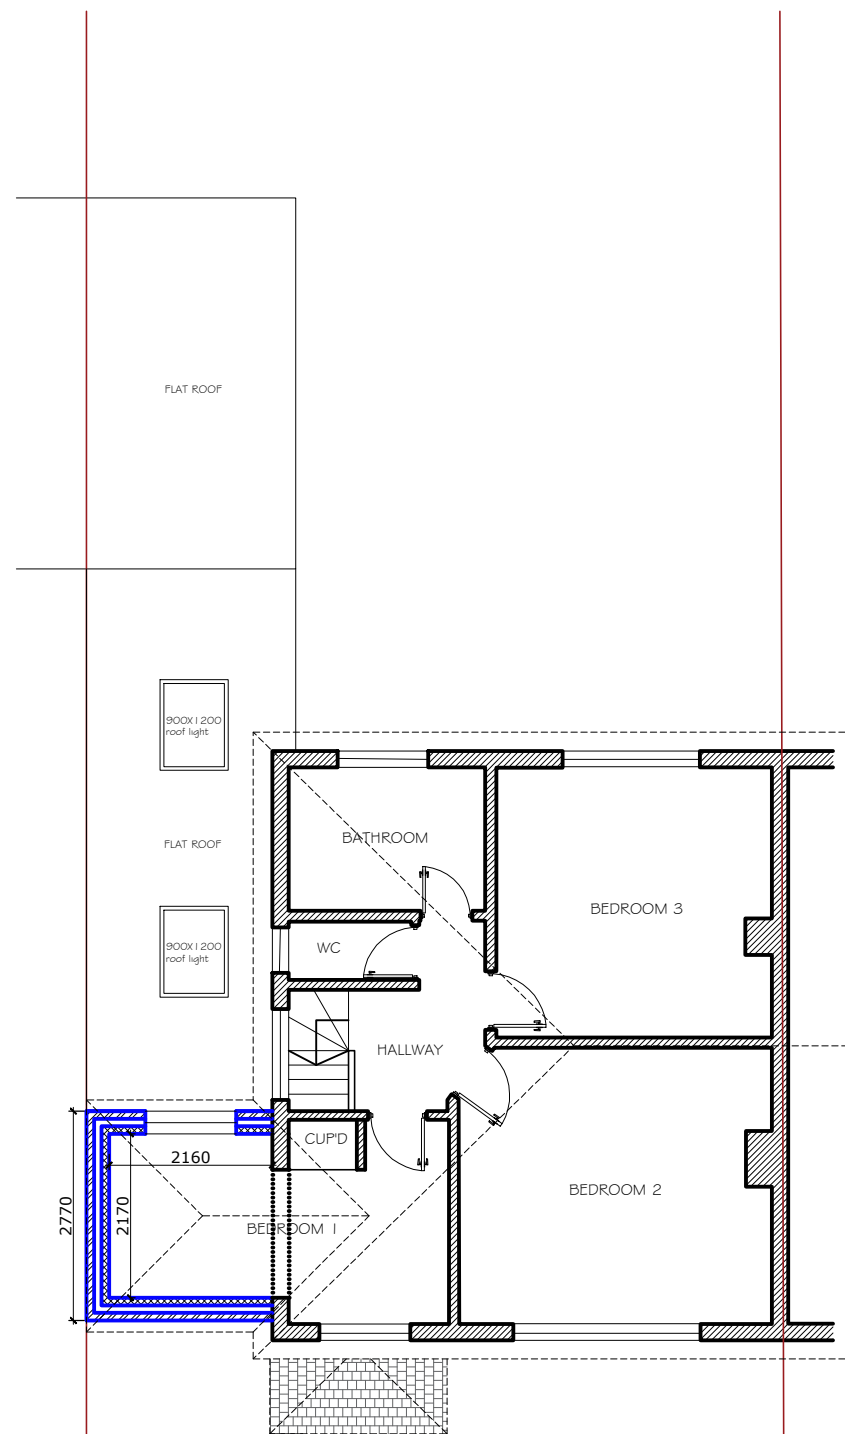


PROPOSED FIRST FLOOR
SCALE 1: 100

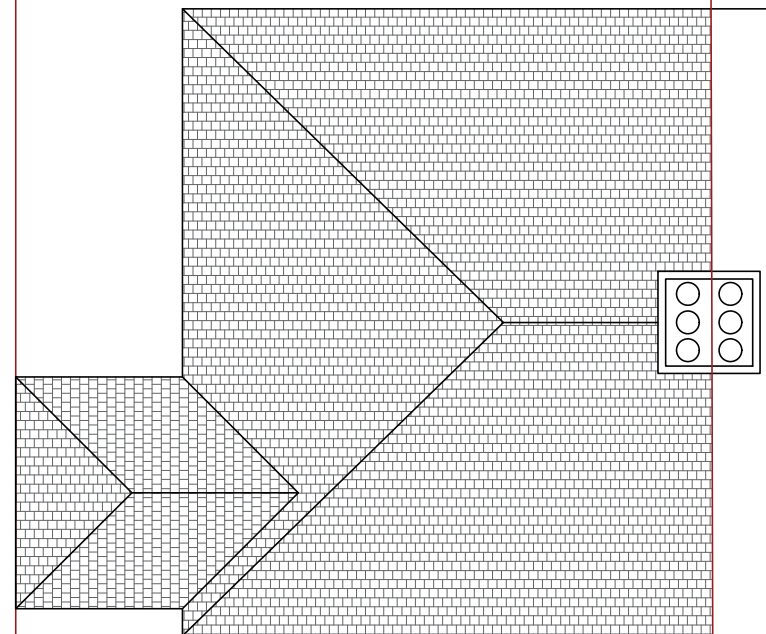

PROPOSED ROOF PLAN
SCALE 1: 100

Client Vivek Kumar	
Project 316, Field End Road, Eastctc, HA4 9PA	
Job Title Two Story Side Extension	
Drawing Title PROPOSED PLANS	
Date OCT 2023	Drawing No. RDK/HA/1329/DWG- 03
Revision:	
Date:	
Suitability	
Ref Archt. Dwg.	
Designer :	
 RDK CIVIL ENGINEERING LIMITED 1, Fernhill Court, Almondsbury, BS32 4LX	
1:50 Scale 1:50	
	
1:100 Scale 1:100	
	

 -  Proposed cavity wall
-  Proposed stud walls
-  Existing walls
-  To be demolished