



Client Vivek Kumar	
Project 316, Field End Road, Eastctc, HA4 9PA	
Job Title Two Story Side Extension	
Drawing Title EXISTING ELEVATIONS	
Date OCT 2023	Drawing No. RDK/HA/1329/DWG- 04
Revision:	
Date:	
Suitability	
Ref Archt. Dwg.	
Designer :	
 RDK CIVIL ENGINEERING LIMITED 1, Fernhill Court, Almondsbury, BS32 4LX	
1:50 Scale 1:50	
 1m 0 1m 2m	
1:100 Scale 1:100	
 2m 0 2m 4m	



EXISTING FRONT ELEVATION
SCALE 1: 100

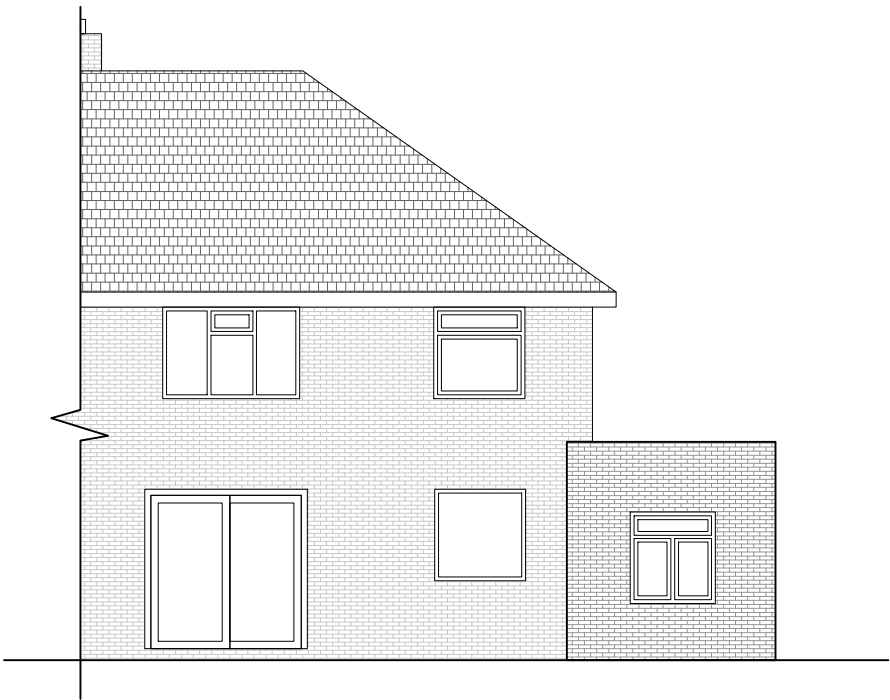

EXISTING REAR ELEVATION
SCALE 1: 100

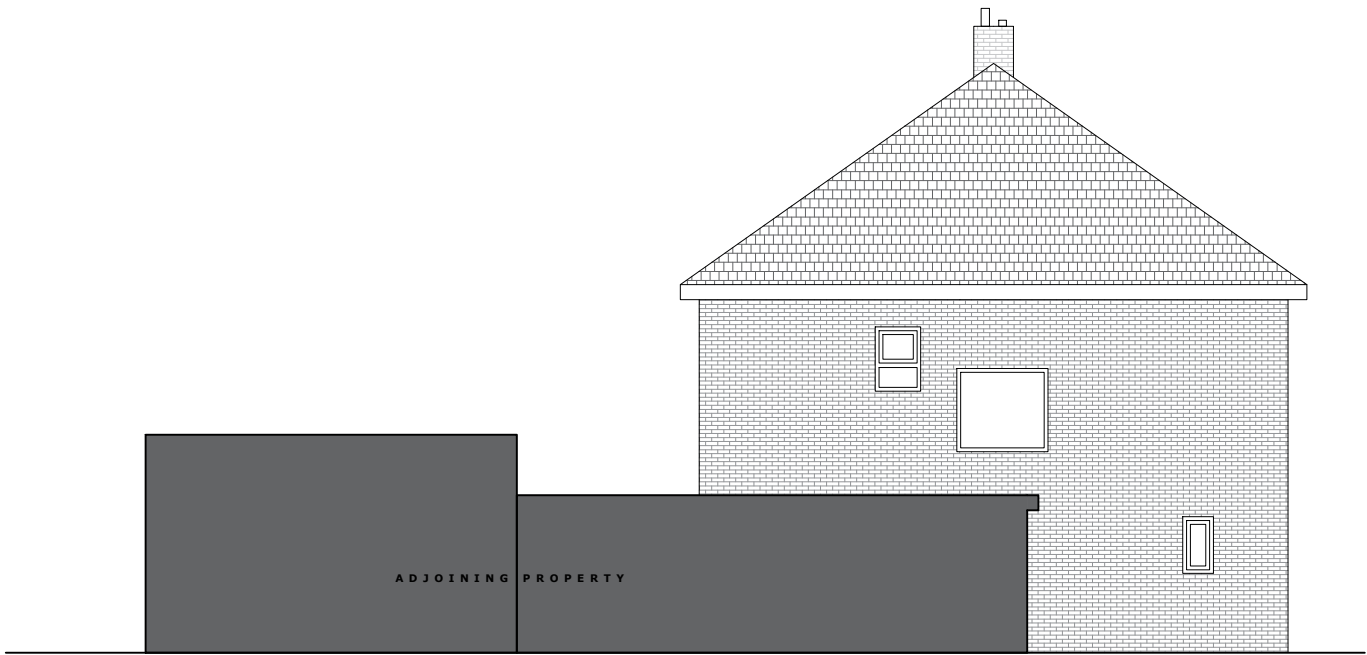

EXISTING LEFT SIDE ELEVATION
SCALE 1: 100



EXISTING RIGHT SIDE ELEVATION
SCALE 1: 100