
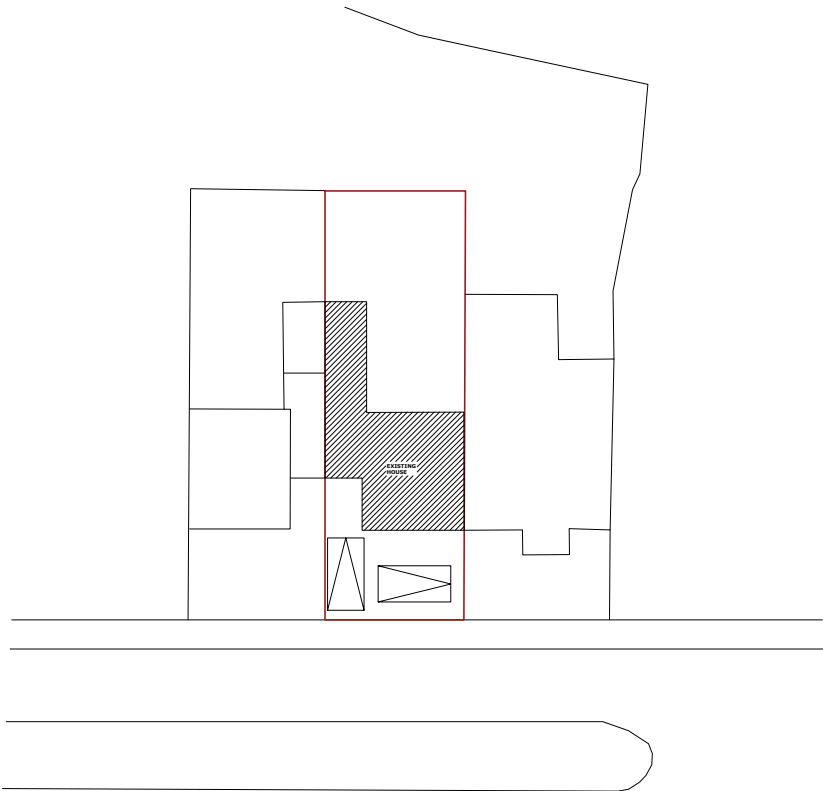


Client	Vivek Kumar		
Project	316, Field End Road, Eastctc, HA4 9PA		
Job Title	Proposed Single Story Side Extension		
Drawing Title EXISTING AND PROPOSED SITE PLANS			
Date JAN 2024		Drawing No. RDK/HA/1329/DWG- 06	
Revision:			
Date:			


Suitability

Ref Archt. Dwg.

RDK CIVIL ENGINEERING LIMITED
1, FERNHILL COURT, ALMONDSBURY, BS32 4LX

 

EXISTING SITE PLAN
SCALE 1: 500

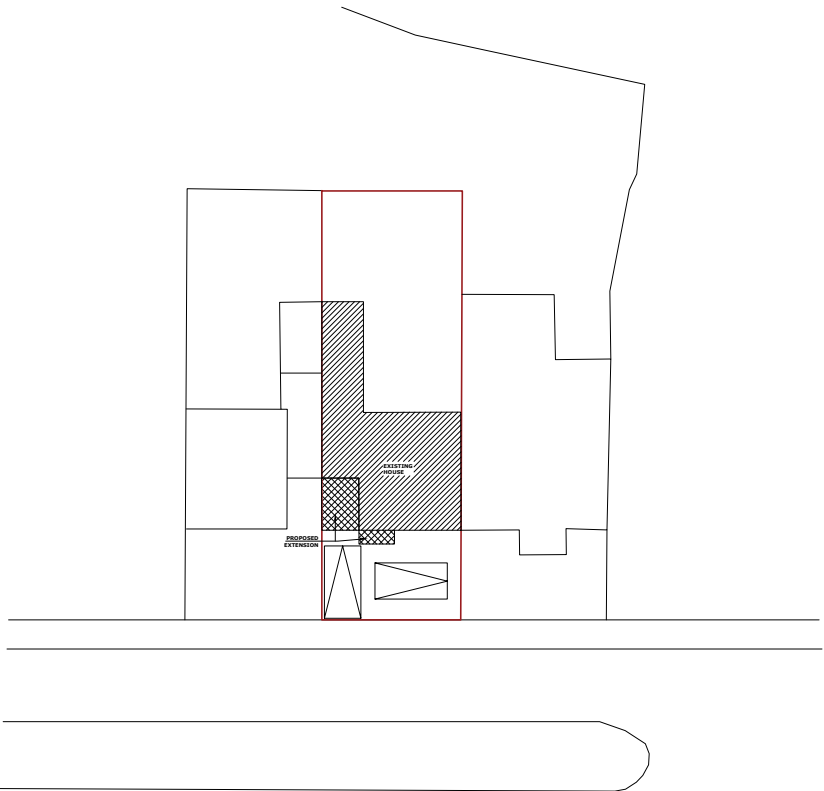

PROPOSED SITE PLAN
SCALE 1: 500