
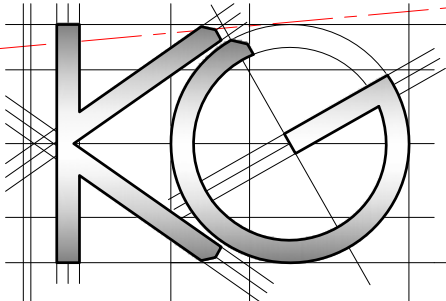
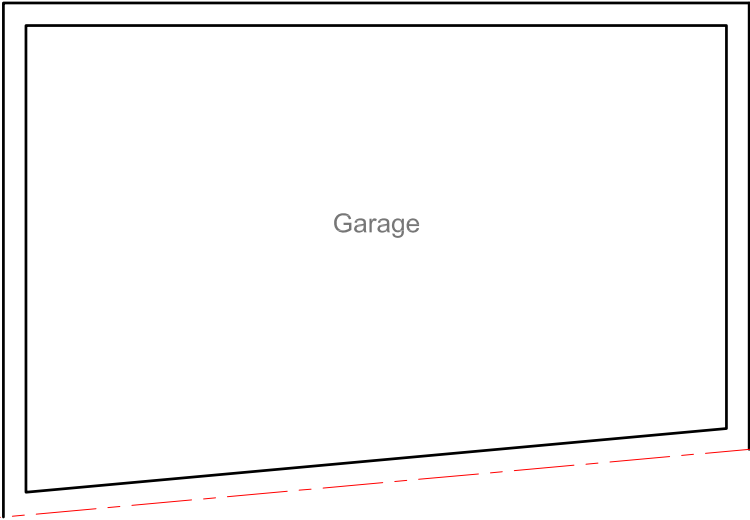
 


All work to comply with current building regulations and codes of practice

Do not scale from drawings
all dimensions to be checked on site before the start of any work

All Proposed External Materials to Match Existing External Materials

Any Proposed Windows to Flank wall to be Obscure Glazed and Non-Opening below 1.7m from FFL

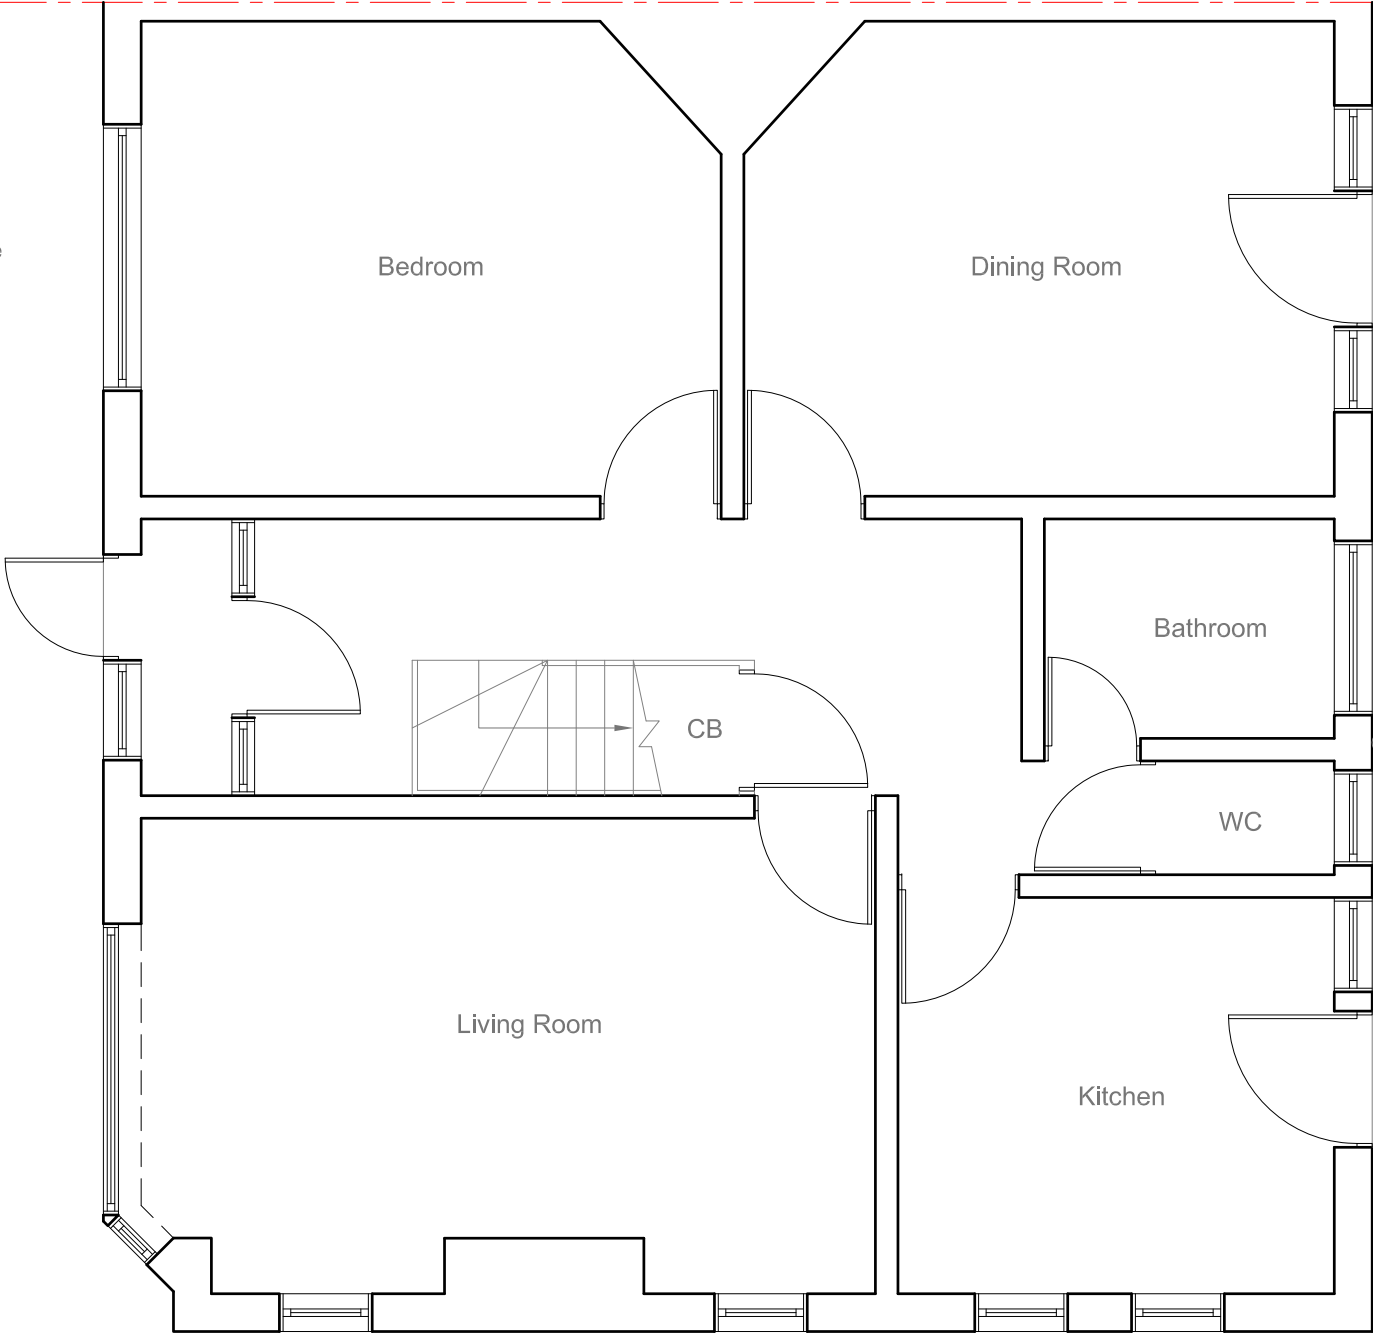




<u>Site Address:</u> 5 Bushey Road Ickenham UB10 8JP	<u>Drawing Content:</u> Existing Ground Floor Plan	<u>Drawings No:</u> 5busheyroad/2025/01		<u>Date Drawn:</u> 21st May 2025		Planning Issue	
		3		5		7	
		<u>Drawings Scale:</u> 1:50		<u>Drawn By:</u> KG		<u>Revision:</u>	
1	2	4	6	8			

All work to comply with current building regulations and codes of practice

Do not scale from drawings
all dimensions to be checked on site before the start of any work

All Proposed External Materials to Match Existing External Materials

Any Proposed Windows to Flank wall to be Obscure Glazed and Non-Opening below 1.7m from FFL

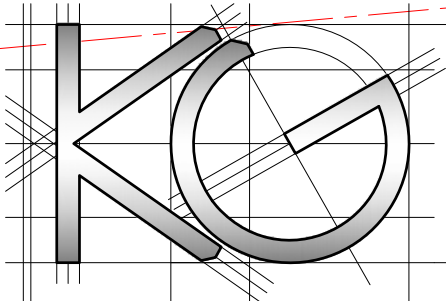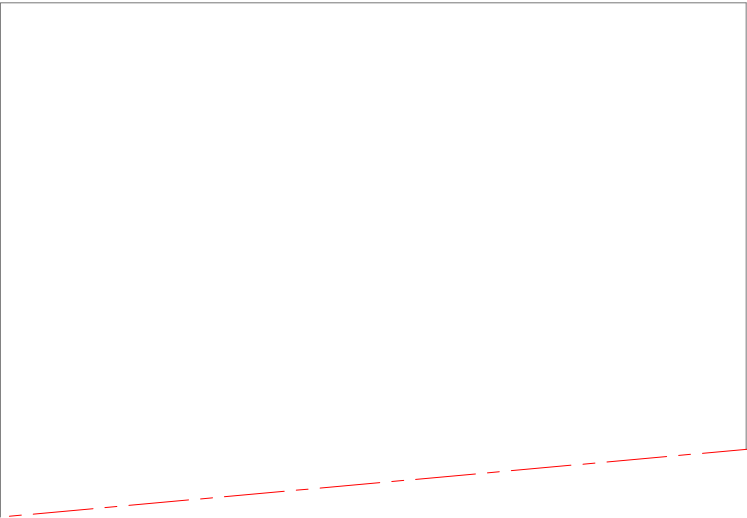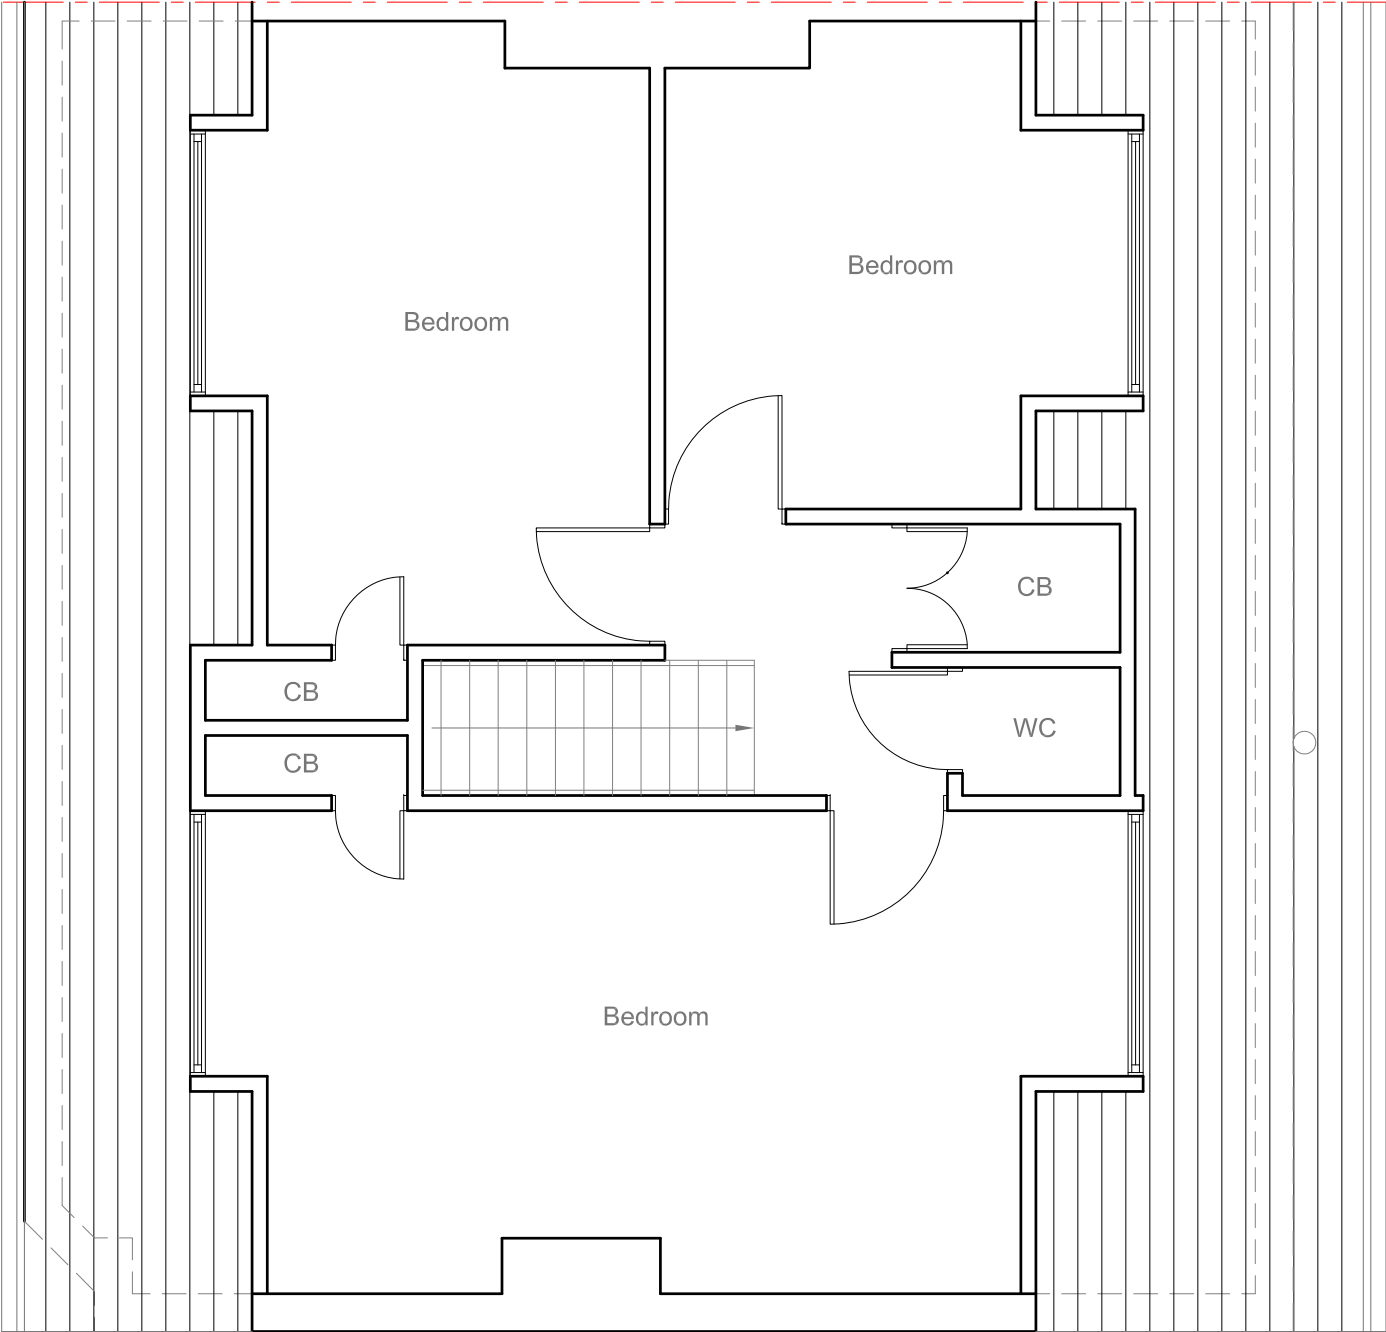




<u>Site Address:</u> 5 Bushey Road Ickenham UB10 8JP	<u>Drawing Content:</u> Existing Loft Floor Plan	<u>Drawings No:</u> 5busheyroad/2025/02		<u>Date Drawn:</u> 21st May 2025		Planning Issue	
		3		5		7	
		<u>Drawings Scale:</u> 1:50		<u>Drawn By:</u> KG		<u>Revision:</u>	
1	2	4	6	8			

All work to comply with current building regulations and codes of practice

Do not scale from drawings
all dimensions to be checked on site before the start of any work

All Proposed External Materials to Match Existing External Materials

Any Proposed Windows to Flank wall to be Obscure Glazed and Non-Opening below 1.7m from FFL

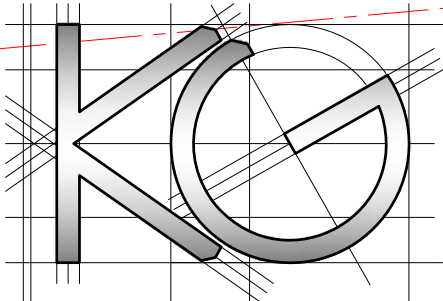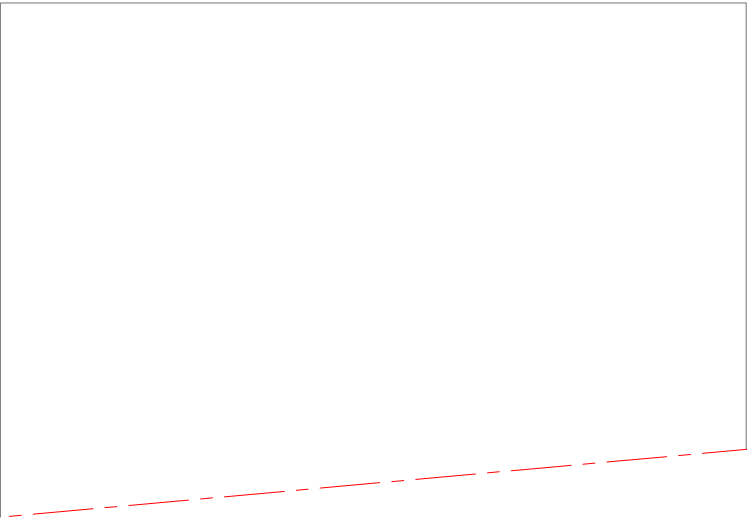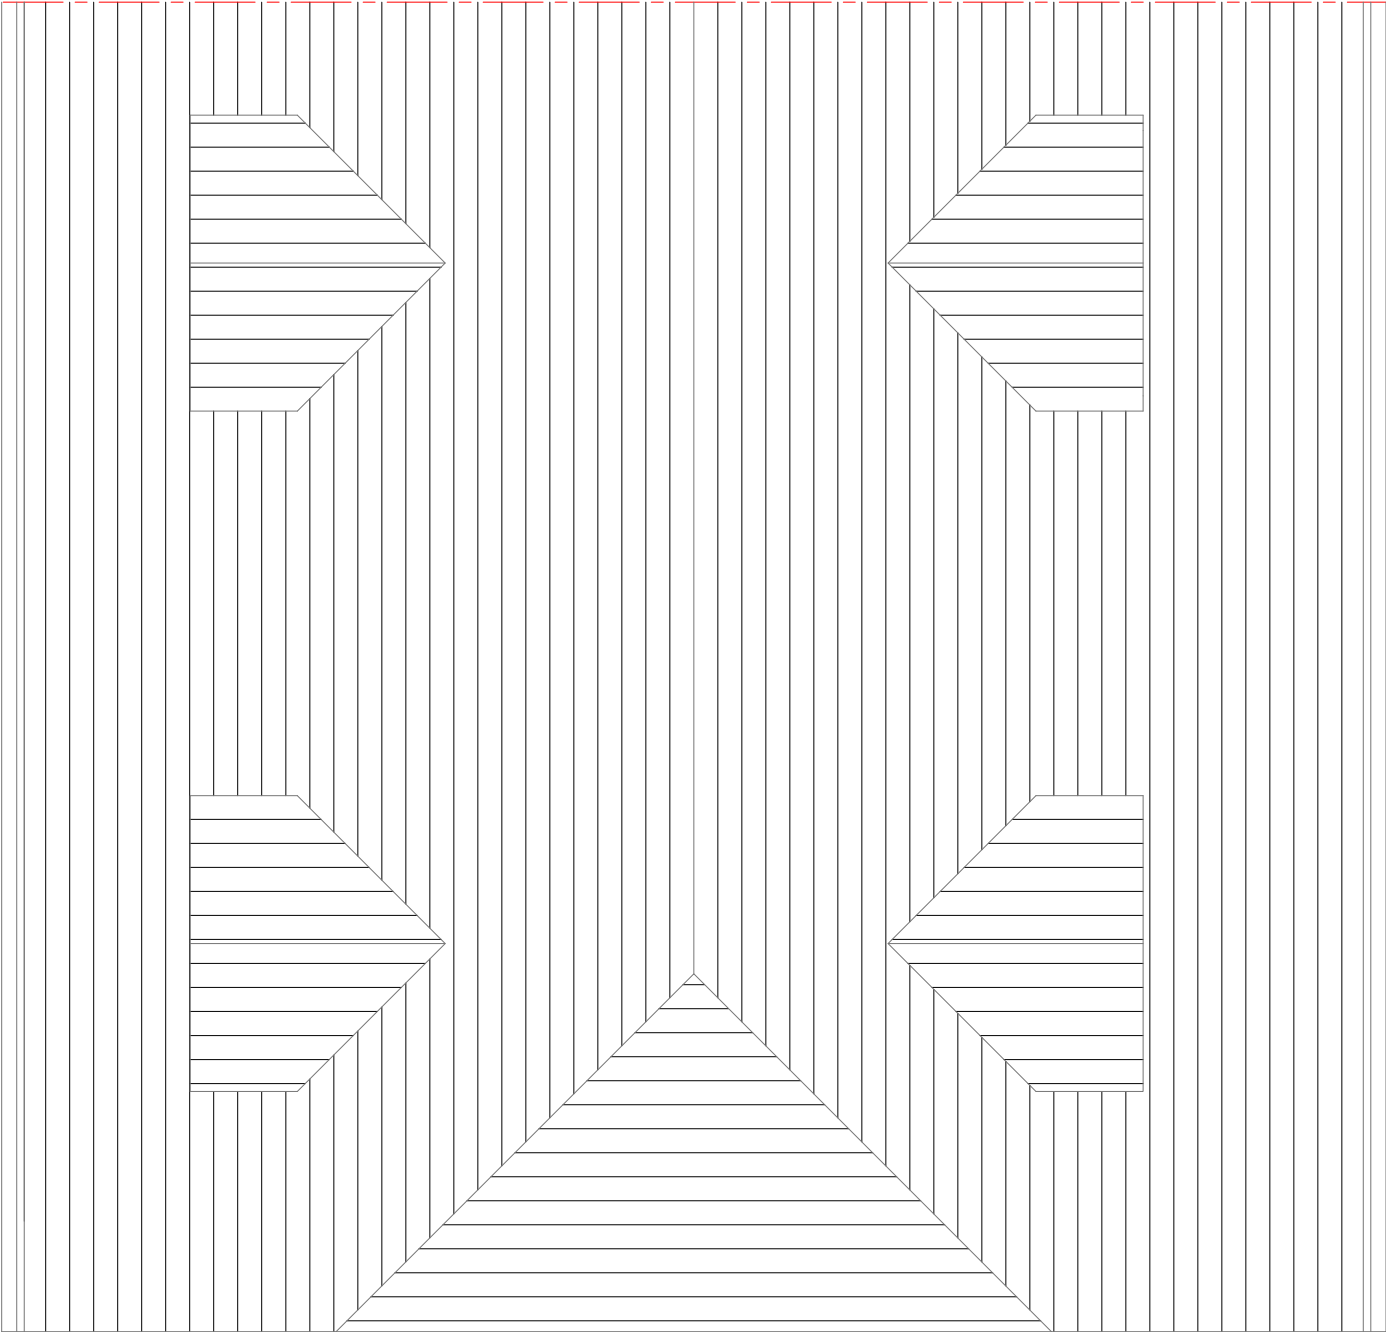

<u>Site Address:</u> 5 Bushey Road Ickenham UB10 8JP	<u>Drawing Content:</u> Existing Roof Plan	<u>Drawings No:</u> 5busheyroad/2025/03		<u>Date Drawn:</u> 21st May 2025		Planning Issue	
		3		5		7	
		<u>Drawings Scale:</u> 1:50		<u>Drawn By:</u> KG		<u>Revision:</u>	
1	2	4	6	8			

All work to comply with current building regulations and codes of practice


Do not scale from drawings
all dimensions to be checked on site before the start of any work

All Proposed External Materials to Match Existing External Materials


Any Proposed Windows to Flank wall to be Obscure Glazed and Non-Opening below 1.7m from FFL




Existing Rear Elevation
Scale 1:100

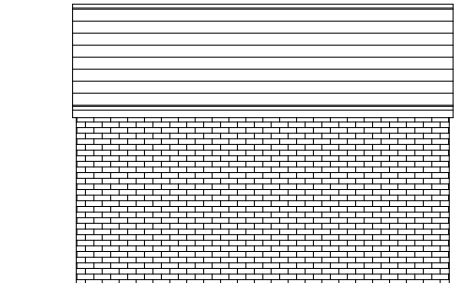


Existing Side Elevation
Scale 1:100

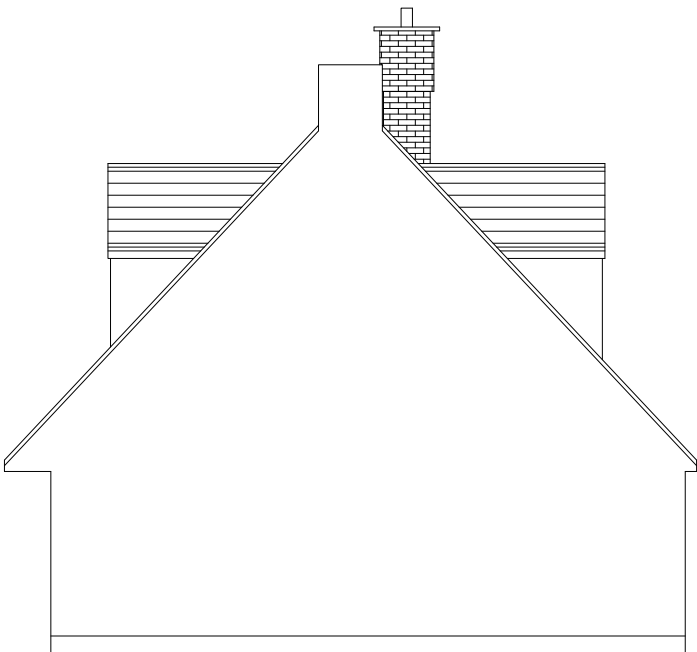

Existing Side Elevation
Scale 1:100

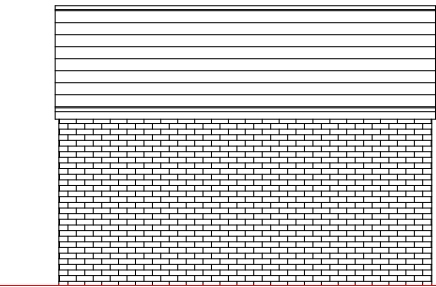

Existing Front Elevation
Scale 1:100

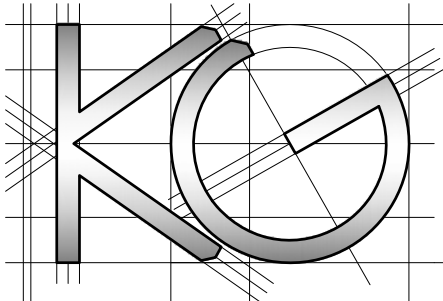

Site Address:
5 Bushey Road
Ickenham
UB10 8JP

1

Drawing Content:
Existing Elevations

2

Drawings No:
5busheyroad/2025/04

3

Drawings Scale:
1:100

4

Date Drawn:
21st May 2025

5

Drawn By:
KG

6

Planning Issue

7

Revision:



8

All work to comply with current building regulations and codes of practice

Do not scale from drawings all dimensions to be checked on site before the start of any work

All Proposed External Materials to Match Existing External Materials

Any Proposed Windows to Flank wall to be Obscure Glazed and Non-Opening below 1.7m from FFL

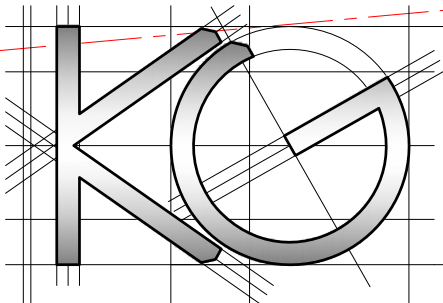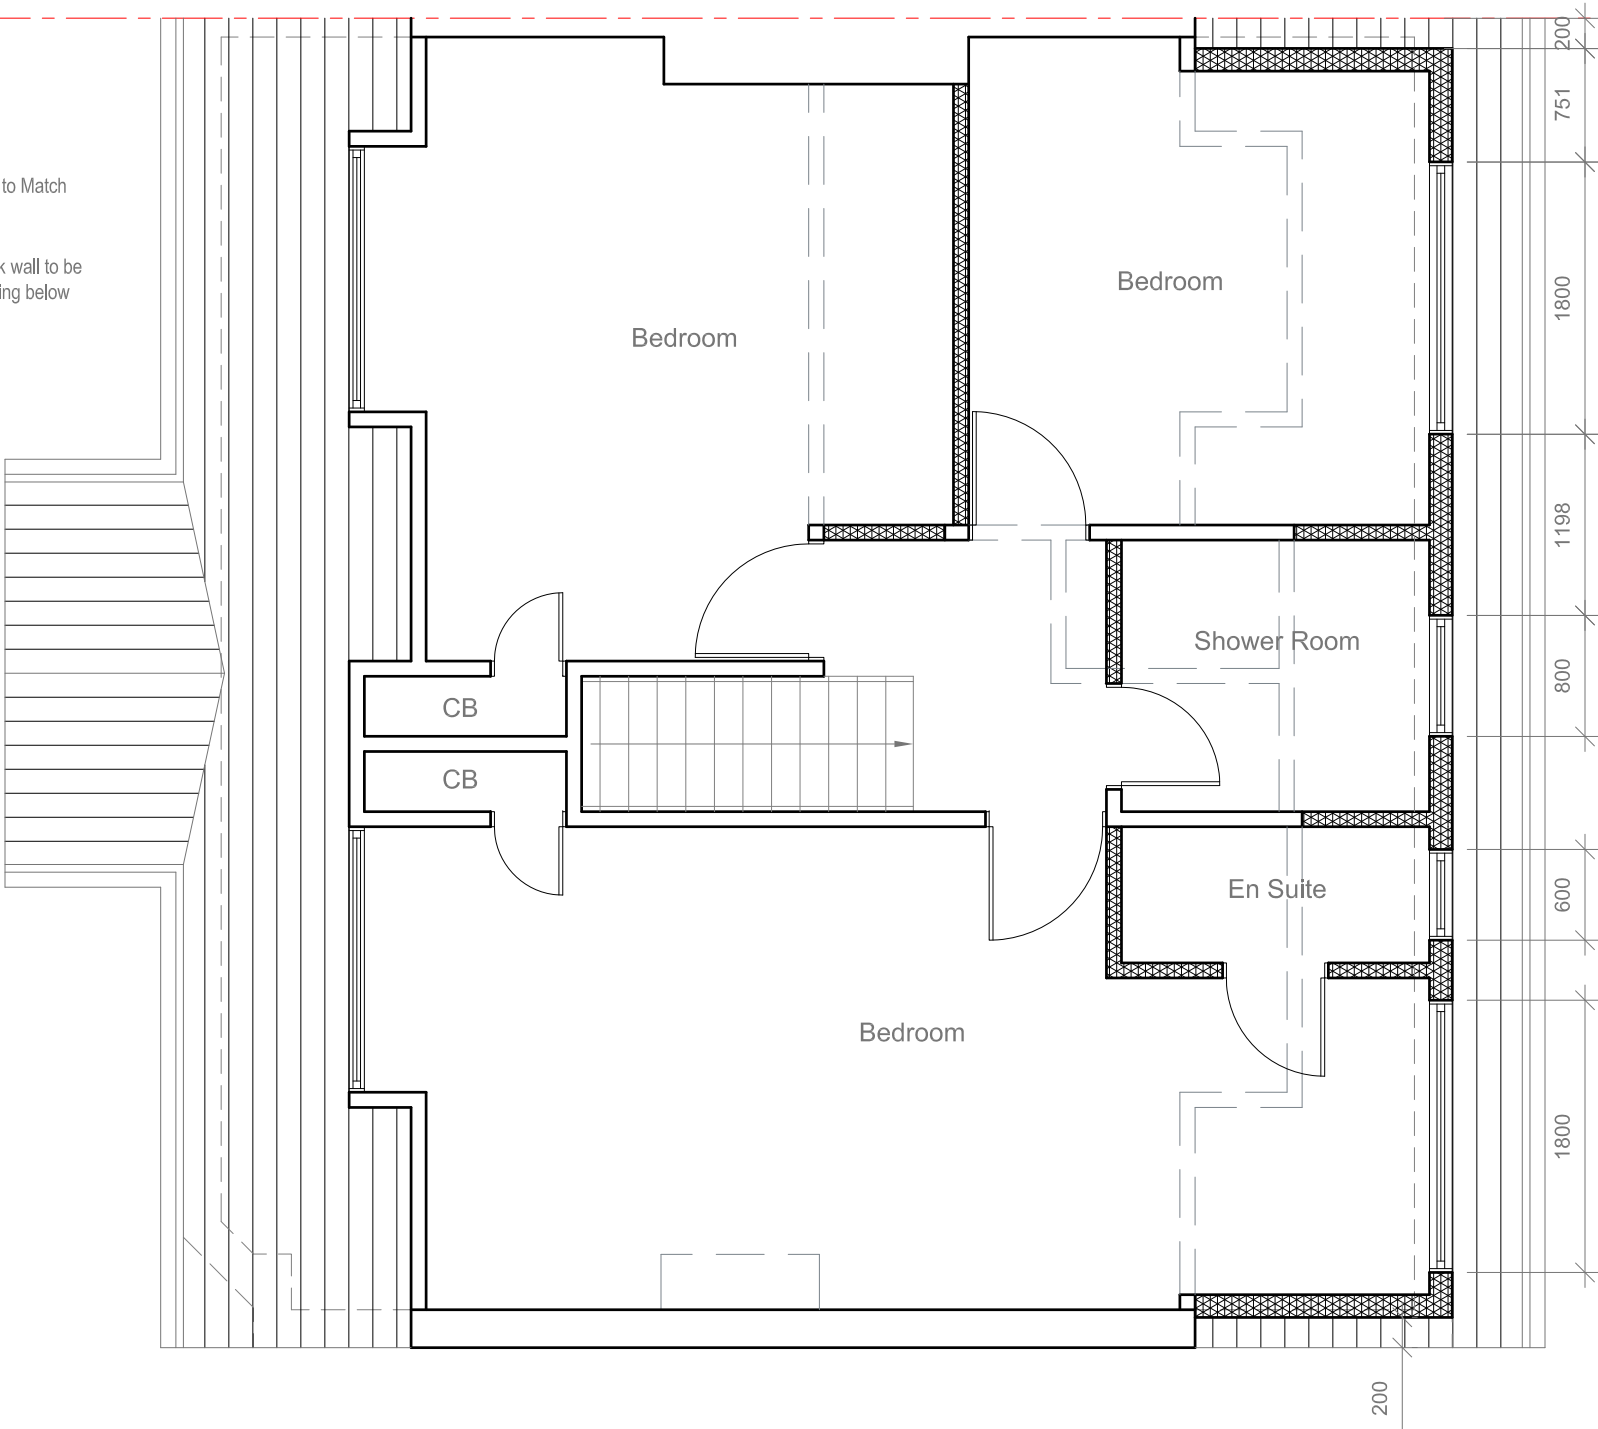

Site Address:
5 Bushey Road
Ickenham
UB10 8JP

Drawing Content:
Proposed Loft Floor Plan

Drawings No:
5busheyroad/2025/09

Date Drawn:
21st May 2025



Planning Issue

Drawings Scale:
1:50

Drawn By:
KG

Revision:

						7
						8

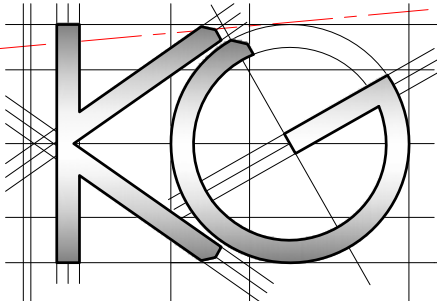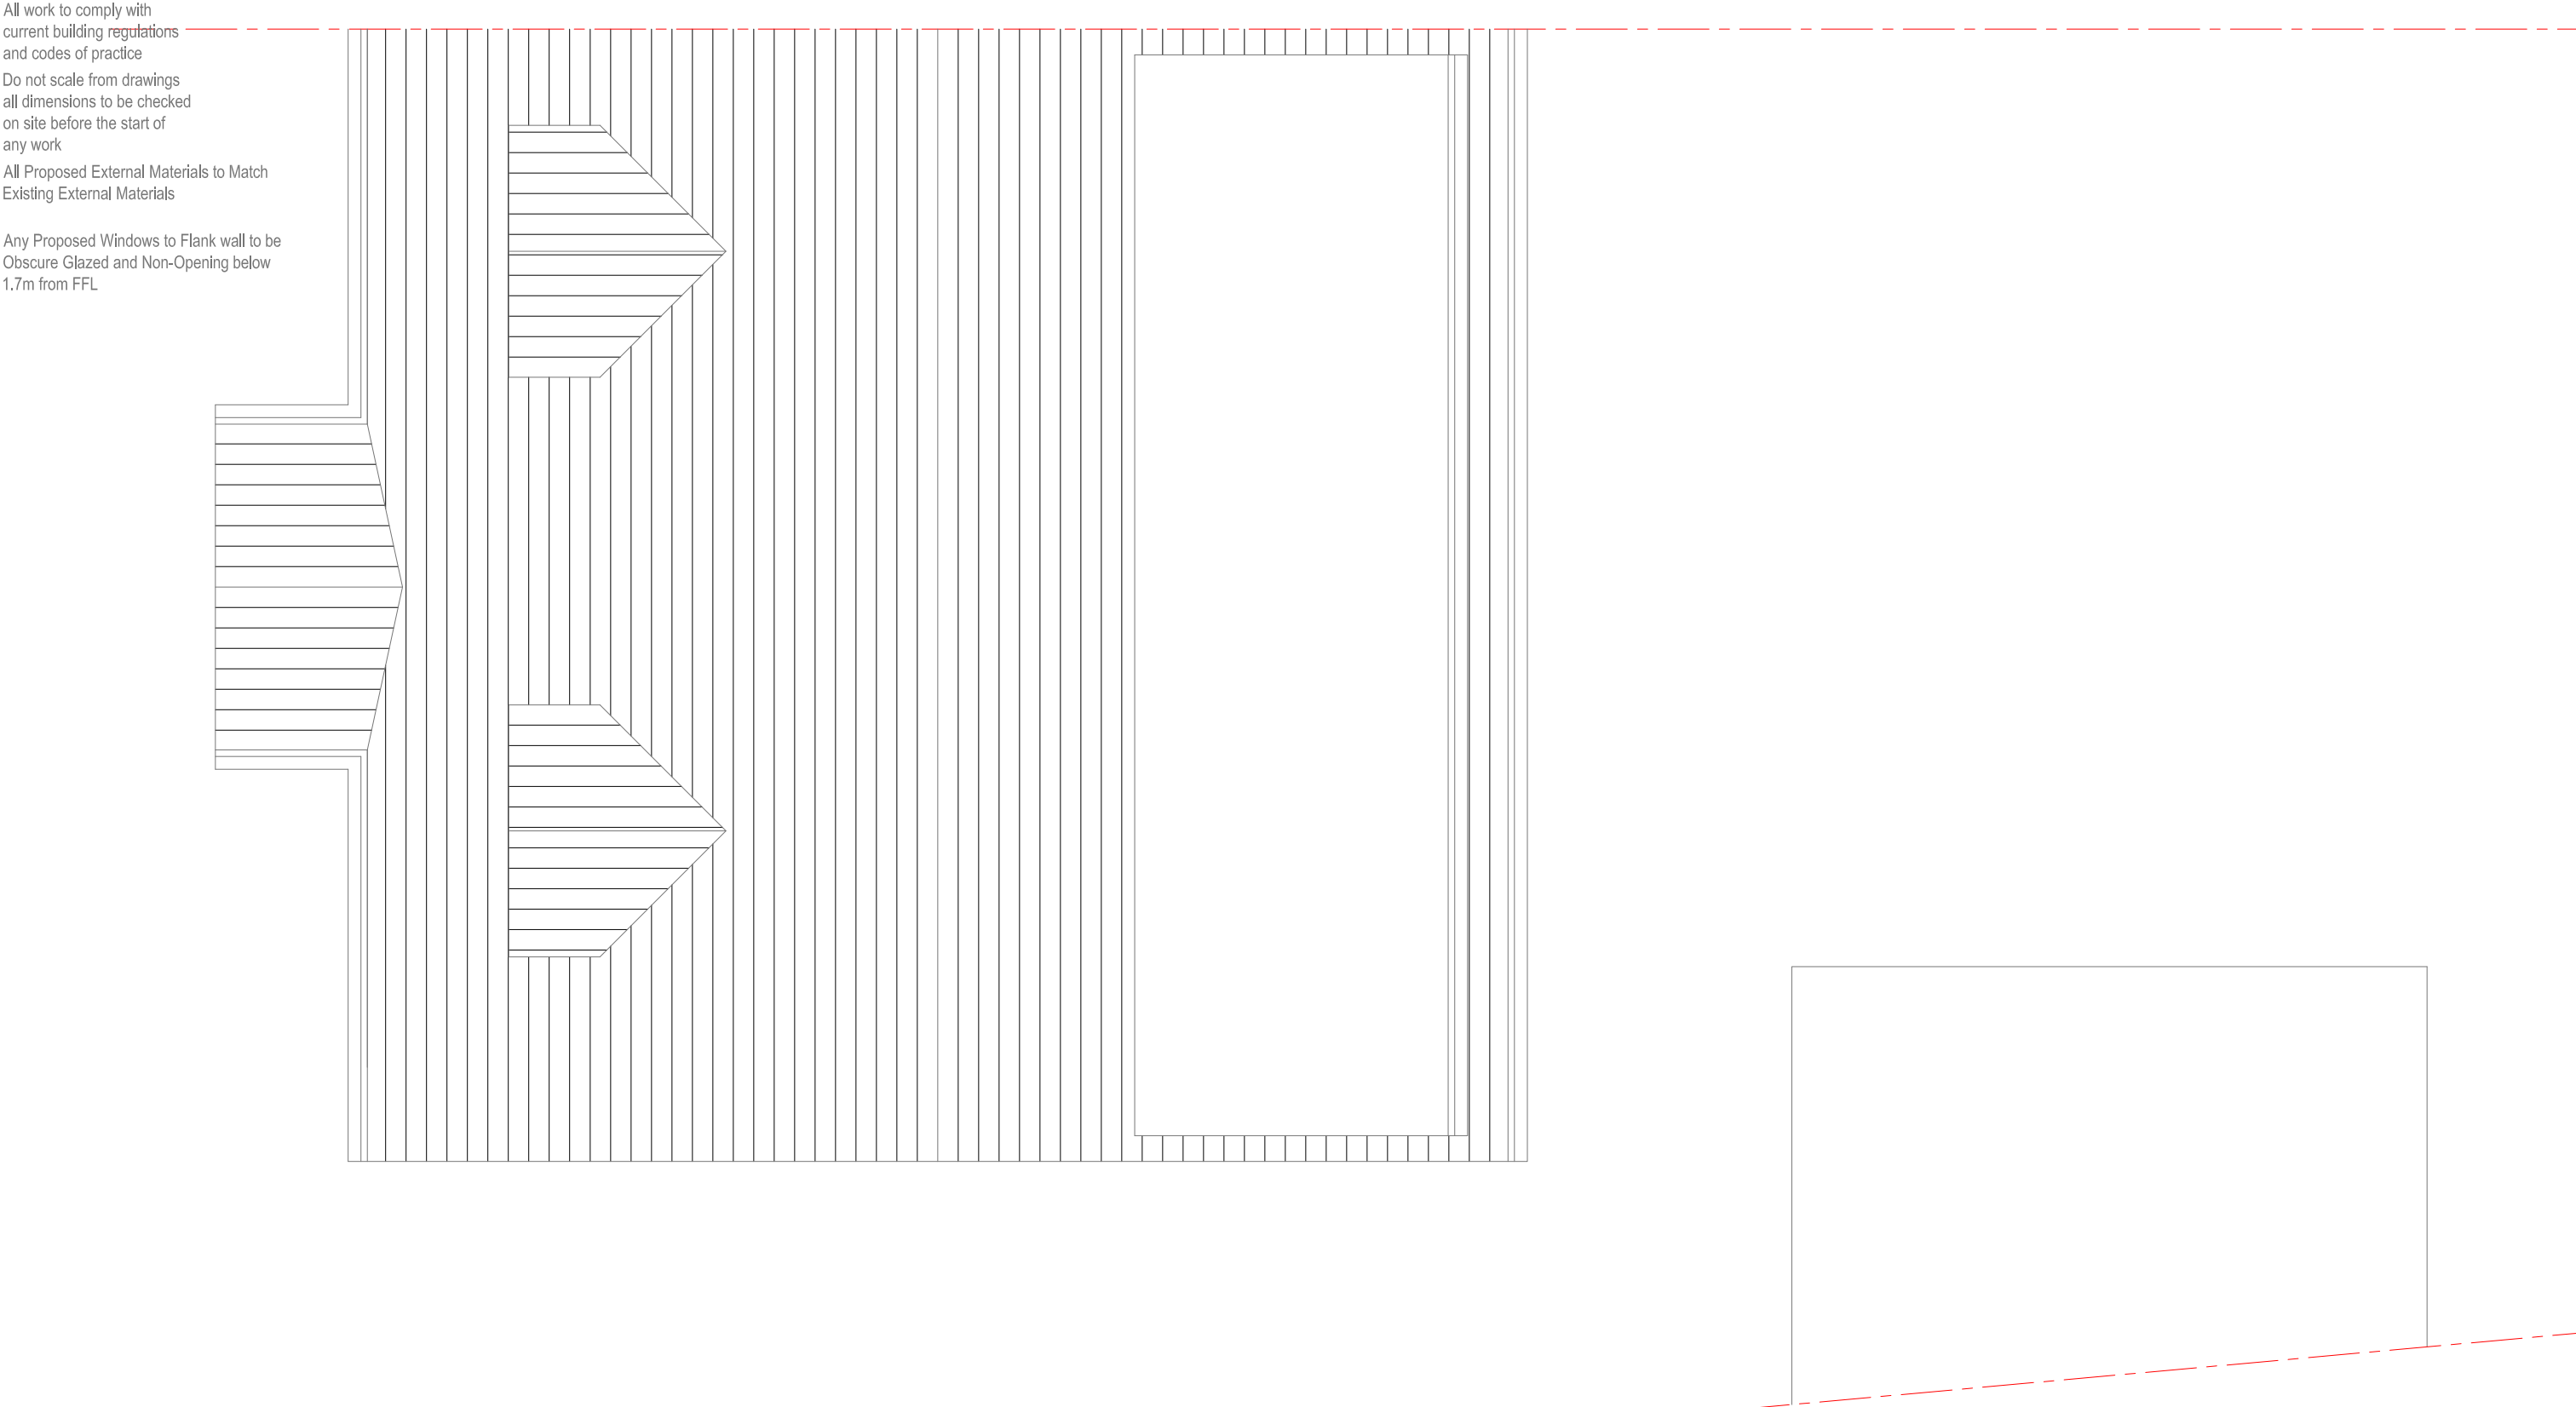

Site Address:

5 Bushey Road
Ickenham
UB10 8JP

Drawing Content:

Proposed Roof Plan

Drawings No:

5busheyroad/2025/10

3

Date Drawn:

21st May 2025

5

Planning Issue

7

Drawings Scale:

1:50

4

Drawn By:



KG

Revision:

8

All work to comply with current building regulations and codes of practice
Do not scale from drawings
all dimensions to be checked on site before the start of any work
All Proposed External Materials to Match Existing External Materials

Any Proposed Windows to Flank wall to be Obscure Glazed and Non-Opening below 1.7m from FFL

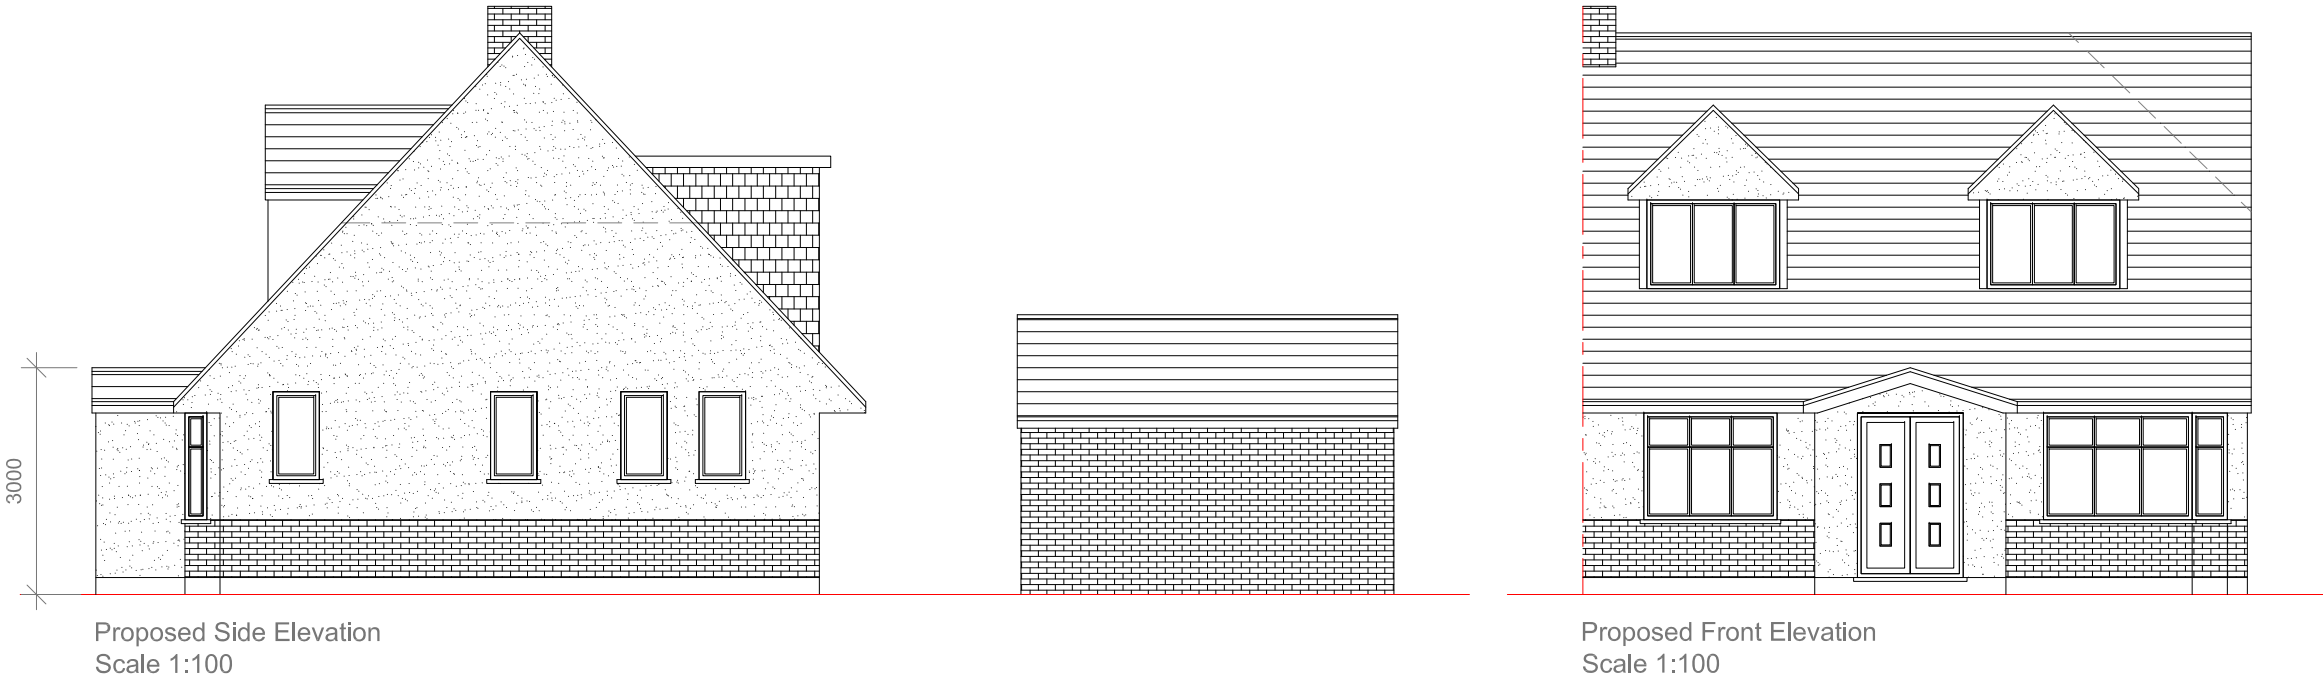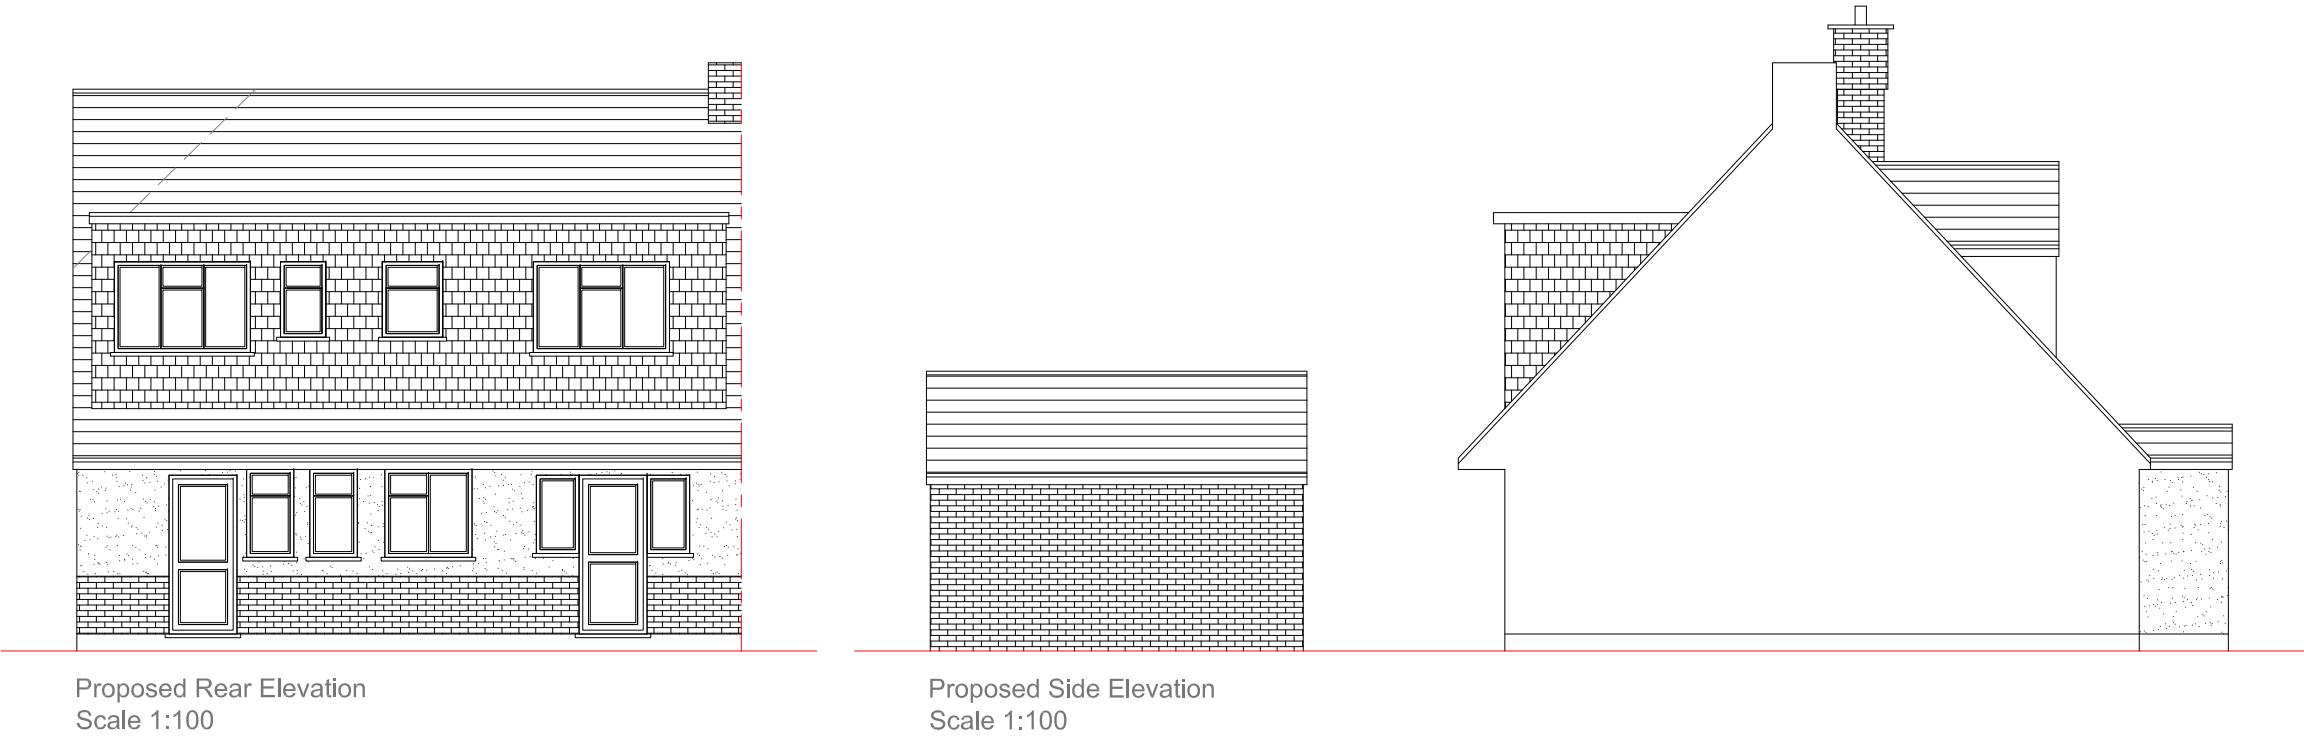

	<u>Site Address:</u> 5 Bushey Road Ickenham UB10 8JP	<u>Drawing Content:</u> Proposed Elevations	<u>Drawings No:</u> 5busheyroad/2025/11	<u>Date Drawn:</u> 21st May 2025	Planning Issue				
	1	2	3	5	7				
			<u>Drawings Scale:</u> 1:100	<u>Drawn By:</u> KG	<u>Revision:</u>				
			4	6	8				