


Proposed Elevations - All Materials to Match Existing



Front Elevation

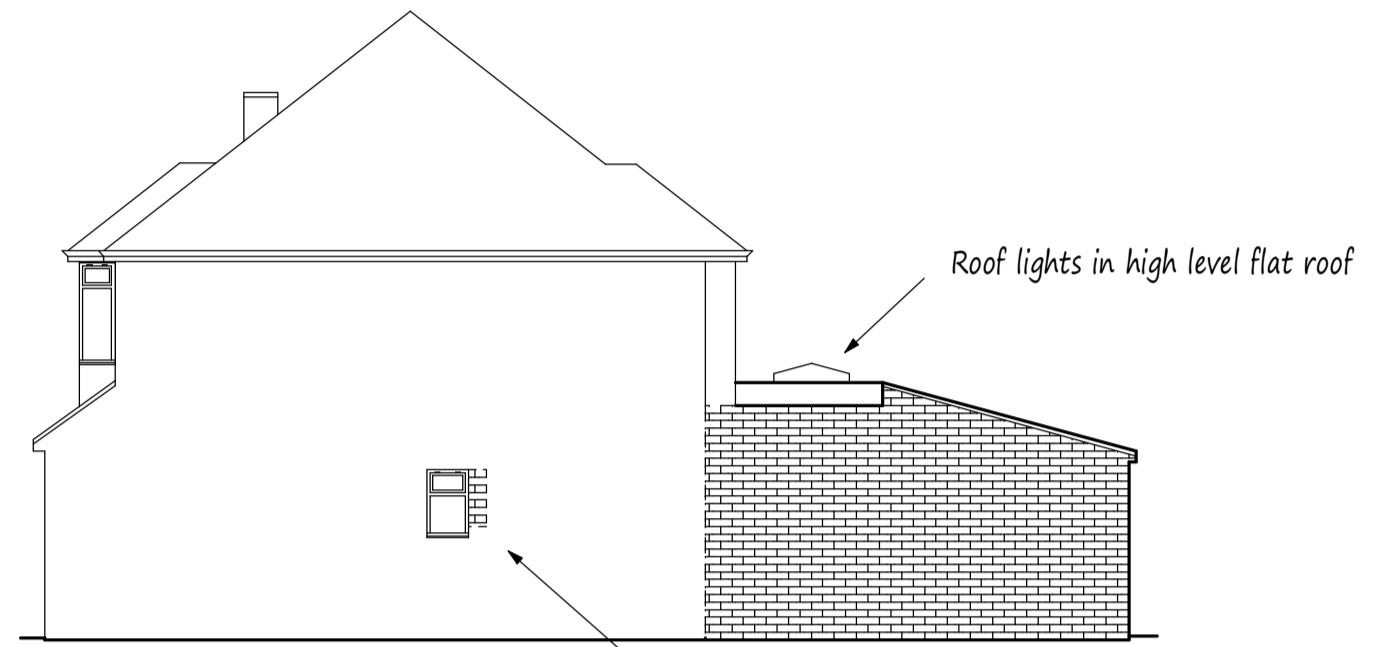


Side Elevation


Roof lights in high level flat roof  
Replace existing window to suit new works.  
New window to be obscurely glazed and non-openable  
up to 1.7m above FFL. Brick up existing opening and  
make good.



Rear Elevation

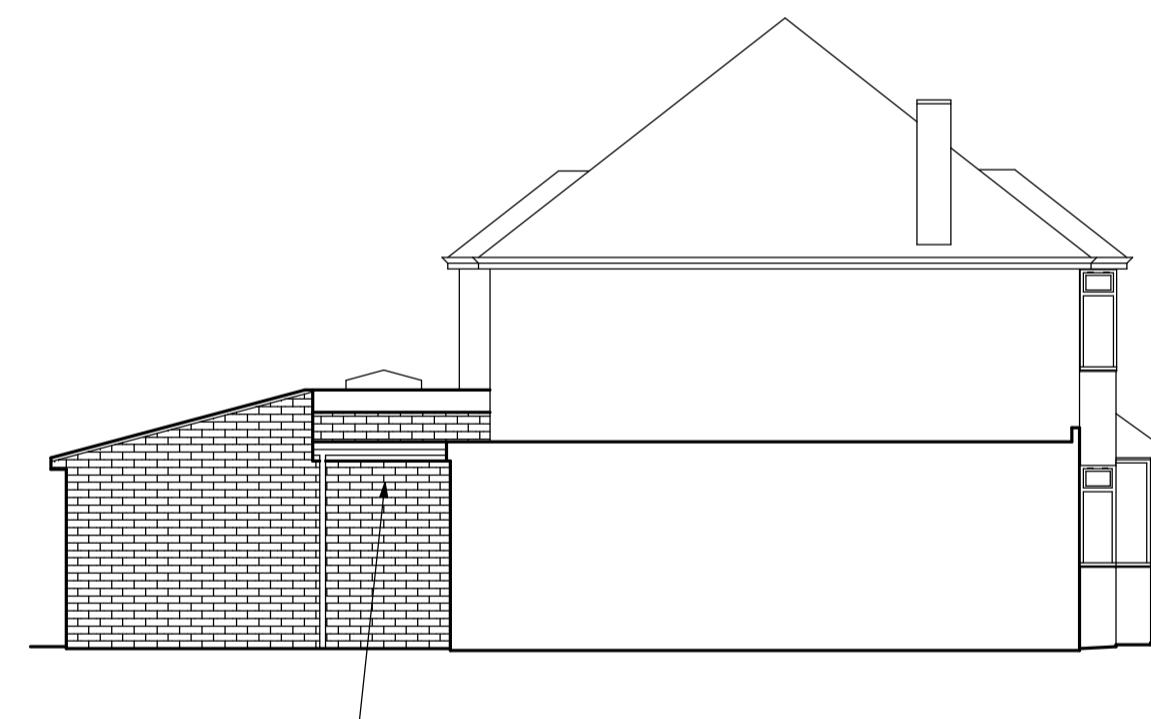

Side Elevation

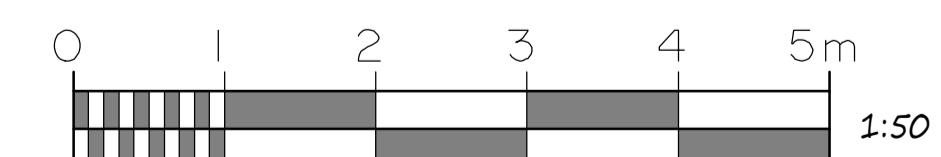

		Date	Revisions
PLANNING			
<b>AO design</b>			
Architectural & Building Design			
41 Swan Road West Drayton Middlesex UB7 7JZ		t. 07956 391348 e. aodesign@btinternet.com	
Client Mr Steve Gibbons			
Job Title 84 Park Avenue Ruislip Middlesex			
Drawing Title Proposed Single Storey Rear Extension			
Scale 1:100 @ A3			
Date OCT 2024		Drawn by AOD	
Drg No. 84/Park/02A			