



Proposed Elevations

Proposed Outbuilding

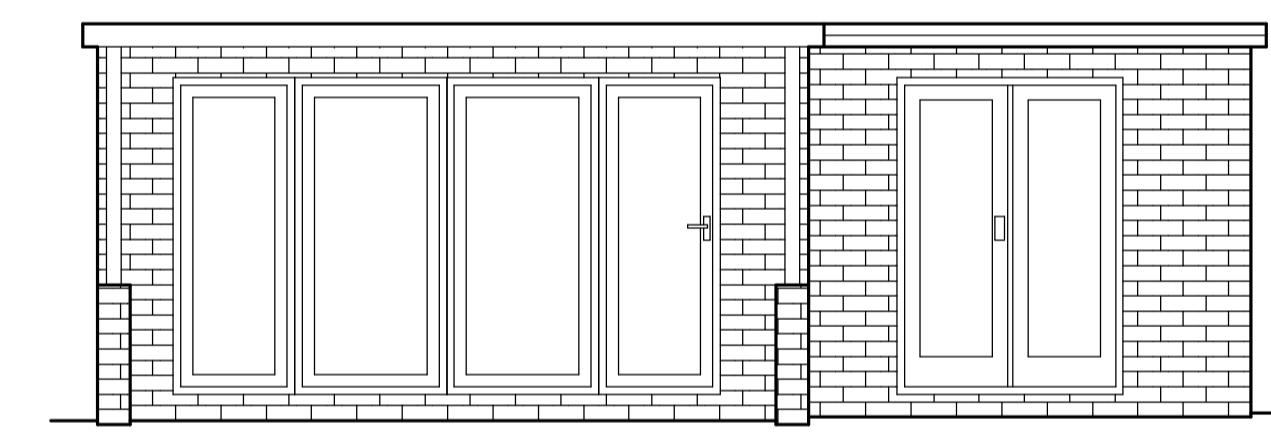


Face brickwork to match existing.

Side Elevation

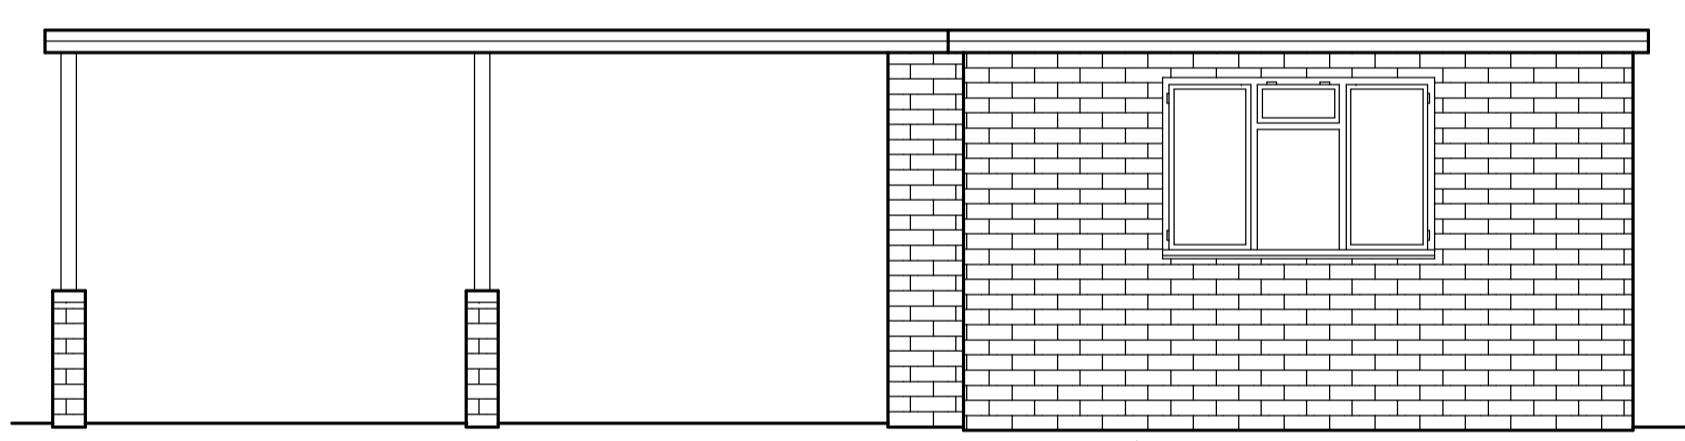


Face brickwork to match existing.

Front Elevation

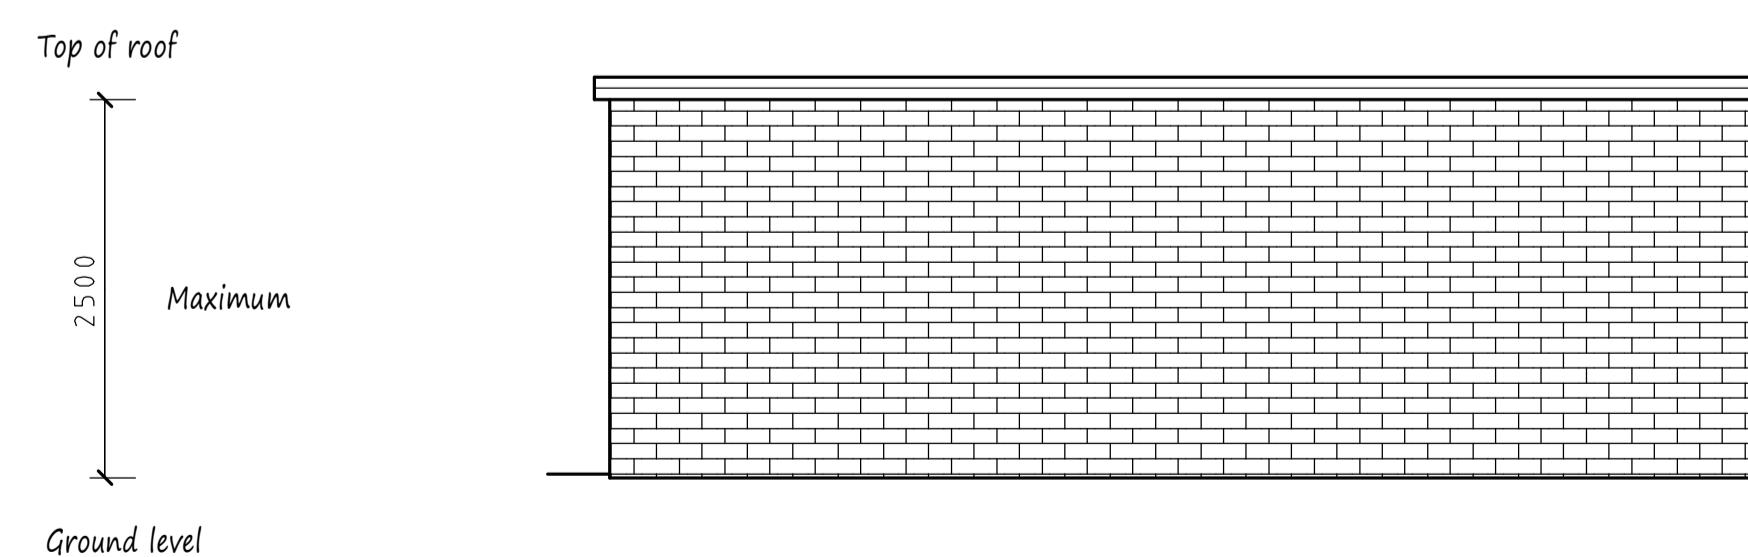

Side Elevation

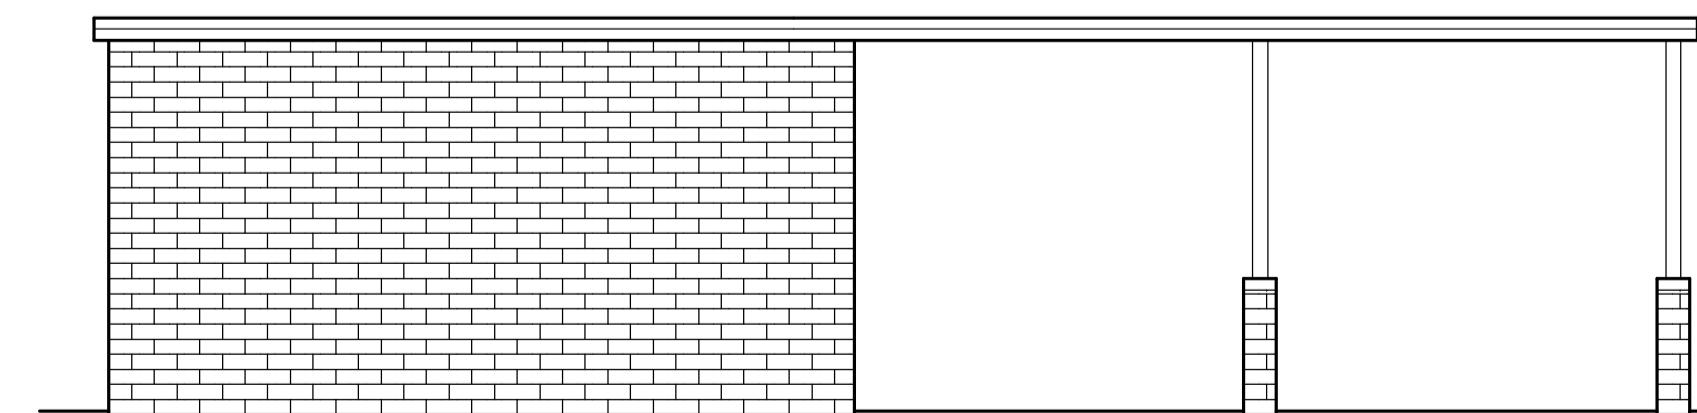

Rear Elevation

Nov 24 Flat roof

**PLANNING**



**AO  
design**

Architectural & Building Design

41 Swan Road  
West Drayton  
Middlesex  
UB7 7JZ

t. 07956 391348  
e. aodesign@btinternet.com

Client

Mr Steve Gibbons

Job Title

84 Park Avenue  
Ruislip  
Middlesex

Drawing Title

Proposed Outbuilding

Scale  
1:50 @ A1

Date  
OCT 2024

Drawn by  
AOD

Drg No.  
84/Park/04-OUTB