



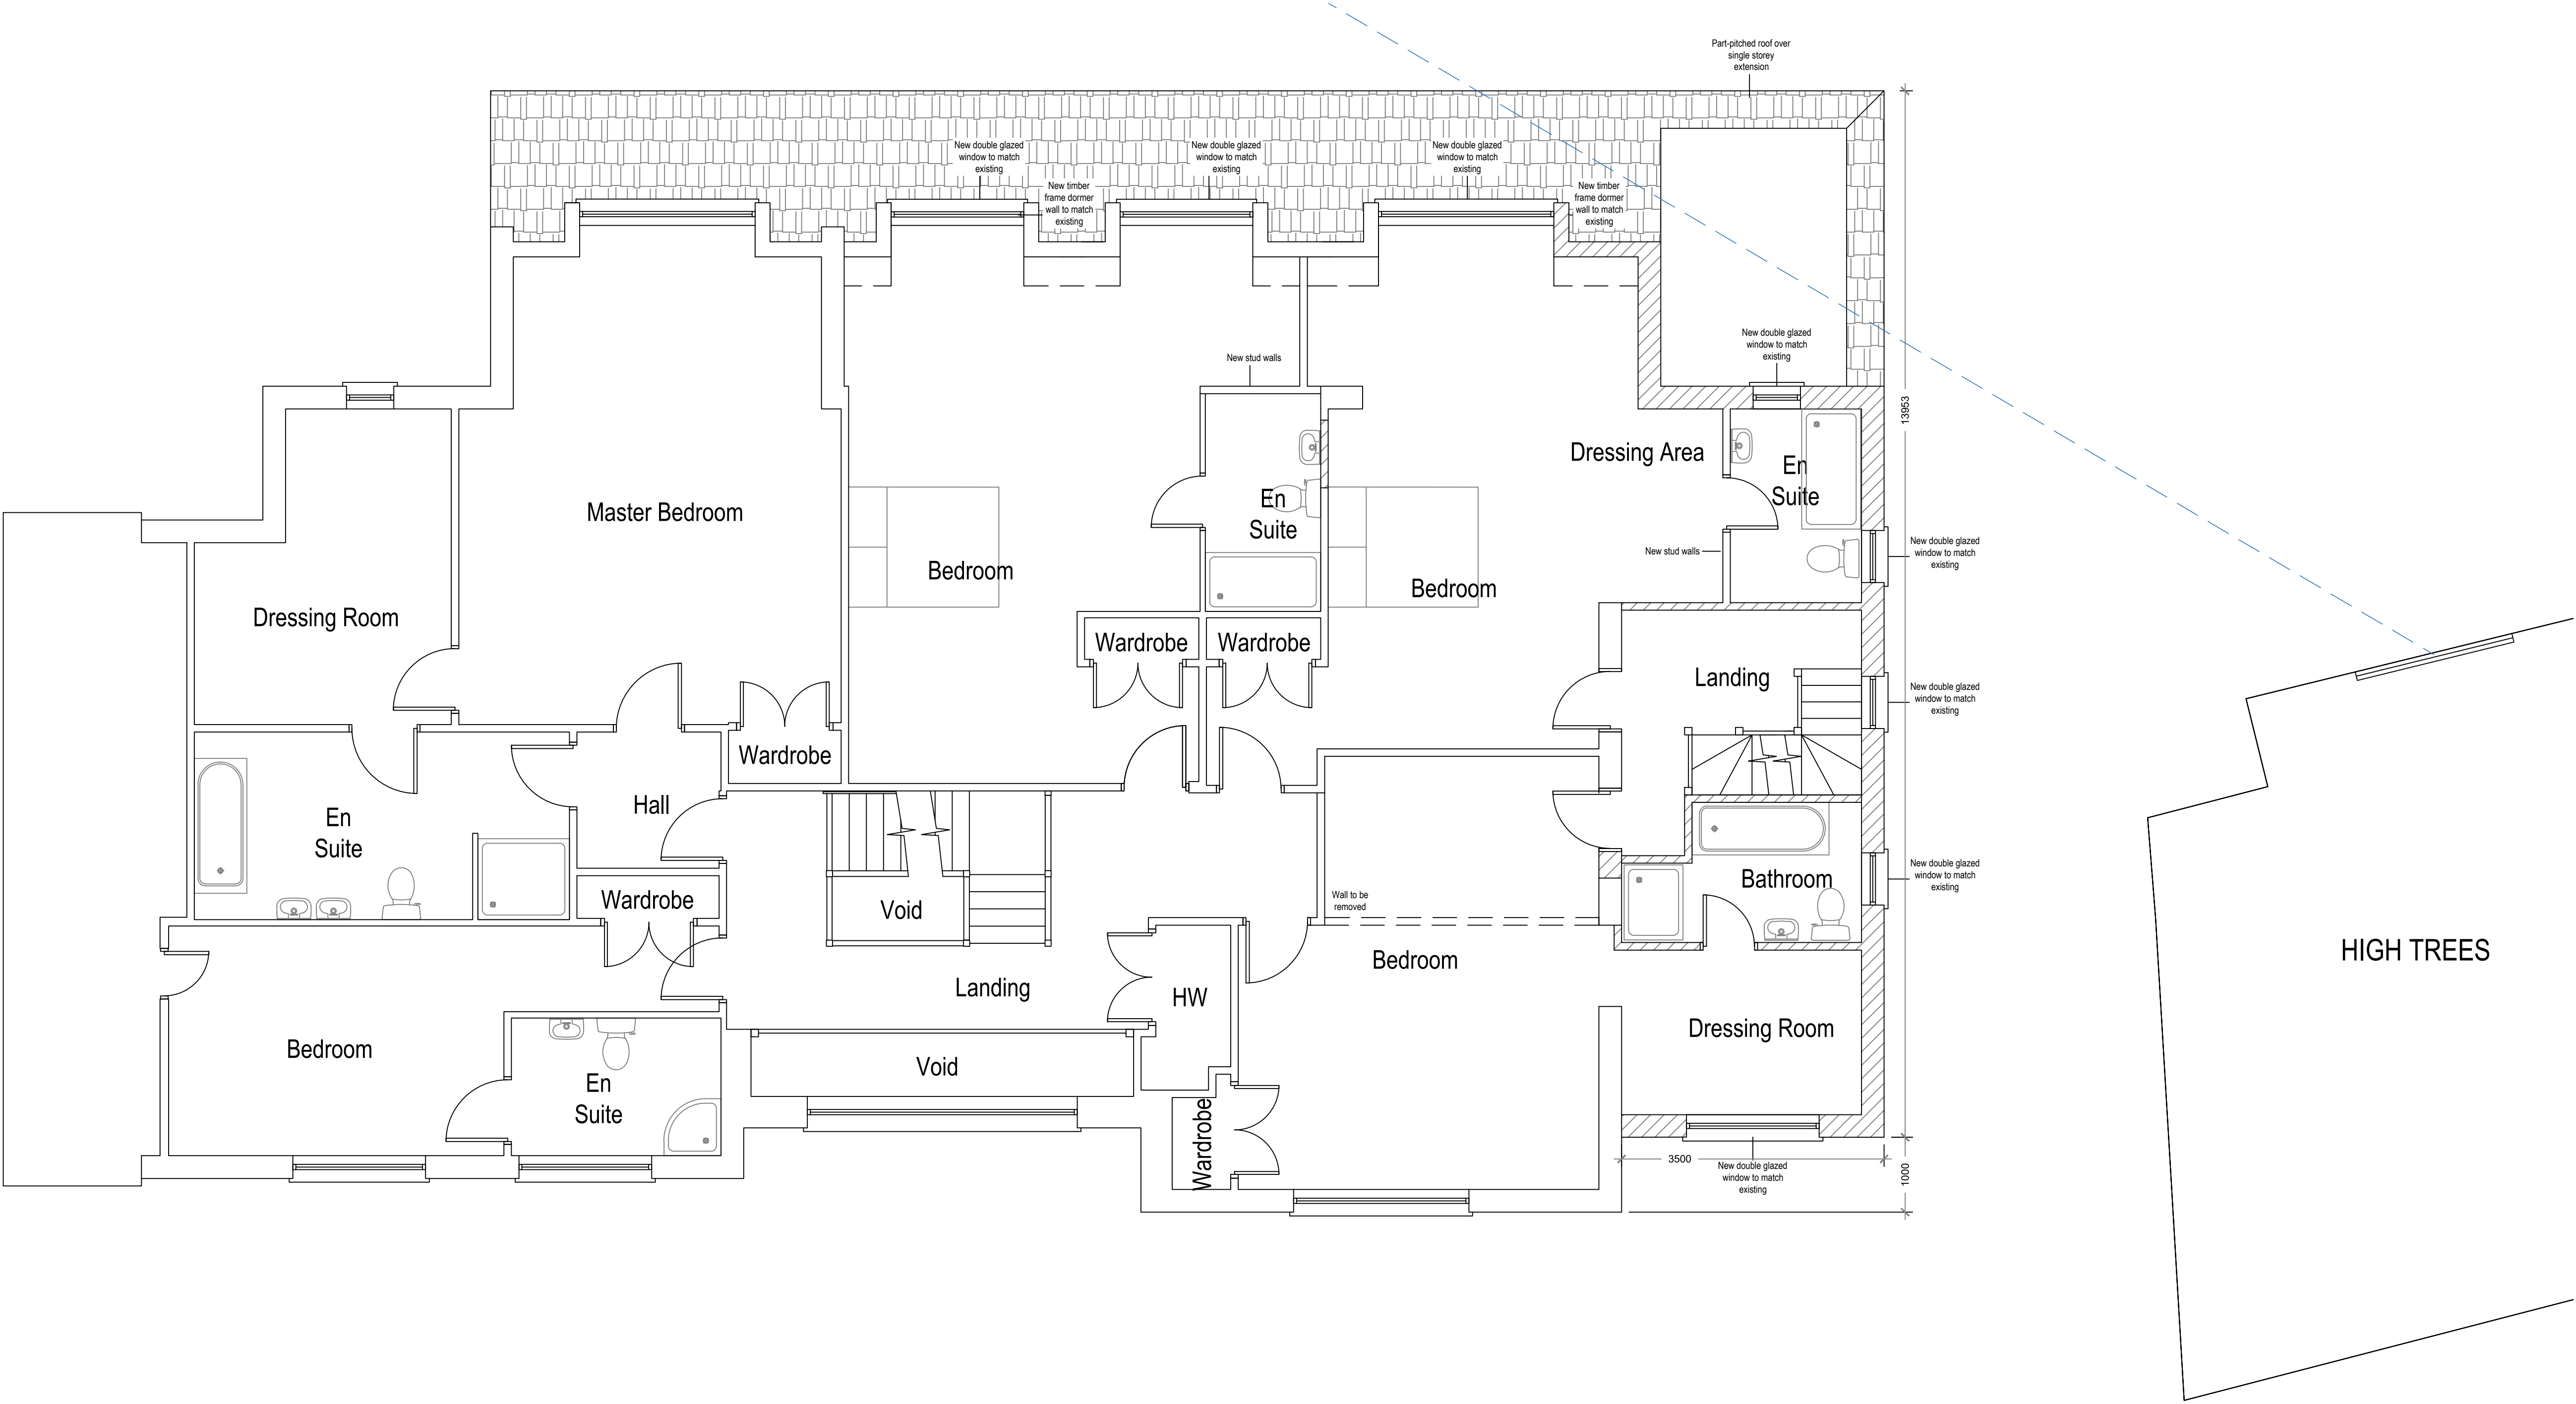

Proposed First Floor Plan
Scale 1:50

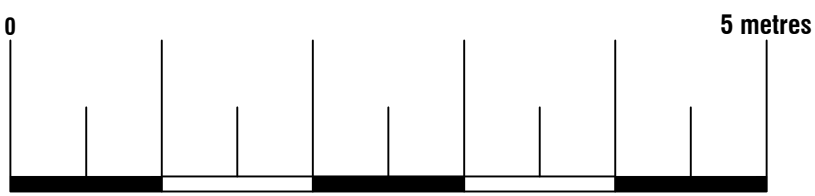



74 Cardiff Road, CF15 7QE • Enquiries@ArkiPlan.co.uk

Site	Kashiba House, Northgate, Northwood, Middlesex HA6 2TH	Date	11.08.2021
		Sheet	20-0759 D08 Rev C
		Job	New Extension
		Scale	As Shown@A1
		Title	As Shown