


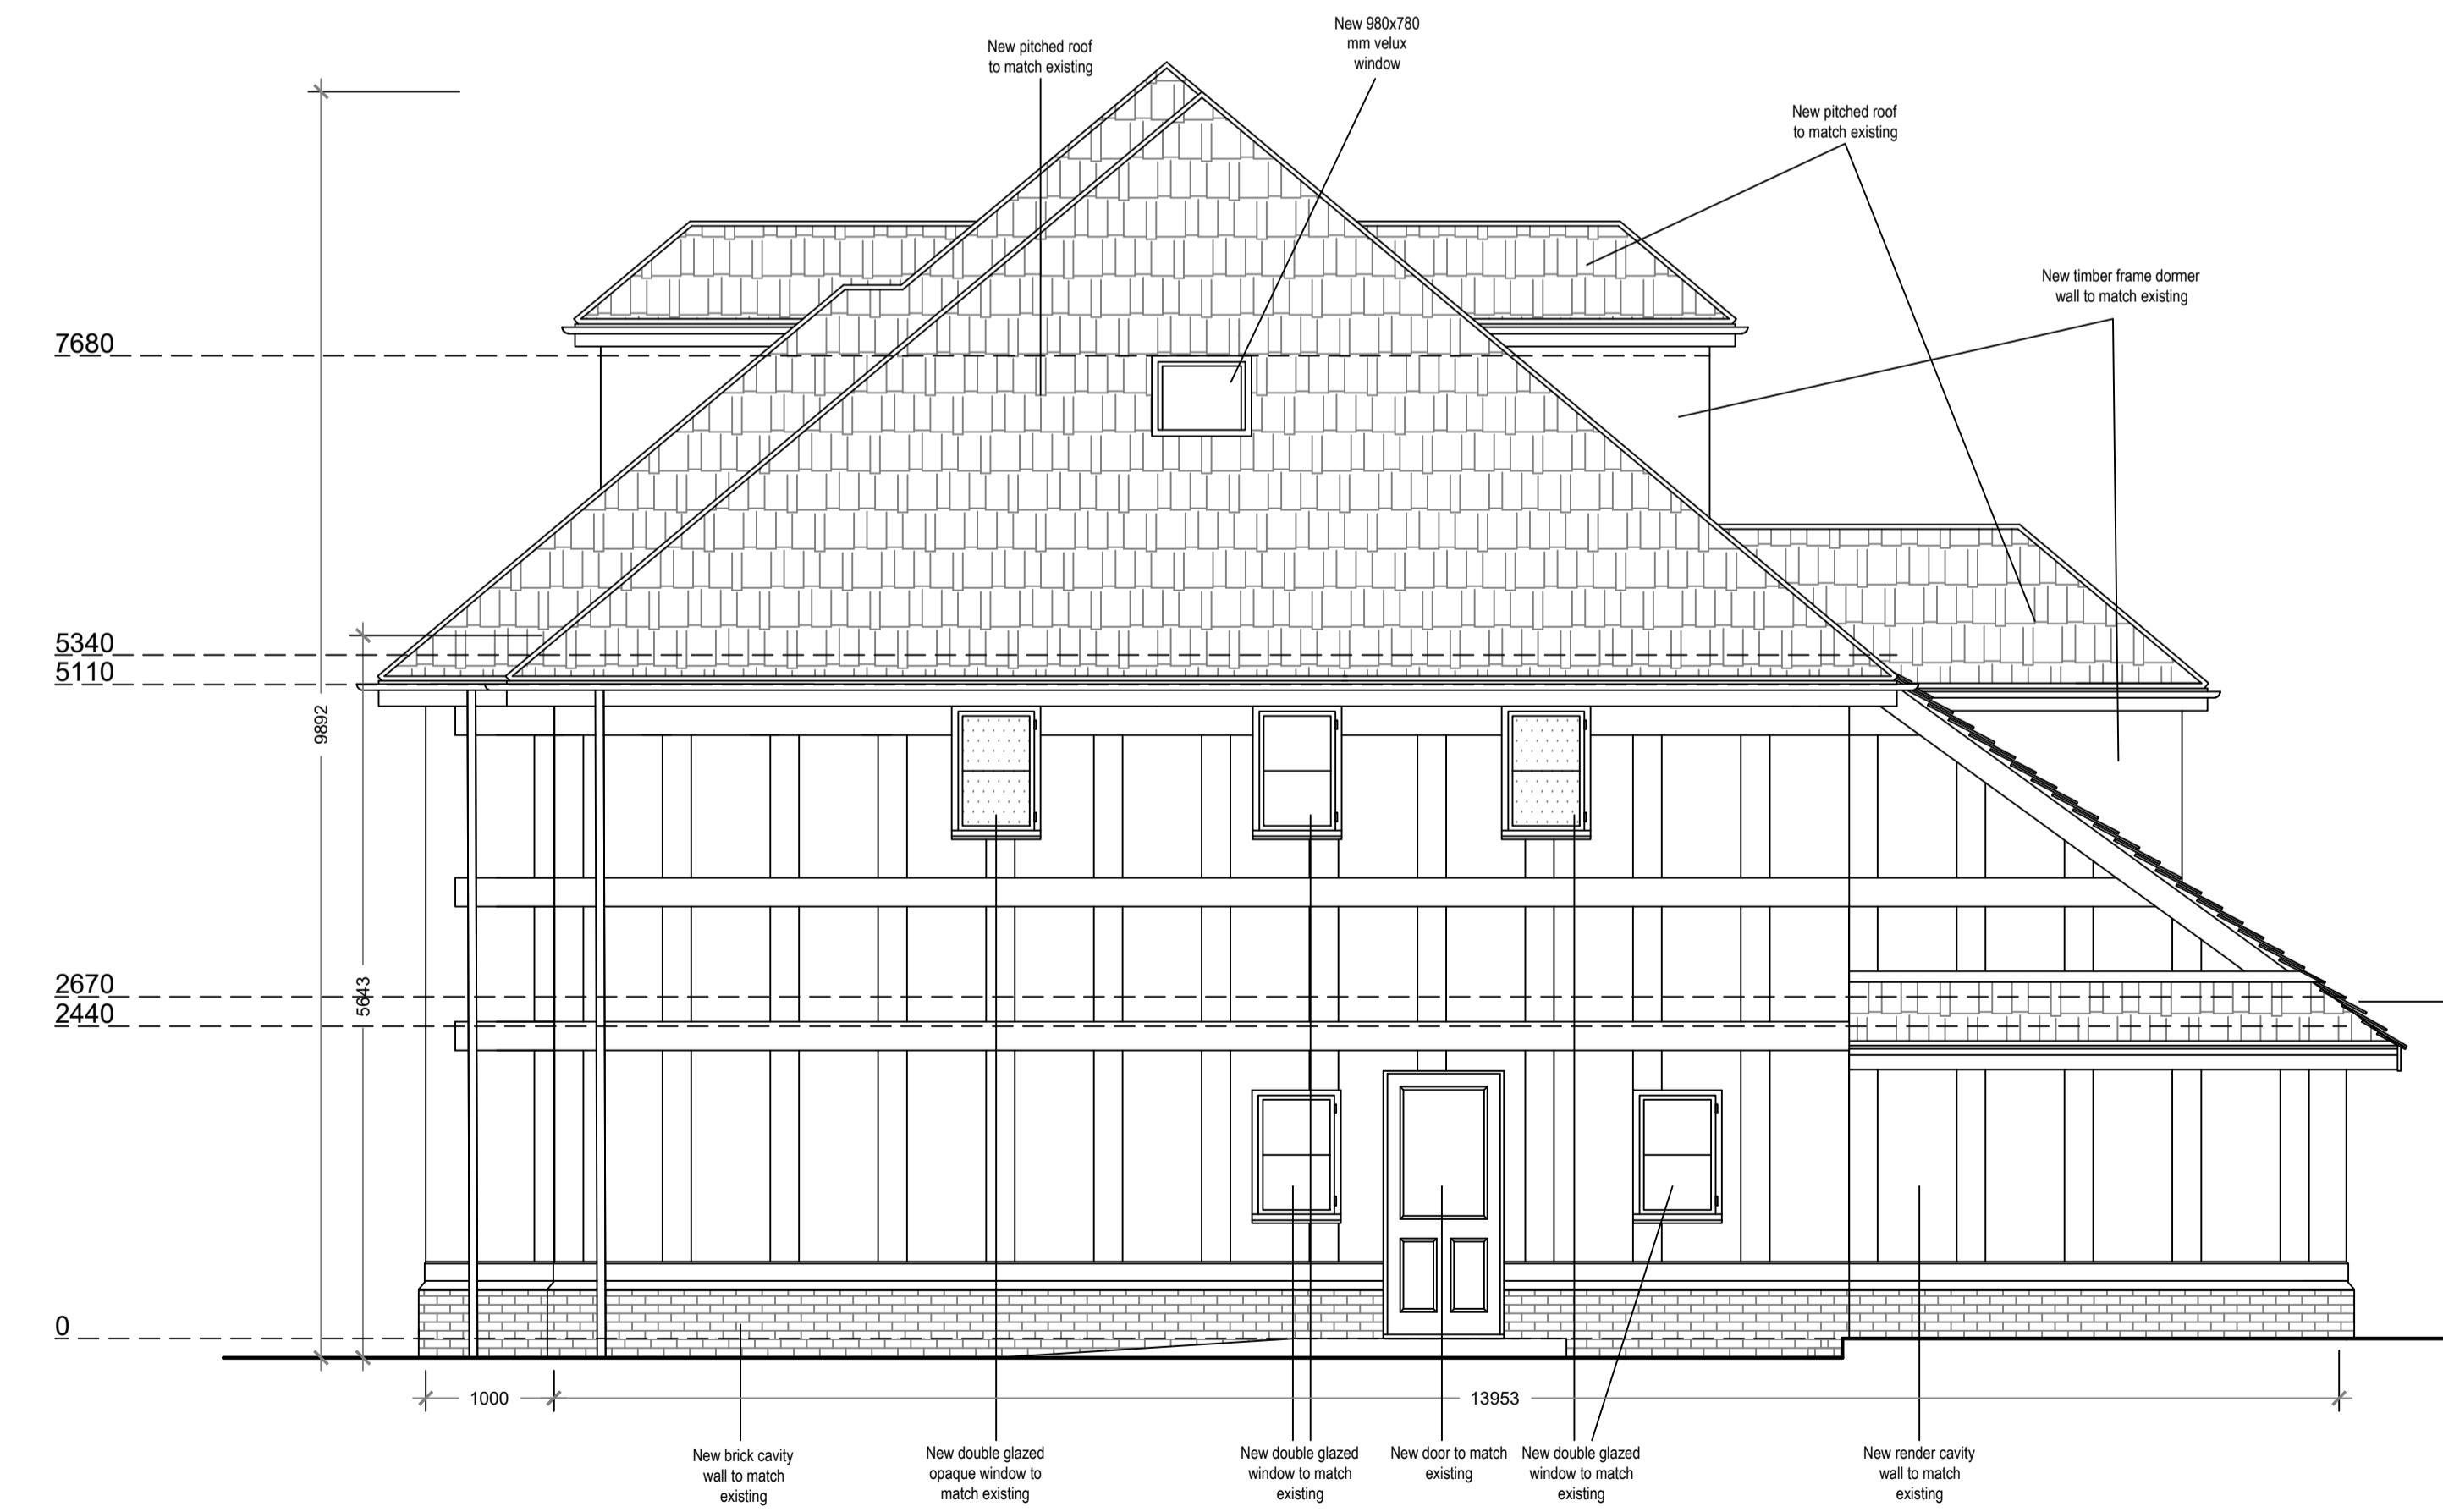

Proposed East Elevation

Scale 1:50



Proposed North Elevation

Scale 1:50

Site	Kashiba House, Northgate, Northwood, Middlesex HA6 2TH	Date	11.08.2021
Sheet	20-0759 D10 Rev C	Sheet	20-0759 D10 Rev C
Job	New Extension	Job	New Extension
Scale	As Shown@A1	Scale	As Shown@A1
Title	As Shown	Title	As Shown

Arkiplan

74 Cardiff Road, CF15 7QE • Enquiries@ArkiPlan.co.uk