




Location Plan
Scale 1:1250
0 125 metres
Licence No: 100047474

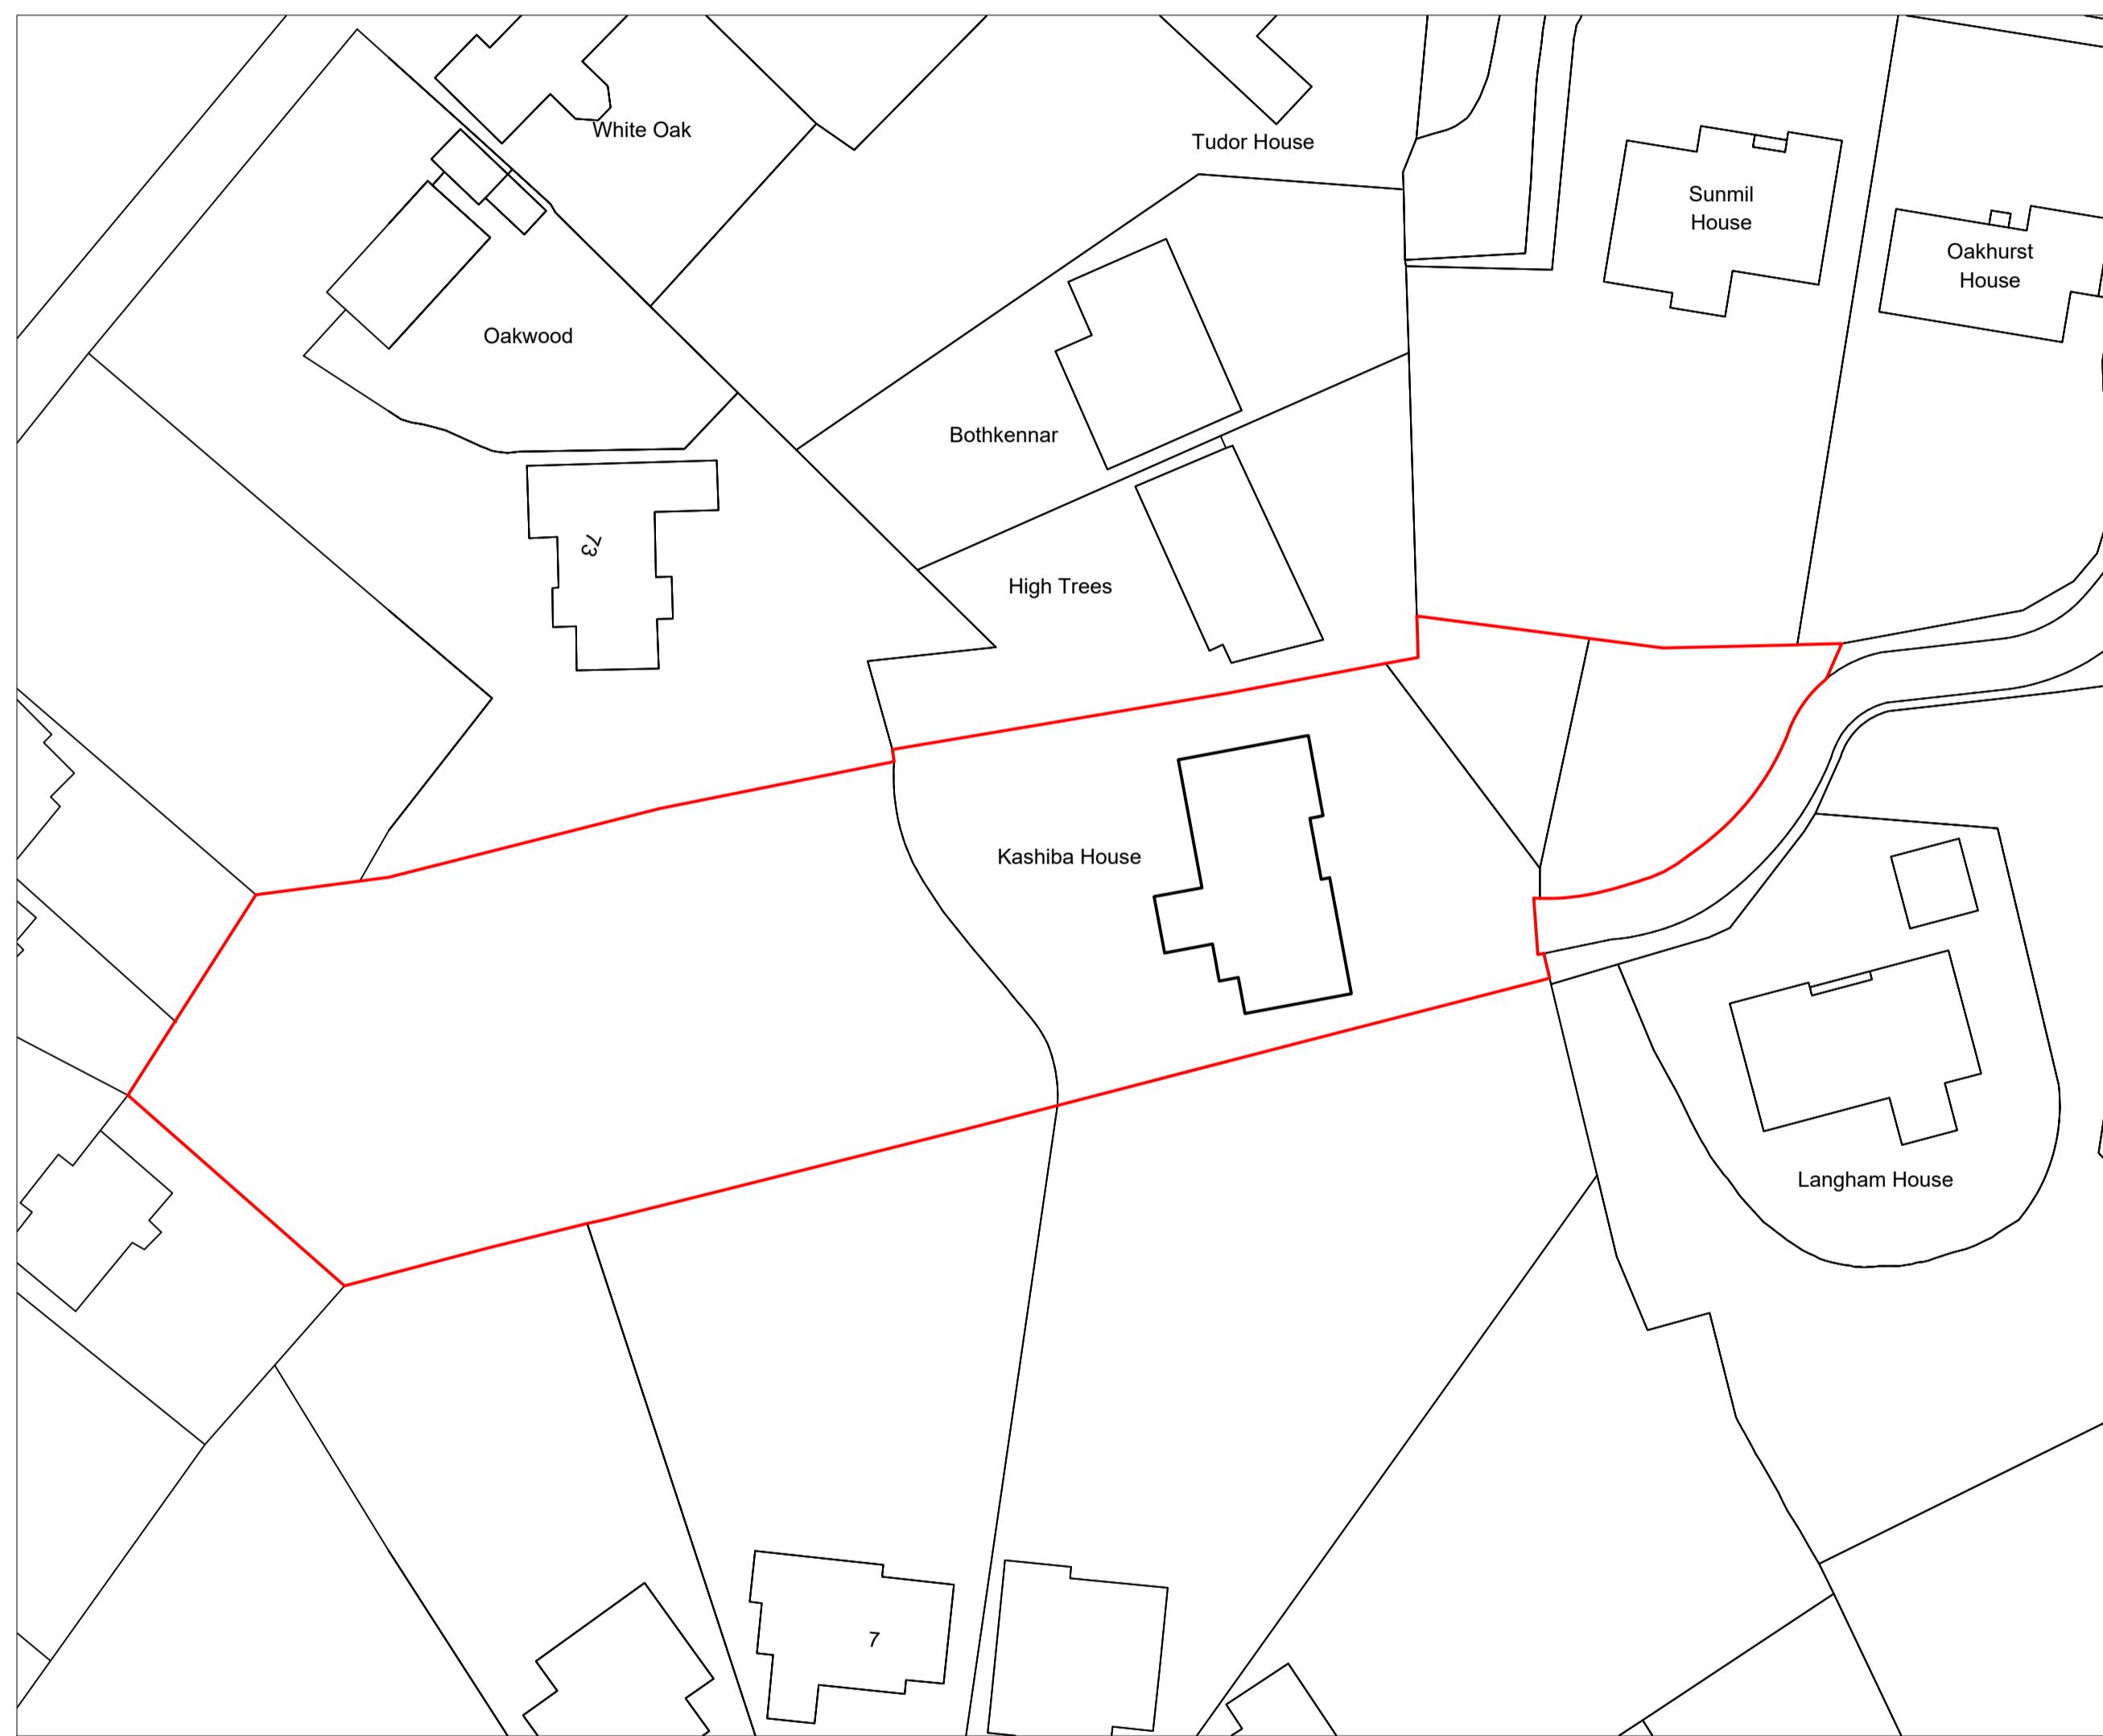

Existing Block Plan
Scale 1:500
0 50 metres
Licence No: 100047474

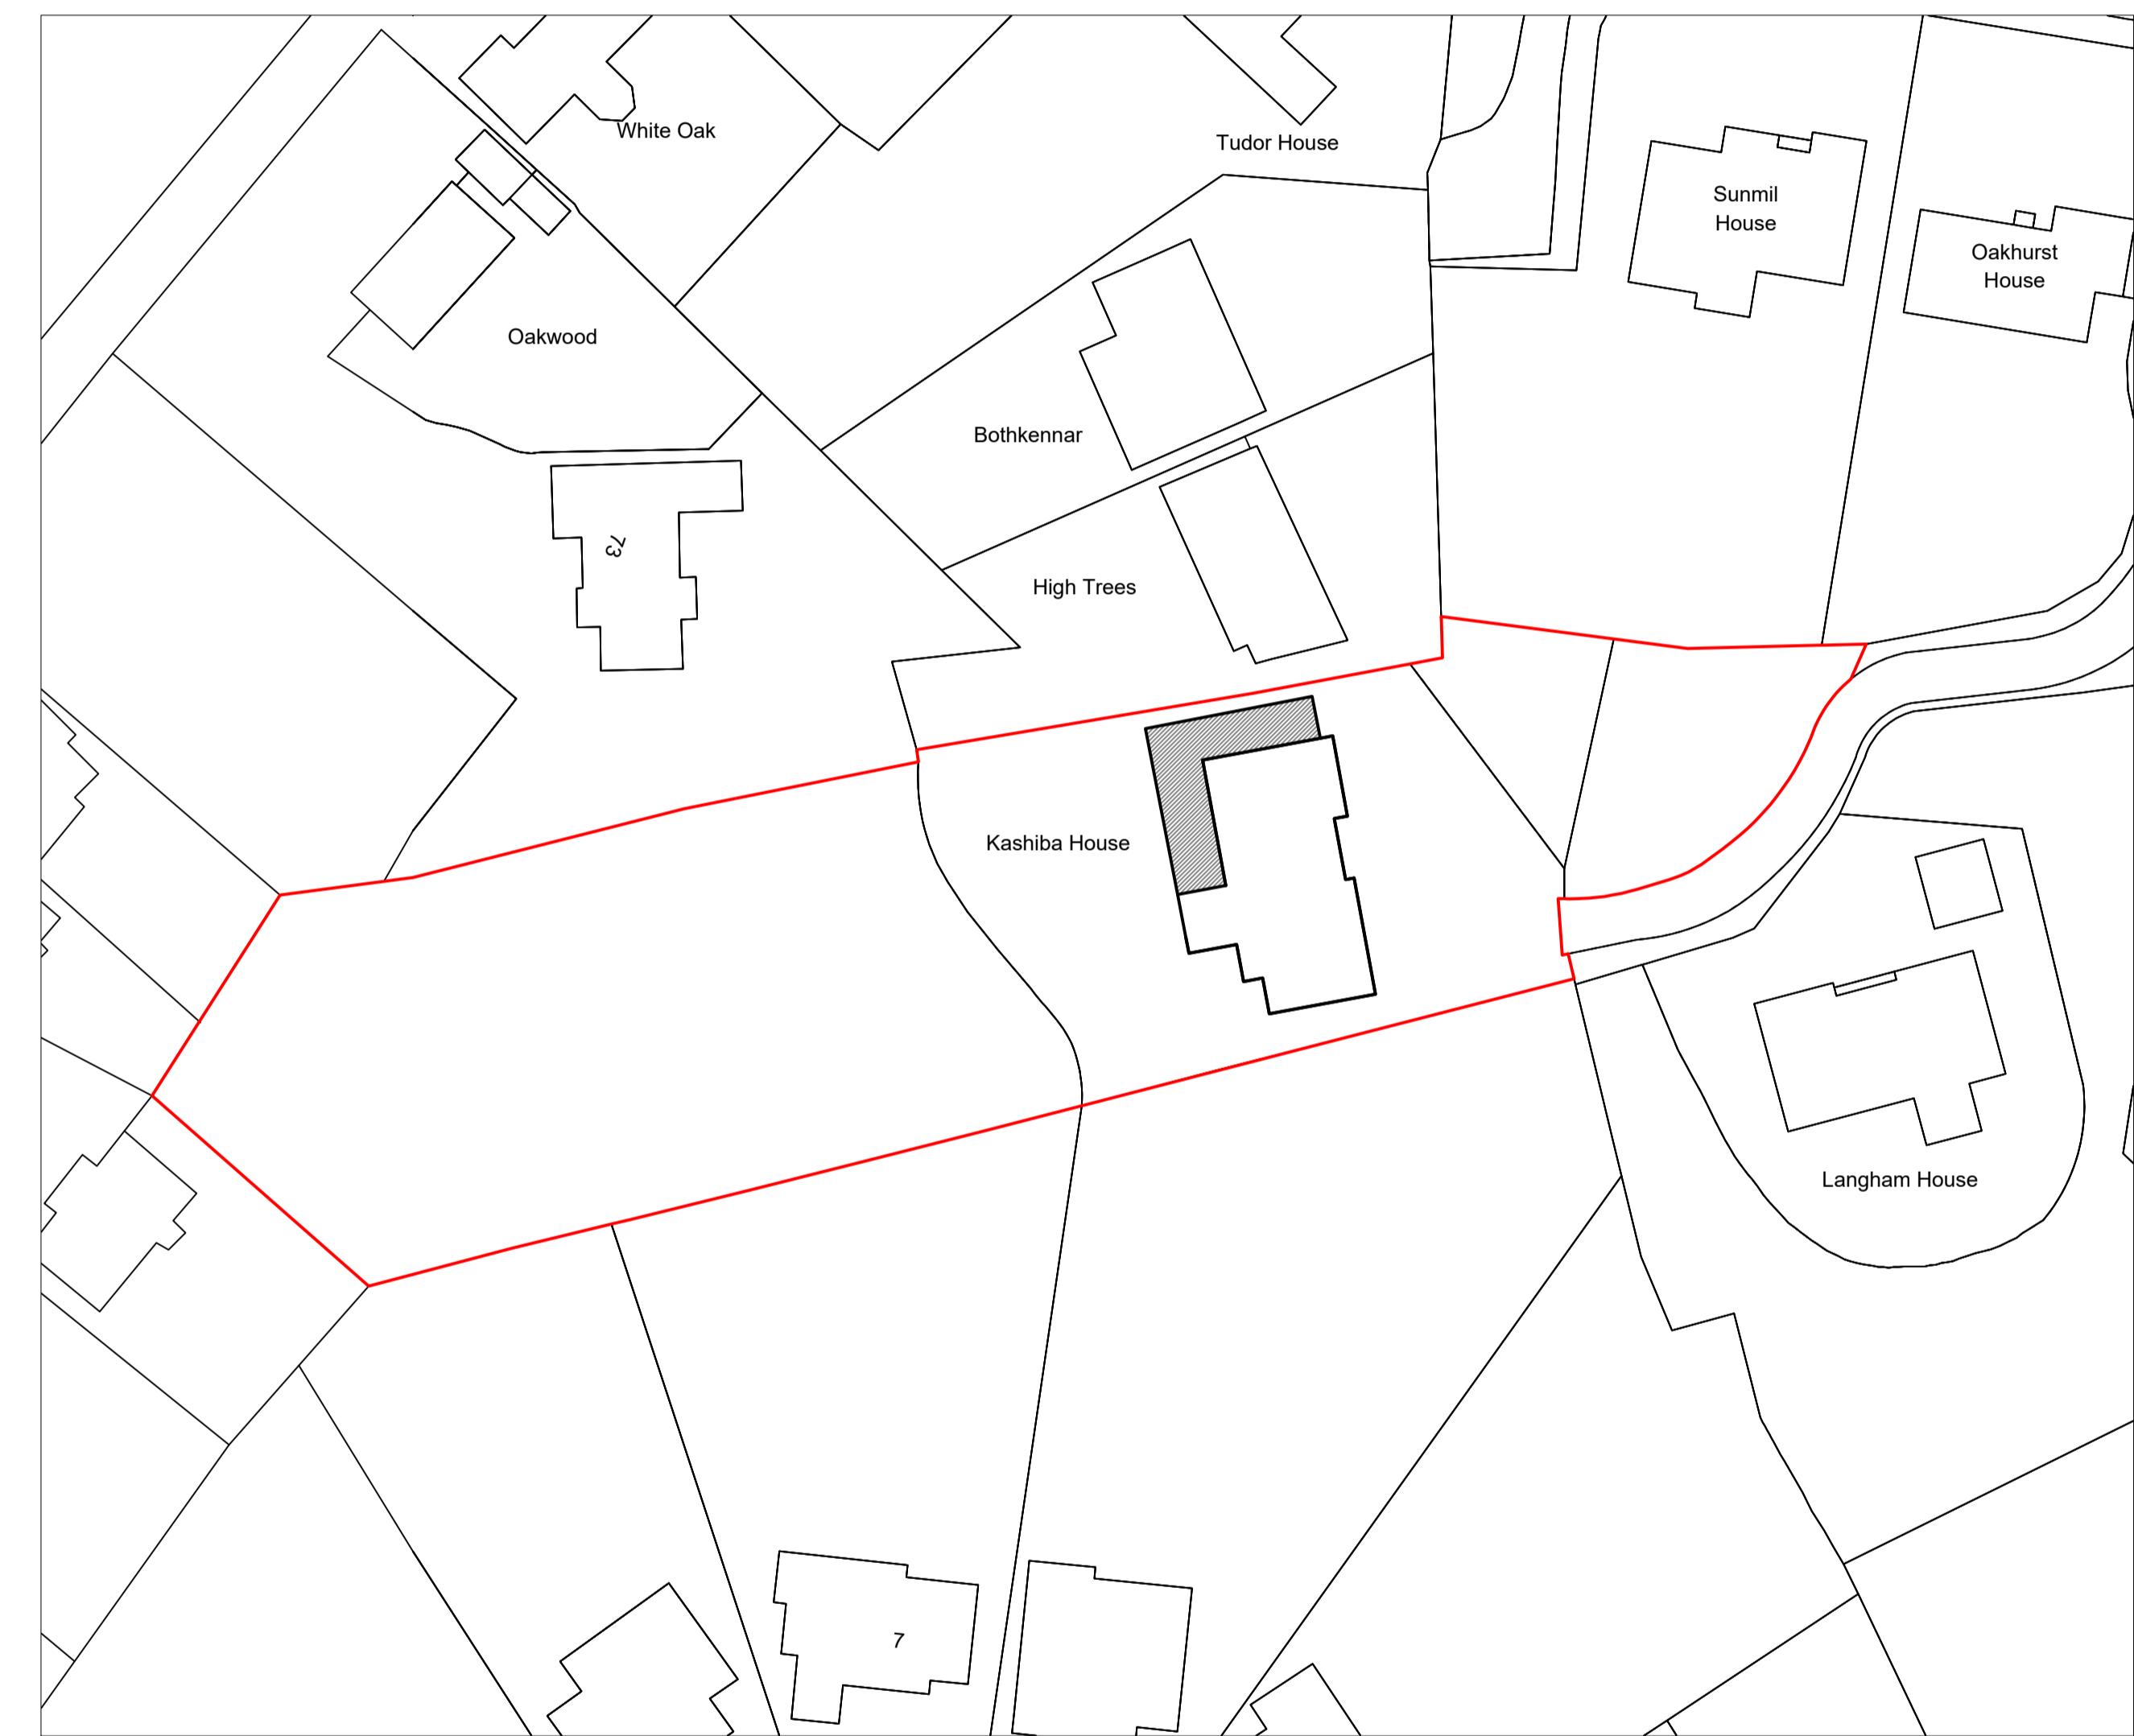


Proposed Block Plan
Scale 1:500
0 50 metres
Licence No: 100047474

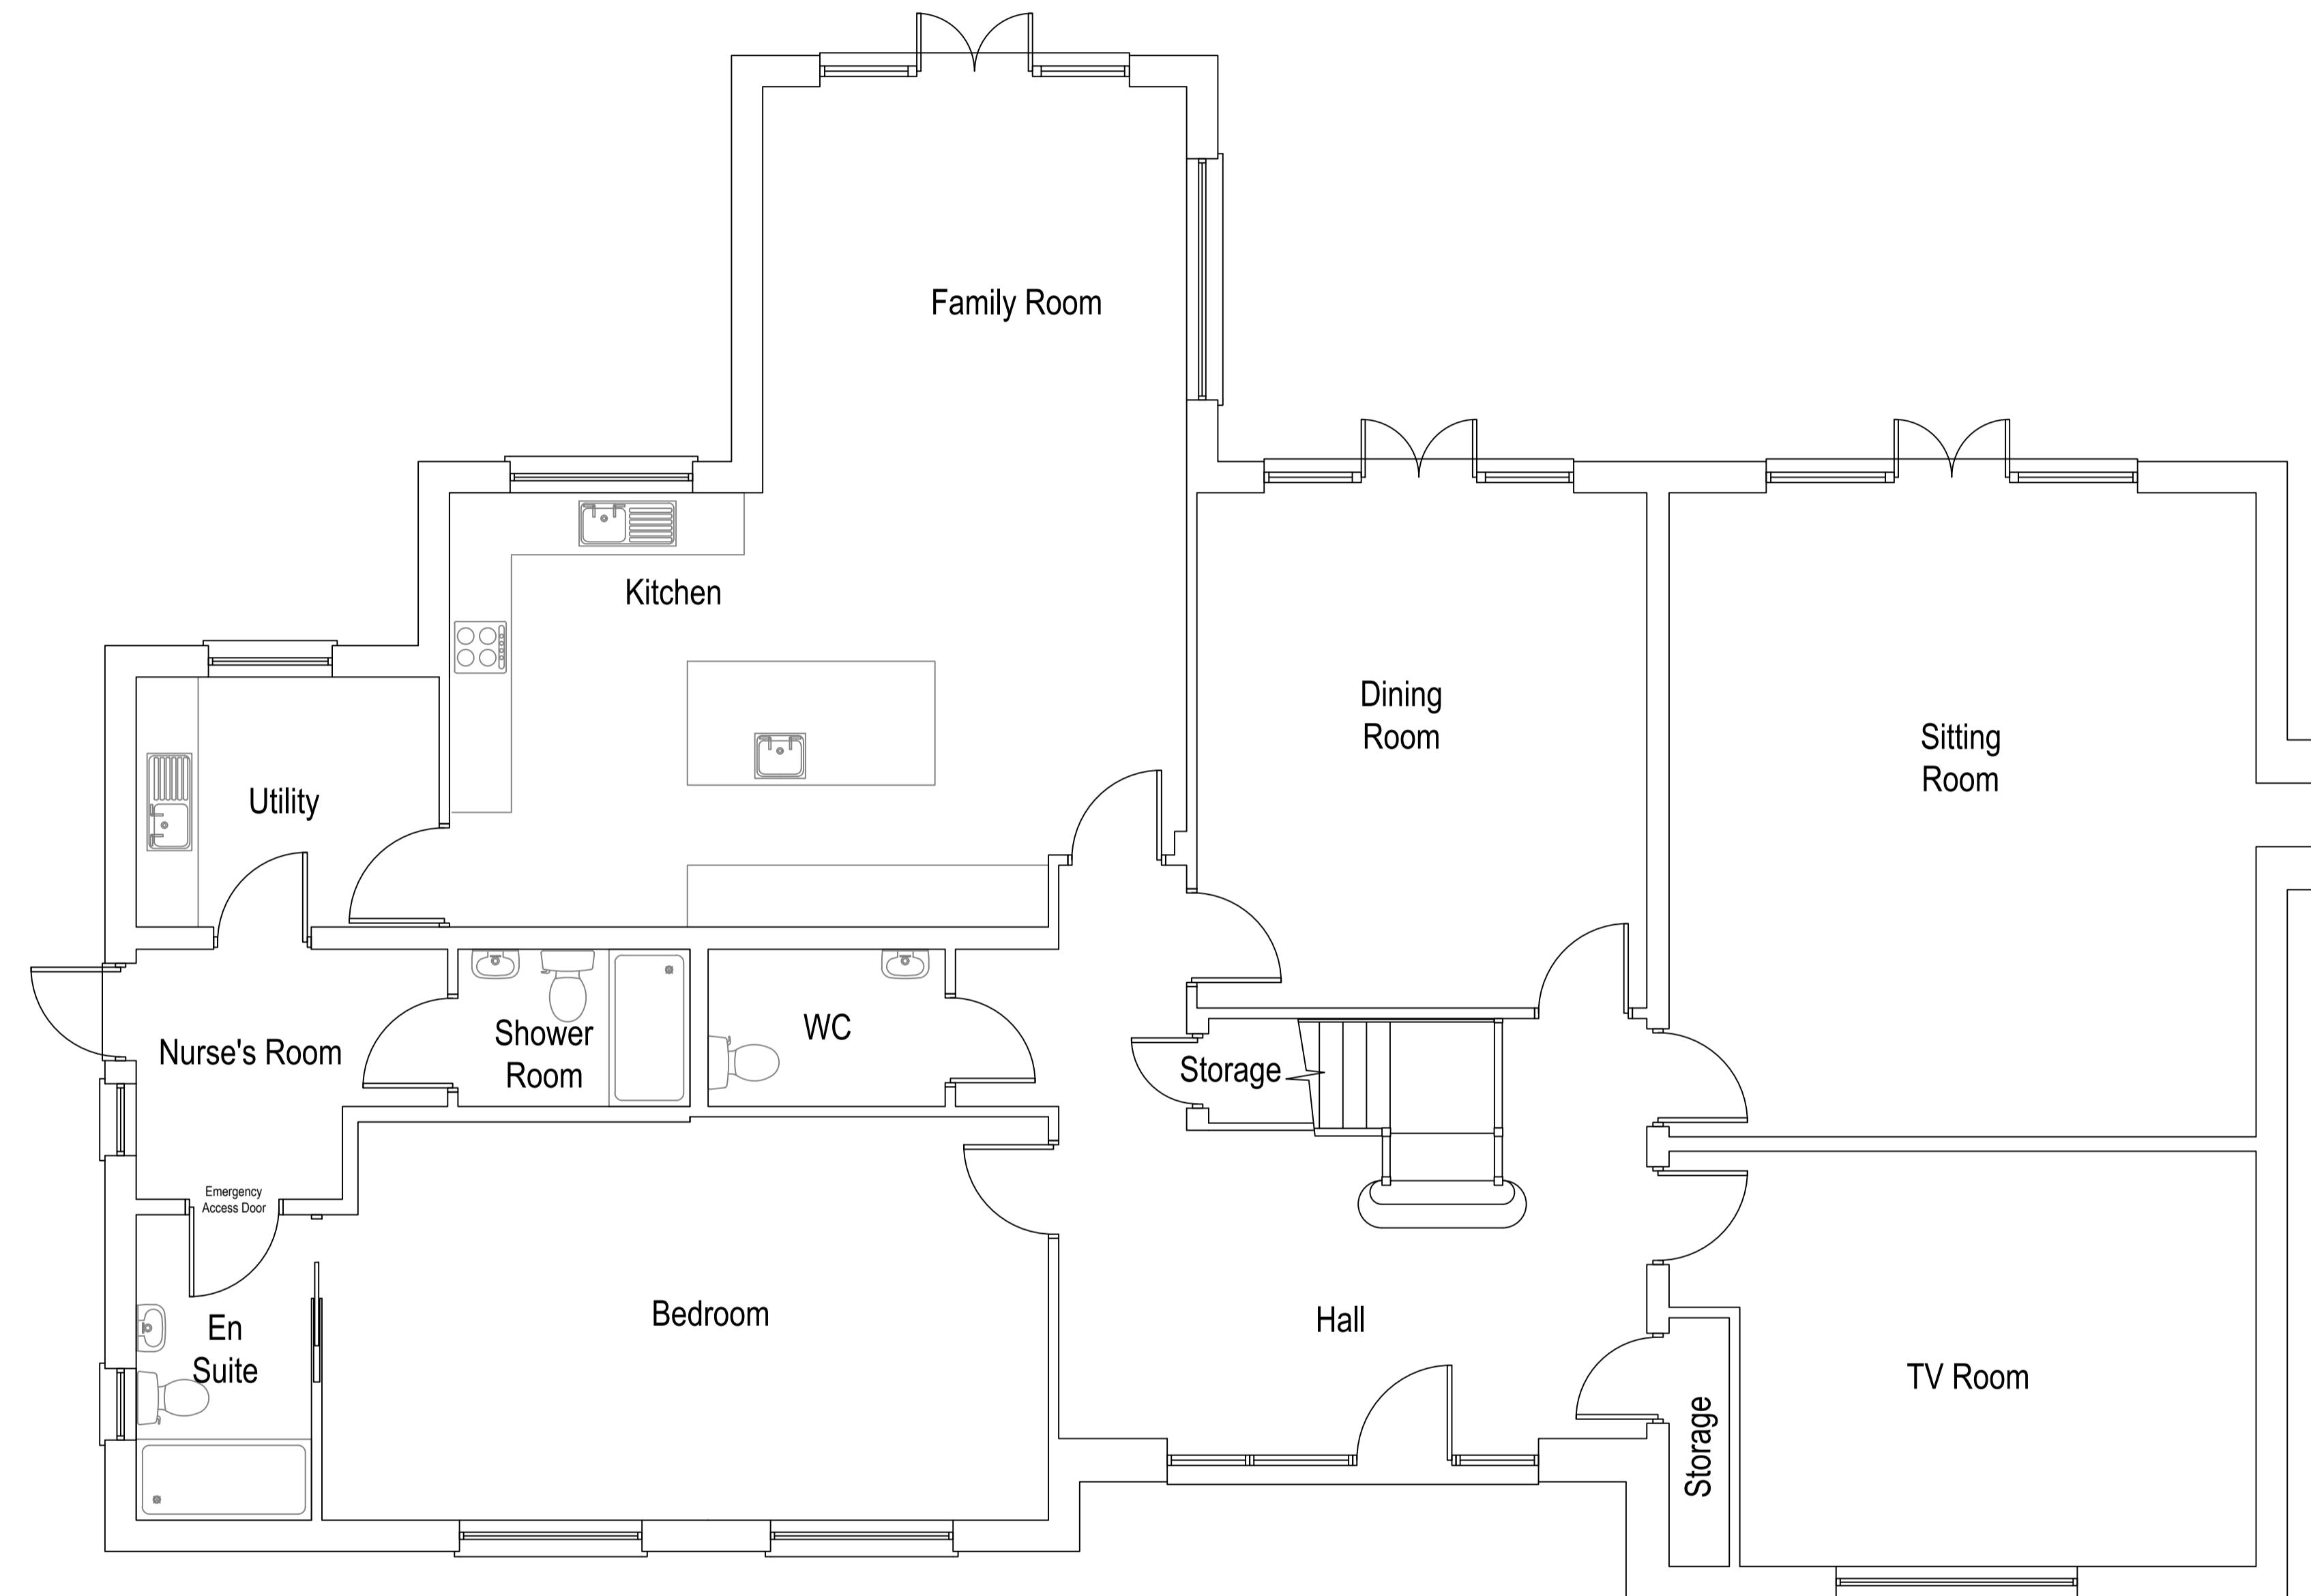


Existing Ground Floor Plan

Scale 1:50

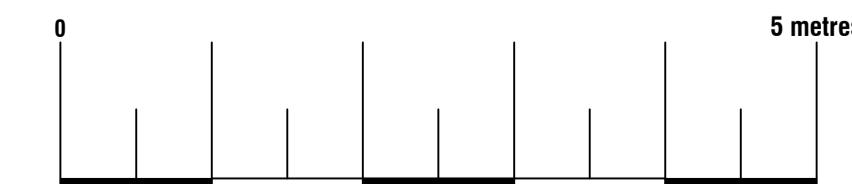


Arkiplan	
74 Cardiff Road, CF15 7QE • Enquiries@ArkiPlan.co.uk	
Site	Kashiba House, Northgate, Northwood, Middlesex HA6 2TH
Date	24.03.2021
Sheet	20-0759 D02 Rev A
Job	New Extension
Scale	As Shown @ A1
Title	As Shown

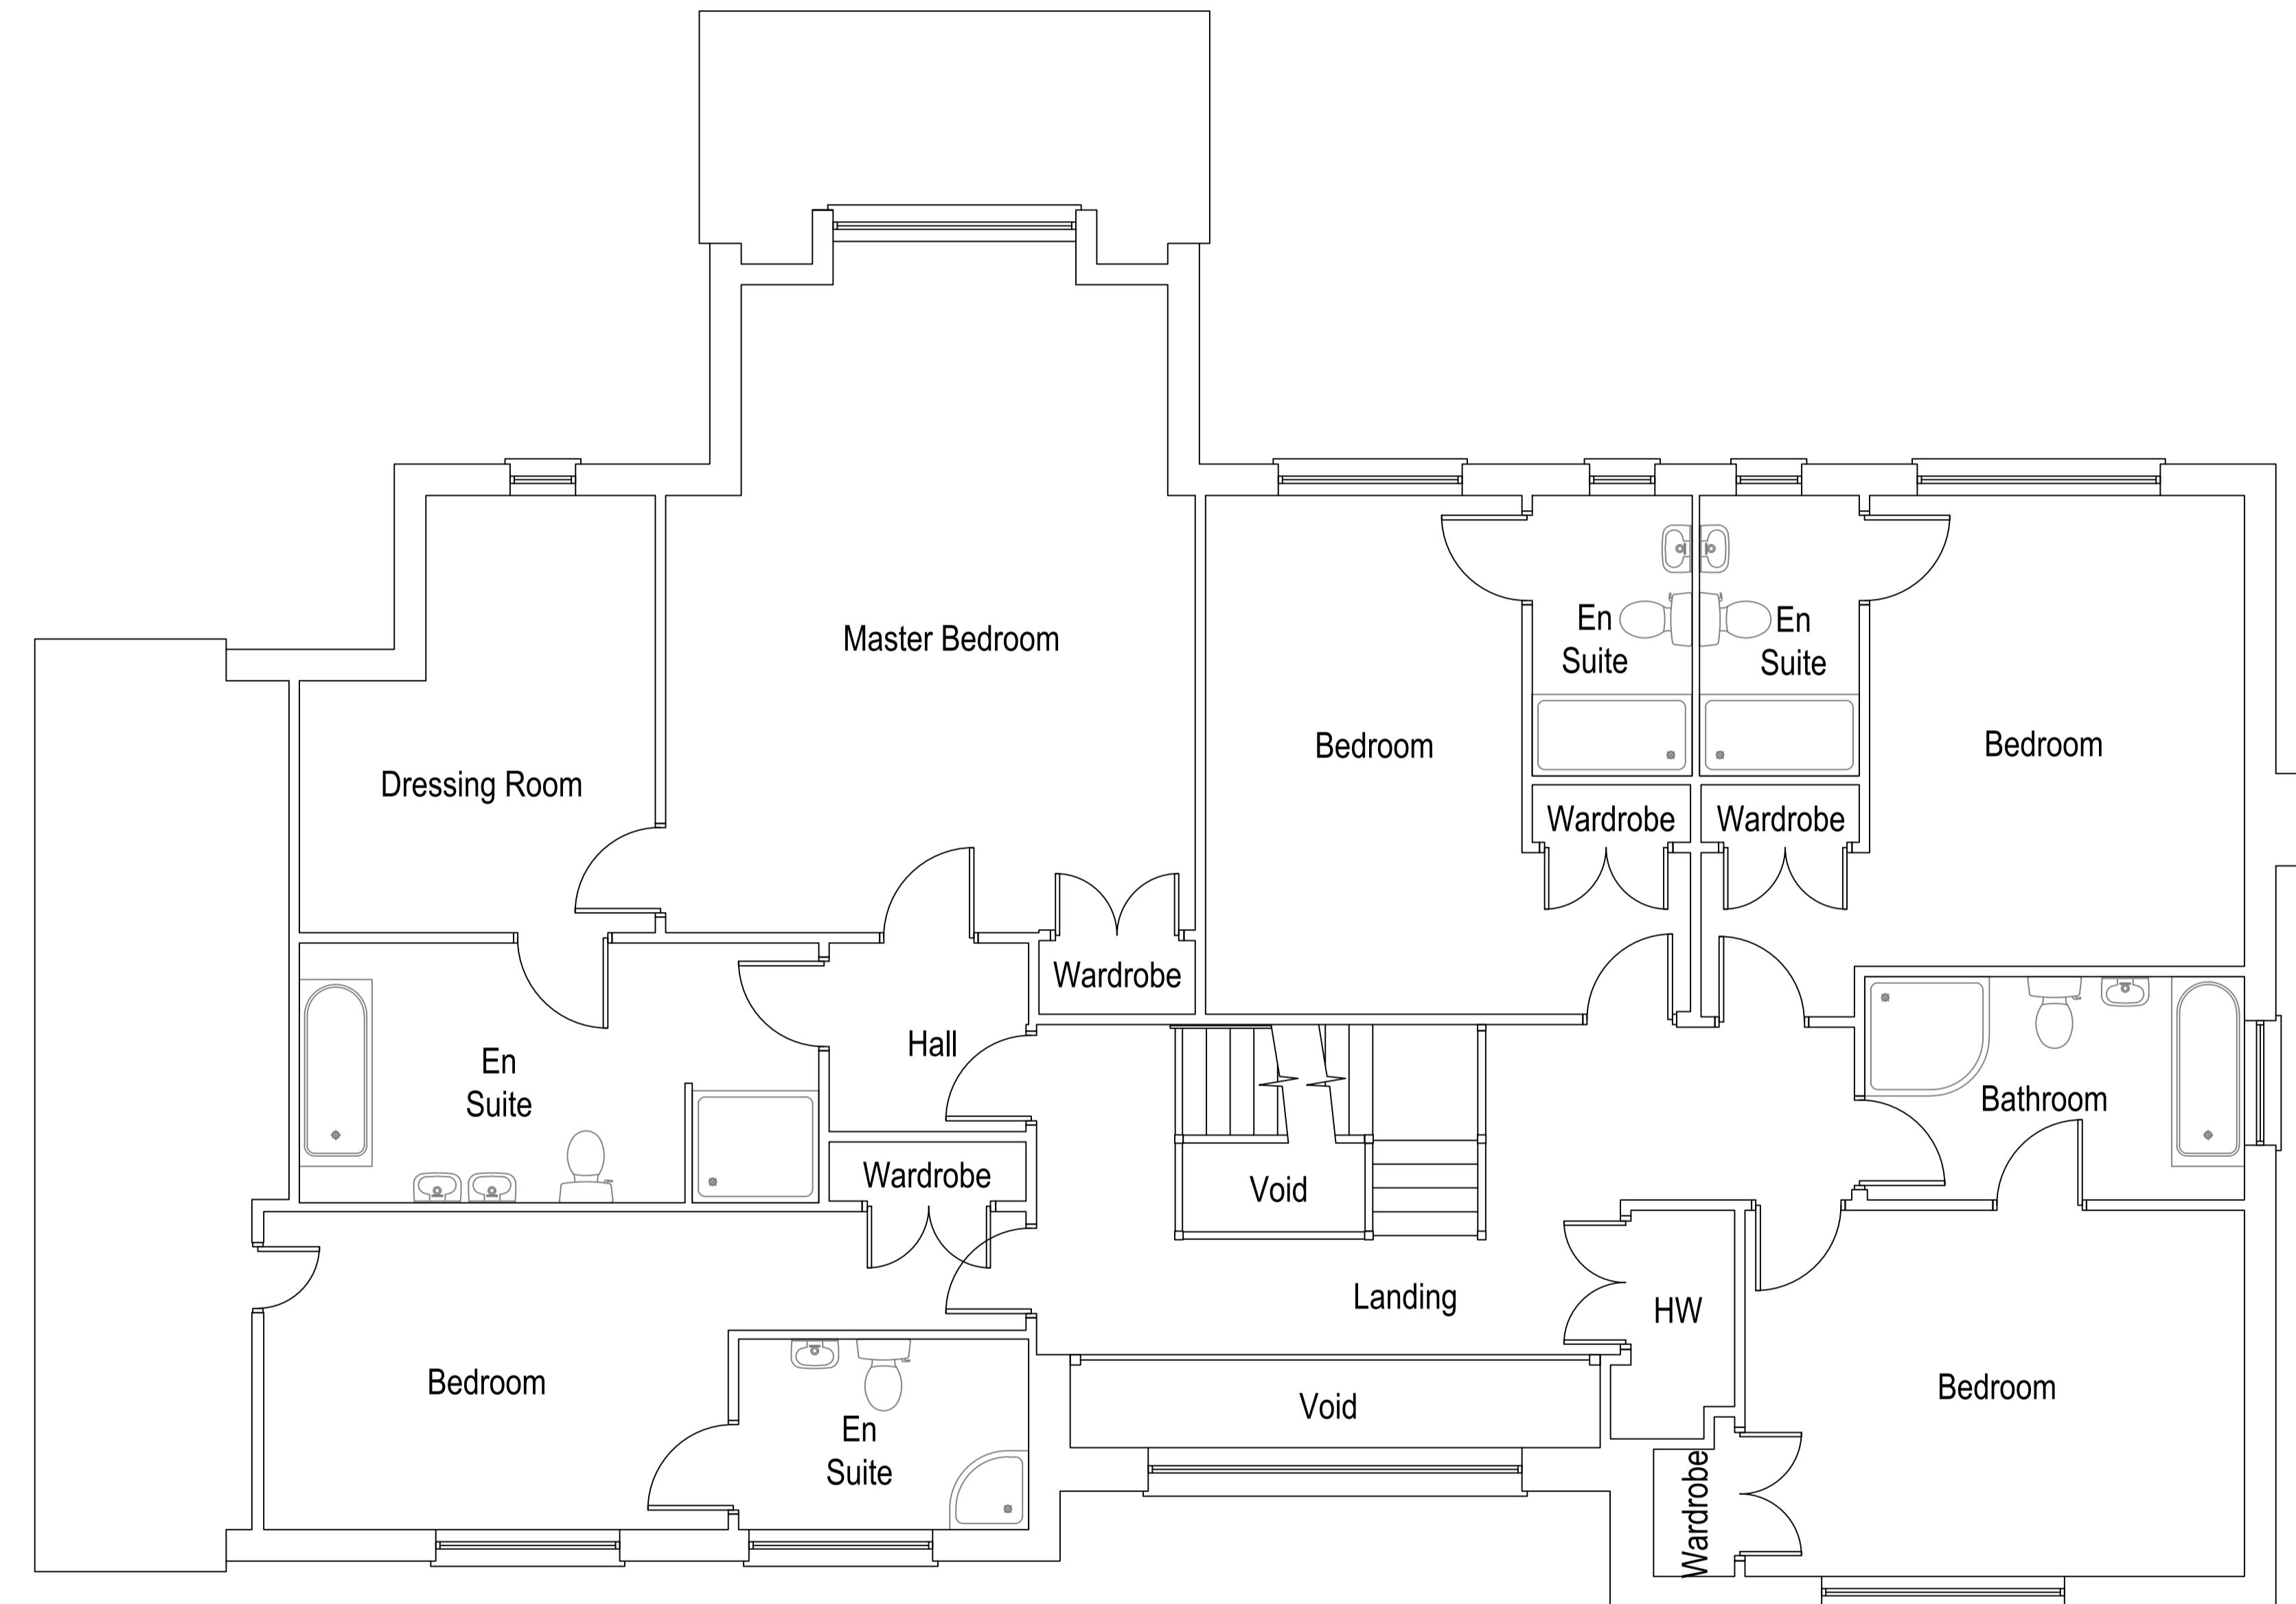


Existing First Floor Plan

Scale 1:50

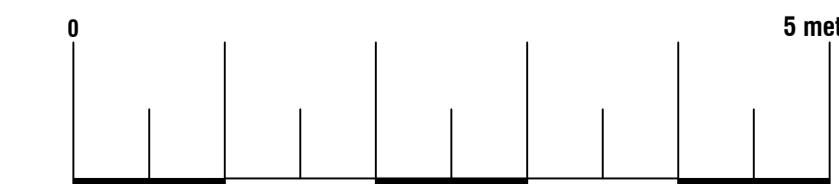


Arkiplan	
74 Cardiff Road, CF15 7QE • Enquiries@ArkiPlan.co.uk	
Site	Kashiba House, Northgate, Northwood, Middlesex HA6 2TH
Date	24.03.2021
Sheet	20-0759 D03 Rev A
Job	New Extension
Scale	As Shown @ A1
Title	As Shown

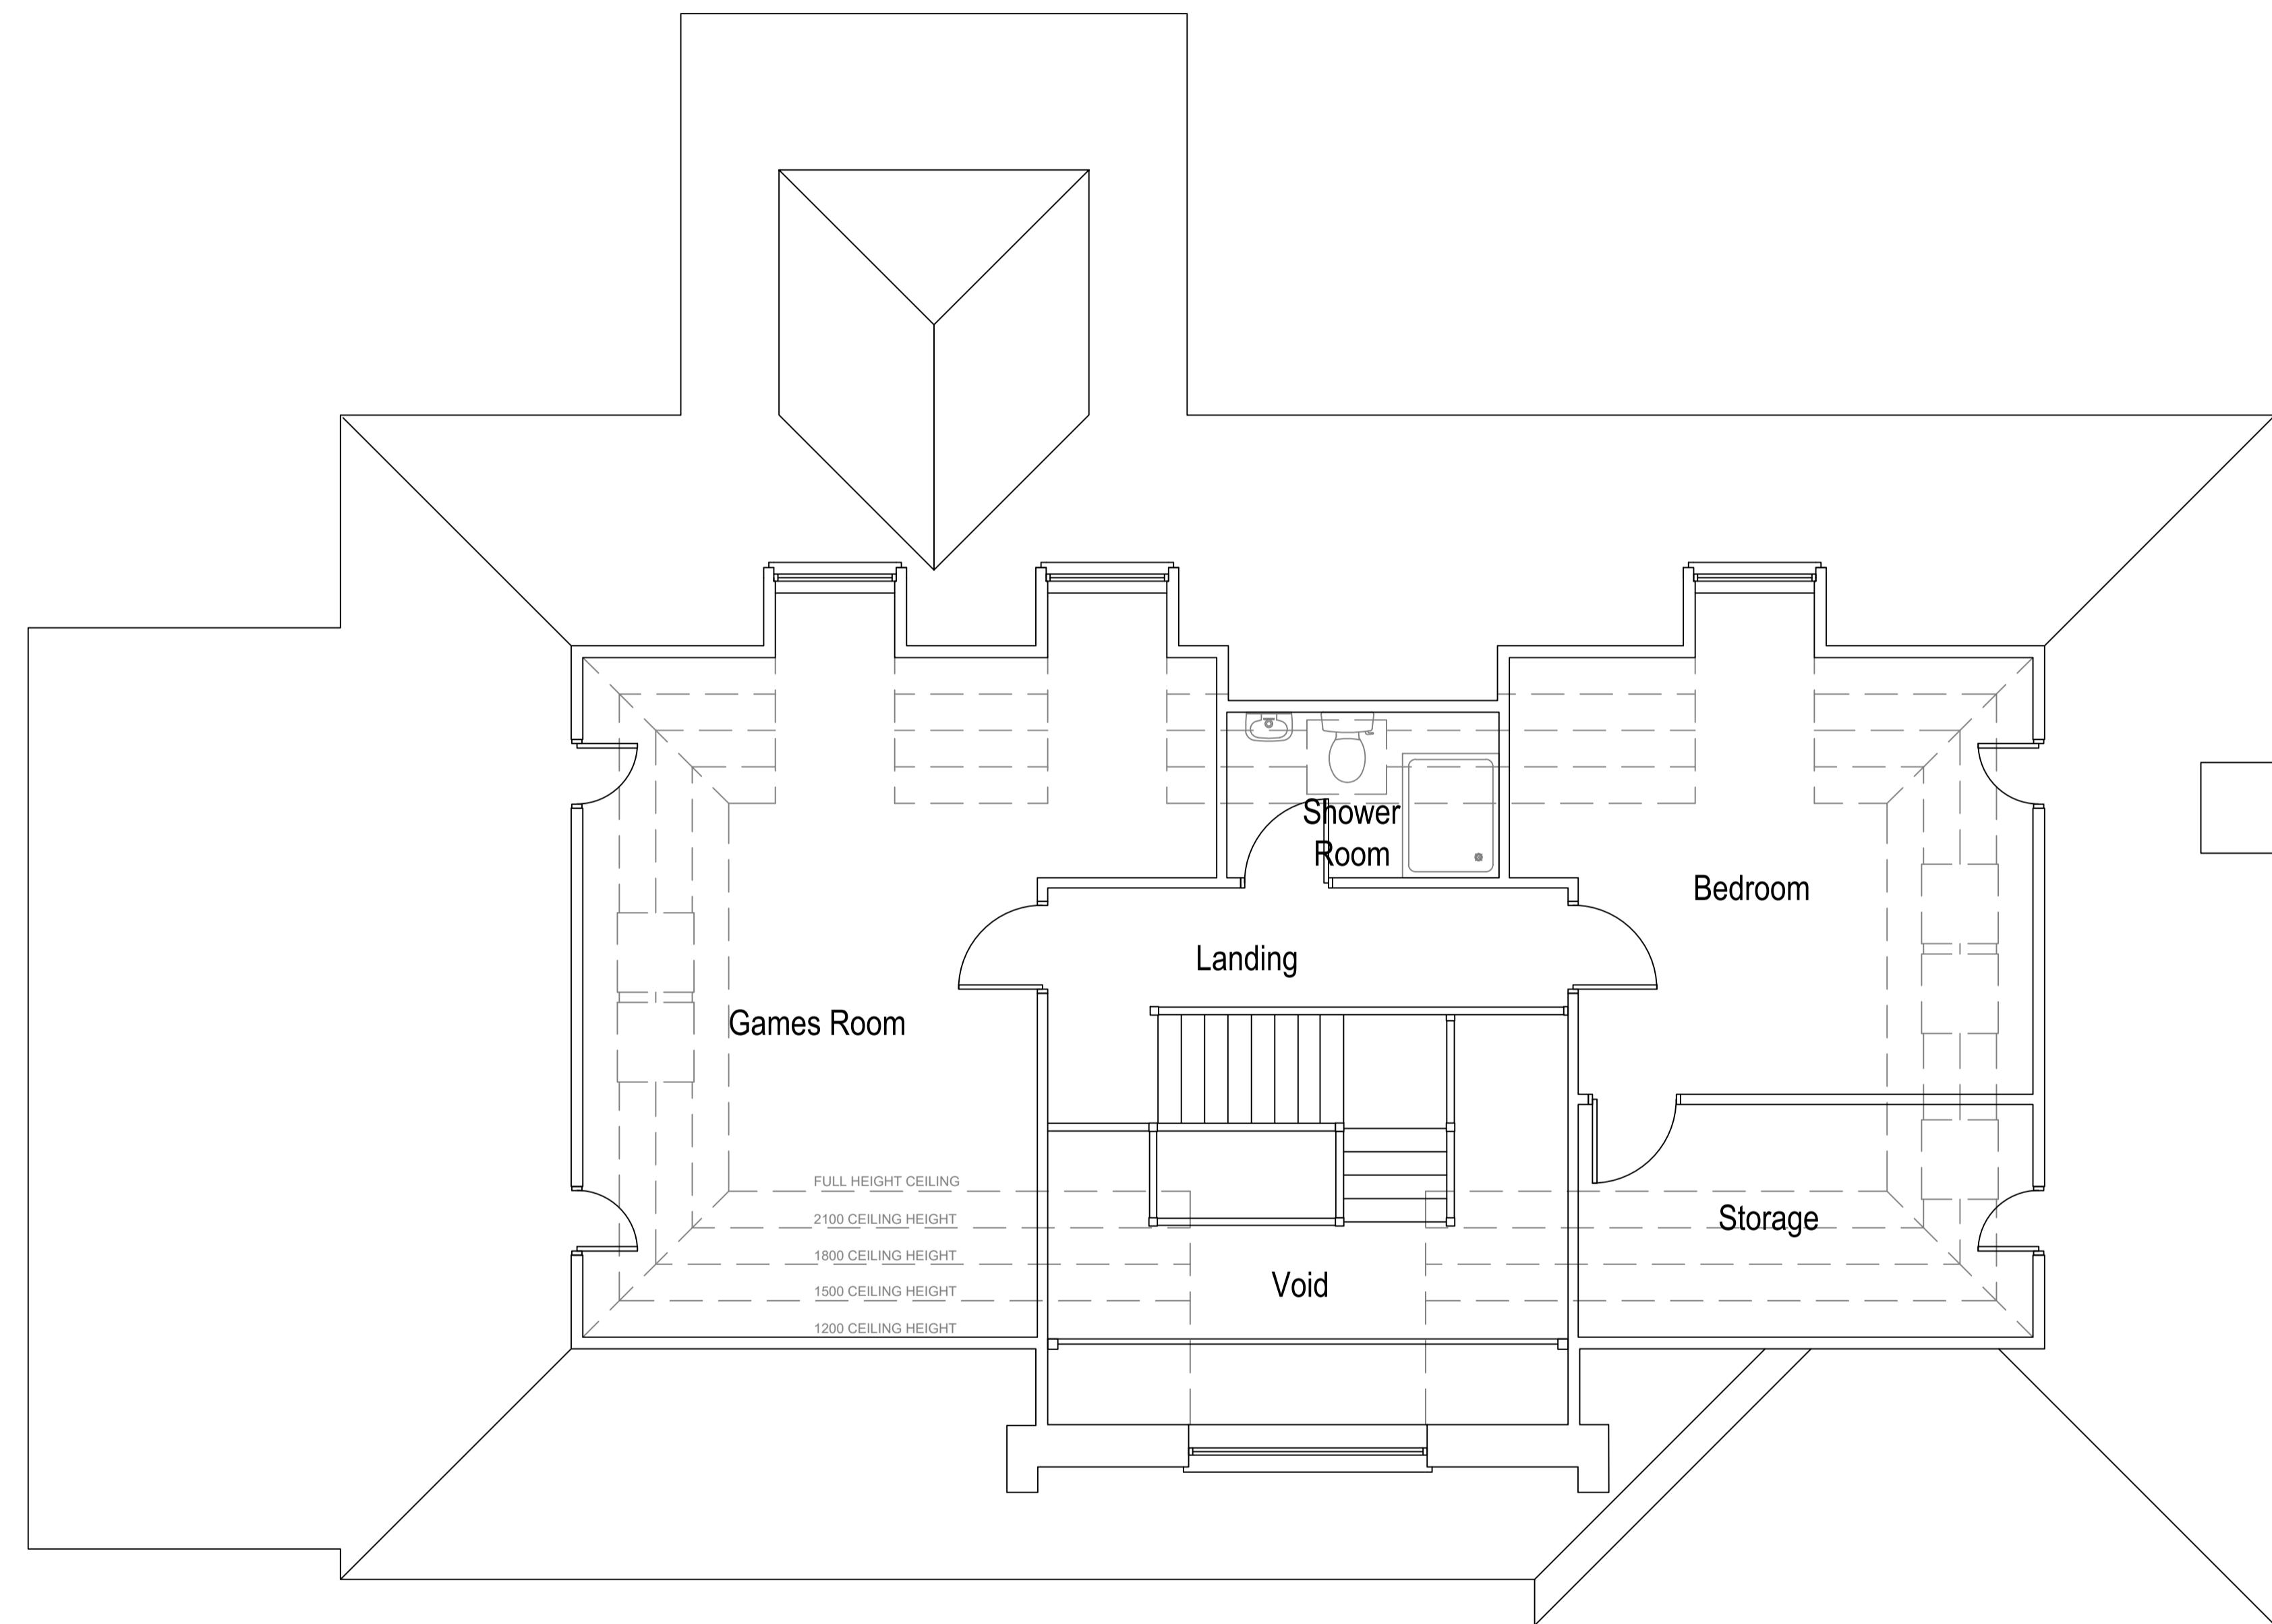

Existing Second Floor Plan

Scale 1:50

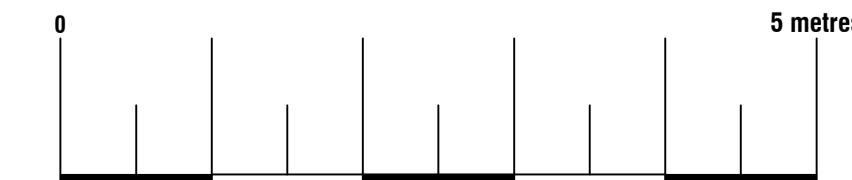

Arkiplan	
74 Cardiff Road, CF15 7QE • Enquiries@ArkiPlan.co.uk	
Site	Kashiba House, Northgate, Northwood, Middlesex HA6 2TH
Date	24.03.2021
Sheet	20-0759 D04 Rev A
Job	New Extension
Scale	As Shown @ A1
Title	As Shown




Existing East Elevation

Scale 1:50



Existing North Elevation

Scale 1:50

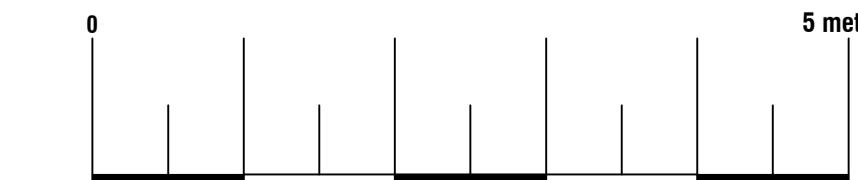

Arkiplan	
74 Cardiff Road, CF15 7QE • Enquiries@ArkiPlan.co.uk	
Site	Kashiba House, Northgate, Northwood, Middlesex HA6 2TH
Date	24.03.2021
Sheet	20-0759 D05 Rev A
Job	New Extension
Scale	As Shown @A1
Title	As Shown




Existing West Elevation

Scale 1:50



Existing South Elevation


Scale 1:50

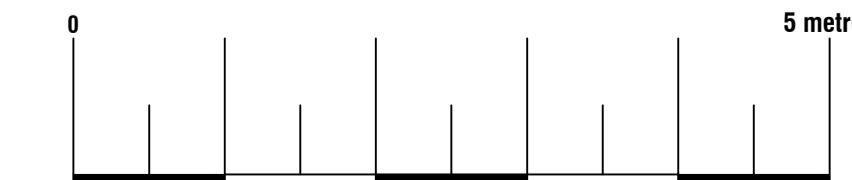

Site	Kashiba House, Northgate, Northwood, Middlesex HA6 2TH	Date	24.03.2021
Sheet	20-0759 D06 Rev A	Sheet	20-0759 D06 Rev A
Job	New Extension	Job	New Extension
Scale	As Shown@A1	Scale	As Shown@A1
Title	As Shown	Title	As Shown


Arkiplan

74 Cardiff Road, CF15 7QE • Enquiries@ArkiPlan.co.uk

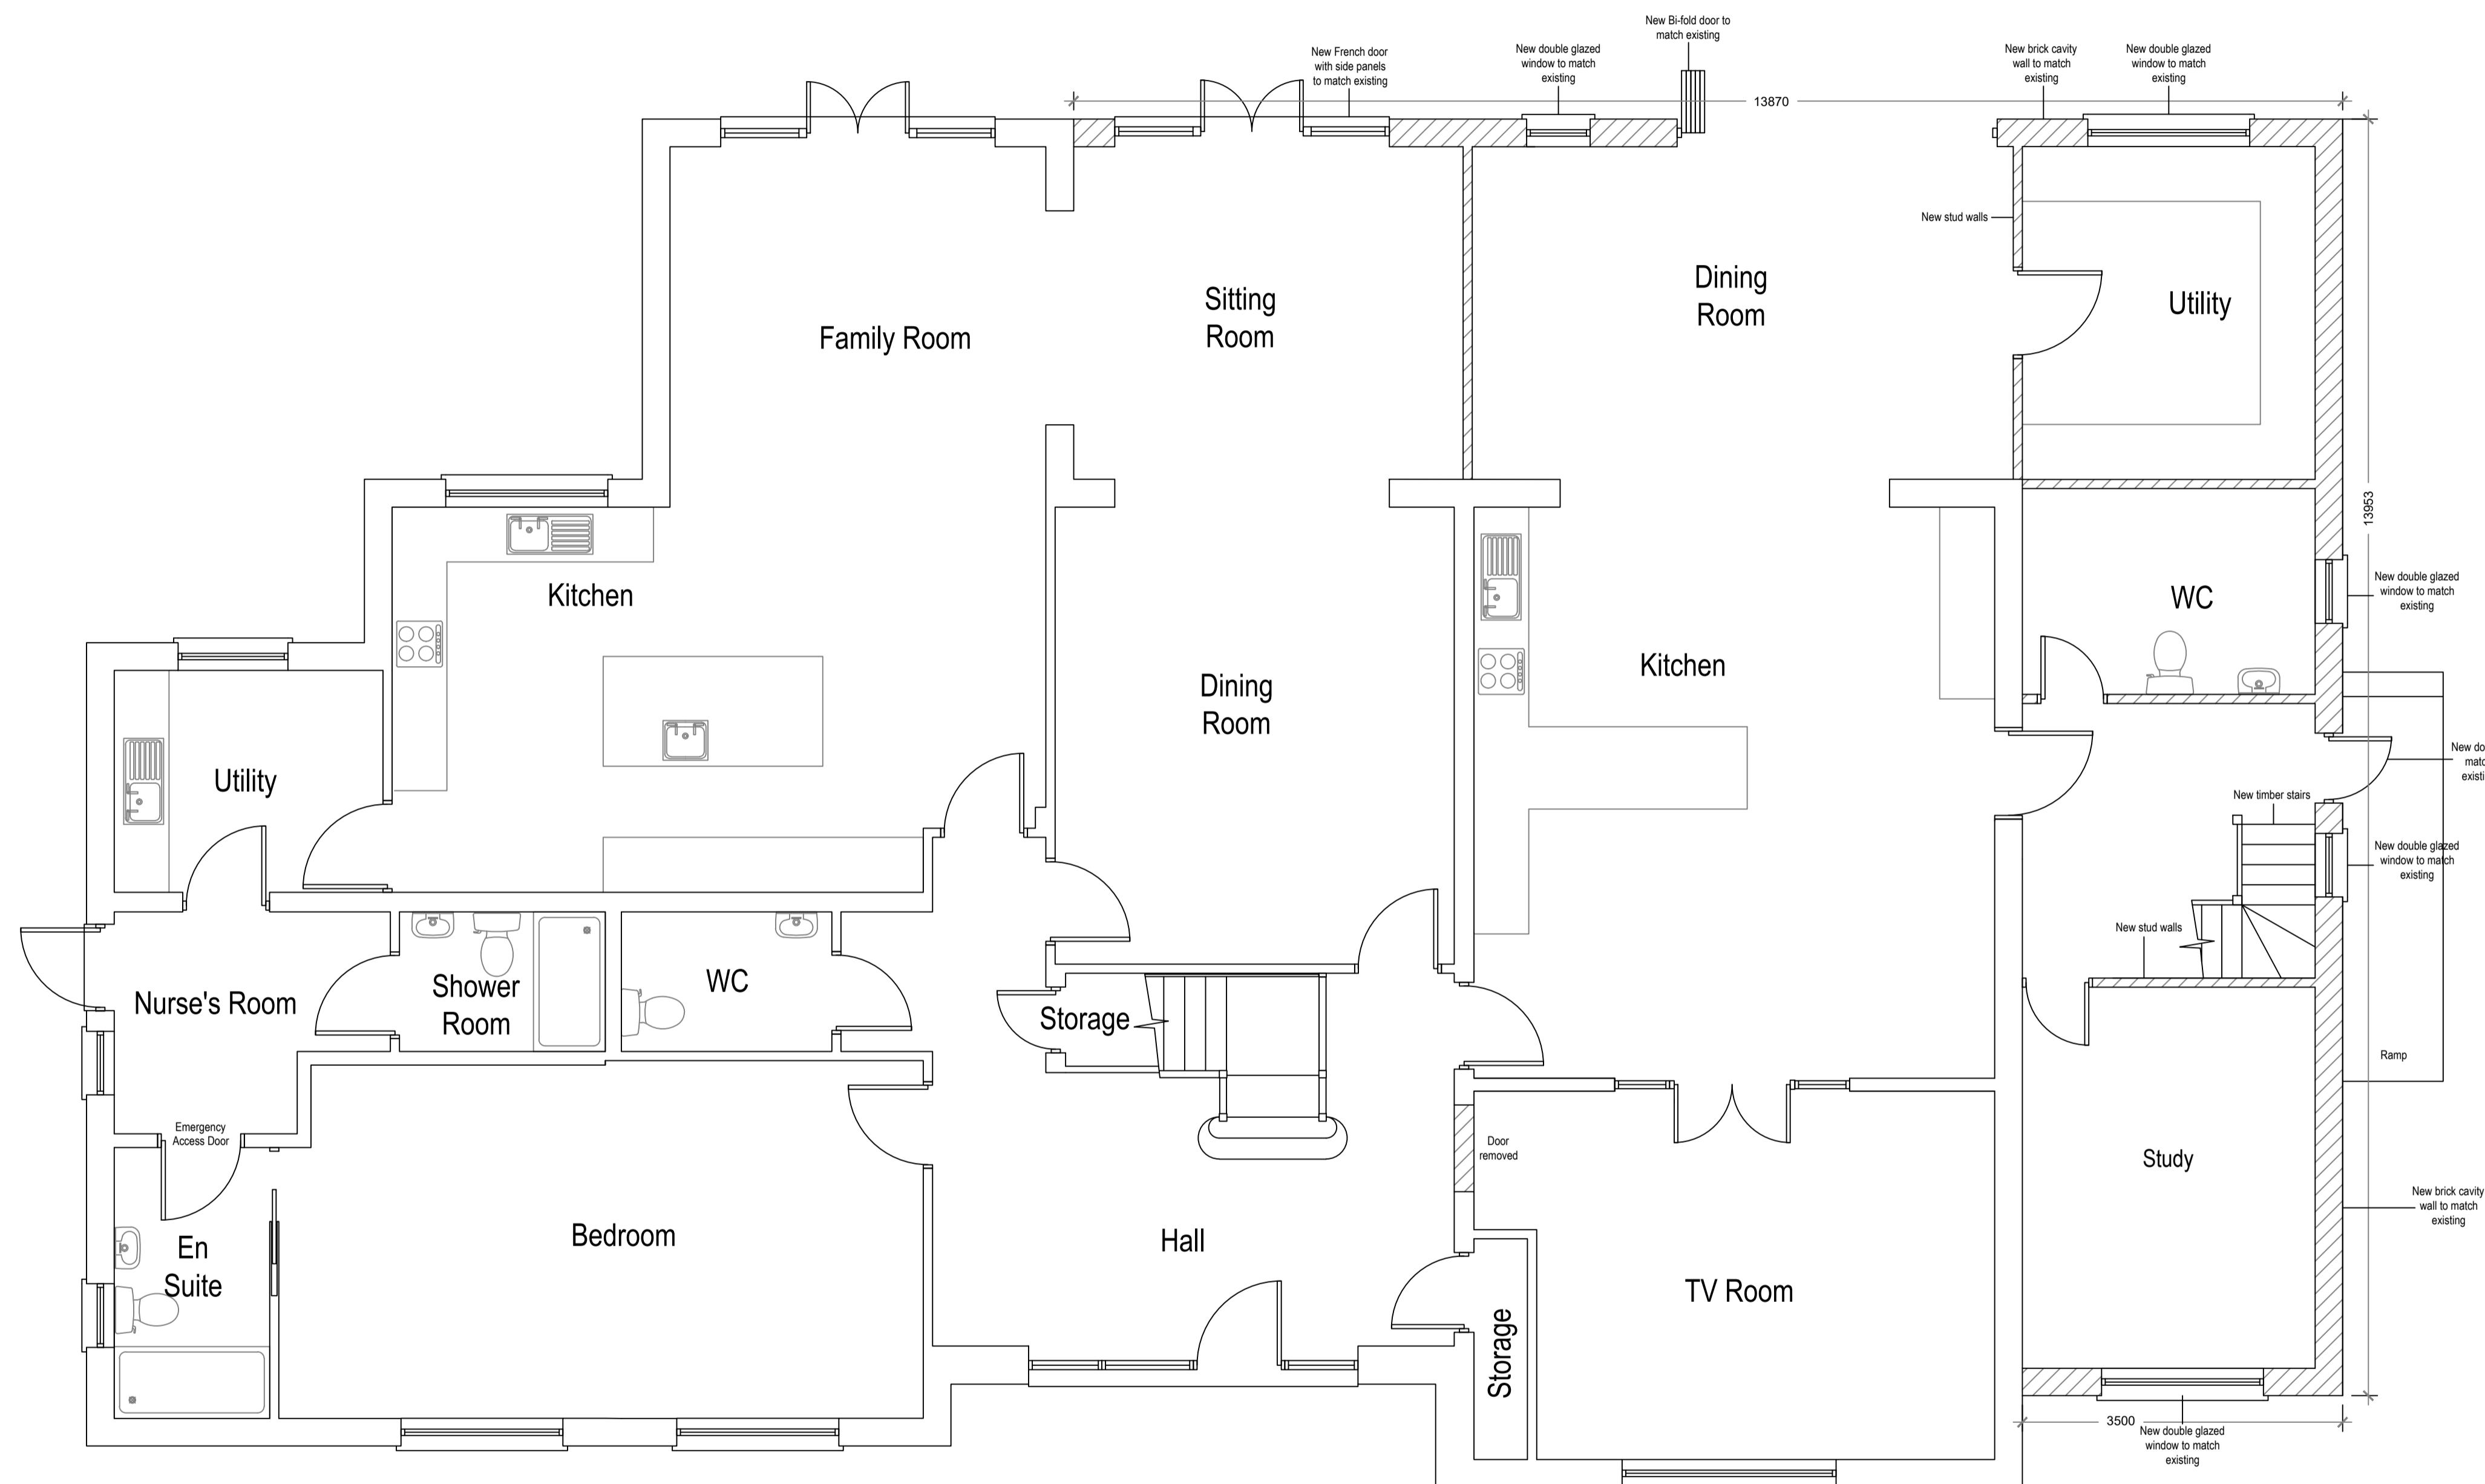

Proposed Ground Floor Plan


Scale 1:50

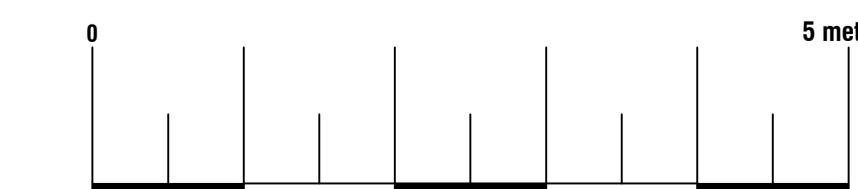

Site	Kashiba House, Northgate, Northwood, Middlesex HA6 2TH	Date	24.03.2021
Sheet	20-0759 D07 Rev A	Sheet	20-0759 D07 Rev A
Job	New Extension	Job	New Extension
Scale	As Shown@A1	Scale	As Shown@A1
Title	As Shown	Title	As Shown


Arkiplan

74 Cardiff Road, CF15 7QE • Enquiries@ArkiPlan.co.uk

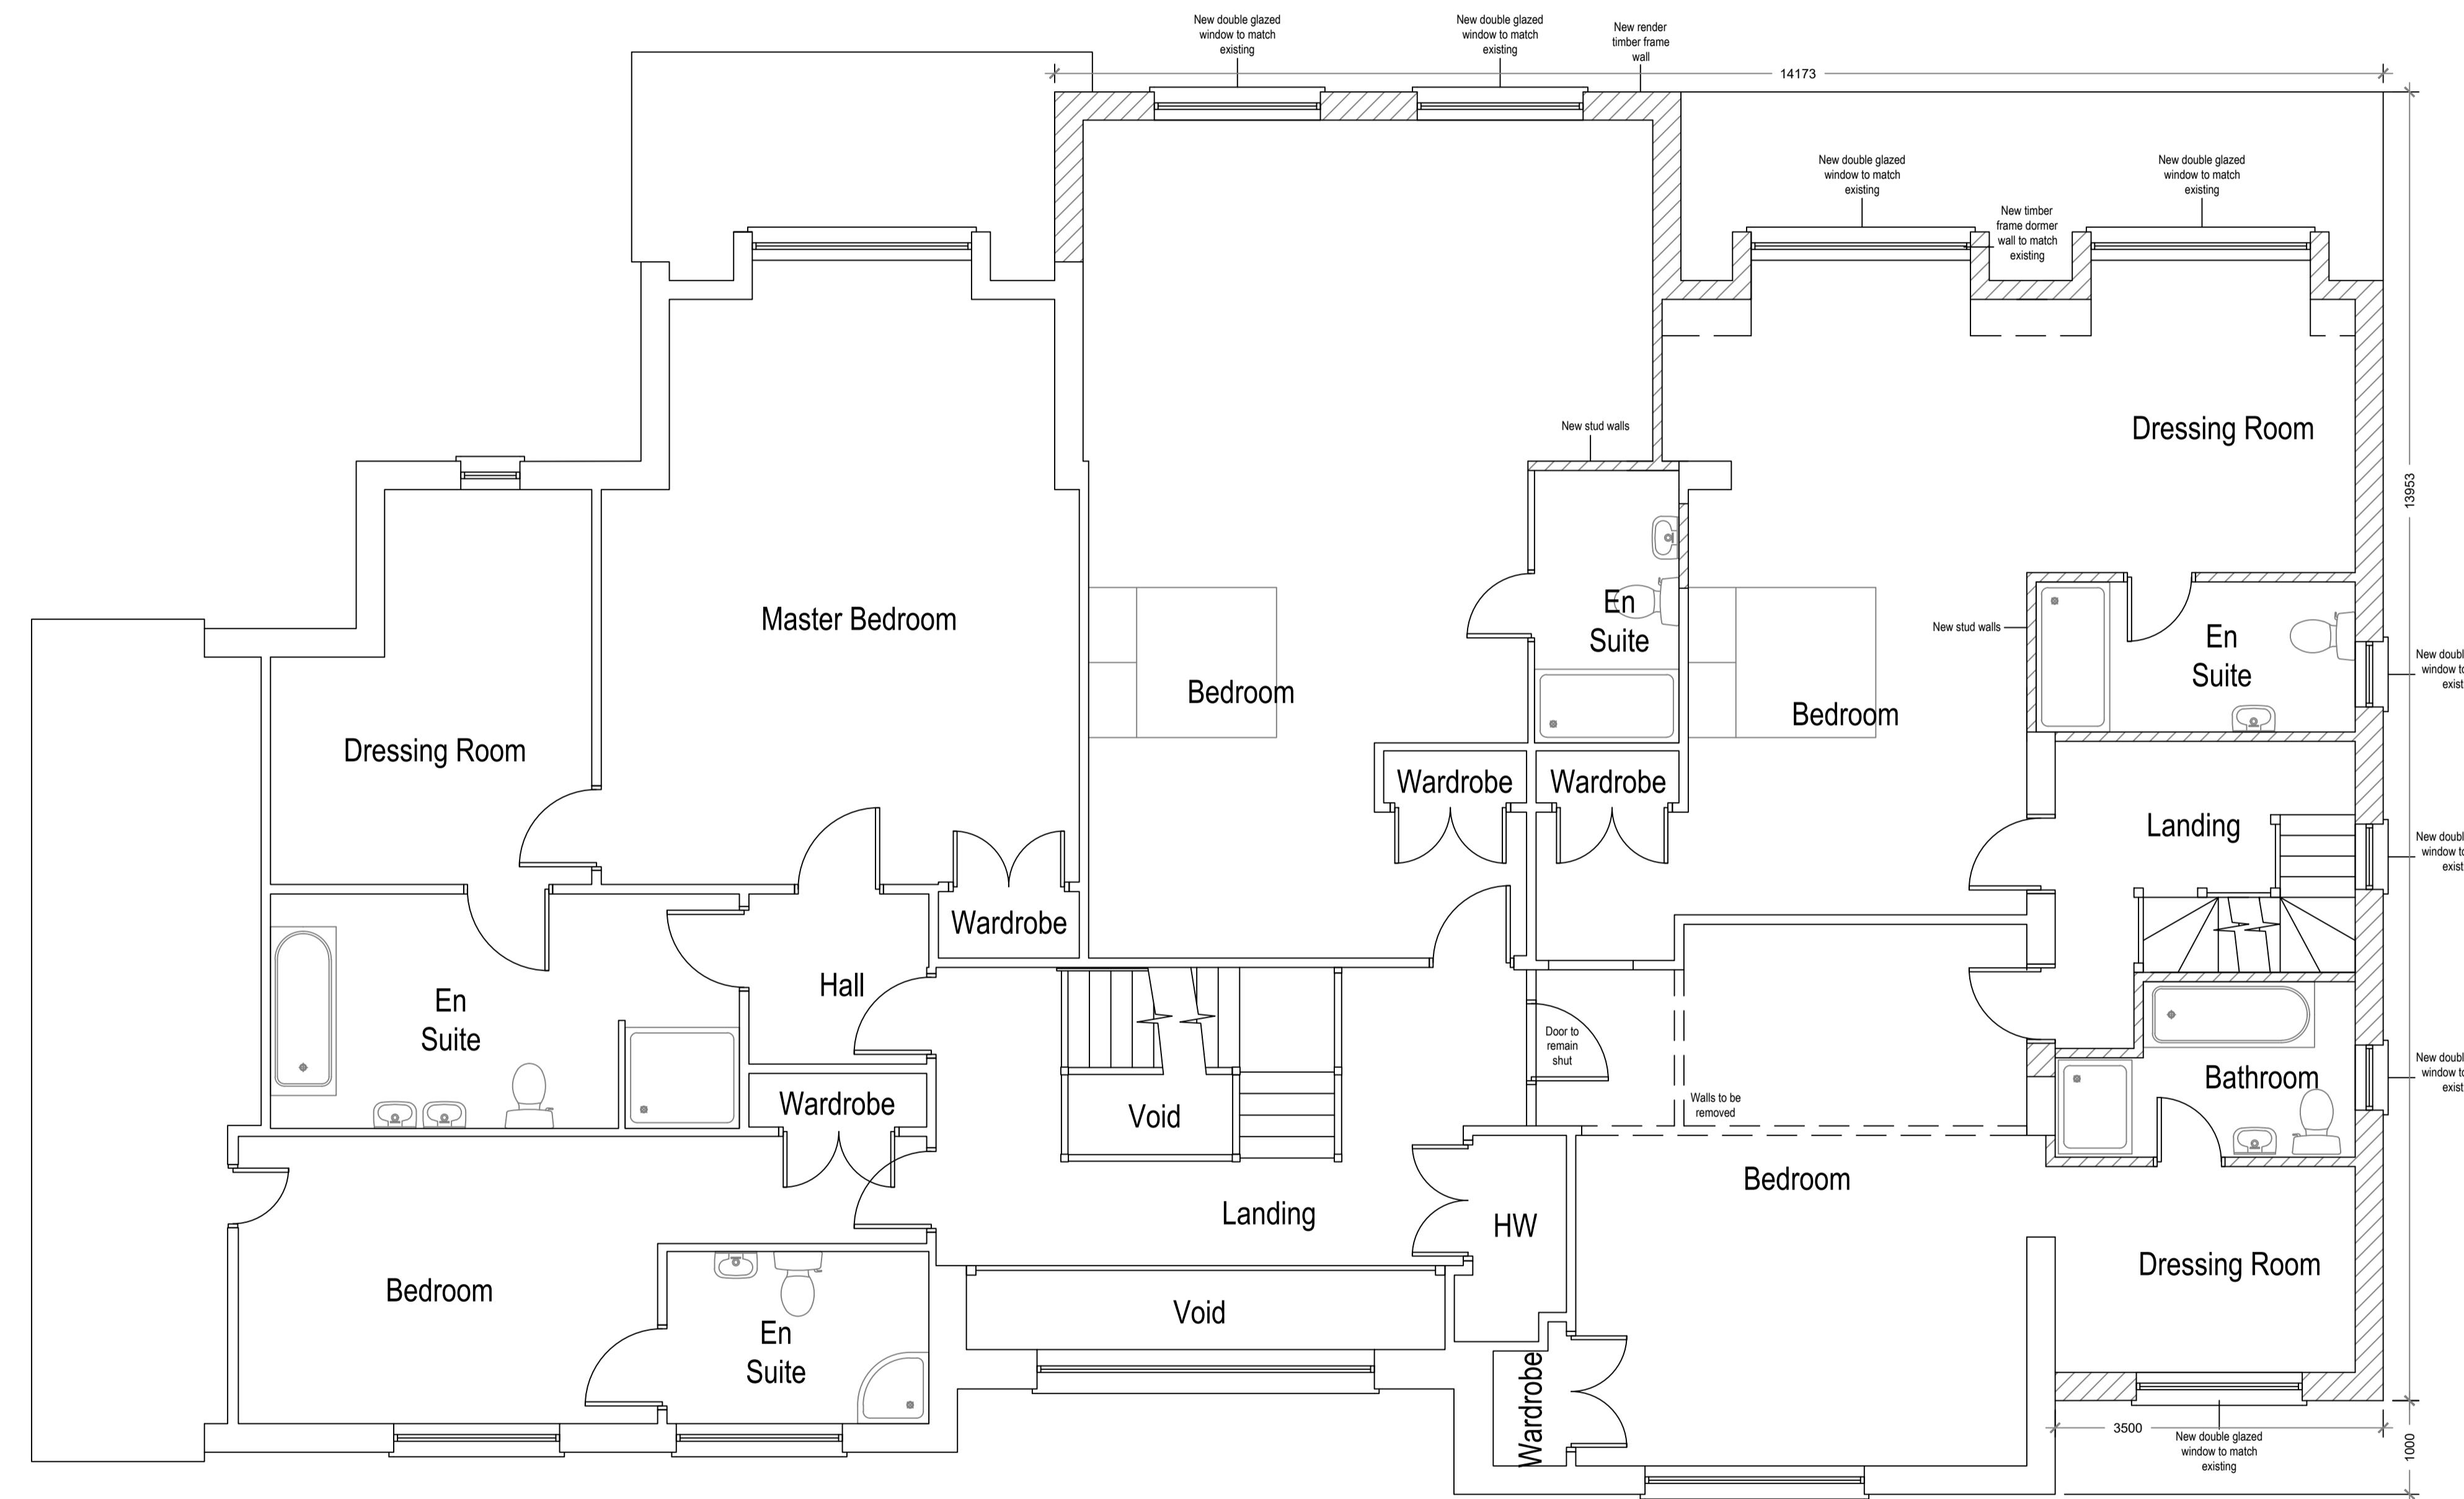

Proposed First Floor Plan


Scale 1:50

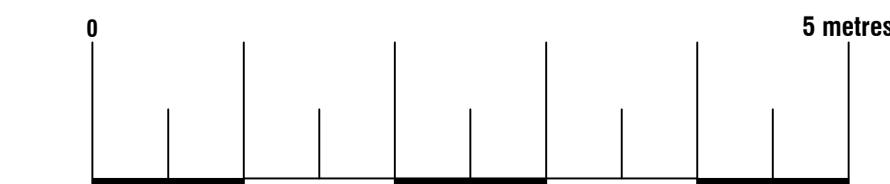

Site	Kashiba House, Northgate, Northwood, Middlesex HA6 2TH	Date	24.03.2021
Sheet	20-0759 D08 Rev A	Sheet	20-0759 D08 Rev A
Job	New Extension	Job	New Extension
Scale	As Shown@A1	Scale	As Shown@A1
Title	As Shown	Title	As Shown


Arkiplan

74 Cardiff Road, CF15 7QE • Enquiries@ArkiPlan.co.uk

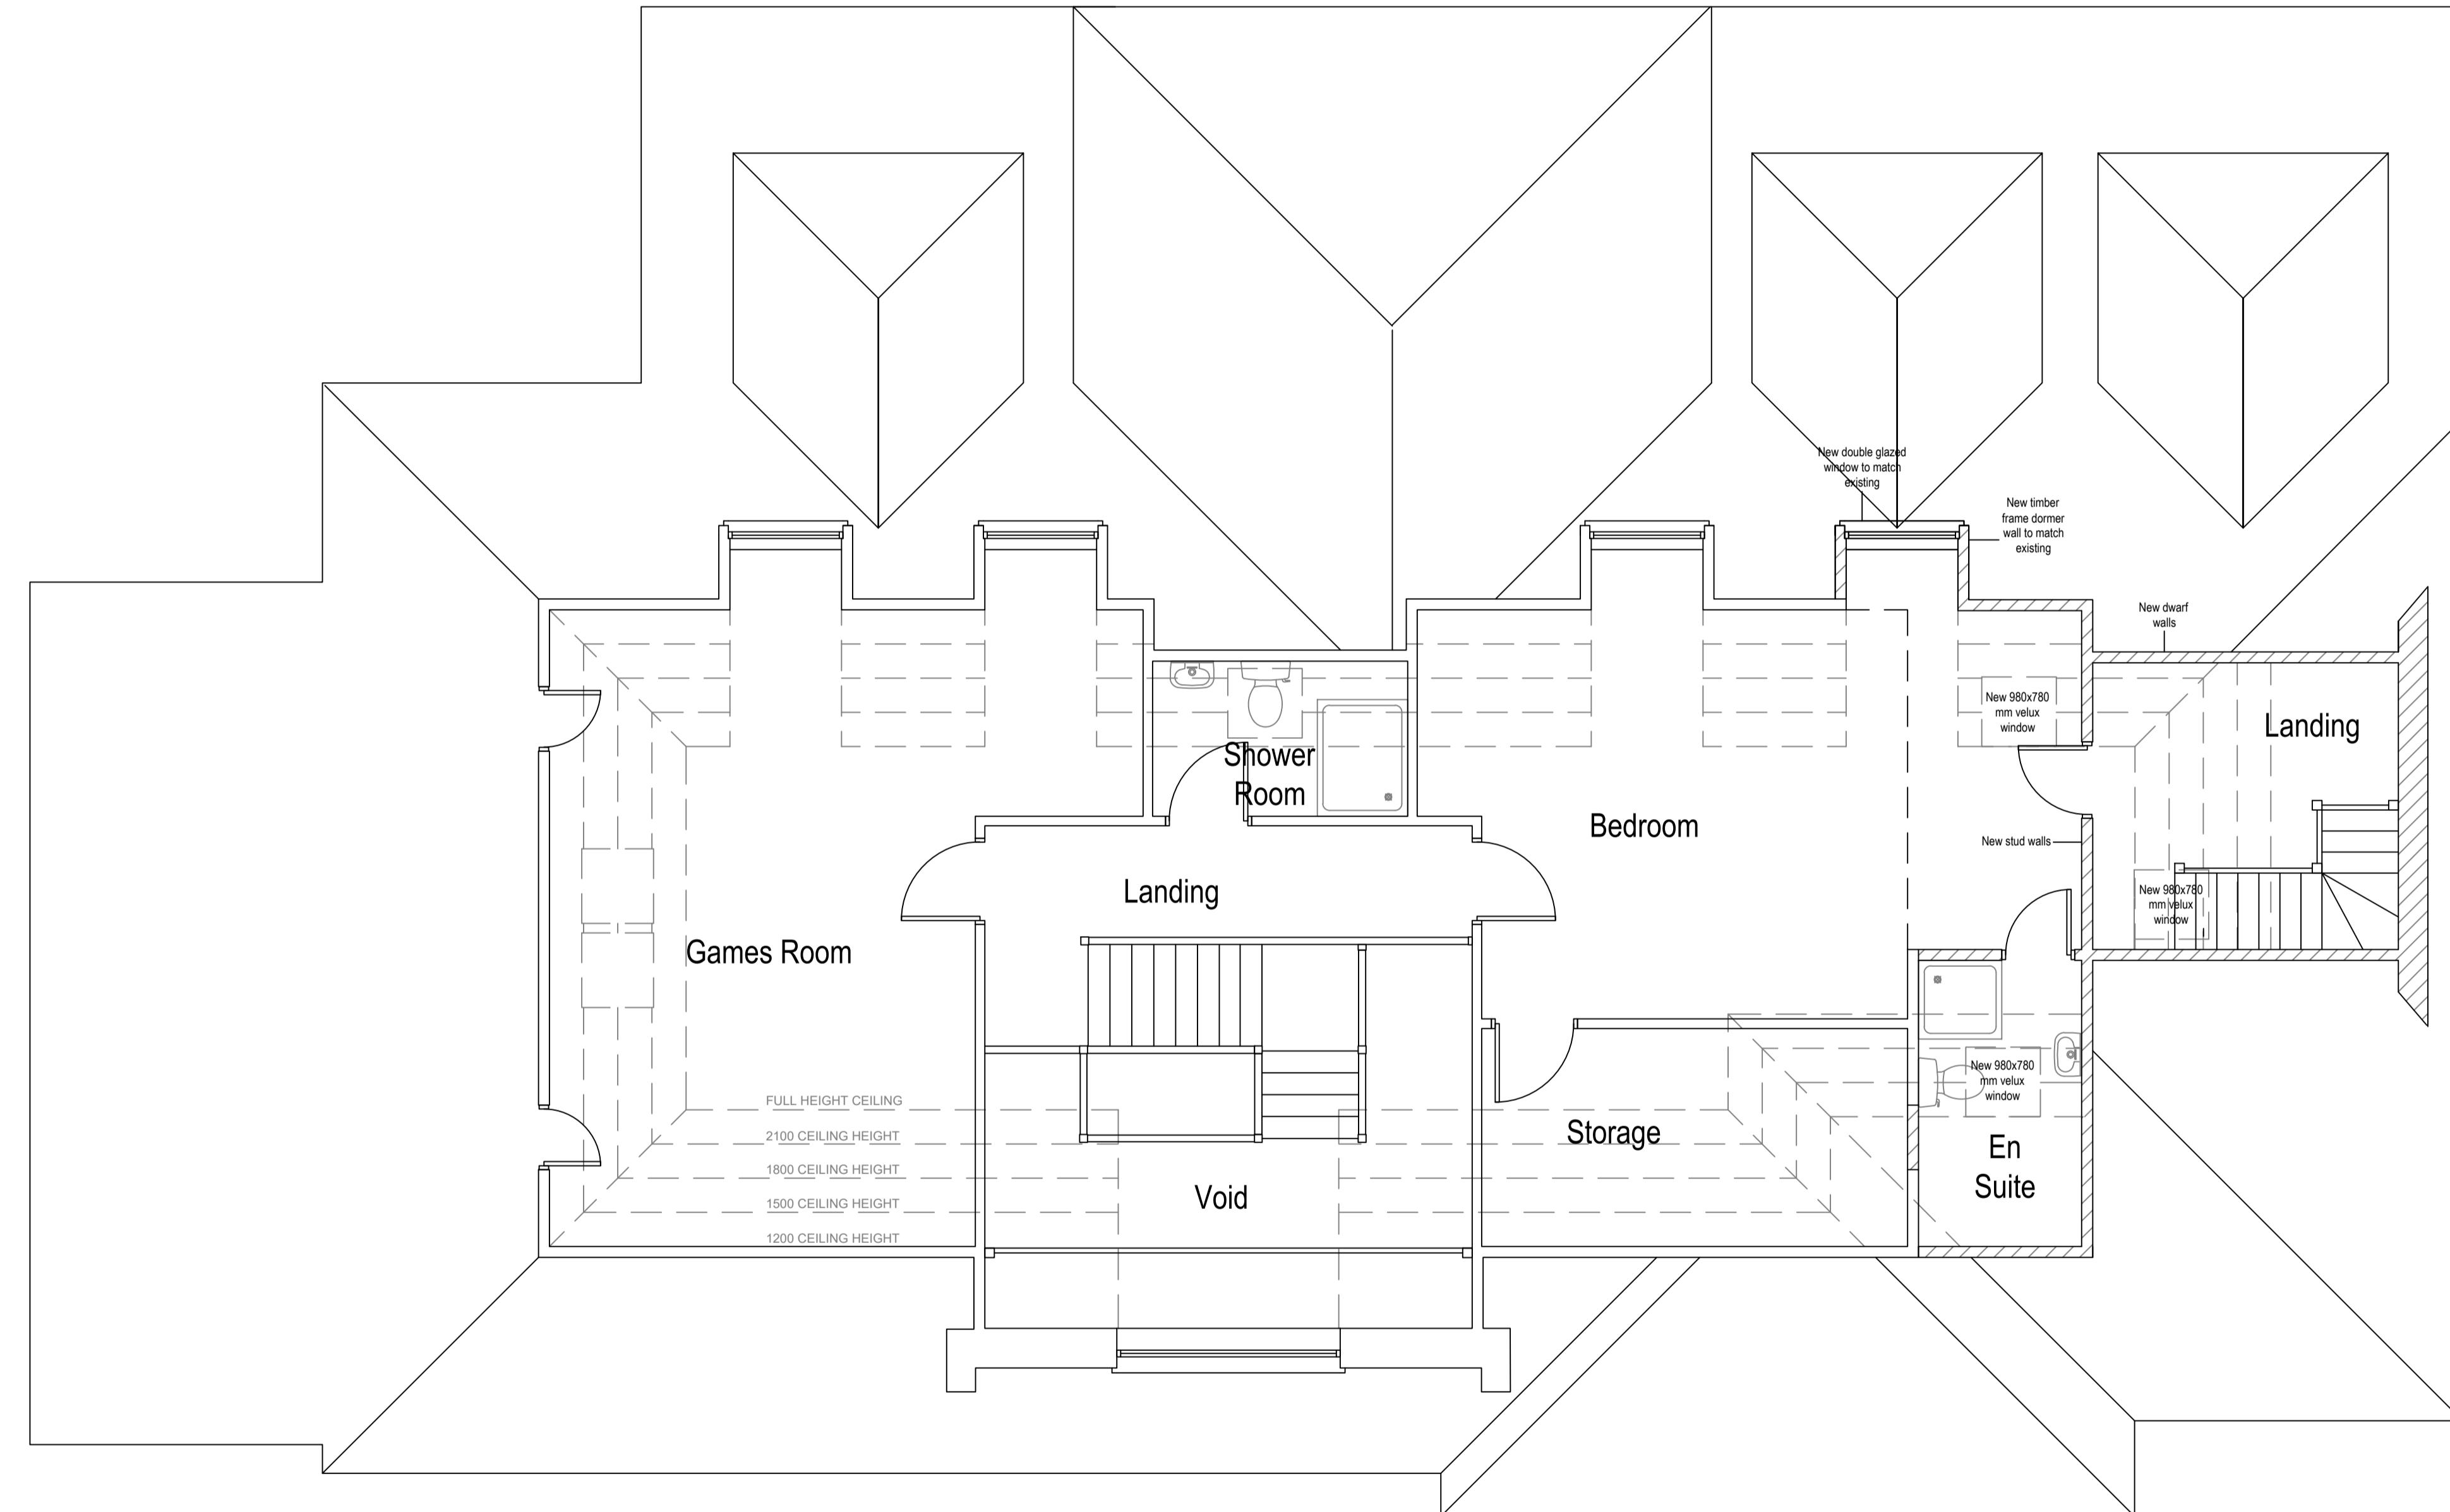

Proposed Second Floor Plan

Scale 1:50

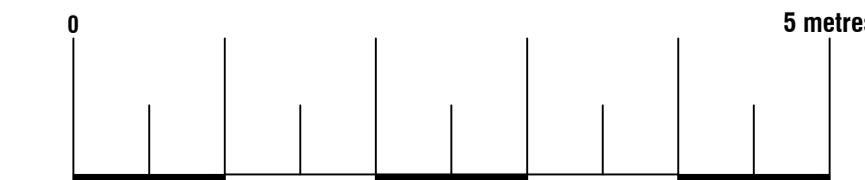


Arkiplan	
74 Cardiff Road, CF15 7QE • Enquiries@ArkiPlan.co.uk	
Site	Kashiba House, Northgate, Northwood, Middlesex HA6 2TH
Date	24.03.2021
Sheet	20-0759 D09 Rev A
Job	New Extension
Scale	As Shown @ A1
Title	As Shown



Proposed East Elevation

Scale 1:50

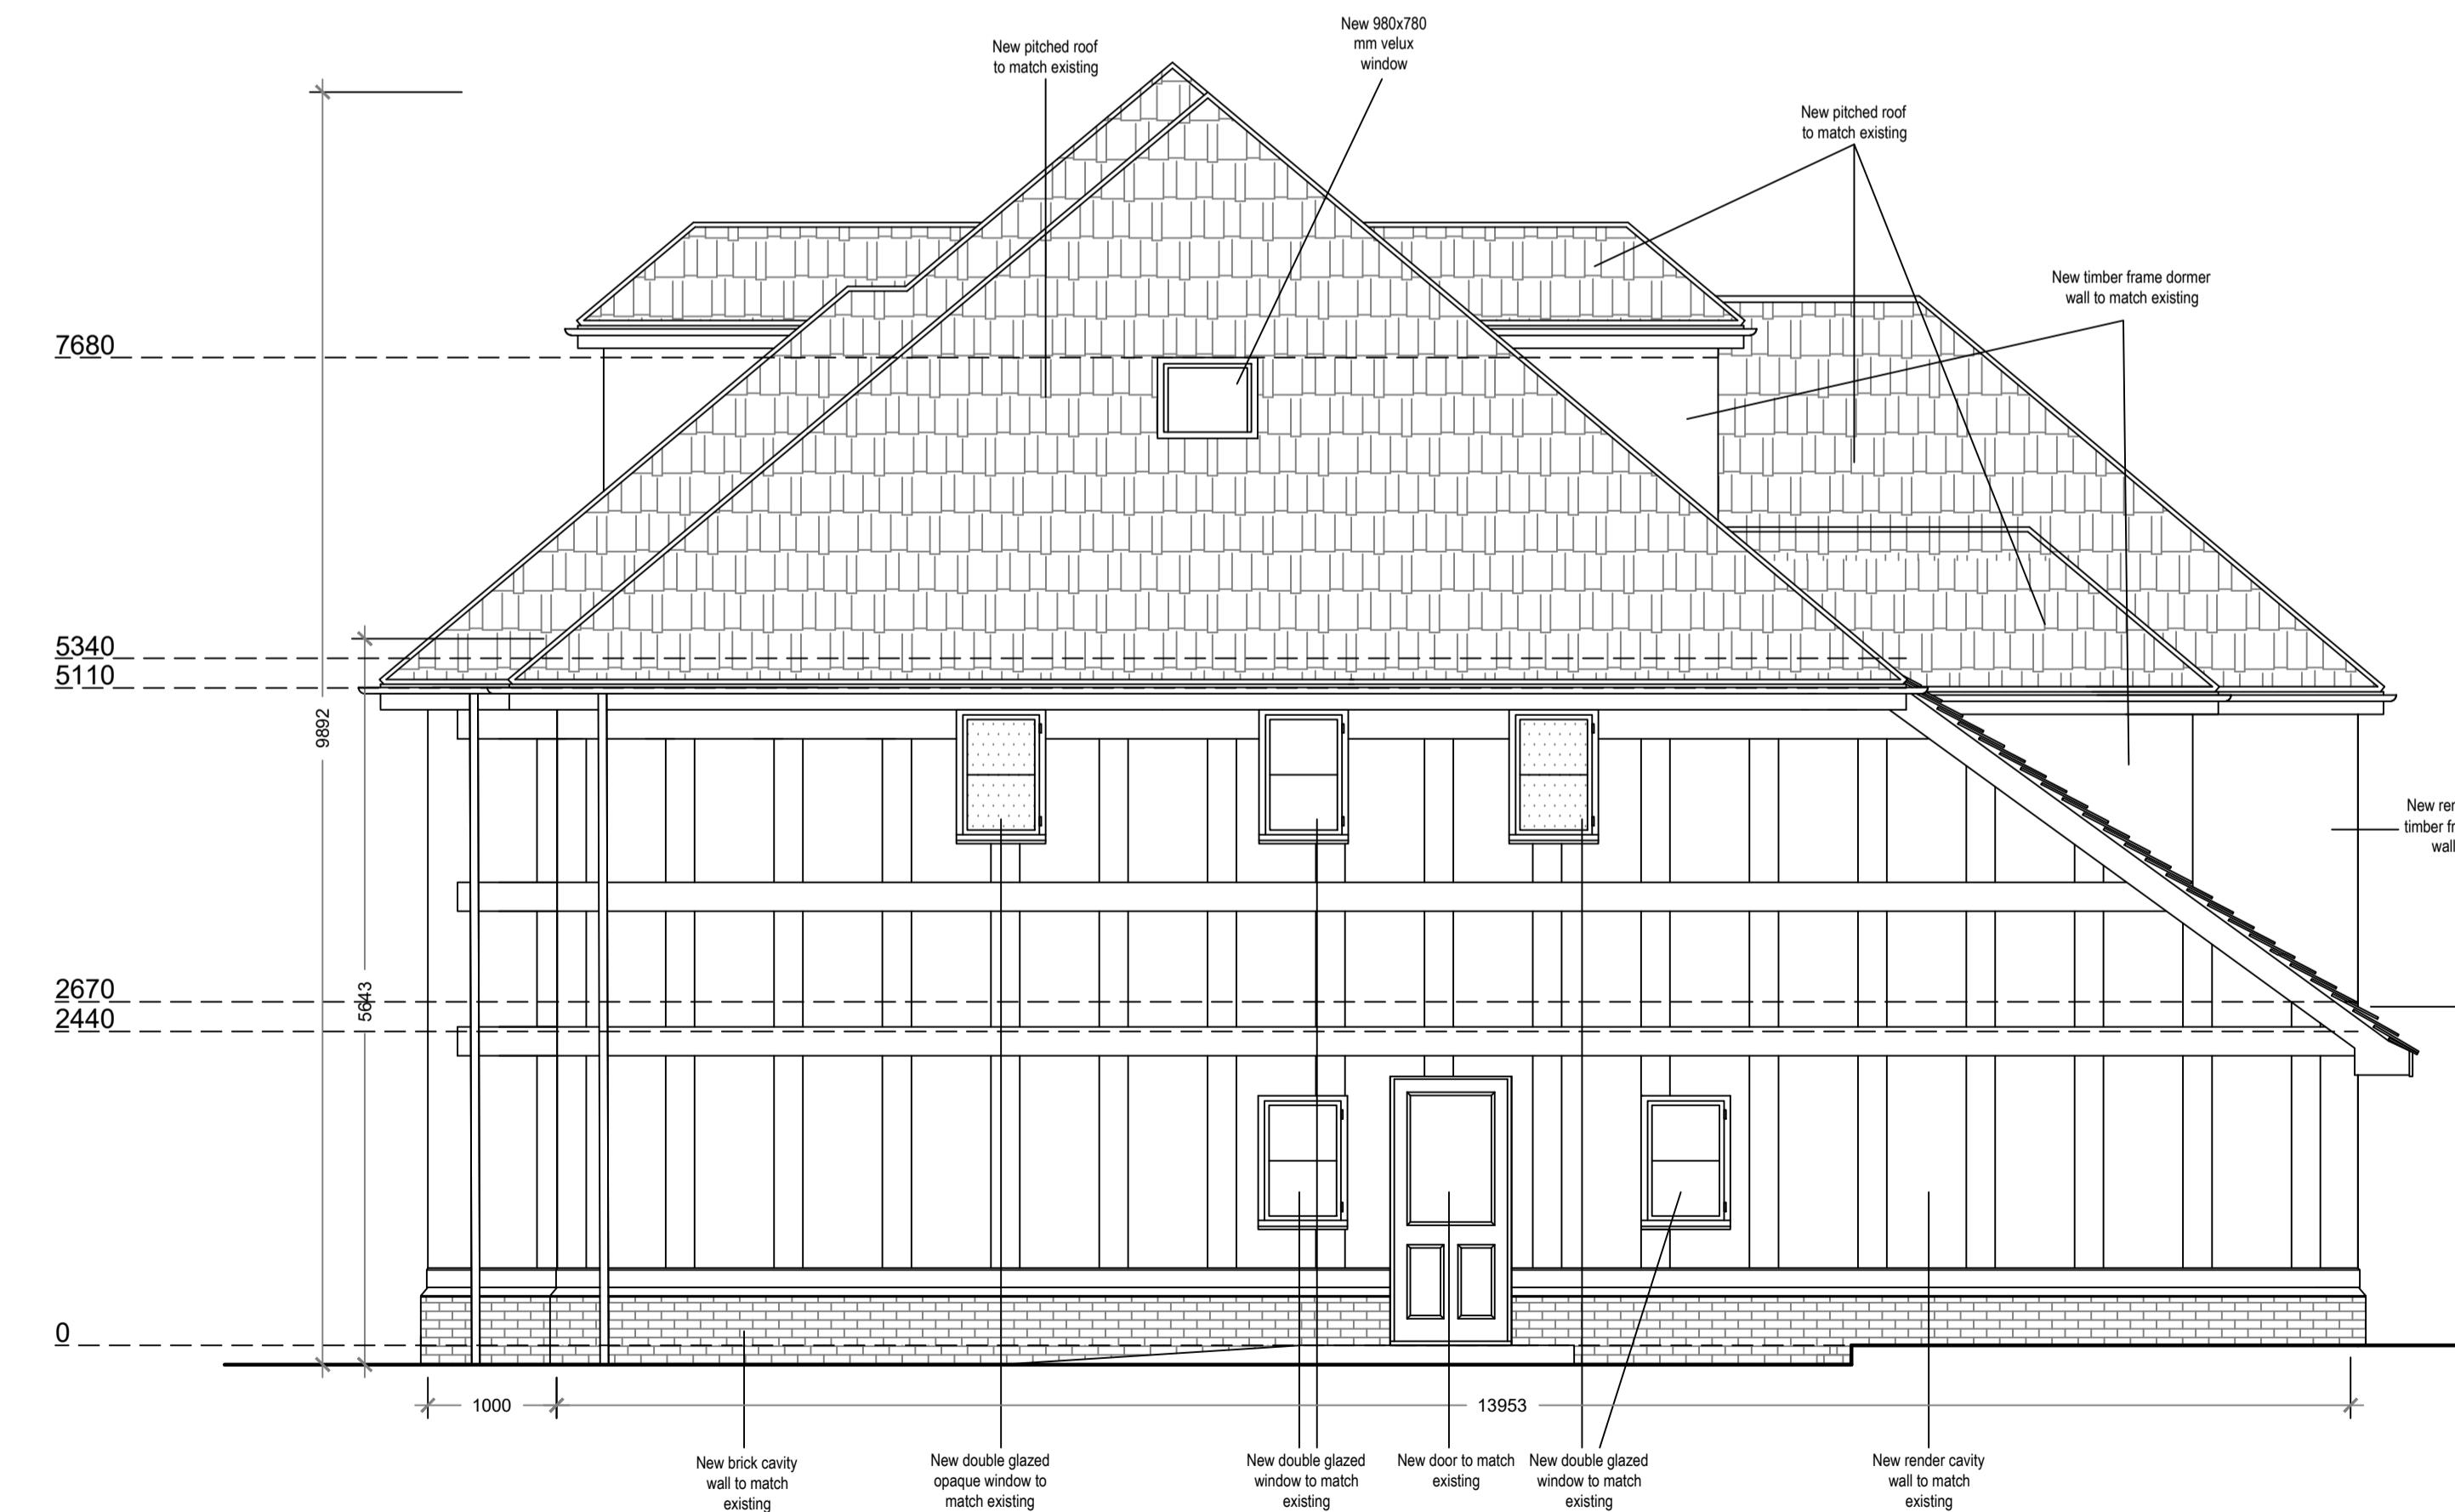

Proposed North Elevation

Scale 1:50

Arkiplan
74 Cardiff Road, CF15 7QE • Enquiries@ArkiPlan.co.uk

Site	Kashiba House, Northgate, Northwood, Middlesex HA6 2TH	Date	24.03.2021
Sheet	20-0759 D10	Rev A	
Job	New Extension		
Scale	As Shown @A1		
Title	As Shown		




Proposed West Elevation

Scale 1:50



Proposed South Elevation

Scale 1:50

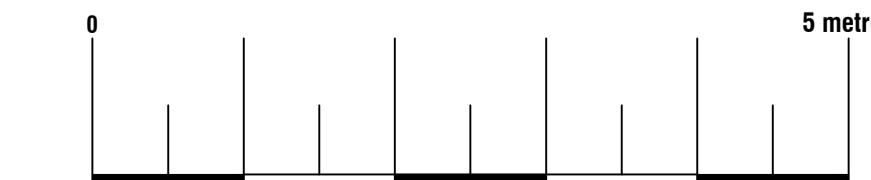

Site	Kashiba House, Northgate, Northwood, Middlesex HA6 2TH	Date	24.03.2021
Sheet	20-0759 D011 Rev A	Sheet	20-0759 D011 Rev A
Job	New Extension	Job	New Extension
Scale	As Shown@A1	Scale	As Shown@A1
Title	As Shown	Title	As Shown

Arkiplan

74 Cardiff Road, CF15 7QE • Enquiries@ArkiPlan.co.uk